



Oregon Water Resources Department
 725 Summer Street NE, Suite A
 Salem, Oregon 97301
 (503) 986-0900
 www.wrd.state.or.us

Ownership Update For Certificated Rights Only

NO FEES ARE REQUIRED TO SUBMIT THIS FORM

NOTICE: A certificate of water right typically stays with the land. In order to track water right ownership, the Department requests that this form be submitted to the Department. **To update multiple rights, a separate form is required for each right.**

If you have any questions about this form, please contact your local watermaster, or call the Water Resources Department at (503) 986-0900.

This form is not for Applications, Permits, Transfers, Groundwater Registrations, or Limited Licenses. To notify the Department of changes in ownership to these types of authorizations, an Assignment is required.

Current Landowner Information

Name: Oregon Parks & Recreation Dept
 Mailing Address: 725 Summer St NE Suite C
 City: Salem State: Oregon Zip: 97301
 Phone (Home): _____ Work: 800-551-6949 Other: _____

Property Description

County: Lane Township: 19S Range: 12W Section: 14

Taxlot Number(s): _____

Street Address of water right property: Jessie M. Honeyman Memorial State Park, Florence

Water Right Information: Application: S - 32394 Permit: S - 25579 Certificate #: 30172 ^{OR 97439}

Are all the lands associated with this water right owned by the requester? Yes _____ No _____ If No, include a map showing the portion of the right involved. Entire Park

Name of individual completing this form: Katie Kroenlein Huber Phone: 971-718-6681

Signature of requestor: Katie K Huber Date: 6-21-2024

The Department does not change names on certificates. This form will be placed in the file for future reference only. The Department does not provide acknowledgement that this form has been received.

Received
 JUN 26 2024
 OWRD

Honeyman State Park

Contact Information (Click to Collapse...)

▼ Contact information

OWNER:
▶ ODOT HWY DIV-REGION 4 - BEND
63055 N HWY 97
BEND, OR 97701

Water Right Information (Click to Collapse...)

Status: Non-Cancelled
County: Lane
Basin: Middle Coast
File Folder Location: Salem
Watermaster District: 15

Scanned Documents (Click to Expand...)

Point(s) of Diversion (Click to Collapse...)

▶ **POD 1 - WOAINK LAKE > WOAINK CREEK**

Place(s) of Use (Click to Collapse...)

▶ **Use - DOMESTIC**
(Primary); Priority Date: 6/13/1958

Water Right Genealogy (Click to Collapse...)

---No genealogy records available for this water right, try the family link below instead.

[View Water Rights in same Family](#)

[Report Errors with Water Right Data](#)

Processing History (Click to Collapse...)

- ▶ **Application: S 32394**
- ▶ **Permit: S 25579 [document](#) , [paper map](#)**
- ▼ **Certificate: 30172 [document](#) , [paper map](#)**
 - ▶ Staff Person Responsible: no caseworker currently assigned
 - ▶ Signature: 10/15/1962
 - ▶ Type: Original
 - ▶ [View right with Web Mapping](#)
 - ▶ [View Places of Use from Water Rights in the Same Area](#)
 - ▶ [View Reported Water Use](#)



[Add TRS grouping](#)

Received
JUN 26 2024
OWRD

APPLICATION FOR PERMIT

STATE OF OREGON
SAL

To appropriate the Public Waters of the State of Oregon

I, Oregon State Highway Commission
of Salem, Oregon
State of Oregon, do hereby make application for a permit to appropriate the

following described public waters of the State of Oregon, SUBJECT TO EXISTING RIGHTS:

If the applicant is a corporation, give date and place of incorporation

1. The source of the proposed appropriation is Woahink Lake
a tributary of Woahink Creek

2. The amount of water which the applicant intends to apply to beneficial use is .50
cubic feet per second.

3. The use to which the water is to be applied is Public Park Purposes

4. The point of diversion is located 610 ft. S. and 110 ft. E. from the SE
corner of Section 15, T. 19 S., R. 12 W., W.M.

being within the NW 1/4 of the SW 1/4 (Govt. Lot 2) of Sec. 14, Tp. 19 S.,
R. 12 W., W. M., in the county of Lane

5. The Pipe Line to be 2,500 feet
in length, terminating in the SW 1/4 of the NW 1/4 of Sec. 14, Tp. 19 S.,
R. 12 W., W. M., the proposed location being shown throughout on the accompanying map.

DESCRIPTION OF WORKS

Diversion Works—

6. (a) Height of dam feet, length on top feet, length at bottom
feet; material to be used and character of construction

(b) Description of headgate

(c) If water is to be pumped give general description Shallow well pump operating at 3,500
R.P.M. and shall deliver not less than 200 G.P.M. at a discharge pressure of 95 p.s.i.
220 volts, 3-phase, 60 cycle, A.C. Motor. 3-inch suction line and 2 1/2 inch discharge
line to 1,000 gal. pressure tank.

*A different form of application is provided where storage works are contemplated.
**Application for permits to appropriate water for the generation of electricity, with the exception of municipalities, must be made to the
Hydroelectric Commission. Either of the above forms may be secured, without cost, together with instructions by addressing the State Engineer, Salem,
Oregon.

Received
JUN 26 2017
SUND

25579

Canal System or Pipe Line—

7. (a) Give dimensions at each point of canal where materially changed in size, stating miles from headgate. At headgate: width on top (at water line) feet; width on bottom feet; depth of water feet; grade feet fall per one thousand feet.

(b) At miles from headgate: width on top (at water line) feet; width on bottom feet; depth of water feet; grade feet fall per one thousand feet.

(c) Length of pipe, 2,500 ft.; size at intake, 3 in.; size at Tank, 4 in. ~~xxx~~
 Size at 1,650 feet from intake 3 in.; size at place of use 1 in.; difference in elevation between intake and place of use, + 73 ft. Is grade uniform? No Estimated capacity, .45 sec. ft.

8. Location of area to be irrigated, or place of use Picnic and camping areas

Township North or South	Range E. or W. of Well-known Meridian	Section	Forty-acre Tract	Number Acres To Be Irrigated
19 S	12 W	10	SE ¹ SE ¹ (Govt. Lot 5)	
"	"	10	SW ¹ SE ¹ (Govt. Lot 5)	
"	"	15	NW ¹ NE ¹ (Govt. Lot 2)	
"	"	15	NE ¹ NE ¹ (Govt. Lot 3)	
"	"	15	SE ¹ NE ¹ (Govt. Lot 4)	
"	"	15	SW ¹ NE ¹	
"	"	15	NW ¹ SE ¹	
"	"	15	NE ¹ SE ¹ (Govt. Lot 5)	

(If more space required, attach separate sheet)

(a) Character of soil

(b) Kind of crops raised

Power or Mining Purposes—

9. (a) Total amount of power to be developed theoretical horsepower.

(b) Quantity of water to be used for power sec. ft.

(c) Total fall to be utilized feet.
(Head)

(d) The nature of the works by means of which the power is to be developed

(e) Such works to be located in of Sec.
(Legal subdivision)

Tp., R., W. M.
(No. N. or S.) (No. E. or W.)

(f) Is water to be returned to any stream?
(Yes or No)

(g) If so, name stream and locate point of return

....., Sec., Tp., R., W. M.
(No. N. or S.) (No. E. or W.)

(h) The use to which power is to be applied is

(i) The nature of the mines to be served

Received

JUN 20 1952

OWRD

19. (a) To supply water Jessie M. Honeyman Memorial State Park

Lane County, having a present population of _____
and an estimated population of _____ in 19____

(b) If for domestic use state number of families to be supplied _____

(Answer questions 11, 12, 13, and 14 in all cases)

- 11. Estimated cost of proposed works, \$ 12,380
- 12. Construction work will begin on or before June 16, 1958
- 13. Construction work will be completed on or before August 31, 1958
- 14. The water will be completely applied to the proposed use on or before August 31, 1960

[Signature]
(Signature of applicant)
State Parks Superintendent

Remarks: Legal descriptions (from deeds) of property upon which water is to be used:

Warranty Deeds: From Lynn S. & Gladys Wilkins McCready to the State of Oregon. -- Lot 2 in Sec. 14; the NW 1/4 of the SE 1/4 and Lot 5 of Sec. 15, except 2.43 acres deeded to Lane County for a road as recorded in Vol. 166, Page 193 of Lane County Deed Records; in T. 19 S., R. 12 W., containing 28.91 acres all in Lane County, Oregon.

Warranty Deeds: From Alta G. Wilson to the State of Oregon. -- A Parcel of land, being all of Lot 1 of Sec. 14; and all of Lots 2, 3, and 4 and the SW 1/4 of the NE 1/4 of Sec. 15, T. 19 S., R. 12 W., W.M., Lane County, Oregon; containing approximately 150.63 acres, subject to the right of way of the Oregon Coast Highway located over and across same.

Warranty Deeds: From James A. Mitchell to the State of Oregon. -- Lots 5, 6, and 7 in Section 10, T. 19 S., R. 12 W., W.M., containing 120 acres in Lane County, State of Oregon.

STATE OF OREGON, }
County of Marion, } ss.

This is to certify that I have examined the foregoing application, together with the accompanying maps and data, and return the same for _____

In order to retain its priority, this application must be returned to the State Engineer, with corrections on or before _____, 19____

WITNESS my hand this _____ day of _____, 19____

STATE ENGINEER

Received
JUN 26 2024
OWRD

PERMIT

STATE OF OREGON,

County of Marion,

This is to certify that I have examined the foregoing application and do hereby grant the same, SUBJECT TO EXISTING RIGHTS and the following limitations and conditions:

The right herein granted is limited to the amount of water which can be applied to beneficial use and shall not exceed 0.45 cubic feet per second measured at the point of diversion from the stream, or its equivalent in case of rotation with other water users, from Washink Lake

The use to which this water is to be applied is public park

If for irrigation, this appropriation shall be limited to - - - of one cubic foot per second or its equivalent for each acre irrigated

and shall be subject to such reasonable rotation system as may be ordered by the proper state officer.

The priority date of this permit is June 13, 1958

Actual construction work shall begin on or before September 17, 1959 and shall thereafter be prosecuted with reasonable diligence and be completed on or before October 1, 1960.

Complete application of the water to the proposed use shall be made on or before October 1, 1961

WITNESS my hand this 17th day of September, 1958

Lewis A. Stanley STATE ENGINEER

Application No. 32394

Permit No. 25579

PERMIT

TO APPROPRIATE THE PUBLIC WATERS OF THE STATE OF OREGON

This instrument was first received in the office of the State Engineer at Salem, Oregon, on the 13th day of June 1958, at 8:00 o'clock A.M.

Returned to applicant:

Approved:

September 17, 1958

Recorded in book No. 69

Permits on page 25579

LEWIS A. STANLEY

STATE ENGINEER

18-66

State Printing


20 00

Received

RECEIVED

JUN 26 2024

OWRD

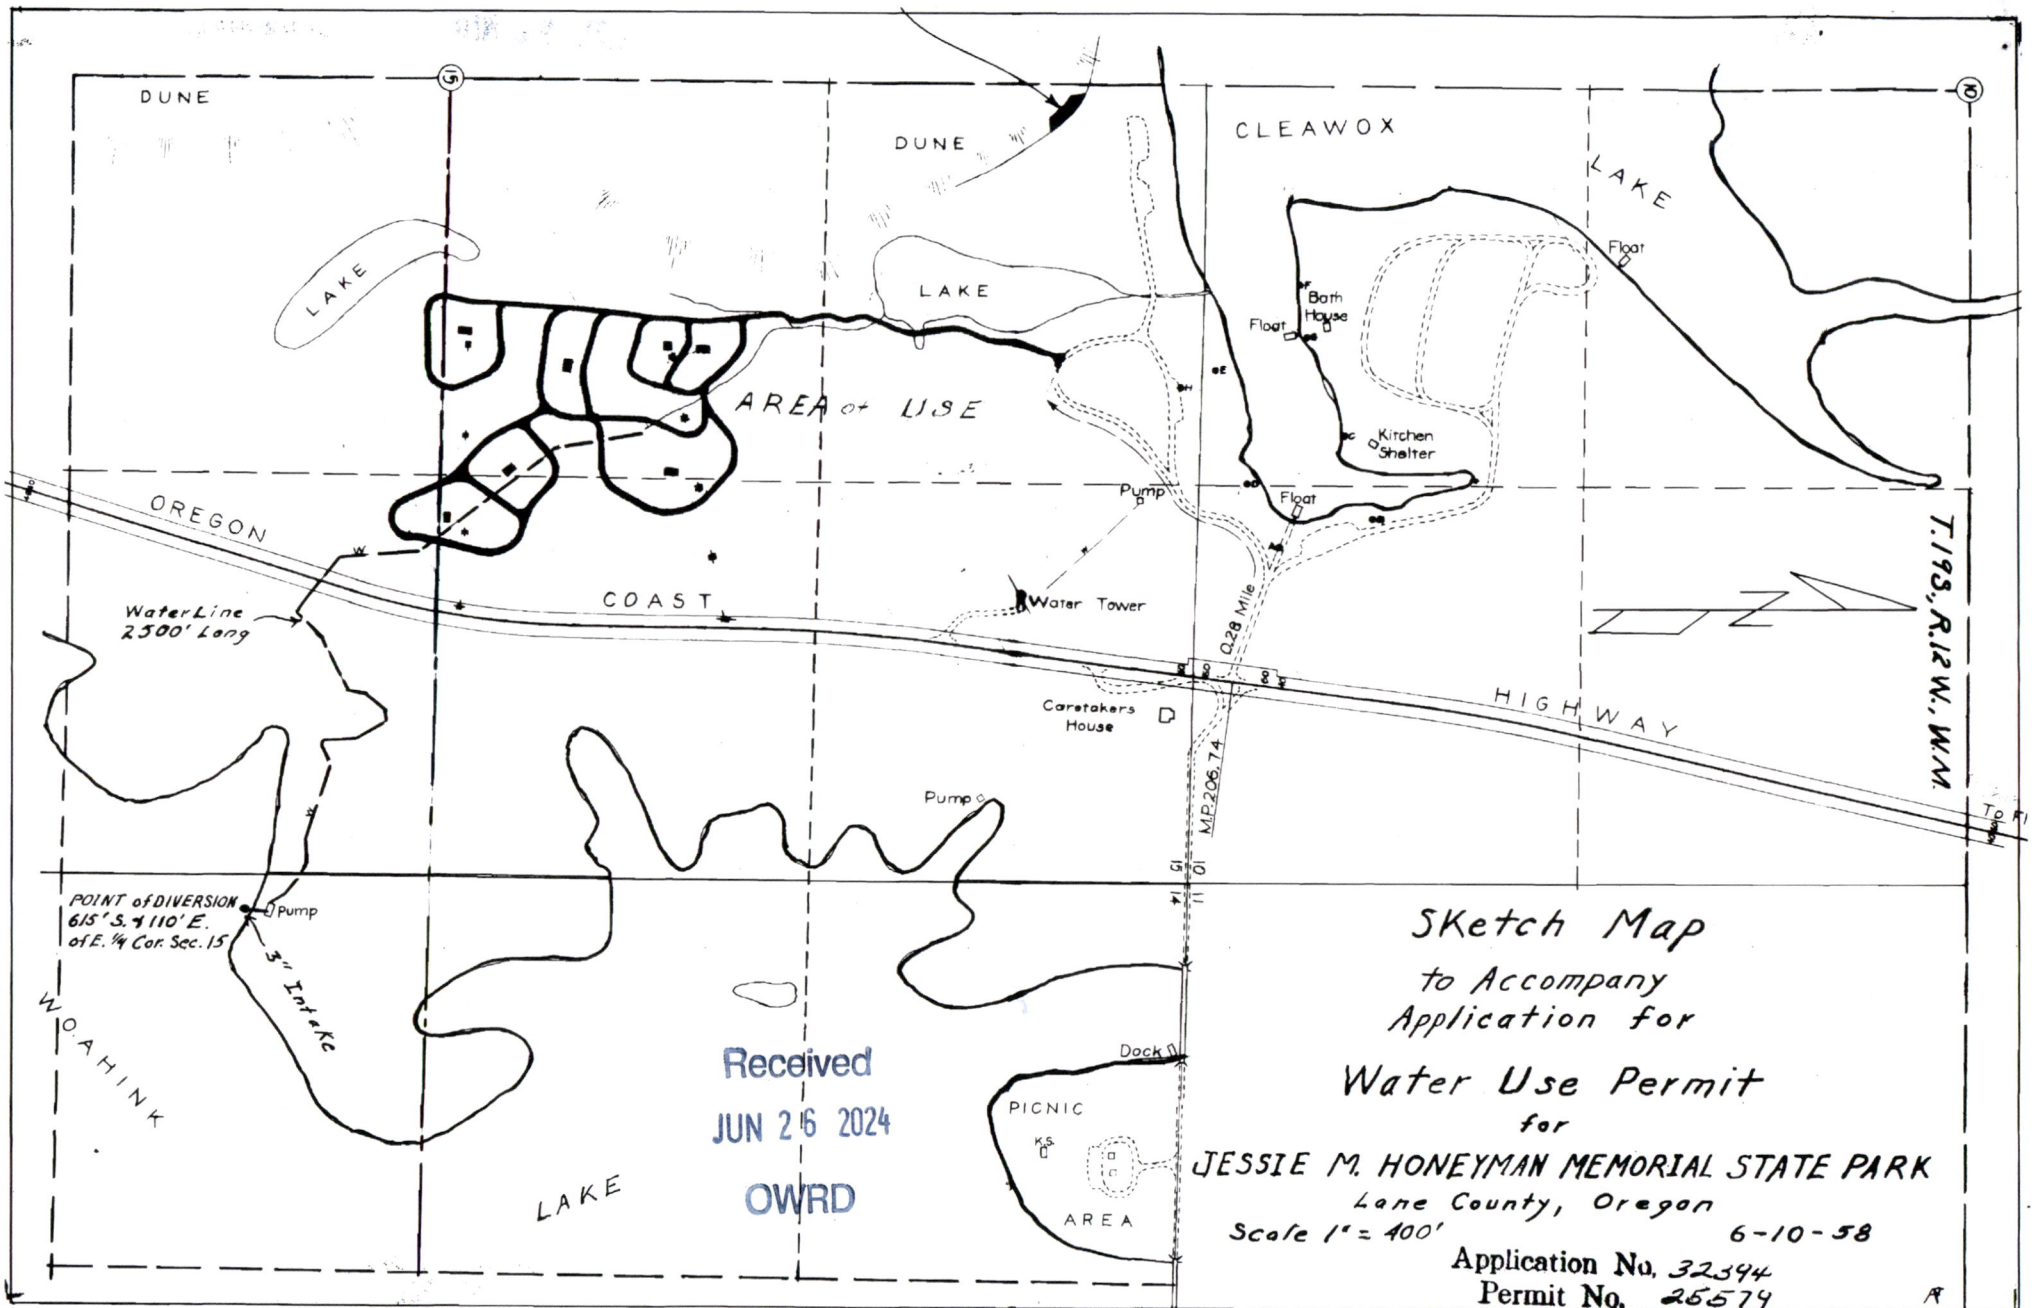

Received
 JUN 26 2024
 OWRD

Sketch Map
 to Accompany
 Application for
 Water Use Permit
 for

JESSIE M. HONEYMAN MEMORIAL STATE PARK
 Lane County, Oregon

Scale 1" = 400' 6-10-58

Application No. 32394
 Permit No. 25574

T.19S, R.12W, W.M.

R

STATE OF OREGON
COUNTY OF LANE
CERTIFICATE OF WATER RIGHT

This Is to Certify, That OREGON STATE HIGHWAY COMMISSION

of Salem, State of Oregon, has made proof to the satisfaction of the STATE ENGINEER of Oregon, of a right to the use of the waters of Woahink Lake

a tributary of Woahink Creek for the purpose of use in Jessie M. Honeyman Memorial State Park

under Permit No. 25579 of the State Engineer, and that said right to the use of said waters has been perfected in accordance with the laws of Oregon; that the priority of the right hereby confirmed dates from June 13, 1958

that the amount of water to which such right is entitled and hereby confirmed, for the purposes aforesaid, is limited to an amount actually beneficially used for said purposes, and shall not exceed 0.45 cubic foot per second

or its equivalent in case of rotation, measured at the point of diversion from the stream. The point of diversion is located in the Lot 2 (NW 1/4 SW 1/4), Sec. 11, T. 19 S., R. 12 W., W.M.

The amount of water used for irrigation, together with the amount secured under any other right existing for the same lands, shall be limited to - - - - - of one cubic foot per second per acre,

and shall conform to such reasonable rotation system as may be ordered by the proper state officer.

A description of the place of use under the right hereby confirmed, and to which such right is appurtenant, is as follows:

Lot 5 (S 1/2 SE 1/2)
Section 10
Lot 2 (NW 1/4 NE 1/4)
Lot 3 (NE 1/4 NE 1/4)
Lot 4 (SE 1/4 NE 1/4)
S 1/4 NE 1/4
NW 1/4 SE 1/4
Lot 5 (NE 1/4 SE 1/4)
Section 15
T. 19 S., R. 12 W., W.M.

Received
JUN 26 2024
OWRD

The right to the use of the water for the purposes aforesaid is restricted to the lands or place of use herein described.

WITNESS the signature of the State Engineer, affixed

this date. OCTOBER 15 1962

CHRIS L. WHEELER
State Engineer