



0 400 800
HORIZONTAL SCALE
FEET

Unauthorized Changes & Uses
The engineer preparing these plans will not be responsible for, or liable for, unauthorized changes to or uses of these plans. All changes must be in writing and must be approved by the preparer of these plans.

Received by OWRD

 RESERVOIR LOCATION

SECTION 12, T 5 S, R 5 W, W.M.

POD IS 1826.28' NORTH AND 1836.83' EAST OF SW CORNER OF SECTION 12

REVISIONS			
REV. NO.	DESCRIPTION	DATE	APPROVED
1			
2			
3			
4			




PROJECT NO. US-OR-208-6	DATE 11/7/2024	DESIGNED BY: CG
SOUTH YAMHILL WATER RIGHTS		DRAWN BY: KGR
		SURVEYED BY: -
		CHECKED BY: -
		SHEET NO.

1 of 1

JAN 14 2025

Salem, OR

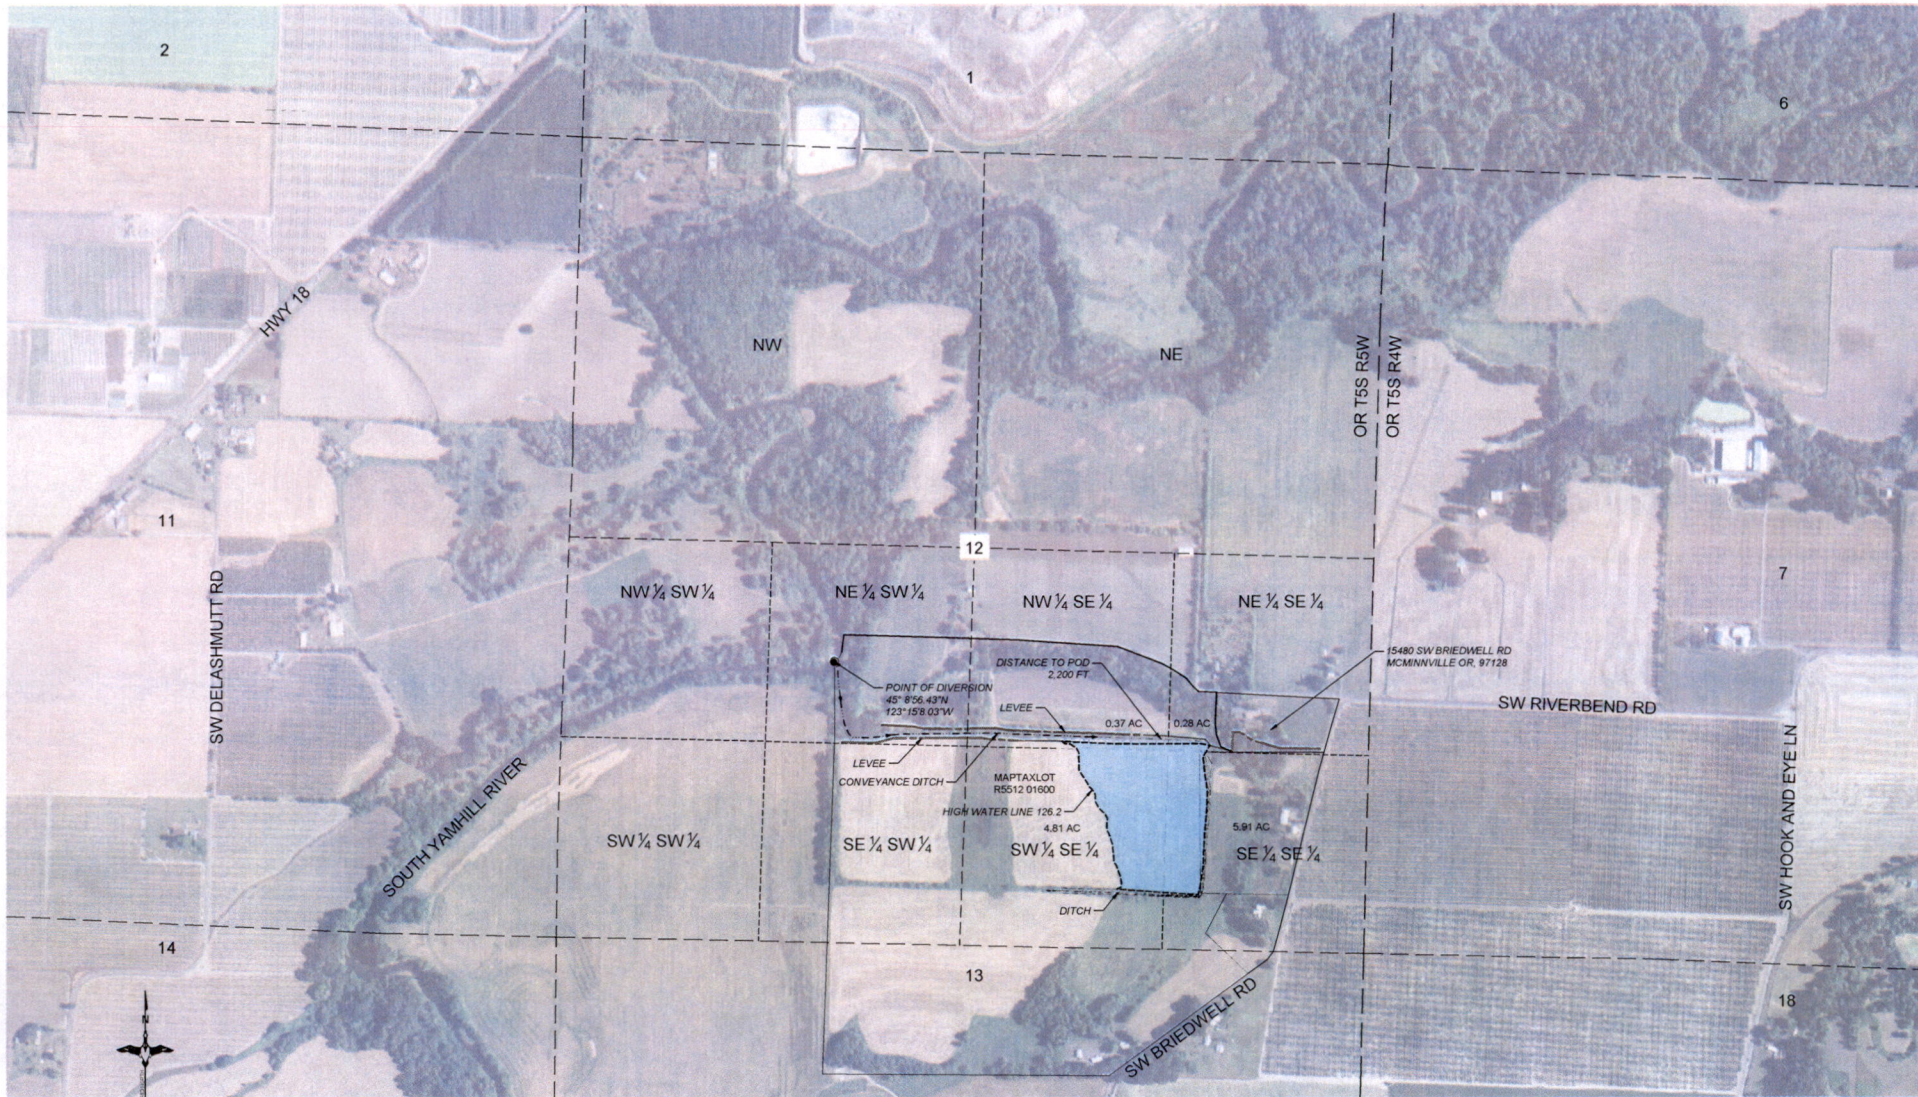

SECTION 12, T 5 S, R 5 W, W.M.

0 400 800
HORIZONTAL SCALE
FEET

Unauthorized Changes & Uses
The engineer preparing these plans will not be responsible for, or liable for, unauthorized changes to or uses of these plans. All changes must be in writing and must be approved by the preparer of these plans.

Received by OWRD

JAN 14 2025

IRRIGATED AREA

REVISIONS			
REV. NO.	DESCRIPTION	DATE	APPROVED



PROJECT NO. US-OR-206-4 DATE 8/19/2024
SOUTH YAMHILL
WATER RIGHTS

DESIGNED BY: CC
DRAWN BY: RDM
SURVEYED BY: -
CHECKED BY: -
SHEET NO. 1 of 1

Salem, OR