


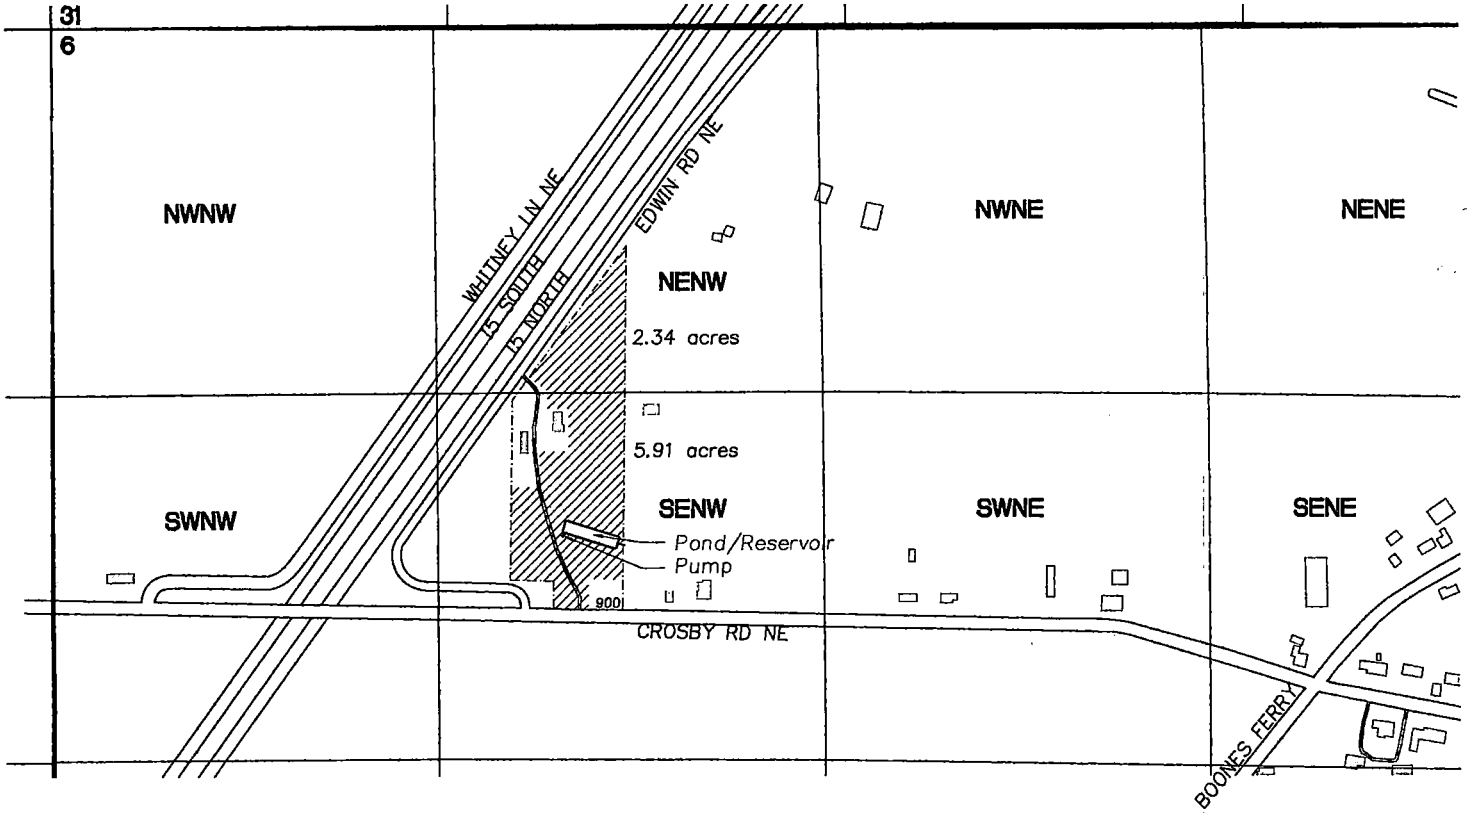

T05S, R01W, SECTION 6

1" = 500'



Proposed pump located 1,842 ft South and 1,812 ft East from NW corner of section 6

 Proposed Irrigation area
 • Proposed pump location
  Existing Buildings
 - - - - Property Line

Received by OWRD

FEB 24 2025

Salem, OR