


APPLICATION MAP

FOR: RANDY & HELEN MOORE
 BY: NATHAN REED, PE, CWRE
 T26S, R3W, W.M. SECTION 9
 APPLICATION No.: _____
 PERMIT No.: _____

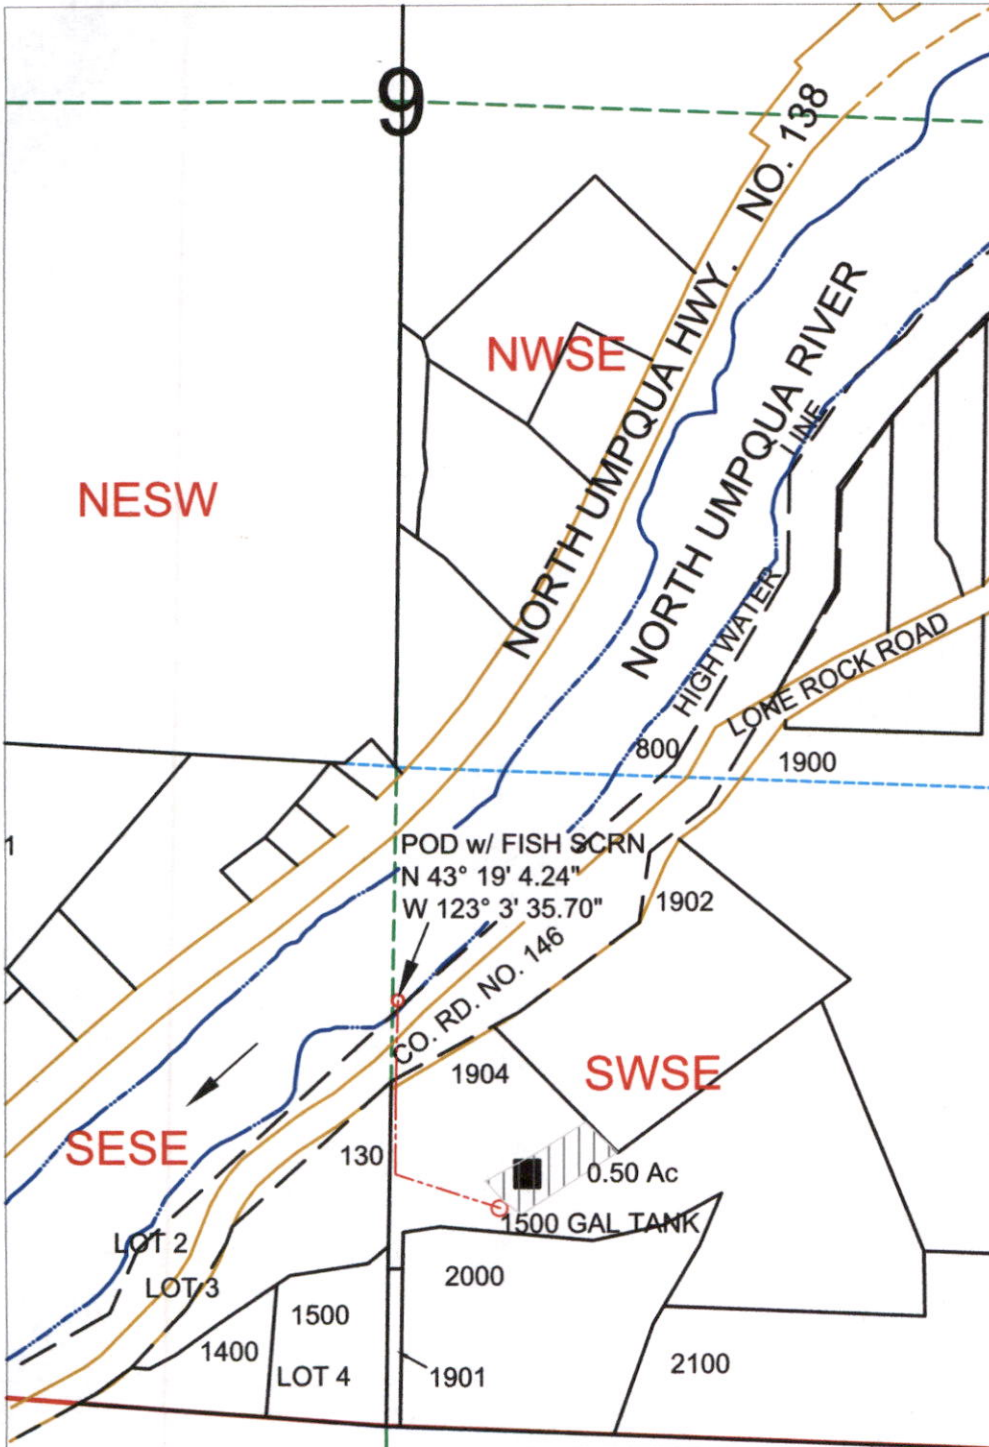

SCALE: 1" = 400'

Received
 MAR 17 2025
 OWRD

POD IS LOCATED 1863 FEET SOUTH & 12 FEET EAST OF C1/4 CORNER OF SECTION 9.

LEGEND

	WATER		SECTION
	POD		QUARTER
	TANK		SIXTEENTH
	PIPE		DLC
	PARCEL		GLOT
			IRRIGATION AREA

MAP PREPARED FOR:
 RANDY & HELEN MOORE
 4038 HAYHURST RD
 YONCALLA, OR 97499

MAP PREPARED BY:
 NATHAN REED PE, CWRE
 157 WEST BODIE STREET
 ROSEBURG, OR 97471

THE PURPOSE OF THIS MAP IS TO IDENTIFY THE LOCATION OF THE WATER RIGHT. IT IS NOT INTENDED TO PROVIDE INFORMATION RELATIVE TO THE LOCATION OF PROPERTY OWNERSHIP BOUNDARY LINES.