

Name William G. Dick
 By _____
 Address Vogt Block
The Dalles, Oregon

Date filed July 3, 1956
 Priority July 3, 1956
 Action suspended until _____ *OK Cert.*

Returned to applicant _____
 Date of approval July 25, 1956

CONSTRUCTION

Date for beginning July 25, 1957
 Date for completion October 1, 1957

Extended to _____

Date for application of water October 1, 1958

Extended to _____

PROSECUTION OF WORK

Form "A" filed Oct. 26, 1956 *See Annual Well Report - G-134*

Form "B" filed October 23, 1957

Form "C" filed _____

FINAL PROOF

Blank mailed DECEMBER 23 1960 *11-12-57*

Proof received _____

Date certificate issued FEBRUARY 10 1961

Application No. G G 406

Permit No. G 281

Certificate No. 28141

4 Stream Index, Page No. 4-37

(make proof well G-134)

FEEES PAID

Date	Amount	Receipt No.
<u>7/3/56</u>	<u>26.50</u>	<u>7645</u>
<u>1-13-61</u>	<u>\$1 Cert. Fee</u>	<u>28268</u>

FEEES REFUNDED

Date	Amount	Check No.

ASSIGNMENTS

Date	To Whom	Address	Volume	Page

REMARKS

1.3 c.f.s. from Dick Bros. Well for irrigation 120.10 acres.

OCT 11 1957 CARD FOR B

RECEIVED
OCT 23 1957
STATE ENGINEER
SALEM, OREGON

Form B

Application No.

NOTICE OF COMPLETION OF CONSTRUCTION

a partnership

I, William G. Dick, Partner of Dick Brothers, the holder of Permit No. G281

to appropriate the public waters of the state of Oregon, completed the construction of the works described therein on the 1st day of May, 1957.

Remarks:
If the works have less capacity than described in the permit, or you have definitely abandoned part of the proposed development, you

should so state in order that our records may not be unnecessarily encumbered.

IN WITNESS WHEREOF, I have hereunto set my hand this 22nd day of October, 1957.

William G. Dick
(Signature of Applicant)

Vogt Block, The Dalles, Oregon
(Address)

Fill out, detach, and mail to the State Engineer, Salem, Oregon, when construction work is completed.

Form C

IMPORTANT—This form is a notice to the State Engineer that permittee is ready to make final proof to the extent to which the water has actually been applied to the intended use under the terms of the permit. Permittee is cautioned that Certificate of Water Right will be issued based on the extent of the quantity and use as determined by the final proof inspection and survey which will be made in response to the filing of this Form C.

NOTE: In the case of an irrigation permit, this Form C should not be mailed to the State Engineer until all of the land described in the permit, which it is intended to irrigate under this permit at any time, has actually been irrigated. Fill out, detach and mail to the State Engineer, Salem, Oregon, when all of the water has been applied.

Application No. G 406

NOTICE OF COMPLETE APPLICATION OF WATER TO A BENEFICIAL USE
a partnership

I, William G. Dick, Partner of Dick Brothers, the holder of Permit No. G281

to appropriate the public waters of the state of Oregon, completely applied the waters to a beneficial use in accordance with the terms of said permit, on the 1st day of May, 1957.

Remarks:

IN WITNESS WHEREOF, I have hereunto set my hand this 22nd day of October, 1957.

William G. Dick
(Signature of Applicant)

Vogt Block, The Dalles, Oregon
(Address)

RECEIVED
OCT 23 1957
STATE ENGINEER
SALEM, OREGON

STATE OF OREGON
STATE ENGINEER
WATER RESOURCES DEPARTMENT
SALEM

REFER TO
FILE NO. G-406

December 23, 1960

Mr. William G. Dick
Vogt Block
The Dalles, Oregon

Dear Mr. Dick:

On the reverse side of this paper is a copy of a draft of water right certificate to confirm the right under Permit No. G-281. You are requested to examine this draft and if you find it correctly describes the appropriation of water made, execute the following certificate. You should return this paper, along with a fee of \$1.00 for recording your water right certificate, when issued, in the office of the County Clerk.

Very truly yours,

LEWIS A. STANLEY
State Engineer

Return this paper to the State Engineer. Do not record in County Clerk's office.

FINAL PROOF

I have read the draft of water right certificate shown on the reverse side of this paper and as final proof of appropriation of water I hereby certify that the water has been used as described in said draft.

January 12, 1961
(Date)

Wm. G. Dick
(Signature)

STATE OF OREGON

COUNTY OF WASCO

RECEIVED
 JAN 13 1961
 STATE ENGINEER
 SALEM, OREGON

CERTIFICATE OF WATER RIGHT

This Is to Certify, That **WILLIAM G. DICK**

of **Vogt Block, The Dalles**, State of **Oregon**, has made proof to the satisfaction of the STATE ENGINEER of Oregon, of a right to the use of the waters of **Dick Bros. Well** a tributary of **Eightmile Creek (Fifteenmile Creek)** for the purpose of irrigation of **120.0 acres**

under Permit No. **G-281** of the State Engineer, and that said right to the use of said waters has been perfected in accordance with the laws of Oregon, that the priority of the right hereby confirmed dates from **July 3, 1956**

that the amount of water to which such right is entitled and hereby confirmed, for the purposes aforesaid, is limited to an amount actually beneficially used for said purposes, and shall not exceed **1.3 cubic feet per second**

or its equivalent in case of rotation, measured at the point of diversion from the stream. The point of diversion is located in the **NW $\frac{1}{4}$ SE $\frac{1}{4}$, Section 36, T. 1 N., R. 13 E., W.M.** Well is located **1200 ft. N. & 3360 ft. E.** from the SW corner Section 36

The amount of water used for irrigation, together with the amount secured under any other right existing for the same lands, shall be limited to **one-eightieth** of one cubic foot per second per acre, or its equivalent for each acre irrigated and shall be further limited to a diversion of not to exceed **3 acre feet per acre** for each acre irrigated during the irrigation season of each year,

and shall conform to such reasonable rotation system as may be ordered by the proper state officer.

A description of the place of use under the right hereby confirmed, and to which such right is appurtenant, is as follows:


0.4 acre SW $\frac{1}{4}$ SW $\frac{1}{4}$
 23.2 acres SE $\frac{1}{4}$ SW $\frac{1}{4}$
 16.2 acres SW $\frac{1}{4}$ SE $\frac{1}{4}$
 10.7 acres SE $\frac{1}{4}$ SE $\frac{1}{4}$
 Section 36
 T. 1 N., R. 13 E., W.M.
 6.8 acres NW $\frac{1}{4}$ NW $\frac{1}{4}$
 Section 1
 28.2 acres NE $\frac{1}{4}$ NE $\frac{1}{4}$
 28.6 acres NW $\frac{1}{4}$ NE $\frac{1}{4}$
 5.9 acres NE $\frac{1}{4}$ NW $\frac{1}{4}$
 Section 2
 T. 1 S., R. 13 E., W.M.

The right to the use of the water for the purposes aforesaid is restricted to the lands or place of use herein described.

THIS IS A DRAFT OF WATER RIGHT CERTIFICATE

See other side for instructions and final proof to be executed by permittee.

T.1N.&1S. R.13E.W.M.

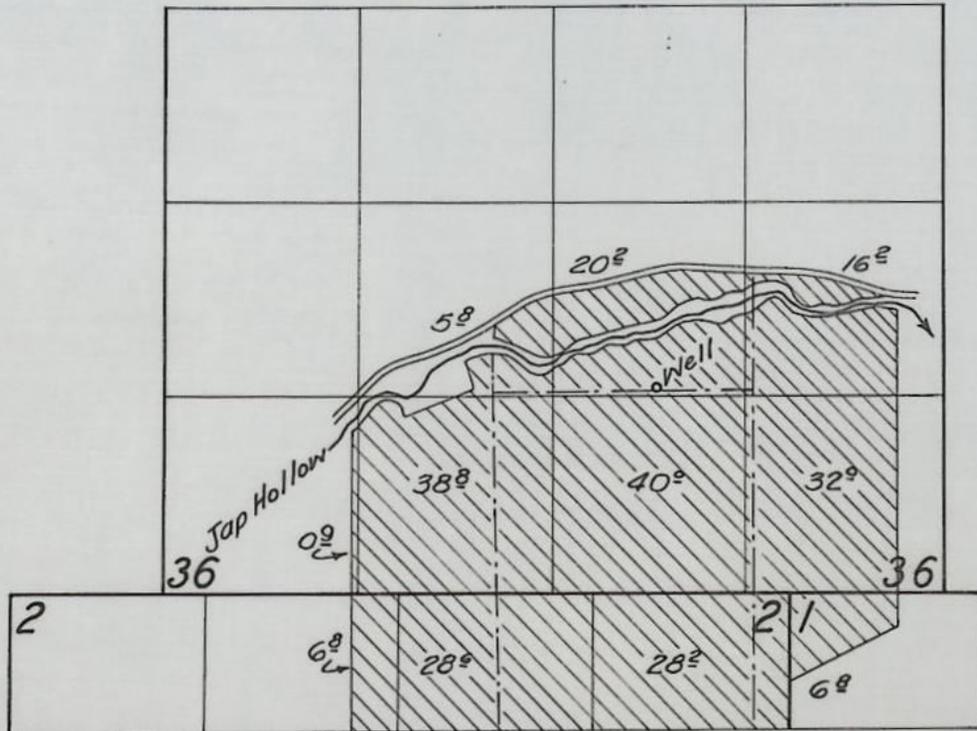

FINAL PROOF SURVEY

UNDER


Application No. G-134 G-406 Permit No. G-38 G-281

IN NAME OF

William G. Dick

Surveyed Nov. 13, 1959, by C.O. Bartels

T.1N.&1S. R.13E.W.M.

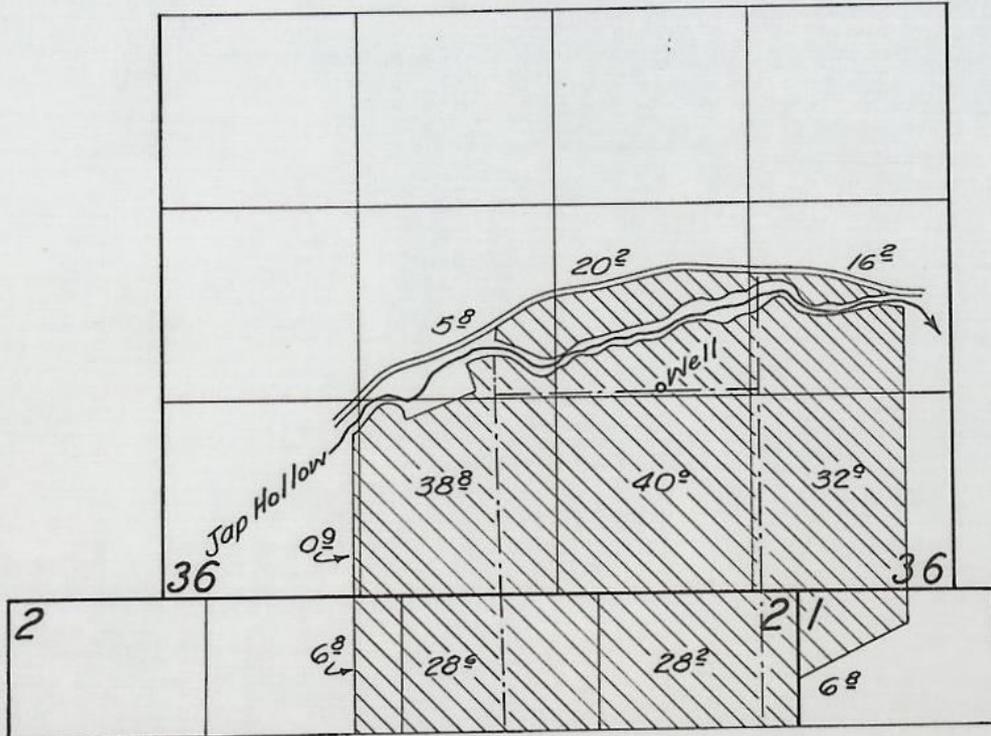

FINAL PROOF SURVEY

UNDER

Application No. G-134 G-406 Permit No. G-38 G-281

IN NAME OF

William G. Dick

Surveyed Nov. 13 1959, by C.O. Burtis

6-2152

2962

2F-198

Permit No. G-281

Application No. G-406

County Wasco

Preliminary Data for Proof of Appropriation of Water

- 1. Name William G. Dick 2. Address Vogt Block - The Dalles, Oregon
- 3. Source of supply Dick Bros. Well
Tributary of Eightmile Creek trib. of Fifteenmile Cr.
- 4. Amount of water 1.3 c.f.s. 5. Priority date July 3, 1956
- 6. Use Irrigation - 1/80th and 3 ^{4.5/ac} c.f.s.
- 7. Location of point of diversion NW¹/₄ SE¹/₄ Sec. 36 Tp. 1 N Rg. 13 E, W. M.
(Legal Subdivision)
- 8. The description of land given below corresponds to that shown in the permit covering land to be irrigated, or, if for other purposes, the place of use.

Photo 2F-198
Nov. 19-59
C. B. Burt

Township	Range Willamette Meridian	Section	Legal Subdivision	No. Acres Described in Permit	No. Acres Actually Irrigated
15	13 E	36	SE ¹ / ₄ SE ¹ / ₄	10.0	10.7
			SW ¹ / ₄ SE ¹ / ₄	15.8	16.2
			SE ¹ / ₄ SW ¹ / ₄	23.6	23.2
			SW ¹ / ₄ SW ¹ / ₄	0.6	0.4
		1	NW ¹ / ₄ NW ¹ / ₄	7.0	6.8
		2	NE ¹ / ₄ NE ¹ / ₄	28.0	28.2
			NW ¹ / ₄ NE ¹ / ₄	28.0	28.6
			NE ¹ / ₄ NW ¹ / ₄	7.0	6.8
				120.0	120.9

See G-134

Land on which water is to be used is part of the property described by appropriator as follows:

2F-198

REPORT OF PERSON MAKING INSPECTION

Description of works:

Well: See log - no way to measure static level

Pump: Johnston 6" disch Turbine

Motor: GE 60 HP 1765 RPM 3Phase

2 cent. Booster pumps set in line between well pump & 8" steel pipeline.

2 identical units

Pump: Cornell 3"x4" cent dir clr

Motor: GE 40 HP 3550 RPM 3Phase

Pipe: 8" & 6" steel buried as shown
52.80' x 3" AL.

Heads: 132 Buckner Mod. # 860 - 1/64"

Crop: Pasture & Hay

Info: William G Dick

Well can be measured thru (5) plug in pump base during shut down only. There is no way of obtaining a pumping level measurement. Certificate should be withheld until an air line or other suitable device is installed in the well.

WSB June 14, 1960

The 6" column in the 8" casing prevents the installation of an air line - Measurements will be obtained through plug in pump base that gives access to pump column.

J J Sewo


I, _____, do hereby certify that I have made an inspection of the works described herein and in Permit No. _____, on the _____ day of _____, 19____, and found the foregoing statements and descriptions of works to be accurate. In my opinion the appropriation has been completed to the extent of _____ and I recommend the issuance of water right certificate for this amount.

(Quantity of water in second-feet or acre-feet)

NOTICE TO INSPECTORS

If conditions do not justify the above report by you, please return this form without your signature, with a full report by letter.

WSB
Field Engineer

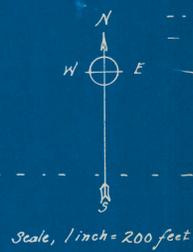

Scale, 1 inch = 200 feet.

SE 1/4 SW 1/4
23.6 Ac.

SW 1/4 SE 1/4
15.8 Ac.

SE 1/4 SE 1/4
10.0 Ac.

NE 1/4 NW 1/4
7.0 Ac.

NW 1/4 NE 1/4
2.8 Ac.

NE 1/4 NE 1/4
2.8 Ac.

NW 1/4 NW 1/4
7.0 Ac.

2344

352
206
618
2344
2962

15.00
3000

Application by William G. Dick for Dick Brothers Partnership, The Dalles, Oregon.

I, Roger J. Wilhelm, of The Dalles, Oregon, do hereby certify that this map was made from notes taken on an actual survey, made by me, on September 8th and 14th, and November 22, 1955. That the INITIAL POINT consists of an iron pipe 2" in diameter, driven in ground at a point located 126.35 feet East and 4194 feet North from the Southwest Corner of Section 36, T. 1 N., R. 13 E., W. 1 M., in Wasco County, Oregon. The location of the Well, is 3398 feet East and 1412 feet North of the same Section Corner.

Roger J. Wilhelm

REGISTERED
OREGON
LAND SURVEYOR
Roger J. Wilhelm

Application G-406
Plan G-281

Commencing at the Northwest corner of Section 1,
Township 1 South of Range 13 East of the Willamette Meridian;
thence East 281 feet; thence South 433 feet; thence South
67° West 300 feet; thence North 539 feet to the place of
beginning.

ALSO commencing at a point 790 feet East of the Northwest
corner of Section 1, Township 1 South of Range 13 East
of the Willamette Meridian; thence South 220 feet; thence
South 67° West 288 feet; thence North 325 feet; thence
East 258 feet to the place of beginning.

ALSO commencing at a point 532 feet East from the
Northwest corner of Section 1, Township 1 South of Range
13 East of the Willamette Meridian; thence South 325 feet;
thence South 67° West 275 feet; thence North 433 feet;
thence East 251 feet to the place of beginning, containing
50 acres, more or less in Wasco County, State of Oregon.

ALSO all of the East 4016 $\frac{1}{2}$ feet of Section 36, Township 1
North, Range 13 East of the Willamette Meridian, lying
South of the present Jap Hollow county road.

ALSO beginning at the Northeast corner of Section 2,
Township 1 South, Range 13 East of the Willamette
Meridian, running thence South 895.6 feet to a point;
thence West at right angles 2962 feet to a point; thence
North at right angles 895.6 feet to the northerly line of
said Section 2, Township 1 South, Range 13 East of the
Willamette Meridian; thence East along said northerly line
of said Section 2, 2912 feet to the point of beginning.

EXCEPT approximately one acre of the above described
premises in the Northeast corner thereof occupied by
farm buildings.

All of the above property located in Wasco County, State
of Oregon.

RECEIVED
JUN 18 1956
STATE ENGINEER
SALEM, OREGON

December 9, 1960

DICK & DICK
Attorneys-At-Law
5th & Washington,
The Dalles, Oregon

Gentlemen:

We are in the process of preparing drafts of the proposed certificates in connection with your permits numbered G-38 and G-281. These, together with a print of the final proof survey map, will be mailed to you for examination and signature in the near future.

Very truly yours,

LEWIS A. STANLEY
State Engineer

By
Trevor Jones, Assistant

TJ:kr

DICK & DICK

ATTORNEYS-AT-LAW

5TH & WASHINGTON

TELEPHONE CYPRESS 6-2152

THE DALLES, OREGON

WILLIAM G. DICK
ROGER L. DICK
EDGAR M. DICK

June 15, 1960

Oregon State Engineer
Water Resource Department
251 Finance Building
Salem, Oregon

RECEIVED
JUN 16 1960
STATE ENGINEER
SALEM, OREGON

Re: Your File G-406


Attention: Mr. William S. Bartholomew, Geologist.

Gentlemen:

In reply to your letter of June 14, be advised that we are submitting to the installer of our pumps a copy of your letter which set forth the requirements for obtaining a Certificate of Water Rights.

This is to advise you that we intend to comply as soon as possible and will notify you when compliance has been made.

Yours truly,

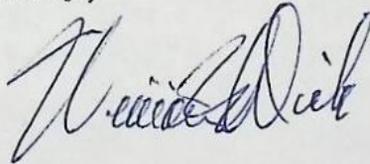

WGD:sb

June 14, 1960

Mr. William G. Dick
Vogt Block
The Dalles, Oregon

Dear Mr. Dick:

We have completed a field survey of your well installation under Application No. G-406. We were able to obtain a water level measurement through the S plug in the pump base, however, this measurement can be made only during pumping shutdown and represents only the static water level in the well. There is no provision to obtain a drawdown measurement and it has been recommended that your water right certificate be withheld until such time as an airline or other suitable measuring device is installed in the well. Water level measurements are essential in appraising the condition of our ground water body. If you will inform this office at the time of the airline installation we will then be able to issue your Certificate of Water Rights. If you have further questions concerning these rights please contact this office.

Very truly yours,

LEWIS A. STANLEY
State Engineer

By
Wm. S. Bartholomew
Geologist

WSB:mb

October 25, 1957

Mr. William G. Dick
Vogt Block
The Dalles, Oregon


Dear Mr. Dick:

This will acknowledge receipt of your notice to the effect that complete application of water has been made under Permit No. G-281.

Pursuant to your report and in line with the general practice of this office, a survey will be made at a later date. After this survey, proof may be made and certificate issued covering the actual use of water as found by the engineer. In case of irrigation, any lands described in the permit that have not been irrigated will be automatically eliminated from the water right.

In the meantime, the permit which you hold will be valid evidence of the water right in question so long as you continue to use the water.

Very truly yours,

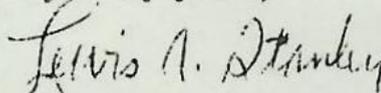

LEWIS A. STANLEY
State Engineer

DICK & DICK

ATTORNEYS-AT-LAW

VOGT BLOCK

TELEPHONE CYPRESS 6-2152

THE DALLES, OREGON

October 22, 1957

DICK
DICK
M. DICK

RECEIVED
OCT 23 1957
STATE ENGINEER
SALEM, OREGON

Mr. Lewis A. Stanley
State Engineer
Salem, Oregon

Re: Dick Brothers, Permit No. G281

Dear Sir:

In accordance with the postcard which I recently received with reference to our permit, you will find enclosed Forms B and C executed by me showing that the additional work has been completed and that we have added the additional pipe necessary to irrigate the additional ground which is described in the application which was made by me and signed by you July 25, 1956.

The system is completed and working fine and has worked well all Summer. If there is anything further that we must do please advise.

Yours truly,

William G. Dick
WGD

Enclosure

WGDlp

LIAM G
DGER I
EDG

July 25, 1956

G-106

William G. Dick
Vogt Block
The Dalles, Oregon

Dear Mr. Dick:

with blueprint.

G-106, Permit No. G-281, together

July 12, 1956

Mr. William G. Dick
Vogt Block
The Dalles, Oregon

Dear Mr. Dick:

This will acknowledge receipt of the returned Application No. G-406, in the name of William G. Dick, for a permit to construct a well and appropriate therefrom 1.3 cubic feet of water per second for the irrigation of 120 acres, accompanied by the required map, and fees in the amount of \$26.50, for which our receipt No. 7645 is enclosed.

The application has been examined, given file No. G-406, and appears to be in satisfactory form.

Very truly yours,

LEWIS A. STANLEY
State Engineer

By
Trevor Jones
Assistant

enc: receipt
gw

DICK & DICK

ATTORNEYS-AT-LAW

VOGT BLOCK

TELEPHONE CYPRESS 6-2152

THE DALLES, OREGON

June 15, 1956

HAM G. DICK
ER L. DICK
EDGAR M. DICK

Mr. Trevor Jones
Assistant State Engineer
Water Resources Department
Salem, Oregon


RECEIVED
JUN 18 1956
STATE ENGINEER
SALEM, OREGON

Dear Mr. Jones:

Pursuant to the instructions contained in your letter of June 14, 1956, you will find enclosed another application for a permit for the additional land under the same well that we got the other water right for which you referred to as Permit No. G-38.

Are we correct in assuming that we have done all that is necessary to perfect the water right on the Permit No. G-38? Also please advise what if any additional thing there is to do to perfect the water right on the additional acreage.

Yours truly,

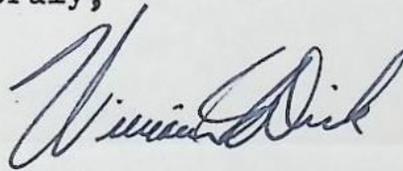

Enclosure

WGDlp

June 18, 1956

Dick and Dick, Attorneys-at-Law
The Dalles, Oregon

Gentlemen:

This will acknowledge receipt of your application for a Permit applying to 1.3 per second feet of water from a well described in Permit No. G38 for the irrigation of 120 acres. However, since the statutory fees were not received, the application can not be filed.

A map locating the area to be irrigated and the location of the well must be prepared to accompany this application. Item 11 makes reference to a map; however, no map was received with the application. Item 12 should be completed in the same manner as was Application No. G134 for which the earlier Permit was issued.

The required fees for this application are: examination fee, \$10; and recording fee for 120 acres, \$16.50.

After your return of the application accompanied by the required map and fees, the application will be filed as required by law.

Very truly yours,

LEWIS A. STANLEY
State Engineer

By
Trevor Jones, Assistant

TJ:dL

WILLIAM G. DICK
ROGER L. DICK
EDGAR M. DICK

DICK & DICK

ATTORNEYS-AT-LAW

VOGT BLOCK

TELEPHONE CYPRESS 6-2152

THE DALLES, OREGON

July 2, 1956

Oregon State Engineer
Water Resources Department
Salem, Oregon

Attention: Trevor Jones


Dear Sir:

Your letter of June 18, 1956, indicated that we had not properly filled out the application for permit. We are enclosing herewith \$26.50 to cover examination fee and recording fee for 120 acres.

Also under separate cover is a tracing and copy of same of the area to be irrigated prepared by Roger Wilhelm, Wasco County Surveyor and Water Master. Item 12 has been completed as requested.



If we have failed to comply please advise us.

Yours truly,

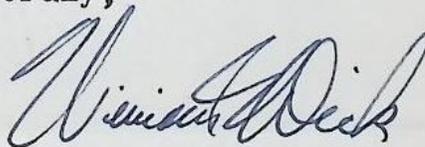

Enclosures

WGDlp

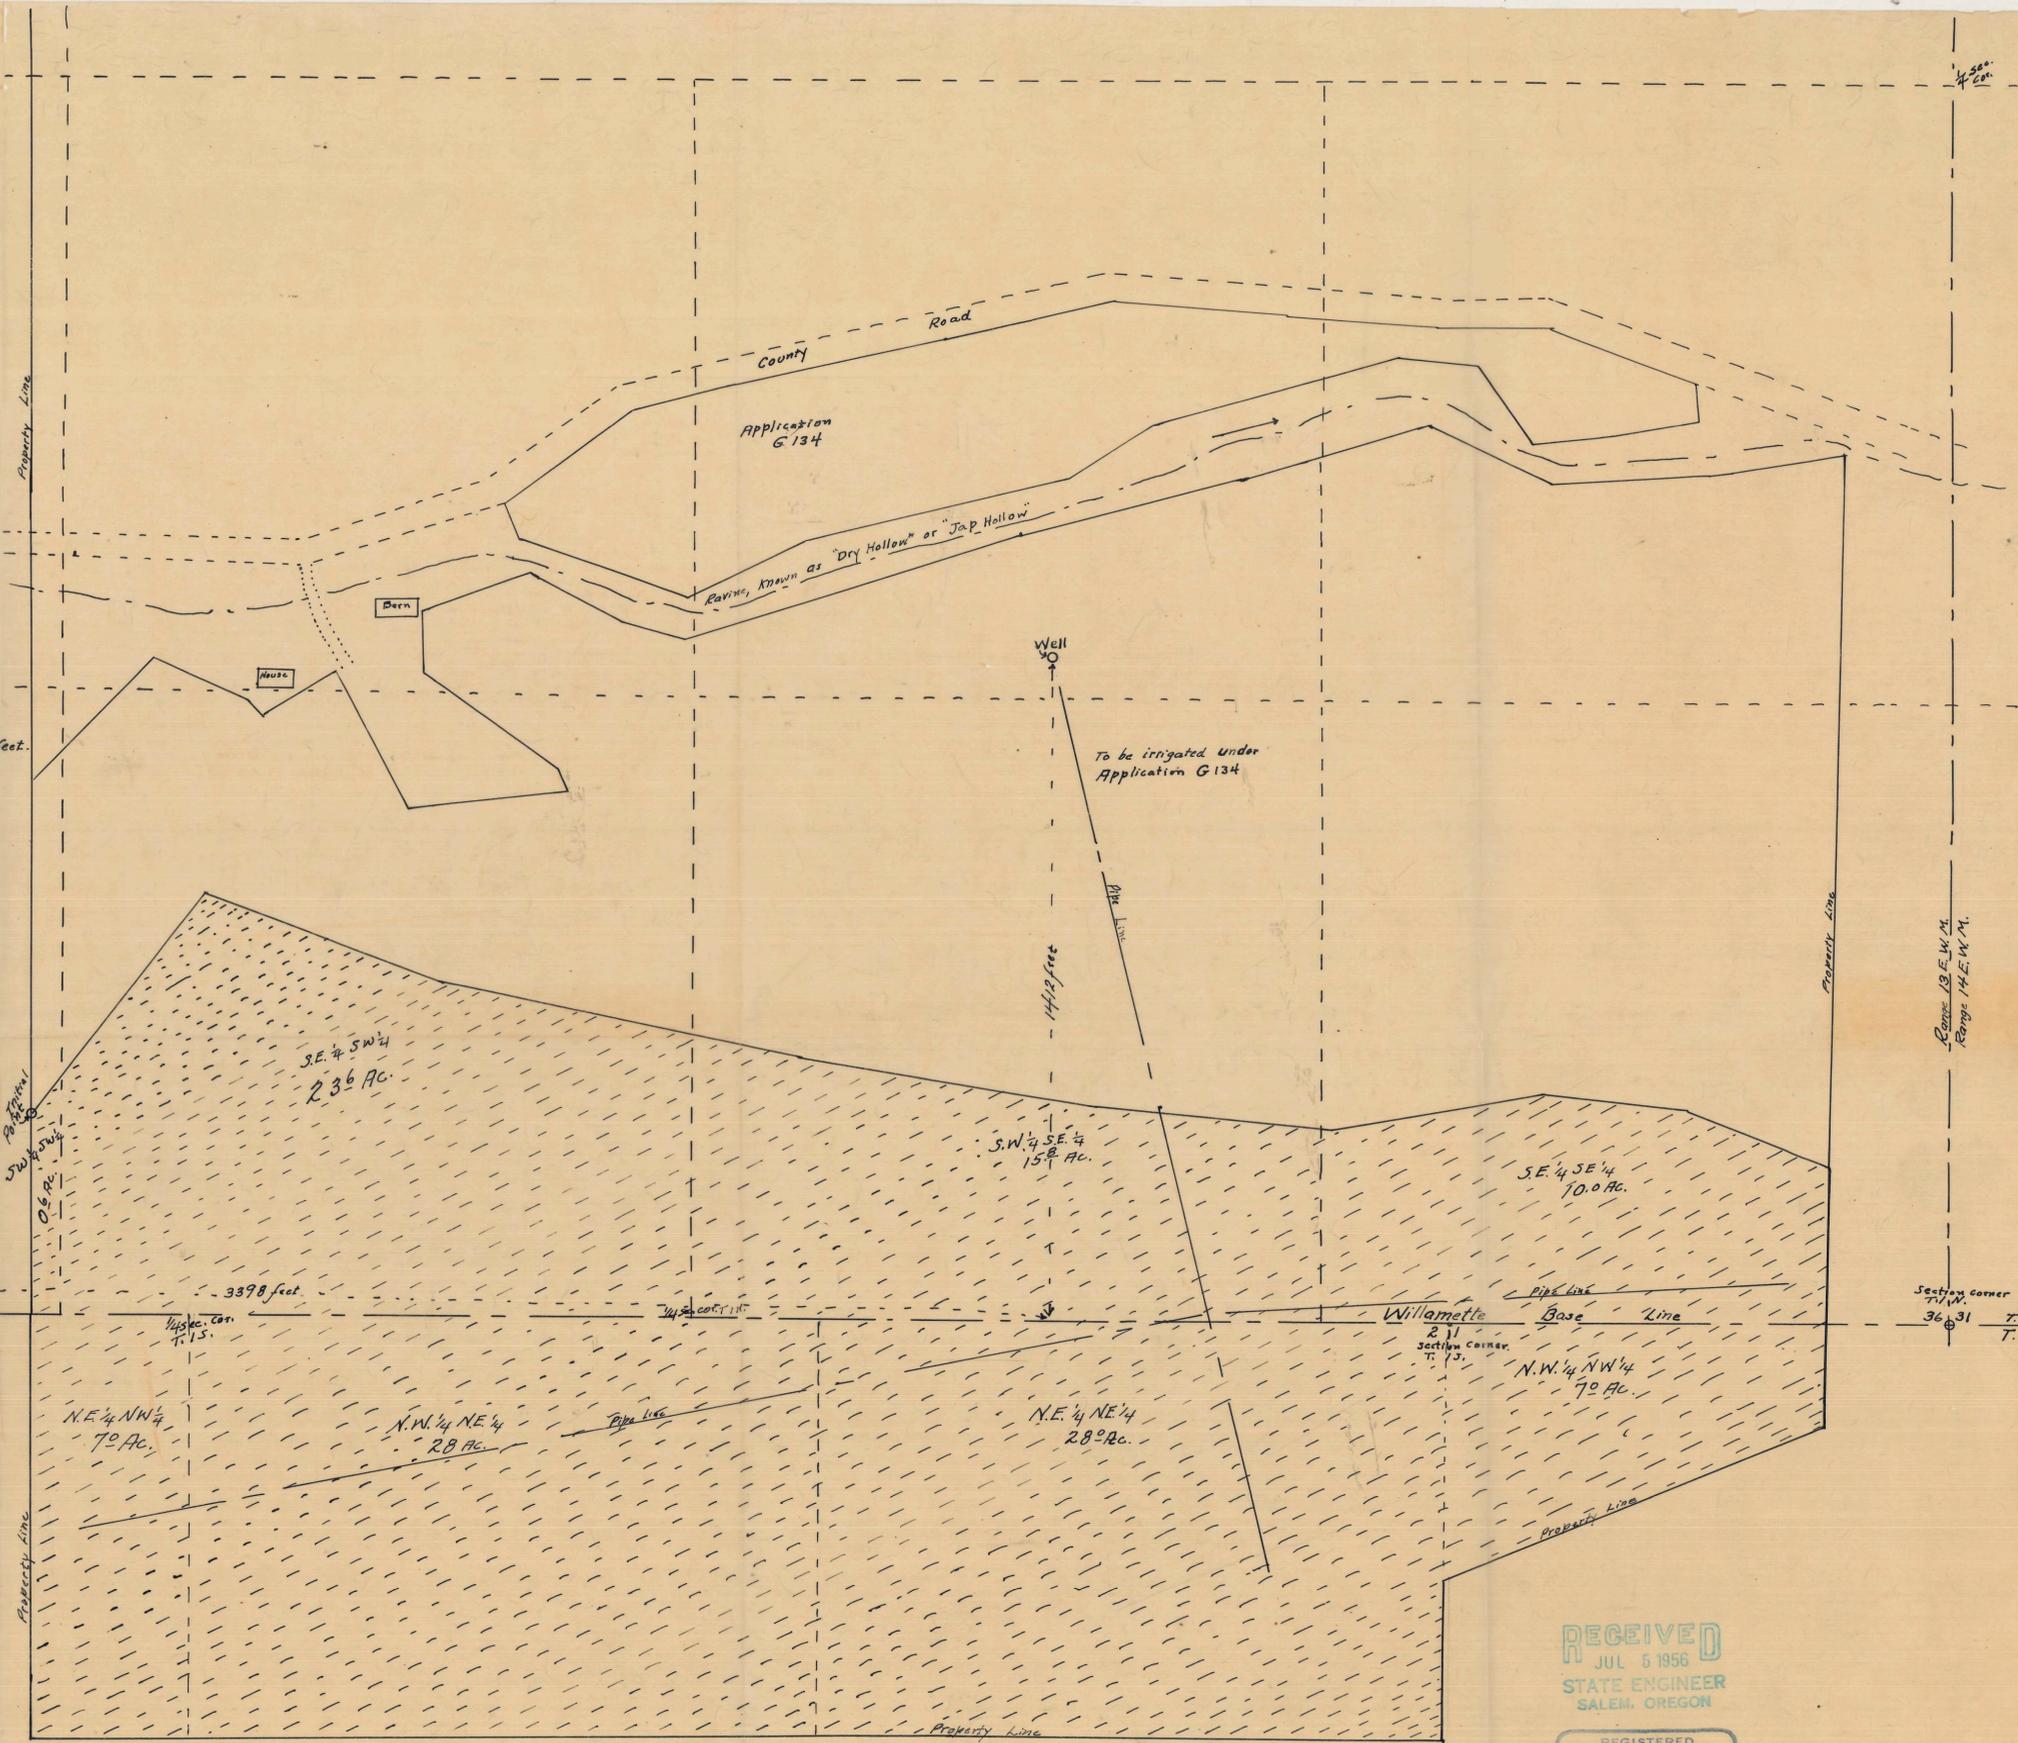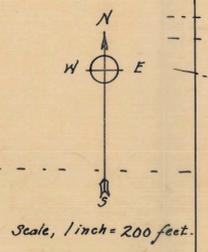

Application by William G. Dick, for Dick Brothers Partnership, The Dalles, Oregon.

I, Roger J. Wilhelm, of The Dalles, Oregon, do hereby certify that this map was made from notes taken on an actual survey, made by me, on September 8th and 14th, and November 22, 1955. That the INITIAL POINT consists of an iron pipe 2" in diameter, driven in ground at a point located 126.32 feet East and 417.2 feet North from the Southwest Corner of Section 36, T. 1 N., R. 13 E. W. M., in Wasco County, Oregon. The location of the Well, is 3398 feet East and 1412 feet North of the same Section Corner.

Roger J. Wilhelm

RECEIVED
JUL 5 1956
STATE ENGINEER
SALEM, OREGON

REGISTERED
OREGON
LAND SURVEYOR

Roger J. Wilhelm

JULY 7 1964
Roger J. Wilhelm
42

Application No. G-406
Permit No. G-281