


Drainage Area = 0.13 mi² John Day Drainage

Runoff insignificant. Spillway OK

10/18/83 CLH

T. 32 S., R. 4 W., W. M.

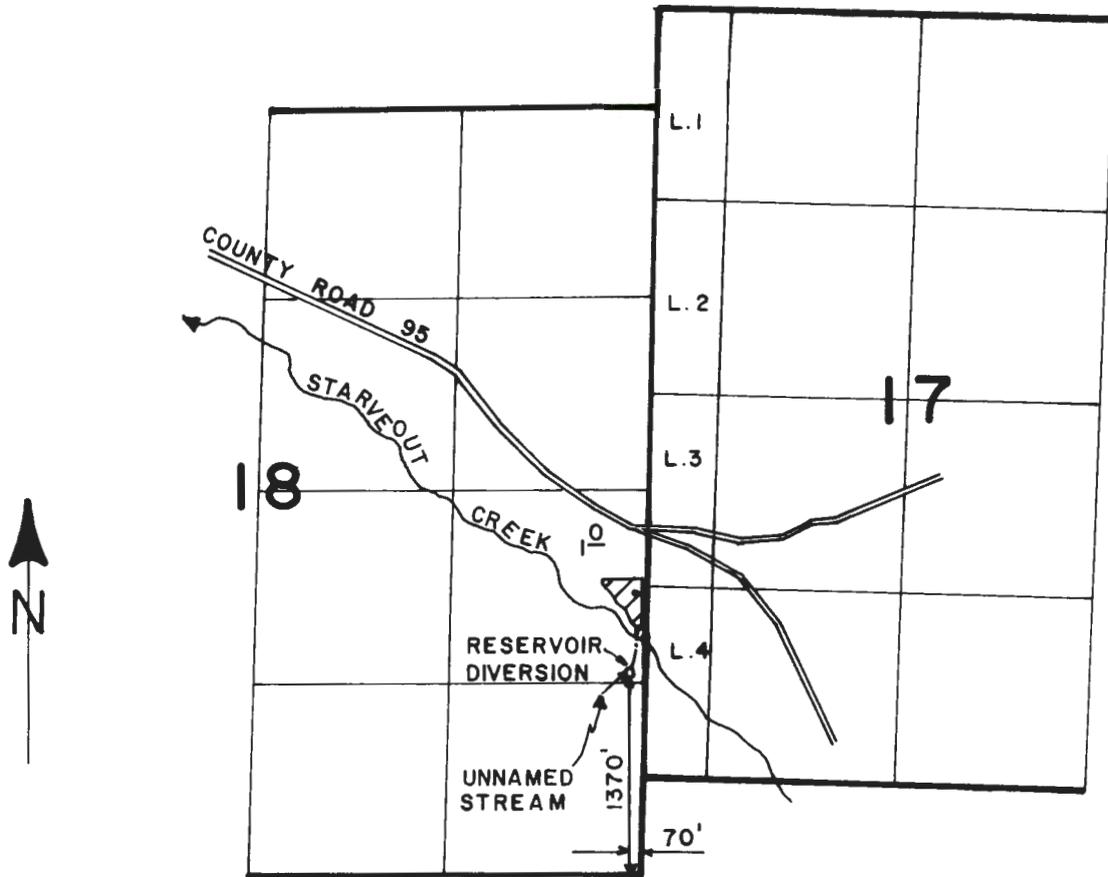

SCALE: 4" = 1 MILE

FINAL PROOF SURVEY
UNDER

R- 66053 R-9094
Application No. 66054 Permit No. 48053.....
IN NAME OF

PATRICK MICHAEL LEONARD AND CHRISTINE WESTPHAL

Surveyed JULY 14, 1988, by J. M. SCHMORDE

STATE OF OREGON
COUNTY OF DOUGLAS
PROPOSED CERTIFICATE OF WATER RIGHT

THIS CERTIFICATE ISSUED TO

PATRICK MICHAEL LEONARD AND CHRISTINE WESTPHAL
1895 STARVEOUT CREEK ROAD
AZALEA, OREGON 97410

confirms the right to store the waters of AN UNNAMED STREAM, a tributary of STARVEOUT CREEK, in A RESERVOIR, APPROPRIATED UNDER PERMIT 48053, for IRRIGATION.

The right to store these waters was perfected under Reservoir Permit R-9094. The date of priority is SEPTEMBER 14, 1983 The amount of water entitled to be stored each year under this right is 0.02 ACRE-FEET.

The reservoir is located as follows:

NE 1/4 SE 1/4, SECTION 18, TOWNSHIP 32 SOUTH, RANGE 4 WEST,
W.M.

The right to store and use the water for the above purpose is restricted to beneficial use at the place of use described.

Issued _____, 2003

PROPOSED CERTIFICATE ONLY - THIS IS NOT A FINAL CERTIFICATE

Paul R. Cleary, Director
Water Resources Department

Recorded in State Record of Water Right Certificates Number PROPOSED.
R-66053.LMT

Mailing List for Proposed Certificate

Mailing Date: 4/25/2003

Application R-66053
Permit R-9094
Certificate

Permit/Certificate Holder: (include copy of map)

PATRICK MICHAEL LEONARD AND CHRISTINE WESTPHAL
1895 STARVEOUT CREEK ROAD
AZALEA, OREGON 97410

Copies Mailed

By: _____
(SUPPORT STAFF)

on: 4/25/2003
(DATE)

Additional Copies of Proposed to be sent to:

1.

Other persons to receive copy of Proposed Certificate : (Include map)

1.

2.

For Final Certificate

Copies of Final Certificate to be sent to:

1. Watermaster #15: (include copy of map)
2. Data Center (include copy of map)
3. Water Availability

Other persons to receive copies: (Include map)

1.

2.

STATE OF OREGON
COUNTY OF DOUGLAS

PROPOSED CERTIFICATE OF WATER RIGHT

THIS CERTIFICATE ISSUED TO

PATRICK MICHAEL LEONARD AND CHRISTINE WESTPHAL
1895 STARVEOUT CREEK ROAD
AZALEA, OREGON 97410

confirms the right to store the waters of AN UNNAMED STREAM, a tributary of STARVEOUT CREEK, in A RESERVOIR, appropriated under Permit 48053, for the purpose of IRRIGATION.

The right to store these waters has been perfected under Reservoir Permit R-9094. The date of priority is SEPTEMBER 14, 1983. The amount of water entitled to be stored each year under such right is not more than 0.2 ACRE-FOOT.

The reservoir is located as follows:

NE 1/4 SE 1/4
SECTION 18
TOWNSHIP 32 SOUTH, RANGE 4 WEST, W.M.

The right to store and use the water for the above purpose is restricted to beneficial use at the place of use described.

R-66053.JK

#15

STATE OF OREGON

COUNTY OF DOUGLAS

PROPOSED CERTIFICATE OF WATER RIGHT

THIS CERTIFICATE ISSUED TO

1895
PATRICK MICHAEL LEONARD AND CHRISTINE WESTPHAL
~~BOX 17~~ STARVEOUT CREEK ROAD
AZALEA, OREGON 97410

confirms the right to store the waters of AN UNNAMED STREAM, a tributary of STARVEOUT CREEK, in A RESERVOIR, appropriated under Permit 48053, for the purpose of IRRIGATION.

The right to store these waters has been perfected under Reservoir Permit R-9094. The date of priority is SEPTEMBER 14, 1983. The amount of water entitled to be stored each year under such right is not more than 0.2 ACRE-FOOT.

The reservoir is located as follows:

NE 1/4 SE 1/4

Abstract of Permit ⁽²⁾

DB

This is to certify that I have examined APPLICATION **R-66053** and do hereby grant the same SUBJECT TO EXISTING RIGHTS AND THE FOLLOWING LIMITATIONS AND CONDITIONS:

This permit is issued to **Patrick Michael Leonard and Christine Westphal of Box 17, Starveout Creek Road, Azalea, Oregon 97410**, for the construction of a reservoir, a tributary of Starveout Creek, and storage of water from an unnamed stream to be appropriated under Application 66054, Permit 48053 for irrigation,

The dam will be LOCATED in the: **NE 1/4 SE 1/4 of Section 18, Township 32 South, Range 4 West, in the County of Douglas.**

The maximum height will be **3.0** feet above the stream bed or ground surface at the centerline. The top width will be **20.0 feet**, slope of upstream face **3:1**, slope of downstream face **2:1**, and height of dam above water line when full **2.5 feet**

The area submerged by the reservoir, when full, will be **0.10 acre**, and the maximum depth of water will be **9.0 feet**.

The locations and dimensions of the spillway are: **Bottom width 1.5 feet, top width 2.0 feet, the distance between the crest of the dam and the crest of the spillway 2.5 feet.**

The location and dimension of the outlet conduit will be: **6 inch pipe.**

The structure is in channel.

The dam will be earthfill construction.

The right hereunder shall be limited to the storage of **0.70 acre-foot**

The PRIORITY DATE of this permit is **September 14, 1983.**

Actual construction work shall begin on or before **January 16, 1985**, and shall thereafter be prosecuted with reasonable diligence and be completed on or before October 1, 19 **85**.

Witness my hand this **16th** day of **January**, 19 **84**.

WATER RESOURCES DIRECTOR

This permit, when issued, is for the beneficial use of water. By law, the land use associated with this water use must be in compliance with statewide land-use goals and any local acknowledged land-use plan. It is possible that the land use you propose may not be allowed if it is not in keeping with the goals and the acknowledged plan. Your city or county planning agency can advise you about the land-use plan in your area.

APPLICATION **R-66053**

③ 5

PERMIT

32-4-NW

R 9094

41019-378-298L
7962-82C-61014
88/11/88
SWS 7/14/88
SMR


CREST - EARTHEN CONSTRUCTION

Ht. 7'

LENGTH 150 FT

WIDTH 12'

OVERFLOW : 6" CMP 20 FT. LONG

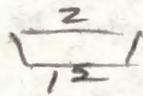SPILLWAY 

ROCK LINED, SLOPE = 40/7, ^{10 FT. FROM} R. EDGE EMBANKMENT

NO DRAIN OUTLET

AREA ~ 85 FT. DIAM.

DEPTH: 8-10 FT


HWM = -3 FT FROM CREST

WATER LEVEL - 0' FROM HWM

Calculations 0

$$(0.04)(10)(.4)$$

$$0.16 AR$$

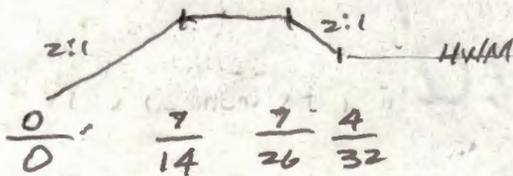


DS TOE | CREST | HWM

PHOTO: 41019-378-298L

Mike Schmidt
FI. 7/14/88

41019-0/8

2982

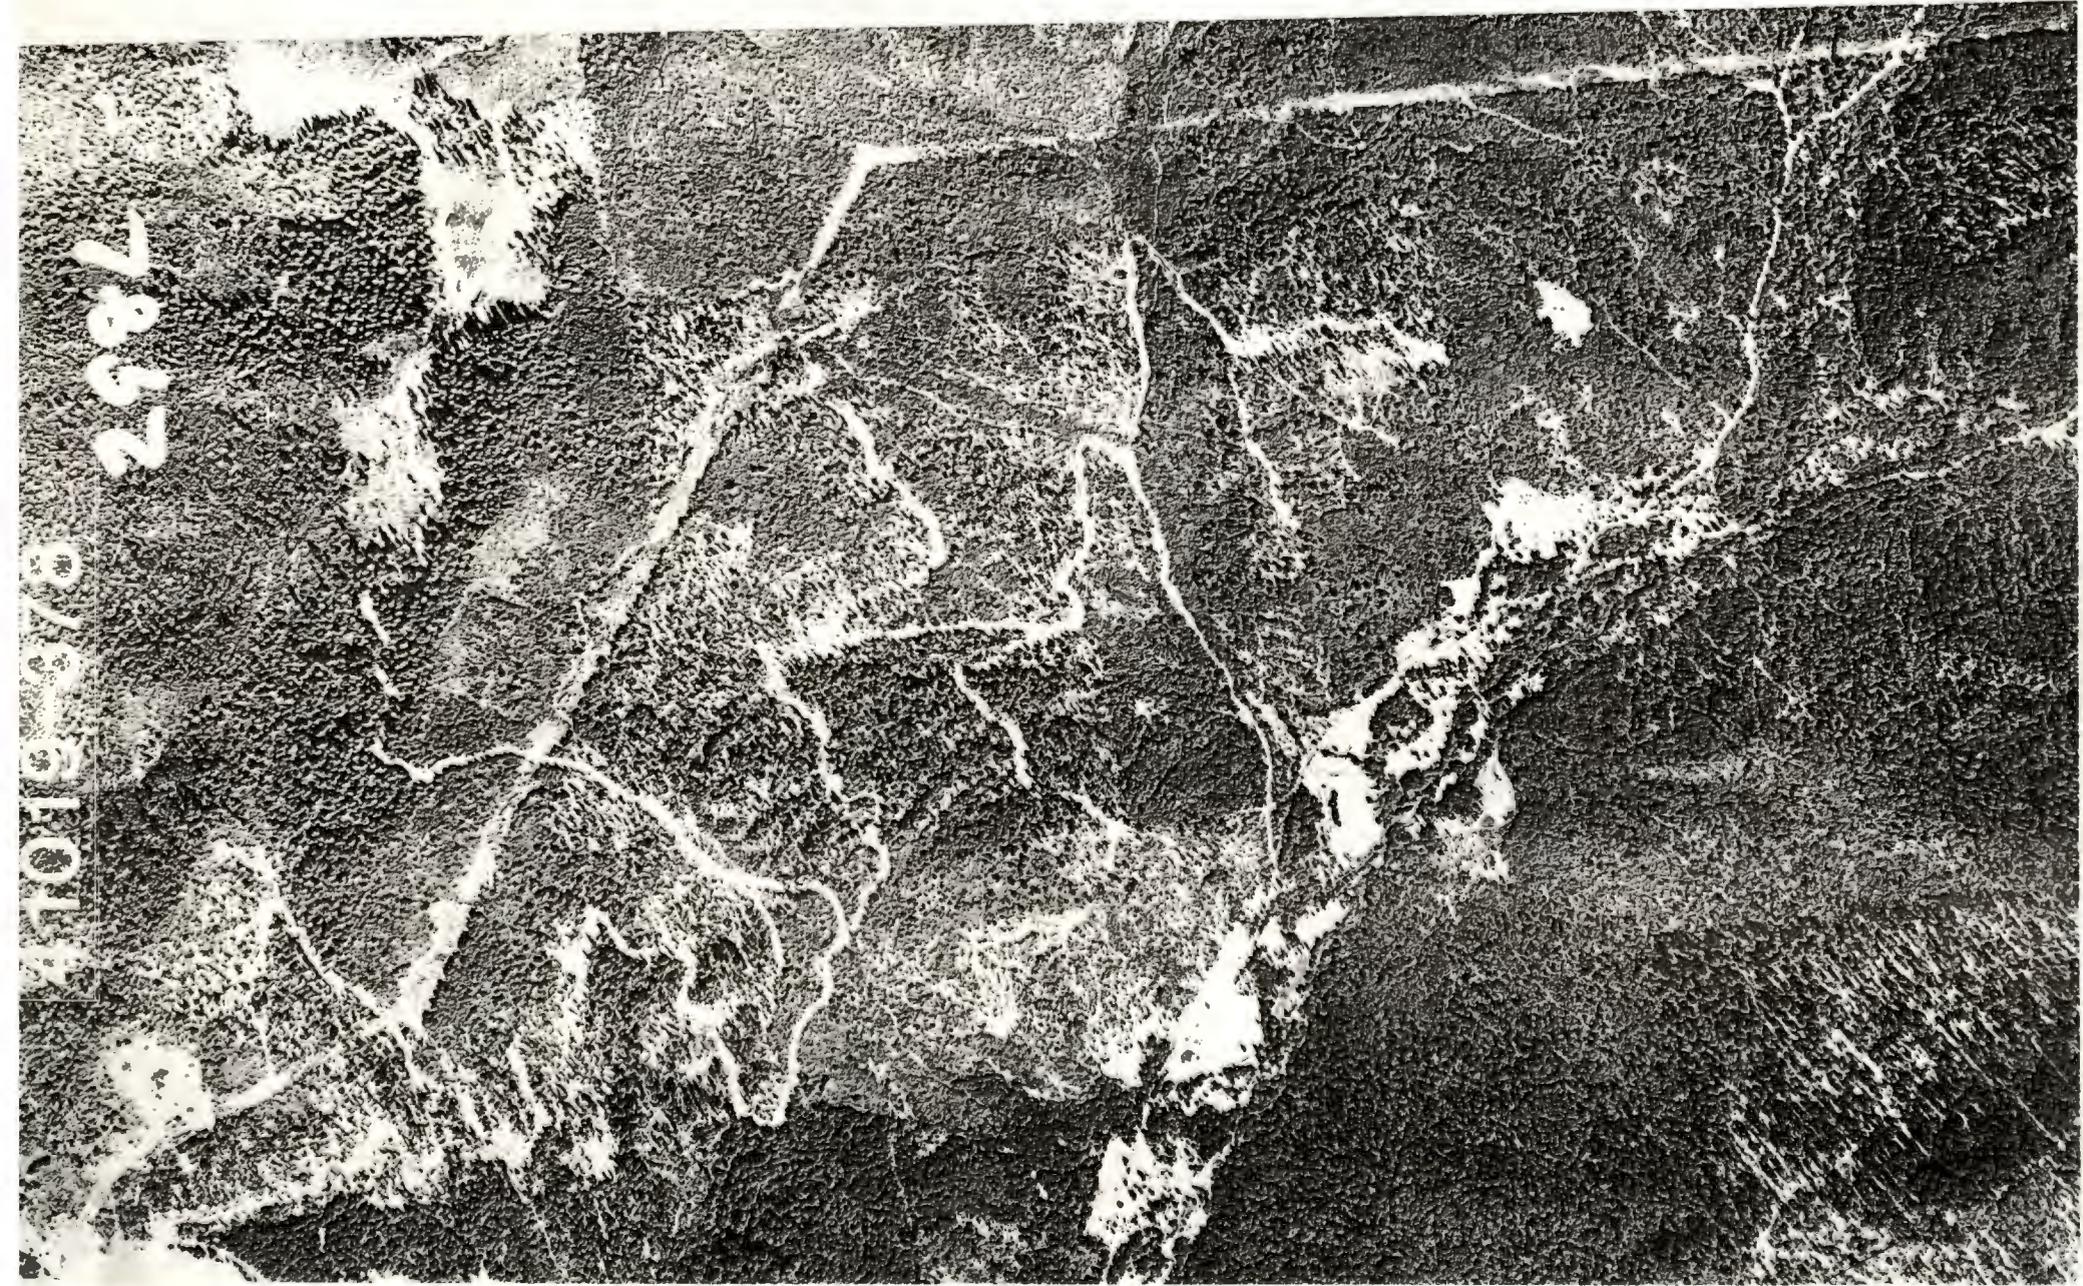

October 16, 1991

Patrick M. and Christine A. Leonard
1895 Starveout Creek Road
Azalea, OR 97410

Dear Mr. and Mrs. Leonard:

REFERENCE: Files R-66053 and 66054

Enclosed is an assignment form for the requested name change for the permit. Please fill out the form and return it as soon as possible.

The permit was issued for two acres, but the certificate would be issued for one acre. The acreage figure and final proof map are correct. The department made an on-site survey and found that only one acre was developed under the terms of the permit.

If you have any questions, please call.

Sincerely,

JAKE SZRAMEK
Certificates Section

JS:tcb

Enclosure



January 23, 1984

Patrick Michael Leonard & Christine Westphal
Box 17, Starveout Creek Road
Azalea, Oregon 97410

R-66053 & 66054

R9094 & 48053

378-3066

December 12, 1983

Christina Westphal
PO Box 813
Crestline, CA 92325

Dear Ms. Westphal:

REFERENCE: Files R-66053 and 66054

Thank you for returning Application 66054 and the accompanying maps. The correction to Application R-66053 has been made as authorized in your letter of November 30, 1983.

Both applications are now in satisfactory form and will be considered for issuance of permits in sixty days.

Sincerely,

CHRIS L. HUGHES
Senior Water Rights Examiner

CLHwpc

0056/S
9611B

November 23, 1983

Christina Westphal
PO Box 813
Crestline, CA 92325

Dear Ms. Westphal:

REFERENCE: Files R-66053 and 66054

Thank you for returning Application 66054 and the accompanying maps.

The maps are very close to acceptable, however, the maps must show the location of the quarter-quarter section lines and the E 1/4 Corner of Section 18 which was used to locate the dam. Please state the location of the dam on the maps as it appears in Item 2 of Application 66054, and show the location of the quarter-quarter section lines and E 1/4 Corner of Section 18.

I am again returning Application 66054 and the maps. Application R-66053 will be held without action until Application 66054 and the maps are received in proper form.

Application 66054 is endorsed and in order to retain its priority date, it must be received in this office on or before January 23, 1984.

Please be certain that your application reaches this office before January 23, 1984. There is a proposed minimum streamflow which would become effective November 3, 1983, and would virtually eliminate all out of stream uses of water during late summer for permits with a priority date later than November 3, 1983.

Sincerely,

CHRIS L. HUGHES
Senior Water Rights Examiner

CLH:wpc
enclosures

9396B

October 21, 1983

Patrick M. Leonard and
Christine Westphal
Box 17, Starveout Creek Road
Azalea, OR 97410

REFERENCE: Files R-66053 and 66054

Your Applications R-66053 and 66054 describing the proposed use of 0.7 acre-foot and 0.025 cubic foot per second of water from an unnamed stream and reservoir for irrigation of 2.0 acres, together with the maps and legal description, have been reviewed.

There are some additions and corrections which are needed before your applications can be considered for issuance of the required permits.

Please add the reservoir as a source in addition to the unnamed stream in Item 1 of Application 66054.

We are no longer accepting portions of plat maps as application maps. If you wish to use the plat map as a base map, please submit four copies or one reproducible transparency of the whole map. Each map submitted must have all the required information as on the ones you originally submitted.

I am returning Application 66054 and the maps for correction and completion. Application R-66053 appears to be in satisfactory form and will be held without action until Application 66054 and the maps are received in proper form.

Application 66054 is endorsed so that in order to retain its priority date it must be received in this office on or before December 20, 1983.

Sincerely,

CHRIS L. HUGHES
Senior Water Rights Examiner

CLHwpc
8907B



Water Resources Department

MILL CREEK OFFICE PARK

555 13th STREET N.E., SALEM, OREGON 97310

PHONE 378-3066

September 27, 1983

Patrick Michael Leonard and
Christine Westphal
Box 17
Starveout Creek Road
Azalea, OR 97410

REFERENCE: Files R-66053 and 66054

We have received your applications for use of water for irrigation along with the supporting data and fees. Our Receipts 38344 and 38345 are enclosed. Your applications have been filed and assigned numbers R-66053 and 66054.

Applications which are received in proper form for a permit, including maps, supporting data and fees, will be considered for approval shortly after the mandatory 30-day waiting period. Applications which are defective, conflict with existing rights or require additional information will be reviewed in detail and will be returned for completion or correction within 45 days.

If your applications are approved, the project described in the applications will be subject to the Water Policy Review Board's Basin Program statements, existing minimum flows and demands of prior rights during periods of low water.

Sincerely,

RALPH H. JACKSON, Supervisor
Application/Permit Section

RHJ:wpc

enclosures

0003/X
8557B

Application No. R-66053

Permit No.

RECEIVED

STATE OF OREGON WATER RESOURCES DEPARTMENT SEP 14 1983

Application for a Permit to Construct a Reservoir WATER RESOURCES DEPT. SALEM, OREGON

I, Patrick Michael Leonard and Christine Westphal
(Name of Applicant)

of Box 17 Starveout Creek Rd. Azalea
(Mailing Address) (City)

State of Oregon, 97410, Phone No.
(Zip Code)

do hereby make application for a permit to construct the reservoir
and to store the unappropriated waters of the State of Oregon, subject to existing rights.

1. The name of the stream from which the reservoir is to be filled is unnamed
Stream tributary to Starveout Creek

2. If not in channel of a stream, state how it is to be filled.

3. The dam will be located in the SE ^{NE} ¼ of the SE ¼ of Section 18,
Township 32 S, Range 4 W, W. M. see letter of 11/30/83

4. The maximum height will be 3 feet above stream bed or ground surface at the
centerline. The top width will be 20 feet, slope of upstream face 3:1,
slope of downstream face 2:1, and height of dam above water line when full
2 1/2 feet.

5. The dam will be (check one) earthfill, concrete, flashboard, other.

If "other", give description:

6. Give the location, description, and dimensions of the outlet conduit: 6" pipe

(All dams across natural stream channels must be provided with an outlet conduit, of such capacity and location to pass the normal flow of the stream at any time)

99638

Application No. R-66053


Permit No.

7. The impounded water will be used for Irrigation

8. The amount of water to be stored is 0.70 acre feet.

9. The area submerged by the reservoir, when full, will be 0.10 acres,
and the maximum depth of water will be 9 feet.

10. Give the location and dimensions of the spillway around
(State whether over or around dam)

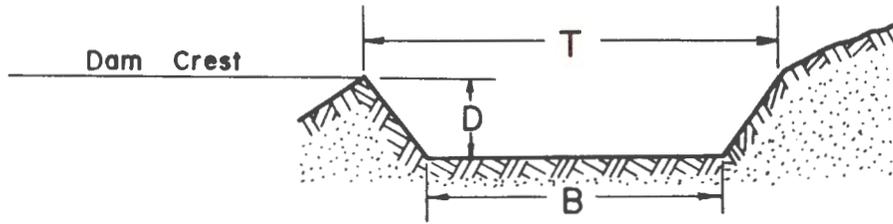

The bottom width of the spillway, B, will be 1.5 feet.

The top width of the spillway, T, will be 2.0 feet.

The distance between the crest of the dam and the crest of the spillway, D, will be 2 1/2 feet.
(Must be at least 2 1/2 feet)

If any other type of spillway describe and give dimensions:

.....
.....
.....

11. Construction work will begin on or before Complete

12. Construction work will be completed and the reservoir filled by Complete

Remarks:

.....
.....
.....
.....
.....
.....
.....

This permit, when issued, is for the beneficial use of water. By law, the land use associated with this water use must be in compliance with statewide land-use goals and any local acknowledged land-use plan. It is possible that the land use you propose may not be allowed if it is not in keeping with the goals and the acknowledged plan. Your city or county planning agency can advise you about the land-use plan in your area.

Patrick M. Leonard
Signature of Applicant
Christine A. Westphal

This is to certify that I have examined the foregoing application, together with the accompanying maps and data, and return the same for.....

In order to retain its priority, this application must be returned to the Water Resources Director with corrections on or before....., 19.....

WITNESS my hand this..... day of....., 19.....

..... *Water Resources Director*

By

This instrument was first received in the office of the Water Resources Director at Salem, Oregon, on the
1-11th day of *September*, 19*92*, at *11:15* o'clock *AM*.

Application No. R-66053

Permit No.

Application No. R-66053

Permit No.

212

**Permit to Construct a Reservoir
and Store for Beneficial Use the Public Waters
of the State of Oregon**

*This is to certify that I have examined the foregoing application and do hereby grant the same subject to the following limitations and conditions. The right herein granted is limited to the construction of
reservoir and storage of water from an un-
stream to be approp. under App. 66054, Per
for ir*

The right hereunder shall be limited to the storage of 0.70 acre feet.

The priority date of this permit is Sept 14, 1983

Actual construction work shall begin on or before and shall thereafter be prosecuted with reasonable diligence and be completed on or before October 1, 19.....

WITNESS my hand this day of, 19.....

.....
Water Resources Director

RATK Res.
Comp.

THE EAST HALF OF THE EAST HALF OF THE N.E. QUARTER OF THE SE. QUARTER, SECTION 18, TWP. 32 SOUTH, RANGE 4 WEST, WILLAMETTE MERIDIAN, DOUGLAS COUNTY OREGON, LYING SOUTH OF STARVOUT CREEK ROAD. 7.93 ACERS


TAX ACCT# 15284 TAX LOT 12 KNOWN AS THE PATRICK M. LEONARD — CRISTINE A. WESTPHAL PROPERTY.

THE POINT OF DIVERSION IS TO BE LOCATED 1260 FT. SOUTH AND 75' WEST FROM THE EAST 1/4 CORNER OF SECTION 18

RECEIVED
 NOV 17 1983
 WATER RESOURCES DEPT.
 SALEM, OREGON

SEC. 17

SEC. 18

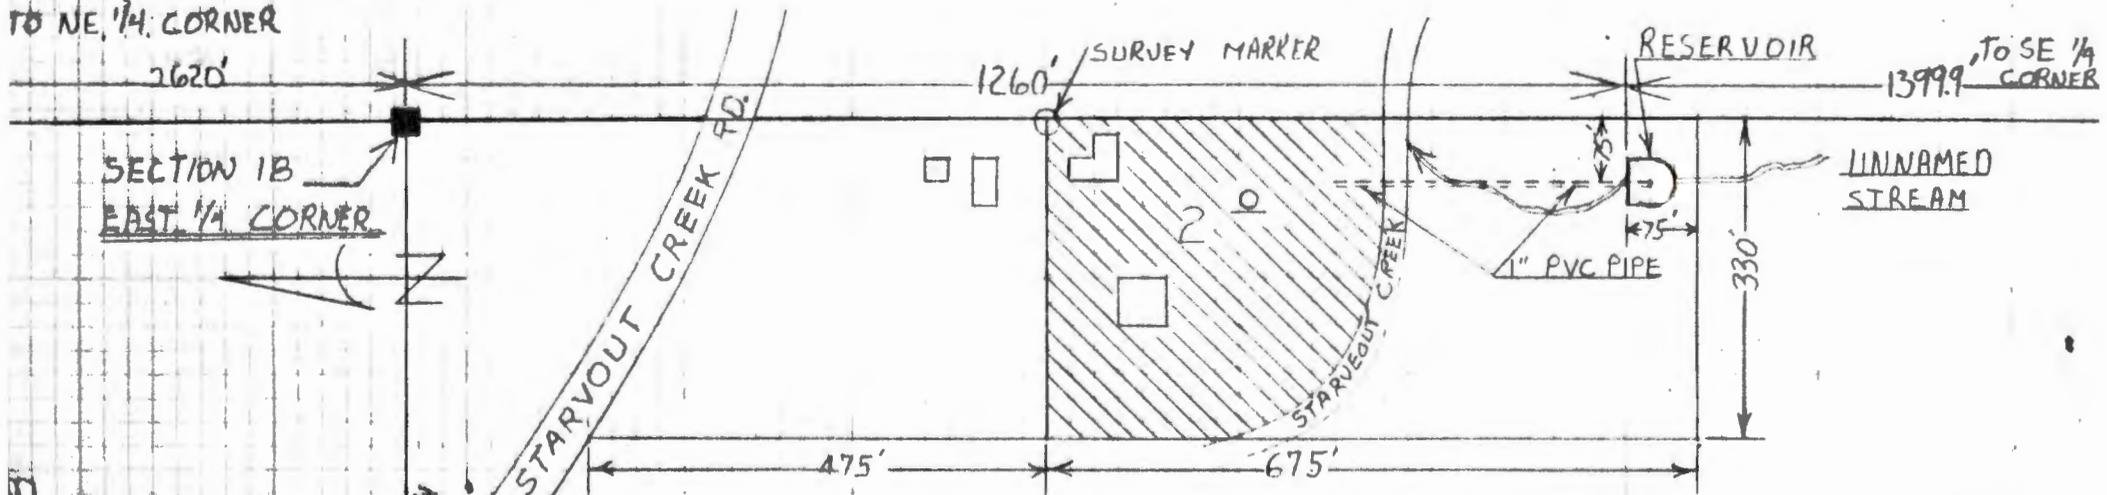

HASH MARKS INDICATE AREA TO BE IRRIGATED

Application No. R-66053, 66054

Permit No. 48053

SCALE 1" = 200'

- HOUSE
- POLE BARN
- SHED
- WORK SHED

APPLICATION NO. 66054 R-66053

RECEIVED
 DEC 2 1983
 WATER RESOURCES DEPT.
 SALEM, OREGON