




0 150 300 Feet
SCALE 1"=300'

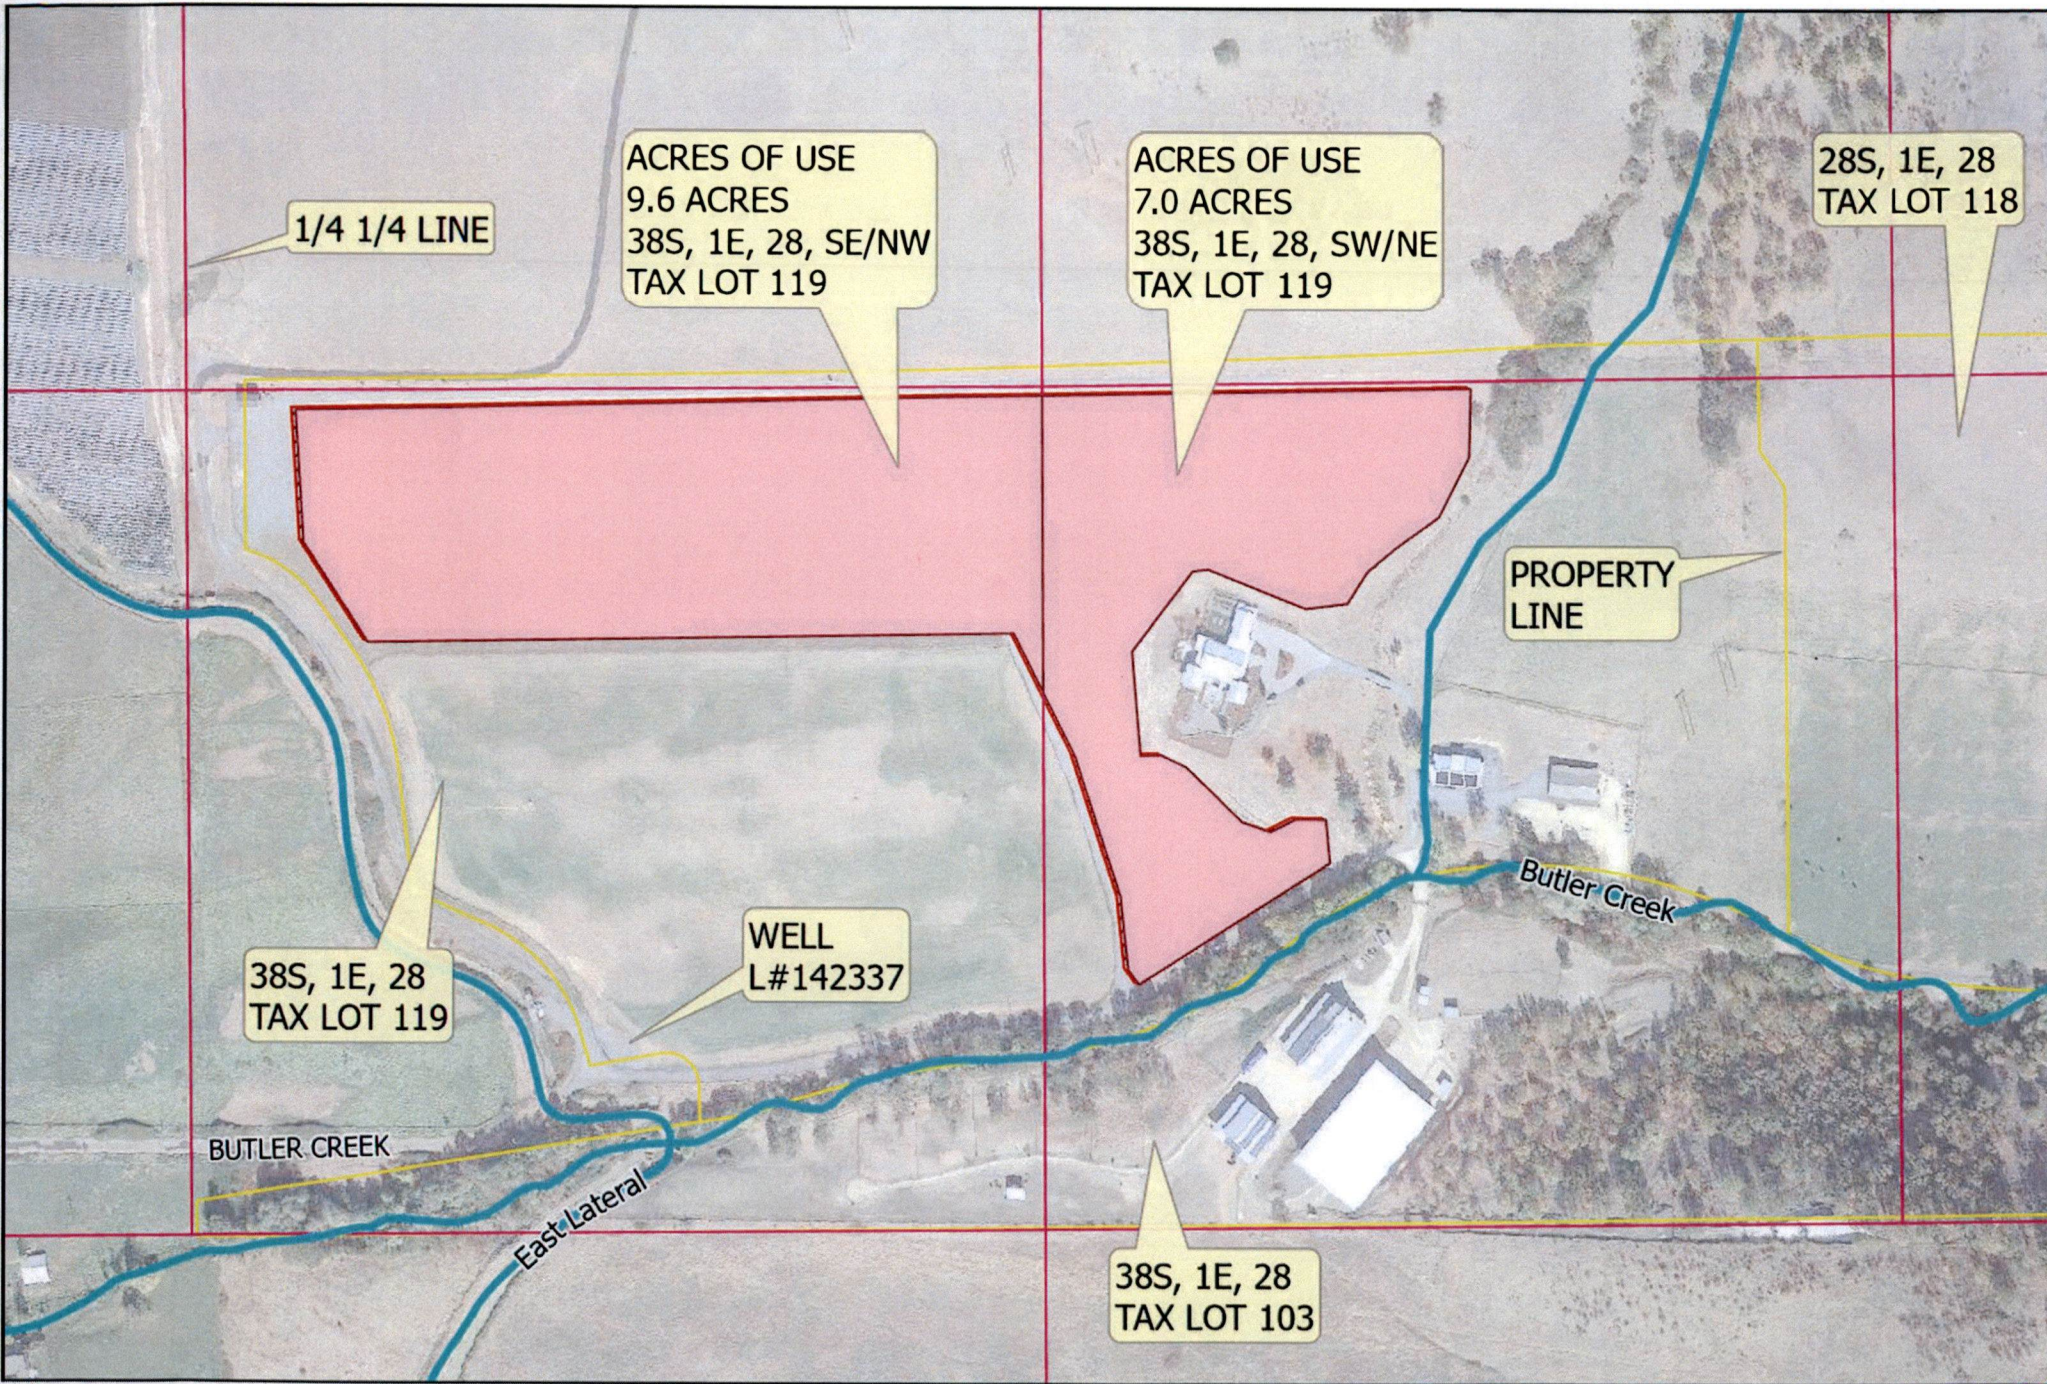


SITE MAP INSET.
2050 BUTLER CREEK RD
ASHLAND, OR 97520

Received
JUN 29 2026

OWRD

Hydro Flow
Design·Build·Service

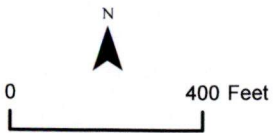

Received
JUN 29 2026
OWRD

1" = 400'
6/18/26

Site Map

38-1E-28 TL 119

- | | | |
|----------------------------|---------------------------|--------------|
| Subject Property | Streams & Creeks | Booster Pump |
| Place of Use | Well L#142337 | Water Tank |
| Conveyance Line | Public Land Survey Corner | Pump Station |
| Irrigation System Mainline | Sand Filter | |

