

Certificate No. 6692

Name Askland Ice & Storage Co.

By _____

Stream Index, Page No.

Address Ashland, Ore

Application Record, Book No.

Date filed

Action suspended until

Returned to applicant

Date completed

Date of approval

CONSTRUCTION

Date for beginning

Date for completion

Extended to

Date for application of water

Extended to

PROSECUTION OF WORK

Form "A" filed

Form "B" filed _____

Form "C" filed

FINAL PROOF

Blank mailed

Proof received

Date certificate issued

Receipt for recording fee No.

FEE PAID

Date	Amount	Receipt No.
------	--------	-------------

Total		
-------------	-------	-------

FEES REFUNDED

Date	Amount	Check No.
------	--------	-----------

ASSIGNMENTS

Date	To whom	Address	Volume	Page
------	---------	---------	--------	------

REMARKS

MAP
Accompanying Application of ASHLAND ICE & STORAGE COMPANY, Ashland, Oregon, for Permit to the waters of Ashland Creek Jackson County Oregon, for manufacturing purposes.

Scale 1 in = 60 ft.

March 1924.

N. Main St

Helman St

St

N.W. 1/4 of N.W. 1/4 Sec 9.
 T. 39 S. R. 1 E.

STATE ENGINEER
 RECEIVED

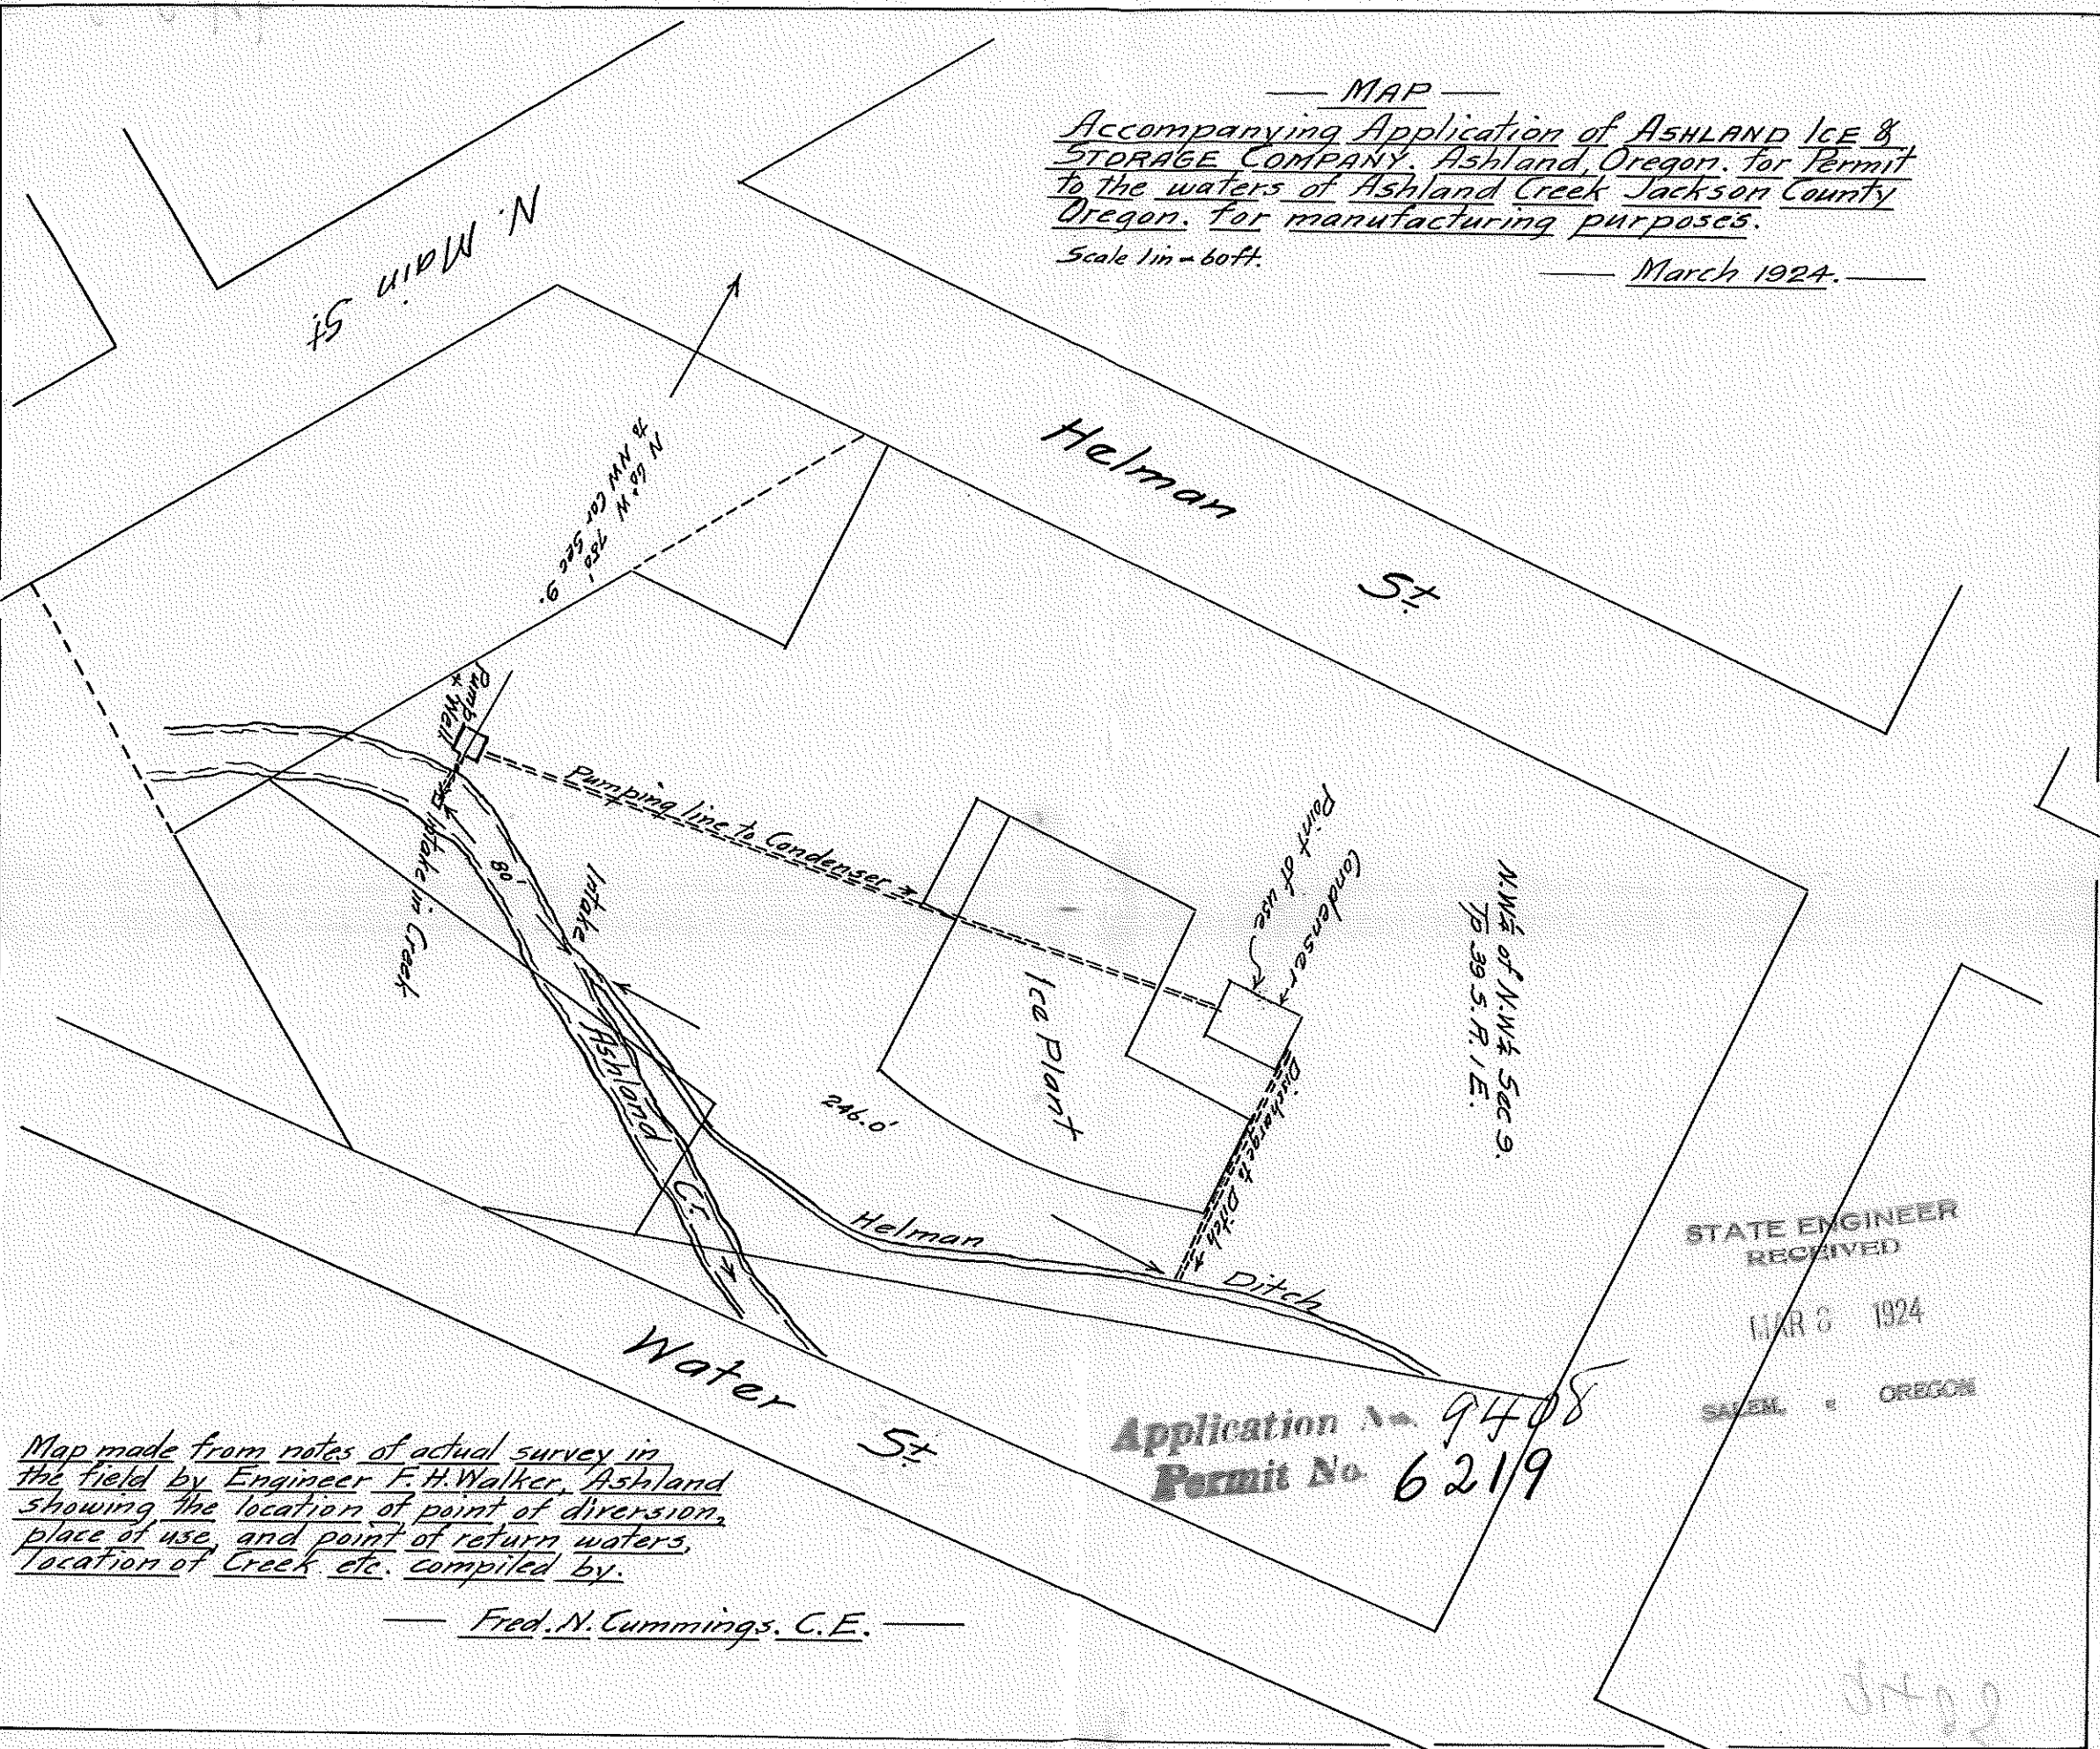
MAR 3 1924

SALEM, OREGON

Application No. 9408
 Permit No. 6219

Map made from notes of actual survey in the field by Engineer F. H. Walker, Ashland showing the location of point of diversion, place of use, and point of return waters, location of Creek etc. compiled by.

— Fred. N. Cummings, C.E. —



8871P

— MAP —
Accompanying Application of ASHLAND ICE & STORAGE COMPANY, Ashland, Oregon, for Permit to the waters of Ashland Creek Jackson County Oregon, for manufacturing purposes.

Scale 1 in = 60 ft.

— March 1924. —

15' 11" W N

N 60° W 780'
 to NW Cor Sec 9.

Helman

St

Pump & Well
 Intake in Creek

Pumping line to Condenser

Ice Plant

Point of use
 Condenser

N.W. 1/4 of N.W. 1/4 Sec 9.
 T. 39 S. R. 1 E.

246.0'

Helman

Ditch

Water

St

Map made from notes of actual survey in the field by Engineer F. H. Walker, Ashland showing the location of point of diversion, place of use, and point of return waters, location of Creek etc. compiled by.

— Fred N. Cummings, C.E. —

Application No. 9408
 Permit No. 6219

STATE ENGINEER
 RECEIVED

MAR 6 1924

SALEM OREGON

0702

NOTICE OF COMPLETE APPLICATION OF WATER TO A BENEFICIAL USE

I, Ashland Ice & Storage Company, the holder of Application No. 9408, being
 Permit No. 6219, issued by the State Engineer of the State of Oregon
 (Reservoir or Enlargement)
 for the appropriation of 0.70 second-feet of the waters of Ashland Creek
 in accordance with the tenor of such permit and the limitations endorsed thereon by the State Engineer,
 completely applied the water to a beneficial use, on the January day of 1924,
 being the time limitation as fixed in said permit or extended by the State Water Board for the complete
 application of water to a beneficial use.

Remarks:

If all of the water granted in the permit had not been fully applied to beneficial use, you should so state, so that delinquent appropriators may

have notice.

IN WITNESS WHEREOF, I have hereunto set my hand this January day of 1924,

Ashland, Oregon

(Present Address)

Fill out, detach, and mail to the Secretary, State Water Board, Salem, Oregon.

Ashland Ice & Storage Co.
 (Signature of Applicant)

NOTICE OF COMPLETION OF CONSTRUCTION

Form B

I, Ashland Ice & Storage Company, the holder of Application No. 9408, being
 Permit No. 6219, issued by the State Engineer of the State of Oregon
 (Reservoir or Enlargement)
 for the appropriation of 0.70 second-feet of the waters of Ashland Creek
 in accordance with the tenor of such permit and the limitations endorsed thereon by the State Engineer,
 have completed the construction of the works described therein the January day of 1924,
 being within the time limitation as fixed in said permit or extended by the State Water Board for the
 completion of construction work.

Remarks:

If the works have a less capacity than as described in the permit, or you have definitely abandoned your plan of irrigating any of the lands described

in your permit, you should so state in order that our records may not be unnecessarily encumbered.

IN WITNESS WHEREOF, I have hereunto set my hand this January day of 1924,

Ashland, Oregon

(Present Address)

Fill out, detach, and mail to the Secretary, State Water Board, Salem, Oregon. Form D should be used in reporting progress of work if more than one year has been
 allowed for completion.

Ashland Ice & Storage Co.
 (Signature of Applicant)

NOTICE OF BEGINNING OF CONSTRUCTION

Form A

I, Ashland Ice & Storage Company, the holder of Application No. 9408, being
 Permit No. 6219, issued by the State Engineer of the State of Oregon
 (Reservoir or Enlargement)
 for the appropriation of 0.70 second-feet of the waters of Ashland Creek
 in accordance with the tenor of such permit and the limitations endorsed thereon by the State Engineer,
 began the actual construction of the works described therein on the January day of 1924,
 being within the time limitation as fixed in said permit for the beginning of construction work.

The appropriator should state the manner of beginning construction work, number of men and teams employed, the amount of work completed up to the date of this
 statement, and any additional information which may tend to show the beginning of work in good faith.

IN WITNESS WHEREOF, I have hereunto set my hand this January day of 1924,

Ashland, Oregon

(Present Address)

Fill out, detach, and mail to the Secretary, State Water Board, Salem, Oregon.

Ashland Ice & Storage Co.
 (Signature of Applicant)

August 26, 1926.

Ashland Ice & Storage Co.,
Ashland,
Oregon.

Gentlemen:

This will acknowledge receipt of
final proof of appropriation of water under your
Permit No. 6219.

The proof appears to be in proper
form, and upon receipt of \$1.00, the fee for record-
ing certificate, will be taken up for approval and
issuance of water right certificate.

Yours truly,

Rhea Luper,
State Engineer.

AR

December 24, 1925.

Ashland Ice & Storage Company,
Ashland,
Oregon.

Gentlemen:

Final proof blanks under your Permit #6219 have been forwarded to Mr. Fred N. Cummings, water master of your district, who will make an inspection and assist in completing the proof.

After the proof has been carefully filled out and signed before a notary public, it should be returned to this office, accompanied by \$1.00 for the purpose of recording the water right certificate in the county records.

Yours respectfully,

Rhea Luper,
State Engineer.

H.

November 14, 1925.

Ashland Ice & Storage Company,
Mr. Harry K. Tomlinson, Treasurer,
Ashland, Oregon.

Gentlemen:

This will acknowledge receipt of your letter of "June 20, 1925", transmitting Notices of Beginning, Completion of Construction, and Complete Application of Water under Permit No. 6219.

The notices appear to be in proper form and have been duly placed on file.

In regard to your question as to whether or not your water right is proved up, you are advised that final proof blanks will be prepared and forwarded to Mr. Fred N. Cummings, water master for your district, who will make an inspection and assist in completing the proof.

Yours respectfully,

Rhea Luper,
State Engineer.

H.

ASHLAND ICE & STORAGE COMPANY

HARRY K. TOMLINSON, TREASURER AND GENERAL MANAGER

MOUNTAIN WATER ICE
COLD STORAGE

ASHLAND, OREGON, June 20, 1925.

Ray Luper,
State Engineer,
Salem, Oregon.

Dear Sir:

In compliance with postal notice received from you in reference to permit No. 6219. Herewith we are returning to you notice of construction as per your request.

In this connection would ask that you please advise if permit No 6219 is our rights to the use of this water or if this permit is merely application for a permit.

You will note from the blanks which we are returning to you that they are all date January 1924 which was about the time that we put in our water system and made application for the use of the water.

As we have considerable cost in connection with this instalation we are very anxious to know if our water right is proved up or not.

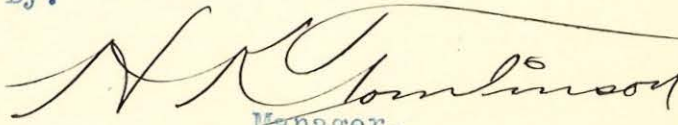
Asking your attention to our inquiry, We are.

Yours very truly,

Ashland Ice & Storage Company.

Inc.

By.


Manager.

August 31, 1926.

Ashland Ice & Storage Co.,
Ashland,
Oregon.

Gentlemen:

I am in receipt of your letter of August 28th with enclosed check in the amount of \$1.00, fees due for recording water right certificate under Permit No. 6219.

I have placed your final proof on file, and it will be taken up for issuance of certificate within the near future.

Our official receipt No. 4395 in the amount of \$1.00 is enclosed herewith.

Yours truly,

Rhea Luper,
State Engineer.

AR
Encl.1

ASHLAND ICE & STORAGE COMPANY

HARRY K. TOMLINSON, Treasurer and General Manager

MOUNTAIN WATER ICE

COLD STORAGE

ASHLAND, OREGON, August 28, 1926.

Rhea Luper, State Engineer,
WaterResources Department,
Salem, Oregon.

Dear Sir:

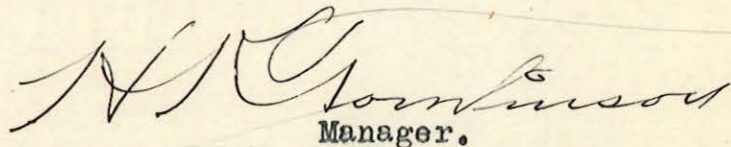
Herewith check No 1088 amount one dollar (\$1.00) in payment of fee for recording certificate of final proof of appropriation of water under permit No. 6219.

Would ask that you kindly send us receipt necessary to show that we have proved up on our water right.

Yours very truly,

ASHLAND ICE & STORAGE COMPANY.

By.


Manager.

STATE ENGINEER
RECEIVED
AUG 31 1926
SALEM, OREGON

Medford Oregon

19....

STATE ENGINEER
RECEIVED

AUG 25 1926

SALEM, OREGON

Mr. Rhea Luper
State Engineer
Salem, Oregon

Dear Sir:

I have this date. *Aug 16*, 19*26*...

examined the land and water right of *Ashland Ice*
Storage Co......of Jackson County, Oregon, under
Application No. *9408*..., Permit No. *6219*...to
the waters of *Ashland Co.*.....for final
proof, and find the same correct as to use of water,
description of lands, and number of acres irrigated,
as noted by me on enclosed final proof papers.

Very respectfully,

James E. Runnels
Deputy Watermaster, Dist. 15

9408

April 1st, 1924.

Ashland Ice & Storage Company,
Ashland, Oregon.
P.O., Box 232 . H K Tomlinson, Mgr.

Gentlemen:- Herewith you will find Application No. 9408, being Permit No. 6219
together with blue print. This application has been approved and recorded in
this office.

March 15th, 1924.

Mr. H. K. Tomlinson,
General Manager, Ashland Ice & Storage Company,
Ashland, Oregon.

Dear Sir:

I have your letter of March 12th with reference to your Application No. 9408 for permit to appropriate the waters of Ashland Creek for manufacturing purposes, and I note from the map submitted with your application that the water will be returned to the Billings-Helman Ditch at a point about 246 feet below the intake.

We have no objection to the approval of the application as submitted, and believe that for all practical purposes the permit will give you the right which you desire. It would seem, however, that you should also make provision for returning the water diverted through your pipe line back to the creek in the event that the water users under the Helman Ditch did not desire its use.

The rights of the Helman Ditch of course are prior to your own, and for that reason the approval of your permit will give you no right to use the water in any way that will injure the owners of the ditch. However, if they have no objection or if you can make the necessary arrangements with them as to your right-of-way, etc., I feel that the approval of the permit without other action from this office will protect your right from future appropriators.

Yours respectfully,

Rhea Luper,
State Engineer.

RL:R

ASHLAND ICE & STORAGE COMPANY

HARRY K. TOMLINSON, TREASURER AND GENERAL MANAGER

STATE ENGINEER
RECEIVEDMOUNTAIN WATER ICE
COLD STORAGE

MAR 14 1924

SALEM, OREGON

ASHLAND, OREGON, March 12th 1924.

Mr. Rhea Luper, State Engineer,
Salem, Ore.

Dear Sir-

Mr. Fred Cummings ask that I write to you in connection with application which has been filed with him by this company for the use of water from Ashland Creek.

We have for the past several years had a Right to the surplus water of Ashland Creek for power purposes, We take the water from a point about 1.000 feet up the creek from the point where we now want to get additional water from from the creek for manufacturing purposes, and it is not practical for us to secure the water from our present intake.

We do not believe there would be any objection to us useing the surplus water during the flood period, However, it is our desire to have the use of the water at all times, and as you nodoubt know, during the summer the water of Ashland Creek is very low, in fact the only water which the City of Ashland lets by their reservoir is the water which belongs to the Billings-Helman Ditch.

You will note from map which Mr. Cummings sent to your department with our application, that the Billings head-gate is on our property. It is our desire to get a Right to the use of the water belonging to the Billings Ditch, for manufacturing purposes, taking the water from the creek at a point 100 feet above their intake, by means of a centrufigal pump, passing same over our condender coils and returning all of the water so used, thru irom pipe, back to the Billings Ditch at a point about 100 feet below their head gate. It is 1.500 feet from the head of the Billings Ditch to the first lateral where they take the water from the d&itch for irrigation use. By our having the use of this water before it goes in to the Helman Ditch would not in any way interfe& with their Right. We have also assured Mr. Cummings that in case of any question as to the amount of water we are useing, that we would install inlet and outlet weir so that the water could be measured at all times and the Billings Ditch protected as to the amount of water they are entitled to.

Luper

Our use of this water would not in any way jeprodise the Billings Right, ~~xxx~~ As there is nothing comes in contact with the water except the iron pipe in which it passes, we would not in any way contaminate the water.

Our object in asking for thèx manufacturing right for the use of this water, is to protect ourselves in the event other manufacturers located below our property should ~~xxxxxx~~ decide to pipe the water from further up the creek and in this way deprive us of the use of same.

Should you desire further information in this connection your request will receive attention,

Yours very truly,

W. K. Tomlinson

March 8th, 1924.

Fred N. Cummings, Water Master,
Medford,
Oregon.

Dear Sir:-

Enclosed please find official receipt No. 849 for \$8.00, which amount was transmitted with your letter of March 7th, enclosing application for permit to appropriate water by Ashland Ice & Storage Company.

The application has been numbered 9408 and will be taken up for approval within a short time. You will be advised if further information is required.

Yours respectfully,

Rhea Luper,
State Engineer.

ER-LA

FRED N. CUMMINGS, WATER MASTER

OFFICE OF
WATER MASTER
DISTRICT NO. 15 STATE OF OREGON

MEDFORD, OREGON

STATE ENGINEER
RECEIVED

March 7th, 1924.

MAR 8 1924

SALEM, OREGON

9408

Mr. Rhea Luper,
State Engineer,
Salem, Oregon.

Dear Sir:

Please find application enclosed, of Ashland Ice and Storage Company, for waters of Ashland Creek for Manufacturing purposes.

Check to amount of \$8.00 enclosed being Application fee \$3.00, manufacturing fee \$5.00.

I have had Engineer Walker of Ashland survey the site, showing exact location of plant and use as represented on plat accompanying application, after I myself had inspected site.

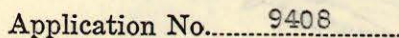
I found the plant already installed and in use, pumping approximately 300 g. p.m. A well had been put down on bank of creek and sufficient supply of water not being found, the bed of creek was tapped into well. The water is pumped from well through the Condenser plant, spraying over the coils, collecting again on floor of plant, and from there piped direct to point in Flume of Helman ditch. The purpose of this application being to utilize the waters of creek in passing, and return same undiminished in quantity, to the prior right of Helman ditch, at point below the Ditch intake, as it is not feasible to return water to stream above the ditch intake.

Will you kindly return papers when approved, to H. K. Tomlinson, Mgr. of the Ashland Ice and Storage Company of Ashland Oregon.

Fred N. Cummings
Very respectfully,

FNC:EF
Enc.

*Received App. for Ashland Ice & Storage Co.
Bp & Tracing -
\$8.00 fees { 3.00 Exam
5.00 recording.*

[illegible]

8. During what months is water beneficially used? all year

9. State the character of the soil and kind of crops raised manufacturing

10. Does the accompanying blue print of the map filed with your permit show correctly the location of diverting works and area of land where water is used? yes

11. If not, wherein is such map in error C. H.

12. If the dimensions of your ditch or dam do not correspond to those described in your permit, state what changes have been made, giving dimensions of ditch (or other distributing works)

4" iron pipe from pump to condensers 16" pipe from condensers to point of discharge

13. If water is used for power, mining, domestic, municipal, storage, manufacturing, or any other purpose than irrigation, give the extent and method of such use

Manufacturing, running over machinery works as shown on blue print

STATE OF OREGON,

COUNTY OF

Jackson

} ss.

I, W. K. Tomlinson, being first duly sworn, depose and say that I have read the above and foregoing proof of appropriation of water; that I know the contents thereof; and that the facts therein stated are true.

IN WITNESS WHEREOF, I have hereunto set my hand this 16th day of August, 1926.

Subscribed and sworn to before me this 23rd day of August, 1926.

W. K. Tomlinson
Notary Public for Oregon

[NOTARIAL SEAL]

My commission expires 3/9/29

AFFIDAVIT OF WITNESSES

We, W. H. Simpson, and C. L. Spradley,
of Ashland Oregon, being first duly sworn, depose and say that
we are well acquainted with the facts and conditions set forth in the foregoing statement relative
to proof of appropriation of water under Permit No. 6219; that we and each of us have
been over and upon each tract described in said proof, and from such personal inspection have
knowledge that all necessary ditches, dams and other diversion and distributing works have been
constructed, and water used as stated therein; that we have carefully read such proof of appropri-
ation, and that each and every statement contained therein is true to the best of our knowledge
and belief.

Thos. H. Simpson

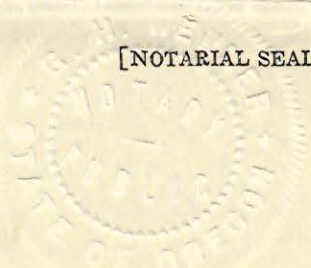
E. L. Spindler

Subscribed and sworn to before me this 23rd day of August, 1926

[NOTARIAL SEAL]

W. H. H. H. H. H.
Notary Public for Oregon

My commission expires 3/9/29



*Ashland Ice & Storage Co.
Ashland*

PROOF OF APPROPRIATION

Permit No. 6219

Recording fee paid

Receipt No. 4385

STATE ENGINEER
FIVE

AUG 20 1940

SALEM, OREGON



RECEIVED ALL OF WILMINGTON