

Name BILLY G. SHEAPHART
By _____
Address Box 10 91
Dorena, Oregon 97434

Application No. 40473
Permit No. 30161
Certificate No. 36081

Stream Index, Page No. 2-806

Date filed December 11, 1964
Priority December 11, 1964
Action suspended until OK cert

Returned to applicant _____
Date of approval March 12, 1965

CONSTRUCTION

Date for beginning March 12, 1966
Date for completion October 1, 1966
Extended to _____
Date for application of water October 1, 1967
Extended to _____

PROSECUTION OF WORK

Form "A" filed July 15, 1965
Form "B" filed July 15, 1965
Form "C" filed May 9, 1966

FINAL PROOF

Blank mailed 1 MAY 21 1969
Proof received _____
Date certificate issued JUNE 17 1969

FEES PAID

Date	Amount	Receipt No.
<u>12-11-64</u>	<u>15⁰⁰</u>	<u>3287</u>
<u>6-3-69</u>	<u>\$1 Cert. Fee</u>	<u>14528</u>

FEES REFUNDED

Date	Amount	Check No.
------	--------	-----------

ASSIGNMENTS

Date	To Whom	Address	Volume	Page
------	---------	---------	--------	------

REMARKS

0.22 c.f.s. Row River (Willamette), irrigation of 17 3/4 acres

NOTICE OF BEGINNING OF CONSTRUCTION

Application No. 40473

I, Billy G. Shearhart, the holder of Permit No. 30161
to appropriate the public waters of the state of Oregon, began the actual construction of the works described
therein on the 1 day of MAY, 1965

Remarks: INSTALLED PORTABLE PUMPING PLANT
The appropriator should state the manner of beginning construction work, number of men employed, the amount of work completed
PORTABLE PIPE LINES - WE INSTALLED
up to the date of this statement, and any additional information which may tend to show the beginning of work in good faith.
WORK - ELECTRIC LINE TO PUMP JUNE 1, 1965

IN WITNESS WHEREOF, I have hereunto set my hand this 13 day of JULY, 1965
Billy G. Shearhart Box 10, DORENA OREGON
(Signature of Applicant) (Address)

Fill out, detach and mail to the State Engineer, Salem, Oregon 97310, when construction work is begun.

SP*12928-119

Form B

Application No. 40473

NOTICE OF COMPLETION OF CONSTRUCTION

I, Billy G. Shearhart, the holder of Permit No. 30161
to appropriate the public waters of the state of Oregon, completed the construction of the works described
therein on the 13 day of JULY, 1965

Remarks: IF THE WORKS HAVE LESS CAPACITY THAN DESCRIBED IN THE PERMIT, OR YOU HAVE DEFINITELY ABANDONED PART OF THE PROPOSED DEVELOPMENT, YOU
should so state in order that our records may not be unnecessarily encumbered.

IN WITNESS WHEREOF, I have hereunto set my hand this 13 day of JULY, 1965
Billy G. Shearhart Box 10, DORENA OREGON
(Signature of Applicant) (Address)

Fill out, detach and mail to the State Engineer, Salem, Oregon 97310, when construction work is completed.

Form C

IMPORTANT—This form is a notice to the State Engineer that permittee is ready to make **final proof** to the extent to which the water has actually been applied to the intended use under the terms of the permit. Permittee is cautioned that Certificate of Water Right will be issued based on the extent of the quantity and use as determined by the **final proof** inspection and survey which will be made in response to the filing of this Form C.

NOTE: In the case of an irrigation permit, this Form C should not be mailed to the State Engineer until all of the land described in the permit, which it is intended to irrigate under this permit at any time, has actually been irrigated.
Fill out, detach and mail to the State Engineer, Salem, Oregon 97310, when all of the water has been applied.

Application No. 40473

NOTICE OF COMPLETE APPLICATION OF WATER TO A BENEFICIAL USE


I, BILLY G. SHEARHART, the holder of Permit No. 30161
to appropriate the public waters of the state of Oregon, completely applied the waters to a beneficial use in
accordance with the terms of said permit, on the 5 day of MAY, 1966

Remarks: _____

IN WITNESS WHEREOF, I have hereunto set my hand this 5 day of MAY, 1966
Billy G. Shearhart Box 10, DORENA OREGON
(Signature of Applicant) (Address)

APP. NO. / PERMIT NO.	CERT NO.	GOV'T LOT DLC	NE				NW				SW				SE			
			NE	NW	SW	SE	NE	NW	SW	SE	NE	NW	SW	SE	NE	NW	SW	SE
S 14285 S 10345	11305	V							(FI) 8.00 (ID) (PW)									
S 40473 S 30161	36081	V	LOT 3								11.55 (IR)							
			LOT 4									6.20 (IR)						

T.21S.R.18&2W.W.M.

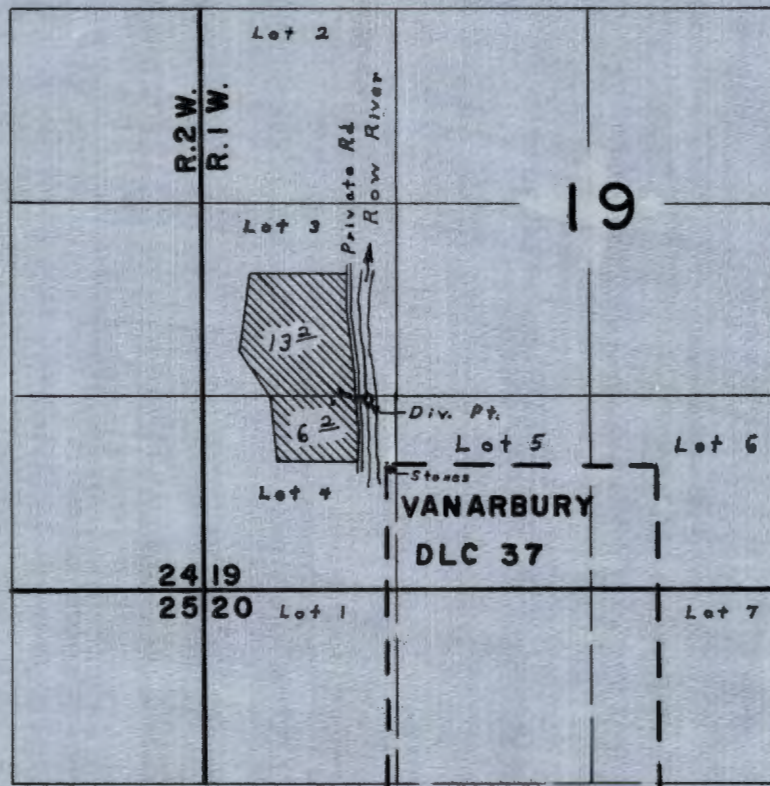

Div. Pt. located 430' N & 120' W from NW cor. VanArbory DLC 37

FINAL PROOF SURVEY
UNDER

Application No. **40473** Permit No. **30161**
IN NAME OF

BILLY G. SHEARHART

Surveyed **OCT. 11** 1968, by **L. E. GOULD**



STATE OF OREGON

STATE ENGINEER
WATER RESOURCES DEPARTMENT
516 PUBLIC SERVICE BUILDING

SALEM 97310

May 21, 1969

REFER TO
FILE NO. 40473

Billy G. Shearhart
Box 10
Dorena, Oregon 97434

Dear Sir:

Enclosed is the final proof in connection with the incomplete water right represented by your permit No. 30161.

The data contained in the proof, which is based on an inspection and survey of your project made by a representative of this department, defines the extent to which your water right has been completed within the terms of your permit. The proof should be dated and signed by you and returned to this office.

Upon receipt of the proof, properly executed and accompanied by the statutory recording fee of \$1, a certificate of water right will be issued confirming the right thereunder and, after being recorded in the county records, will be forwarded to you.

Very truly yours,

CHRIS L. WHEELER
State Engineer

Form 117

Enclosure

slv



STATE OF OREGON
STATE ENGINEER
516 PUBLIC SERVICE BUILDING
SALEM 10

REFER TO
FILE NO. 40473

May 12, 1966

Mr. Billy G. Shearhart
Box 10
Dorena, Oregon

Gentlemen:

This will acknowledge receipt of your notice to the effect that complete application of water has been made under permit No. 30161.

Pursuant to your report and in line with the general practice of this office, a survey will be made at a later date.

After this survey, proof may be made and certificate issued covering the actual use of water as found by the engineer. In case of irrigation, any lands described in the permit that have not been irrigated will be automatically eliminated from the water right.

In the meantime, the permit which you hold will be valid evidence of the water right in question so long as you continue to use the water.

Very truly yours,

CHRIS L. WHEELER
State Engineer

Form 128

nsm

STATE OF OREGON
STATE ENGINEER
WATER RESOURCES DEPARTMENT
516 PUBLIC SERVICE BUILDING
SALEM 10

REFER TO
FILE NO. 40473


July 16, 1965

Mr. Billy G. Shearhart
• Box 10
Dorena, Oregon

This will acknowledge notice of beginning
and completion of construction under the terms of
permit No. 30161.

Under the provisions of the permit, the time
limit for completion of the appropriation by accompli-
shing the authorized beneficial use of water to the
full extent intended will expire October 1, 1967.
(In the case of irrigation completion of the appropria-
tion means at least one beneficial irrigation of all
the lands to be irrigated under the subject permit.)

Very truly yours,

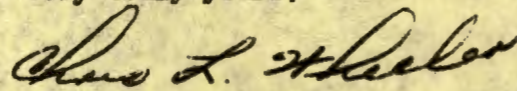

CHRIS L. WHEELER
State Engineer

Form 127

40473

March 26, 1965

Billy G. Shearhart
Box 10
Dorena, Oregon

Dear Sir:

40473, permit No. 30161 with blue print.

Dorena Oregon
Box 10.

Mr. Chris L. Wheeler
Dear Sir

I applied for a permit
for water from the Row
River for irrigation. On
Dec 21, 1964 file no.
40473

And wish to know
when it would be
considered for approval.

Yours truly,
Billy G. Sheerhart.

Issued
3-12-65

RECEIVED
MAR 17 1965
STATE ENGINEER
SALEM OREGON

40473

December 21, 1964

Mr. Billy G. Shearhart
Box 10
Dorena, Oregon

Dear Sir:

This will acknowledge receipt of your application for a permit to appropriate 0.2213 cubic foot of water per second from Row River for the irrigation of 17.75 acres, the accompanying tracing, legal description, and fees in the sum of \$15 for which our receipt numbered 3287 is enclosed.

Your application, which has been examined and filed under file numbered 40473, appears to have been completed in satisfactory form to be considered for approval by issuance of a permit with the next group.

Very truly yours,

CHRIS L. WHEELER
State Engineer

By
Walter N. Perry, Assistant

ek

Enclosure

STEPHEN H. FORD & ASSOCIATES

407 TIFFANY BUILDING
797 WILLAMETTE STREET


PHONE 344-1852

EUGENE, OREGON 97401

S. H. FORD, PHONE 345-3935

BOX 360, RT. 5, EUGENE, OREGON 97401

RECEIVED
DEC 11 1964
STATE ENGINEER
SALEM, OREGON

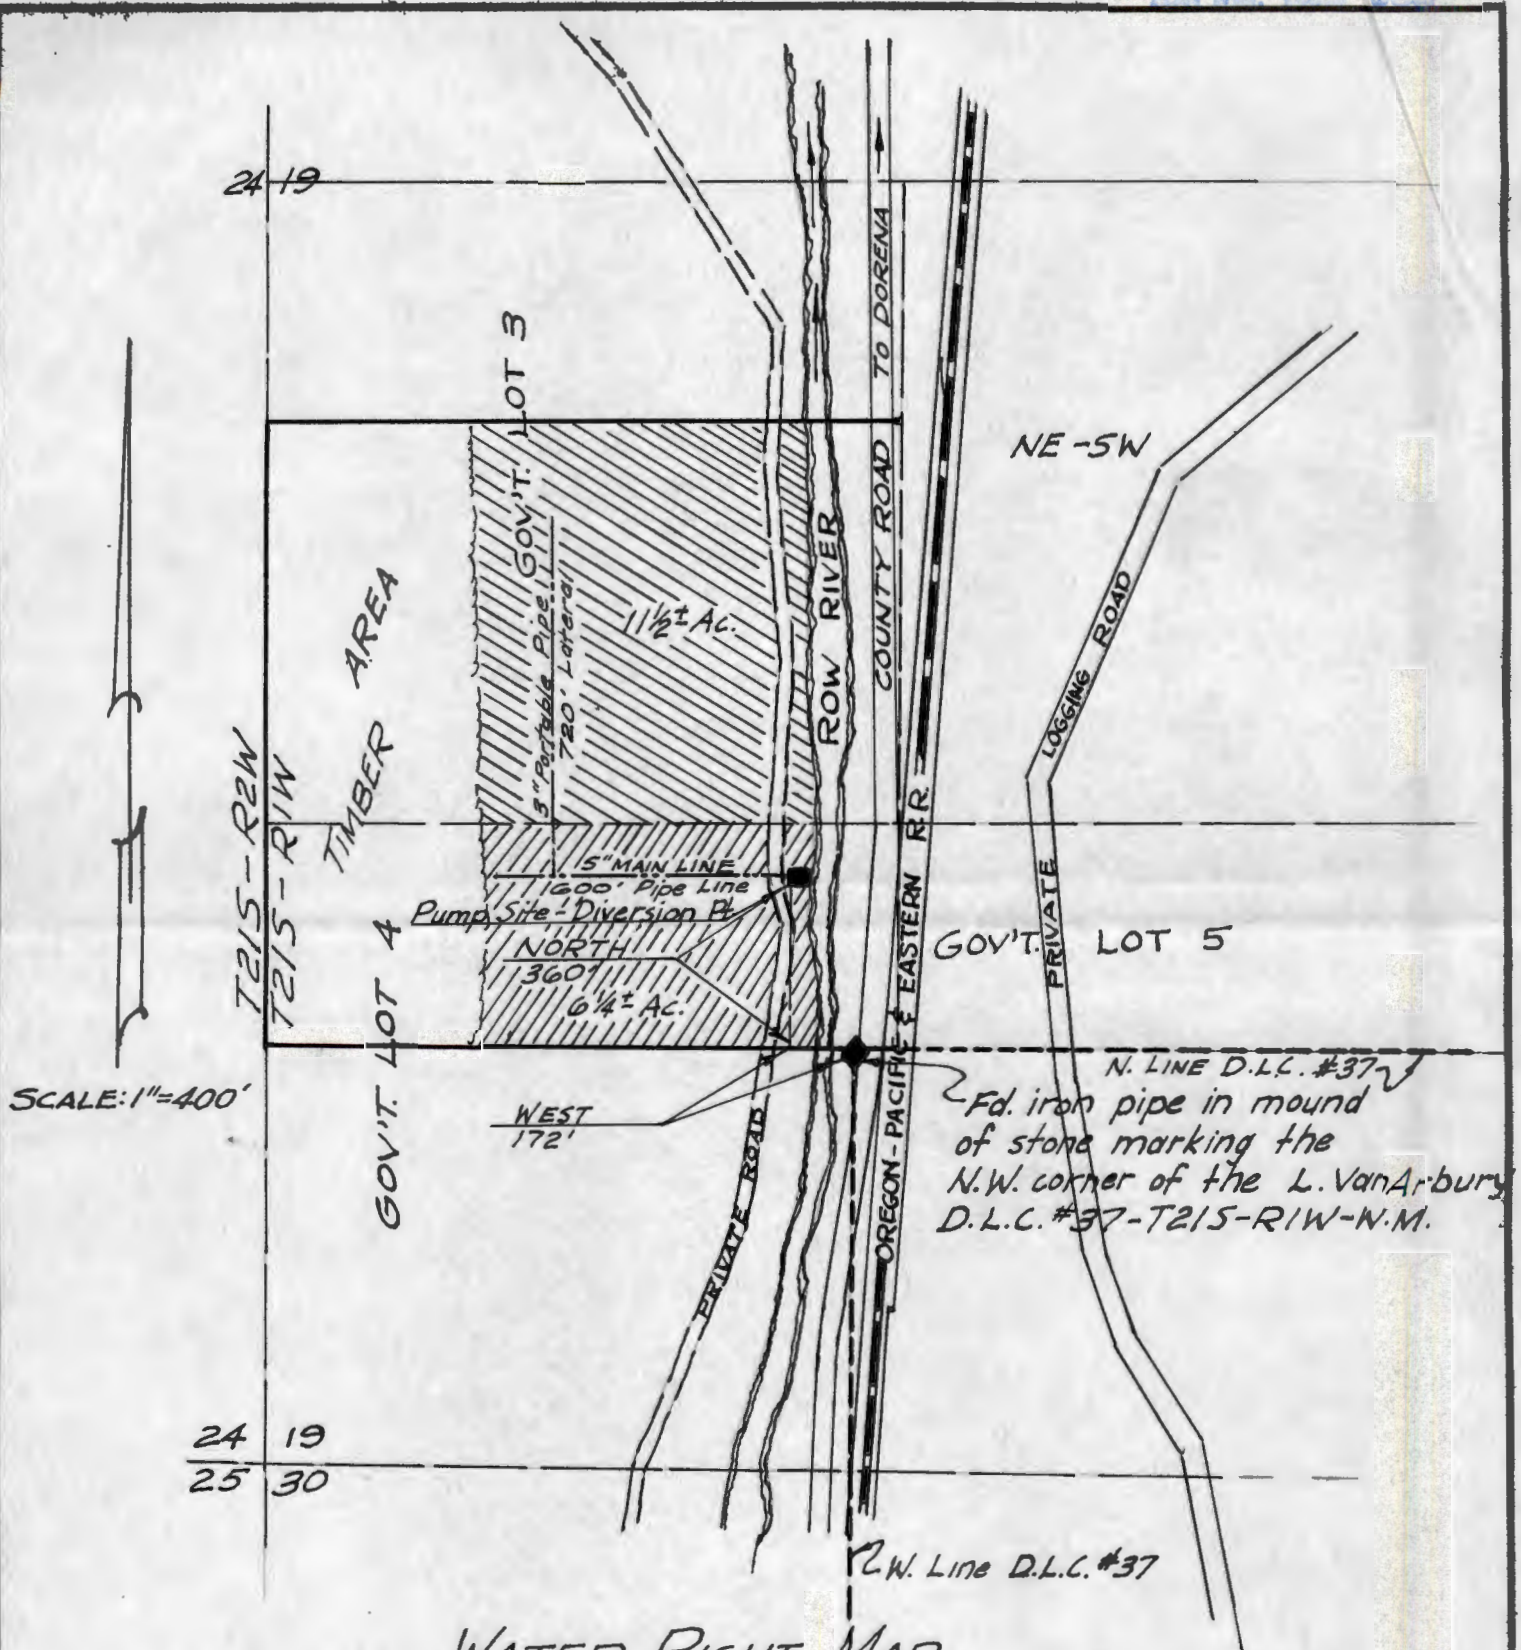

WATER RIGHT MAP FOR

BILLY G. SHEARHART
SEC. 19-T21S-RIW-W.M.
SCALE: 1"=400' DEC. 1964

Application No. 40473
Permit No. 30161

DRAWN BY

[Signature]

JOB NO. 19891

Beginning at a point on the West line of Section 19, Township 21 South, Range 1 West, Willamette Meridian, 870 feet North of the Southwest corner thereof; run thence along said Section line North 1275.0 feet to a point 825.0 feet North of the North line of Lot 4, said Section 19,; run thence South $89^{\circ} 19 \frac{1}{2}'$ East parallel with the South line of said Section 19, 1320.0 feet, more or less to the East line of the West $\frac{1}{2}$ of the Southwest $\frac{1}{4}$ of said Section 19,; run thence South along said East line 1284.1 feet to a point which is South $89^{\circ} 19 \frac{1}{2}'$ East from the point of beginning; thence North $89^{\circ} 19 \frac{1}{2}'$ West 1320.0 feet to the point of beginning in Lane County, Oregon, EXCEPT that portion lying within the bounds of the O P & E Railroad right of way,

T. I. S. - 1968 u
Oct. 11, 1968
L. E. G.

Certificate No.

Billy G. Shearhart

Box ~~in~~ 91
Dorona.

Row River, trib. Willamette River

Irrigation of 17.75 acres

~~3501 W. 2 1/2 St. from NW cor. E. Van Arman St. 37,
Building within City L. Lot 4 (SW SW), Dec. 19, 7. 21 3.~~

W. ✓ ~~in the country of~~ Lane

Div. pt. located 430' N & 120' W from NW cor. Vanarbury.

DESCRIPTION OF LAND TO BE IRRIGATED OR PLACE OF USE *DLC 37*

[illegible]

December 11, 1954

~~0.22 c.f.s. measured at point of diversion~~

~~March 22, 1966~~

10-1-66

extended to

10-1-57

extended to

Remarks: This appropriation shall be limited to 1/80th of one cubic foot per second or its equivalent for each acre irrigated and shall be further limited to a diversion of not to exceed 2 1/2 acre feet per acre for each acre irrigated during the irrigation season of each year, and shall be subject to such reasonable rotation system as may be required by the proper state officers.

Info: Mr. J. D. Shearhart (Father)

Pump: 15 H.P. G.E., 3 phase, 3530 R.P.M.
Dir. Dr. Carver Cent., $1\frac{1}{2}'' \times 2''$

Pipe: ~~770'~~ 5" Alum.
1280' 3" "

Heads: 32 ~~R.B. #30~~
Buckner #860 - $\frac{3}{16}$ All 32 operated
at once.

Lift: Suction - 6' Disch. 18' to 25'

Crop: Pasture

Tie: To N.W. Cor. D.L.C. #37 (Stones)

Note: Property is for sale.

Oct. 11, 1968, P. E. Gould
Field Engineer

$$\frac{15 \times 6.85}{142} = .72 \text{ CFS @ } 80\% \text{ @ } 50 \text{ PSI}$$

$$\frac{32 \times 7.2}{448} = .51 \text{ CFS @ } 50 \text{ PSI}$$

STEPHEN H. FORD & ASSOCIATES

407 TIFFANY BUILDING

797 WILLAMETTE STREET


PHONE 344-1852

EUGENE, OREGON 97401

S. H. FORD, PHONE 345-3935

BOX 360, RT. 5, EUGENE, OREGON 97401

017 164

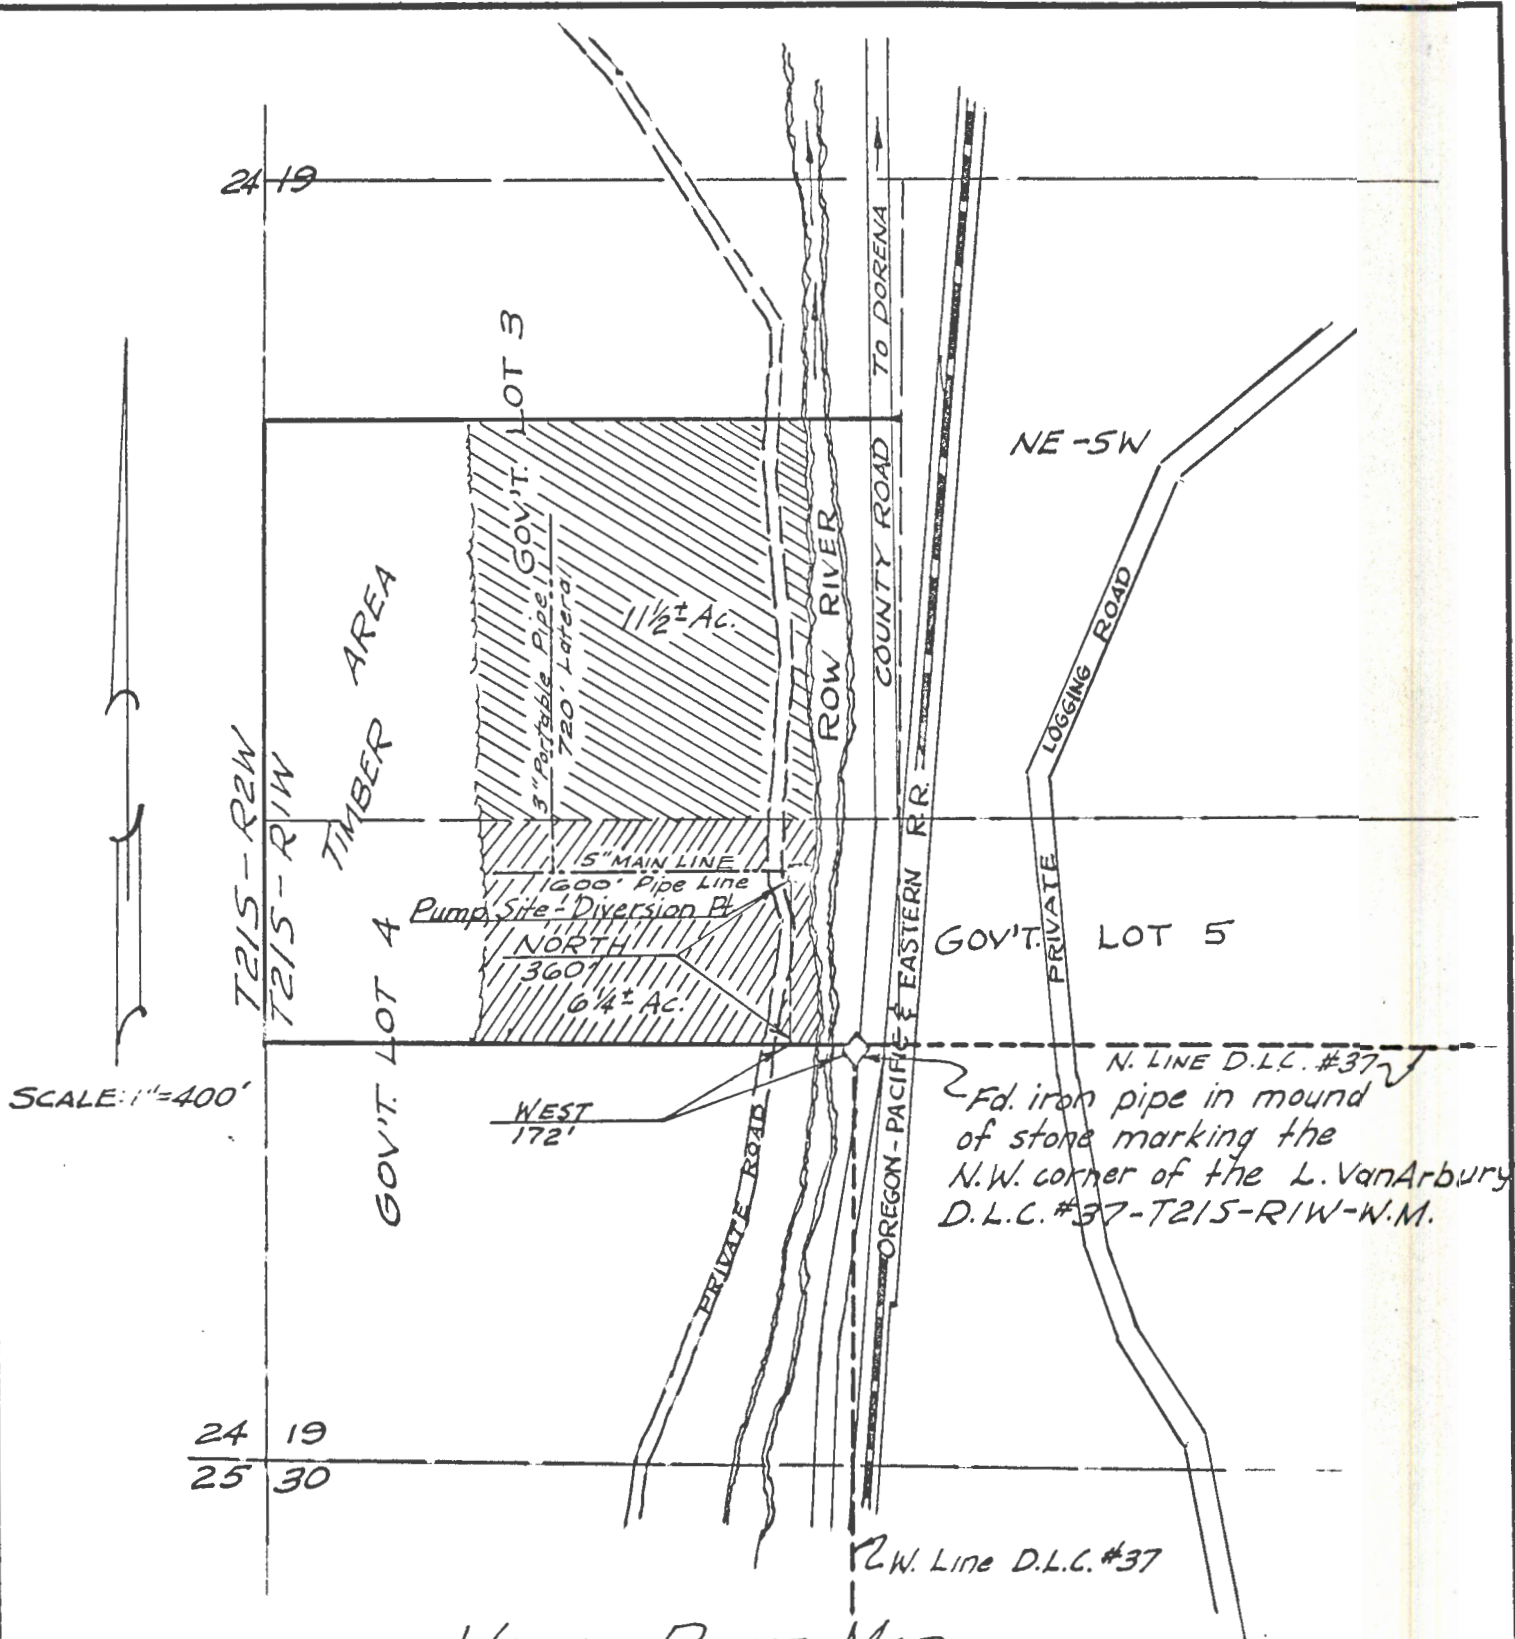

WATER RIGHT MAP

FOR

BILLY G. SHEARHART

SEC. 19-T215-RIW-W.M.

SCALE: 1"=400' DEC. 1964

Application No. 40473

Permit No. 30161

DRAWN BY K.H.

JOB NO. 13481

Beginning at a point on the West line of Section 19, Township 21 South, Range 1 West, Willamette Meridian, 870 feet North of the Southwest corner thereof; run thence along said Section line North 1275.0 feet to a point 825.0 feet North of the North line of Lot 4, said Section 19,; run thence South $89^{\circ} 19 \frac{1}{2}'$ East parallel with the South line of said Section 19, 1320.0 feet, more or less to the East line of the West $\frac{1}{2}$ of the Southwest $\frac{1}{4}$ of said Section 19,; run thence South along said East line 1284.1 feet to a point which is South $89^{\circ} 19 \frac{1}{2}'$ East from the point of beginning; thence North $89^{\circ} 19 \frac{1}{2}'$ West 1320.0 feet to the point of beginning in Lane County, Oregon, EXCEPT that portion lying within the bounds of the O P & E Railroad right of way,

RECEIVED
JUN 3 1969
STATE ENGINEER
SALEM, OREGON

40473
STATE OF OREGON
COUNTY OF **LANE**

Proof of Appropriation of Water

BILLY G. SHEARHART

of **Box 91, Dorena**, State of **Oregon**,
has applied beneficially the waters of
Row River

a tributary of **Willamette River** for the purpose of
irrigation of 17.75 acres

under Permit No. **30161** of the State Engineer, and that the use of said waters has been
completed under the terms of said permit; that the priority of the
right dates from **December 11, 1964**

that the amount of water for the purposes aforesaid, has been actually beneficially used in the
amount of **0.22 cubic foot per second**

or its equivalent in case of rotation measured at the point of diversion from the stream.
The point of diversion is located in the **Lot 4 (SW 1/4 SW 1/4), Section 19, T. 21 S., R. 1 W.,**
W. M. Diversion point located 430 feet North and 120 feet West from NW Corner,
Vanarbary D.C. 37.

The amount of water used for irrigation, together with the amount secured under any other
right existing for the same lands, shall be limited to **one-eightieth** of one cubic foot per second
per acre or its equivalent for each acre irrigated and shall be further limited
to a diversion of not to exceed **2 1/2** acre feet per acre for each acre irrigated
during the irrigation season of each year,

and shall
conform to such reasonable rotation system as may be ordered by the proper state officer.

A description of the place of use under the right, and to which such right is appurtenant, is
as follows:

11.55 acres Lot 3 (NW 1/4 SW 1/4)
6.2 acres Lot 4 (SW 1/4 SW 1/4)
Section 19
T. 21 S., R. 1 W., W. M.

I have read the above and foregoing proof of appropriation of water; I know the contents
thereof, and that the facts therein stated are true.

IN WITNESS WHEREOF, I have hereunto set my hand this **27** day of **MAY**,

19**69**

Billy G. Shearhart