


LS31-77

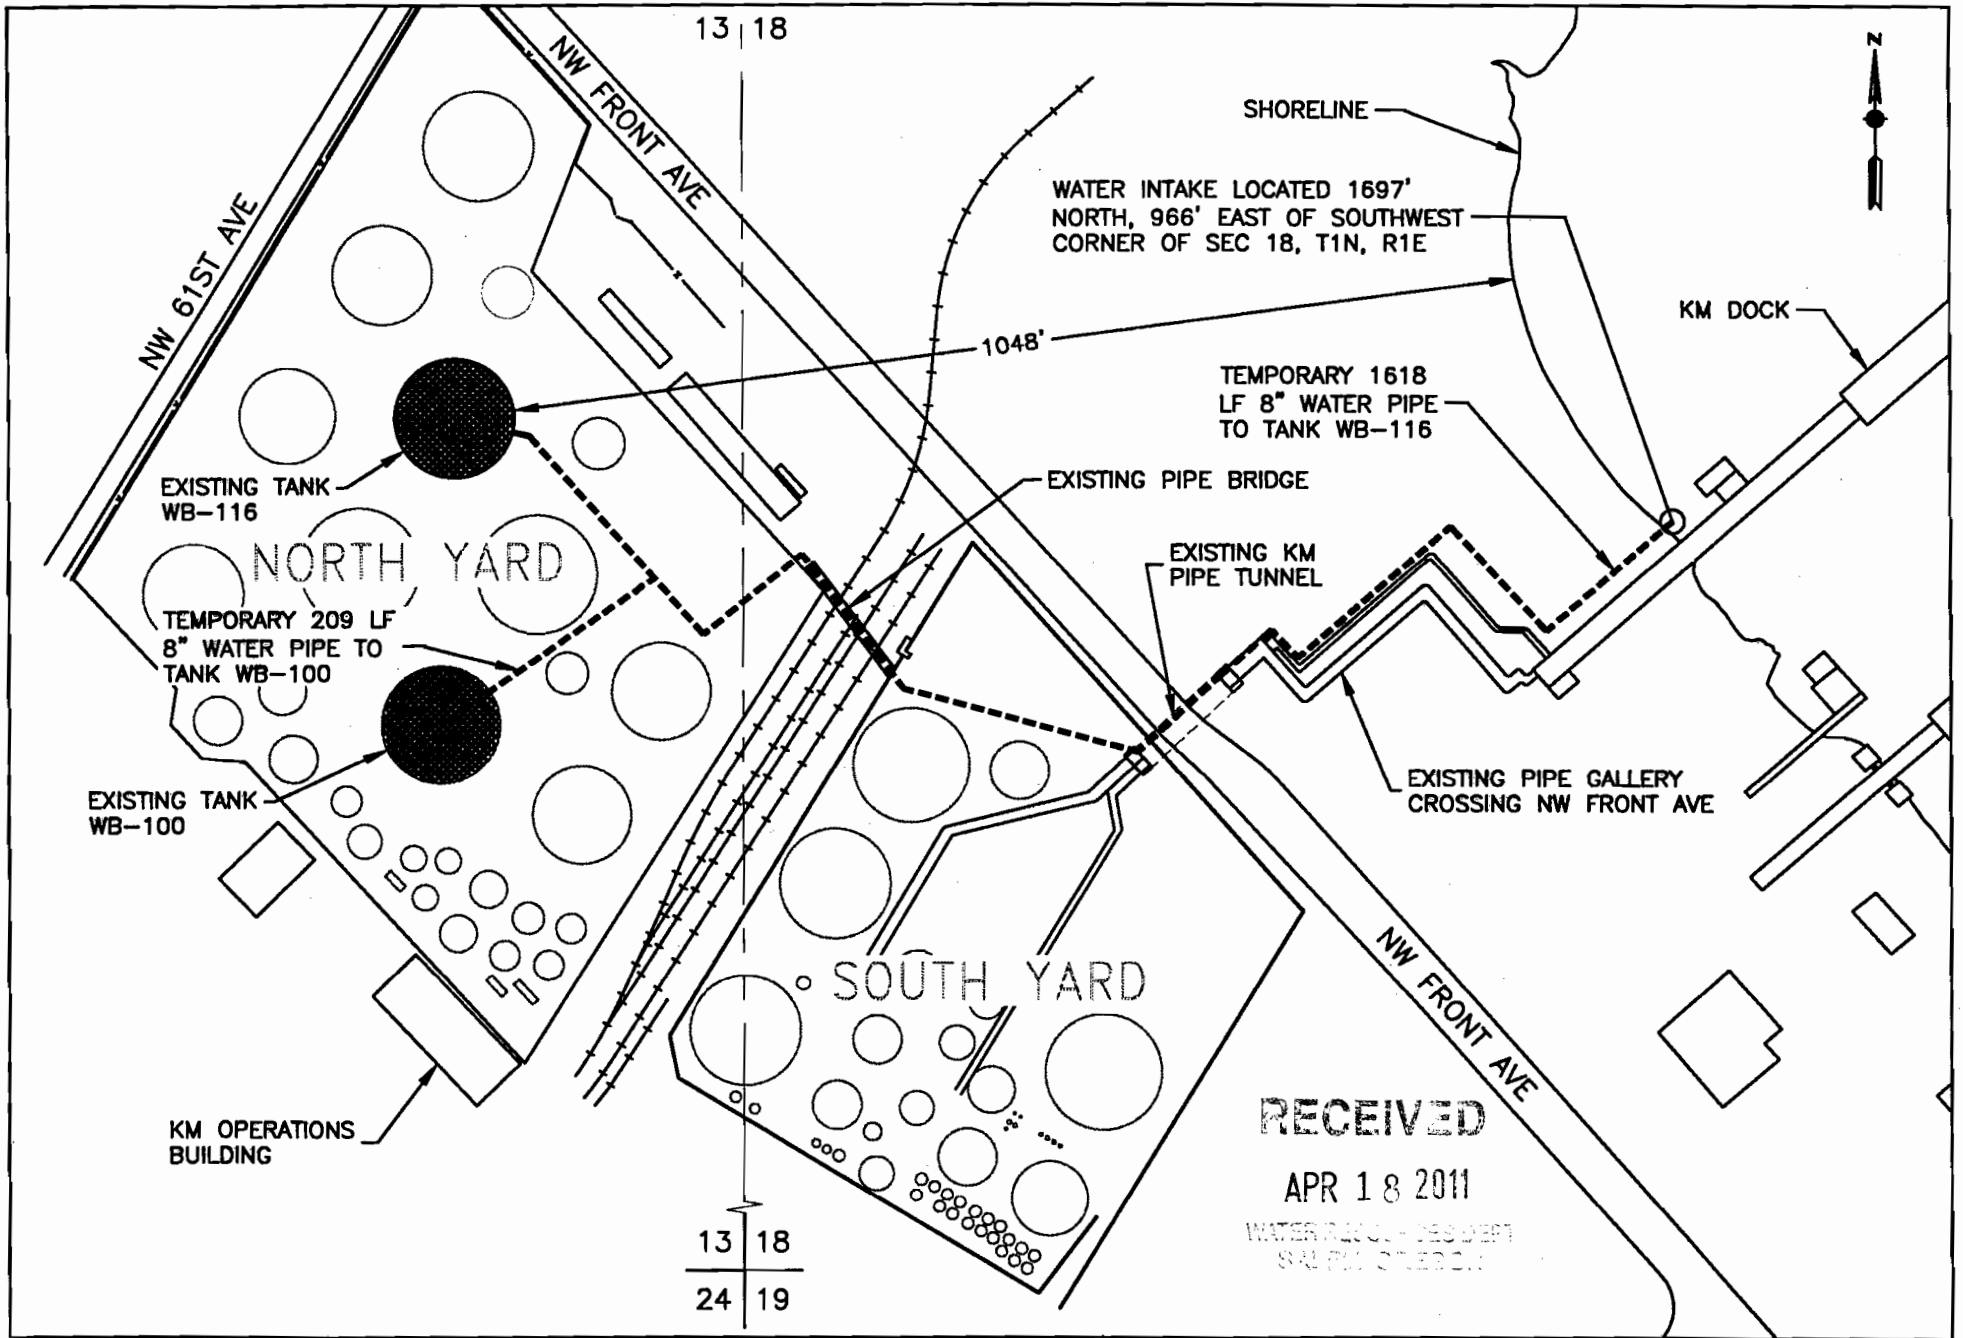

RECEIVED

APR 18 2011

WATER RESOURCES DEPT
SALINA, KANSAS

WILLBRIDGE WATER USAGE SITE PLAN

1" = 200'