


5 1 E 33 36 1 E 1302

Application No. P75153
Permit No. 140

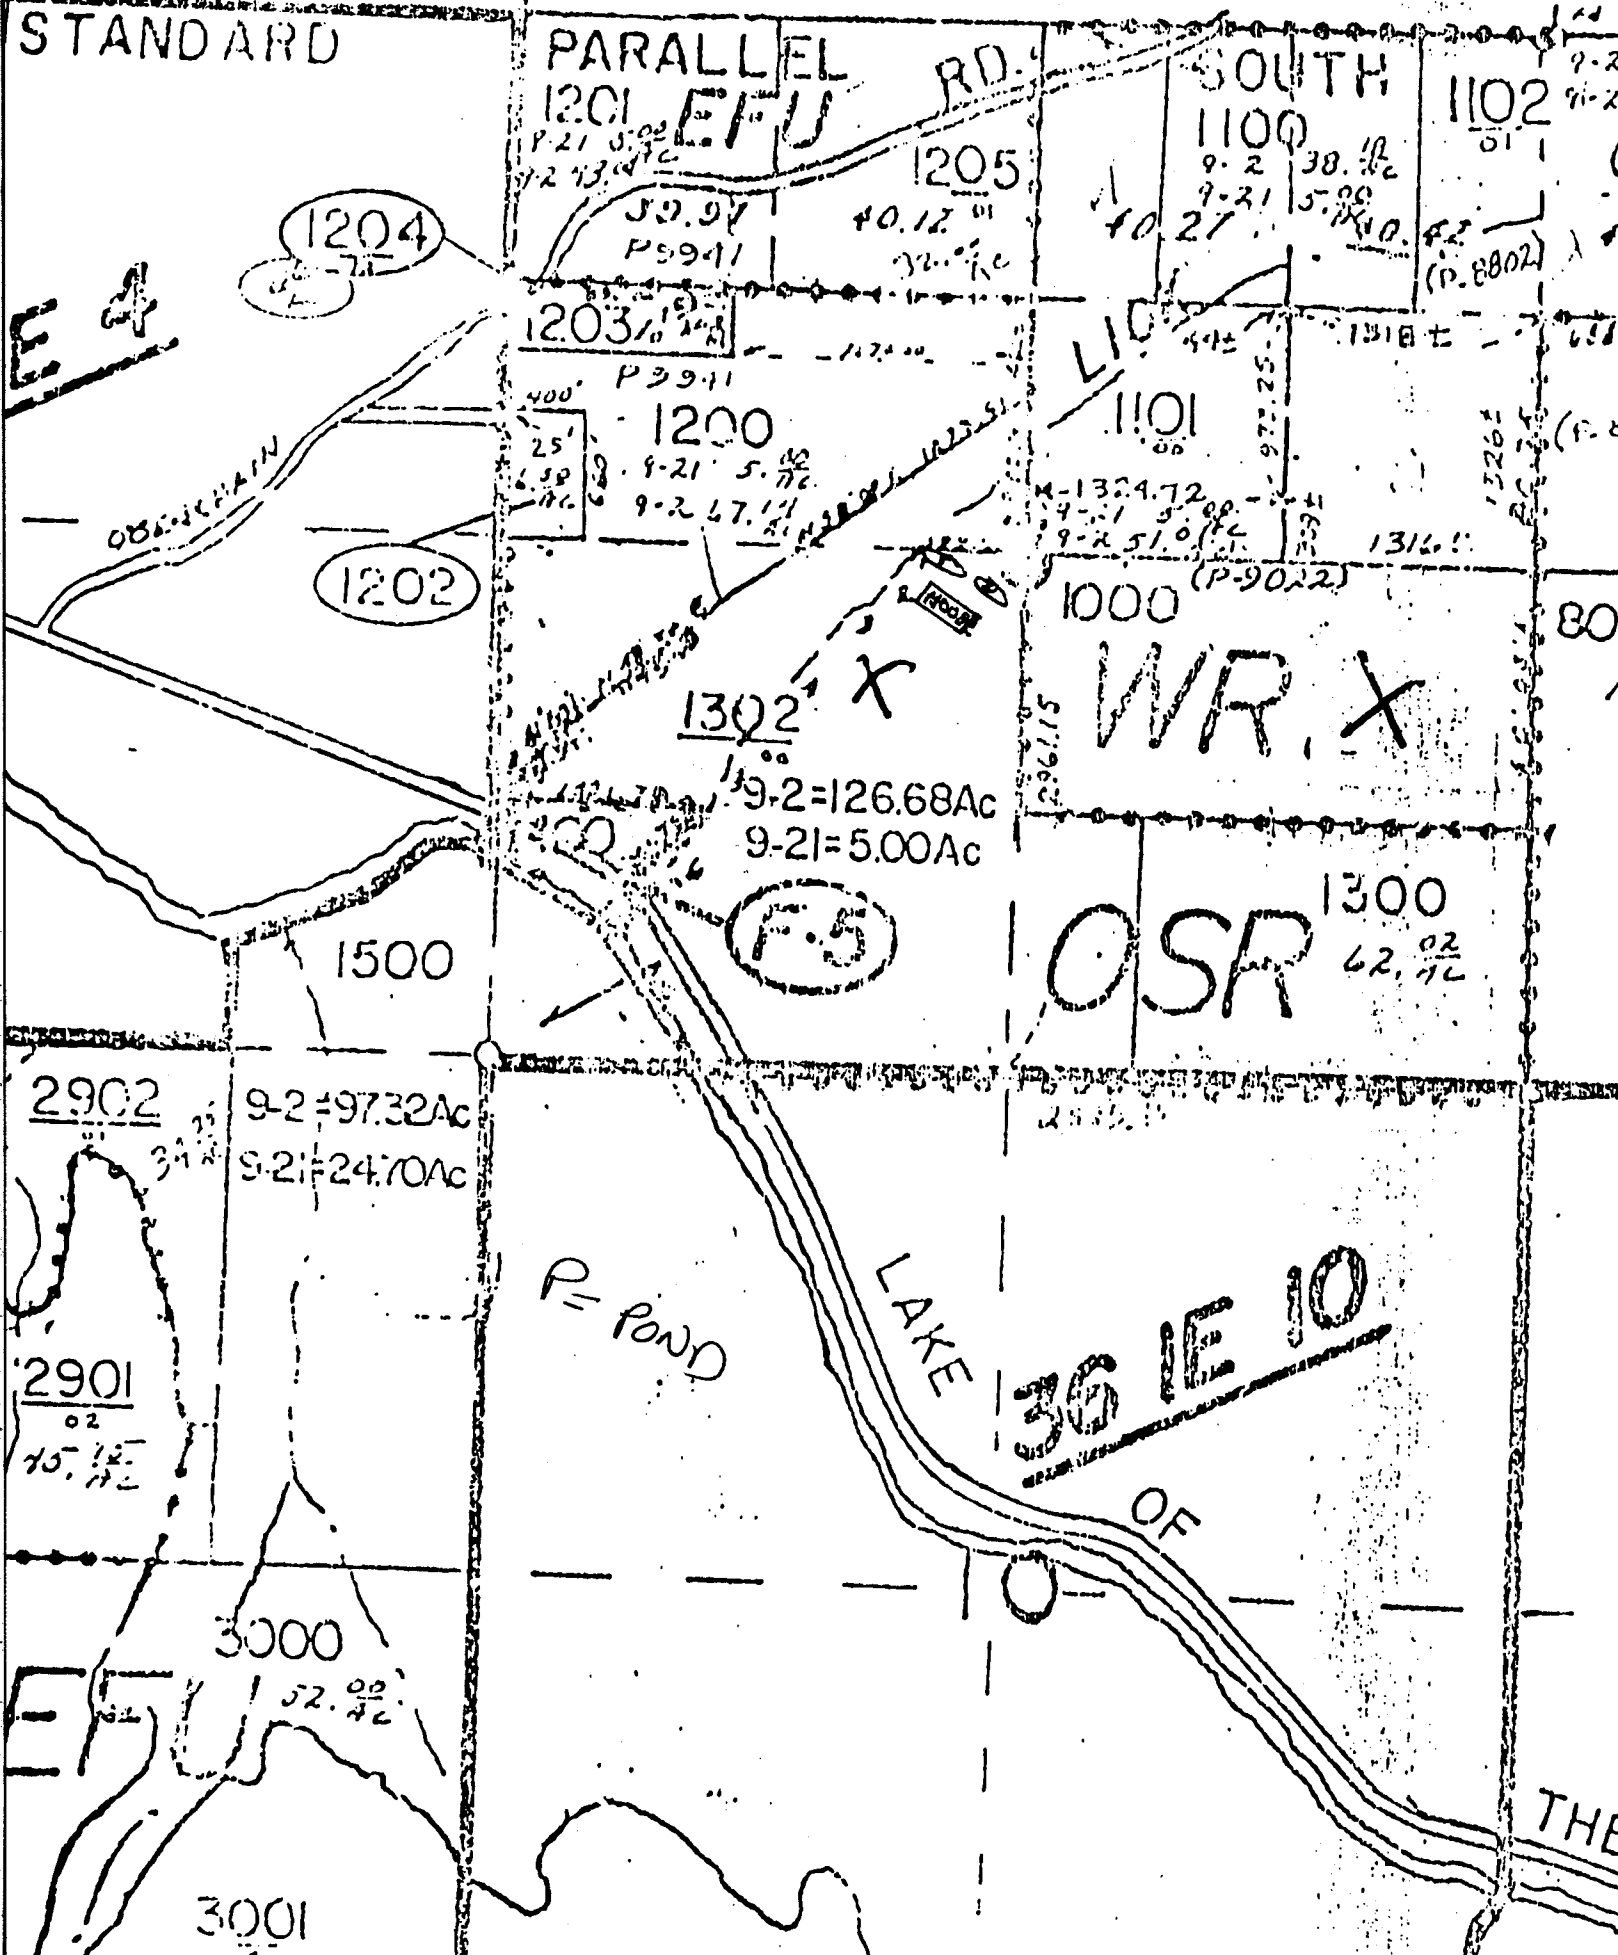

STANDARD

PARALLEL RD.

SOUTH

1204

1201

1205

1100

1102

1203

59.97
P5941

40.12
32.00

9-2 38.00
9-21 5.00

(P.8802)

E 4

OBSERVATION

1202

1200

9-21 5.00
9-2 47.17

1101

1324.72
9-2 51.00

1316.00

(P-9022)

1000

WR X

1302 X

9-2=126.68Ac
9-21=5.00Ac

1500

OSR

1300
62.00
72

2902

9-2=97.32Ac
9-21=24.70Ac

2901

15.12
17.12

P= POND

LAKE

36 1 E 10

OF

3000

52.00
42

E 4

3001

THE