


Map to Accompany New Surface Water Application for Jeff Phillips

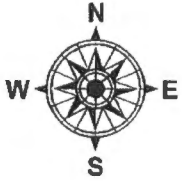

Scale: 1' = 600'

RECEIVED

JUL 06 2016




WATER RESOURCES DEPT
SALEM, OREGON


T. 7S, R. 46E

Legend

-  Ditches
-  halfway_e_pine

Irrigation

-  Primary
-  Supplemental
-  taxlot

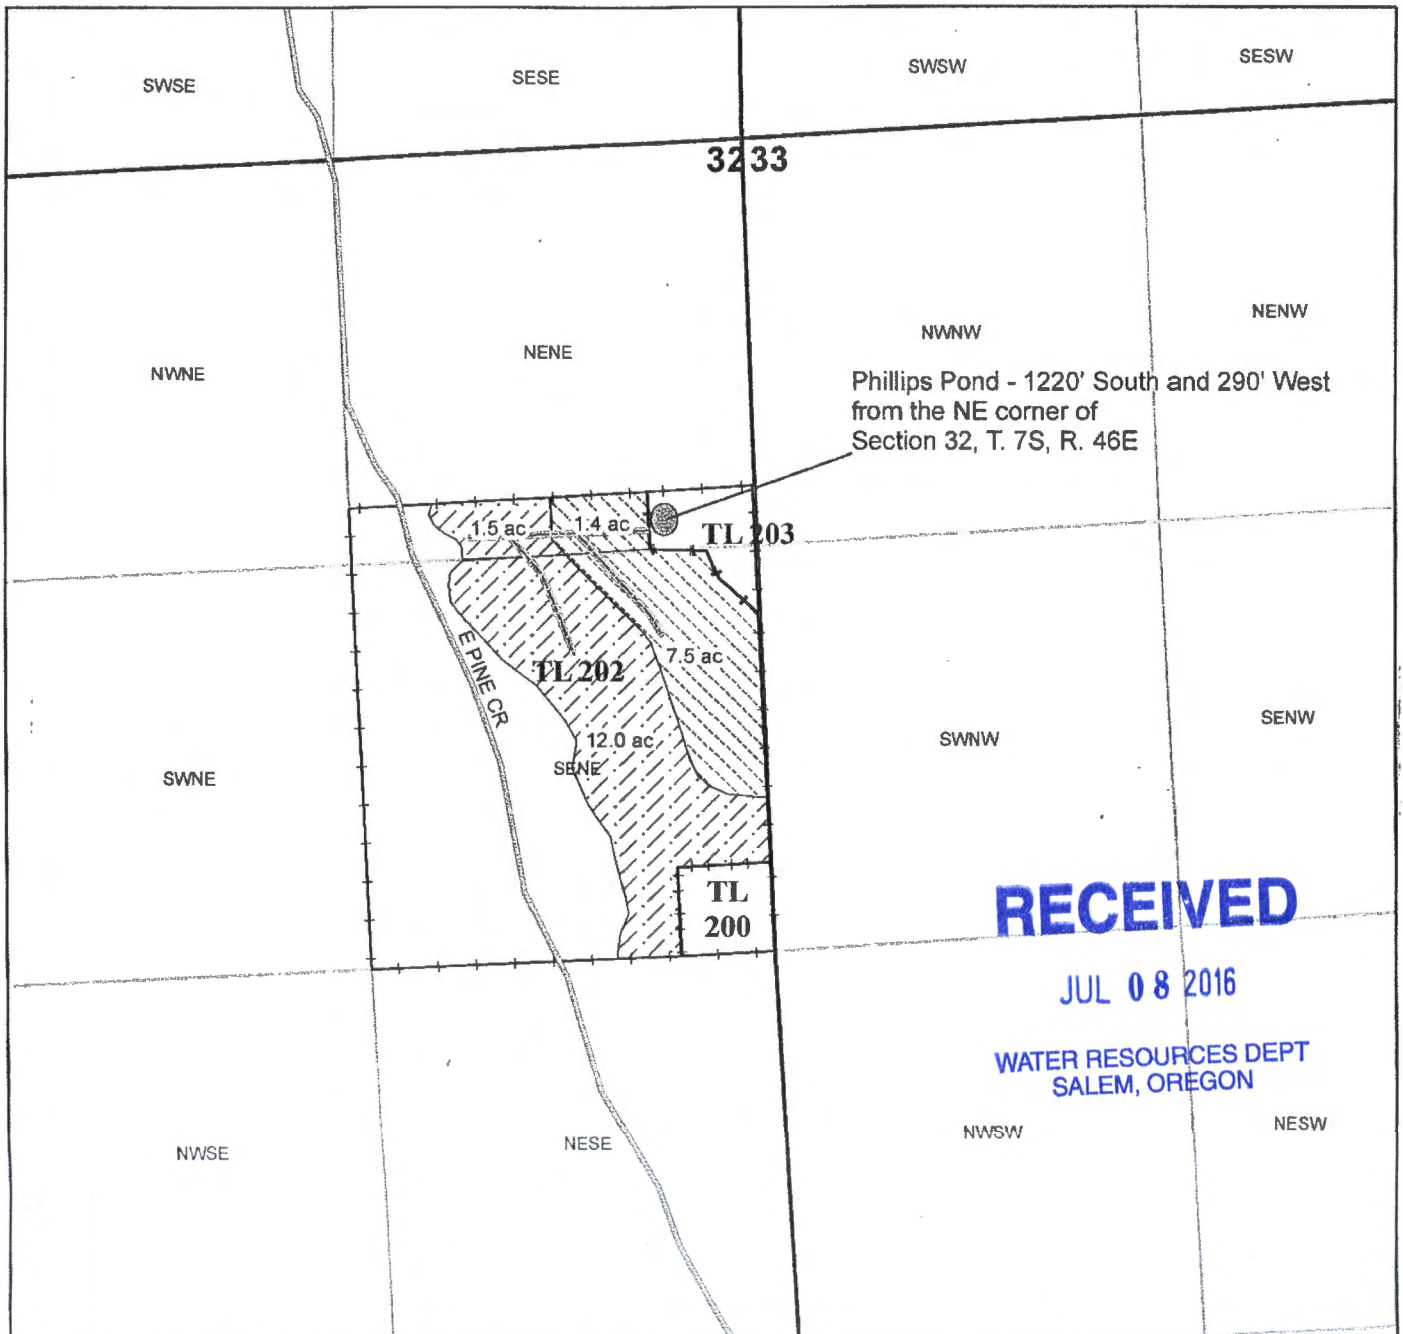


RECEIVED

JUL 08 2016

WATER RESOURCES DEPT
SALEM, OREGON

S-88256

Map to Accompany New Surface Water Application for Jeff Phillips

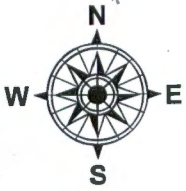

Scale: 1' = 600'


T. 7S, R. 46E

Legend

- Ditches
- halfway_e_pine

Irrigation

- Primary
- Supplemental
- taxlot

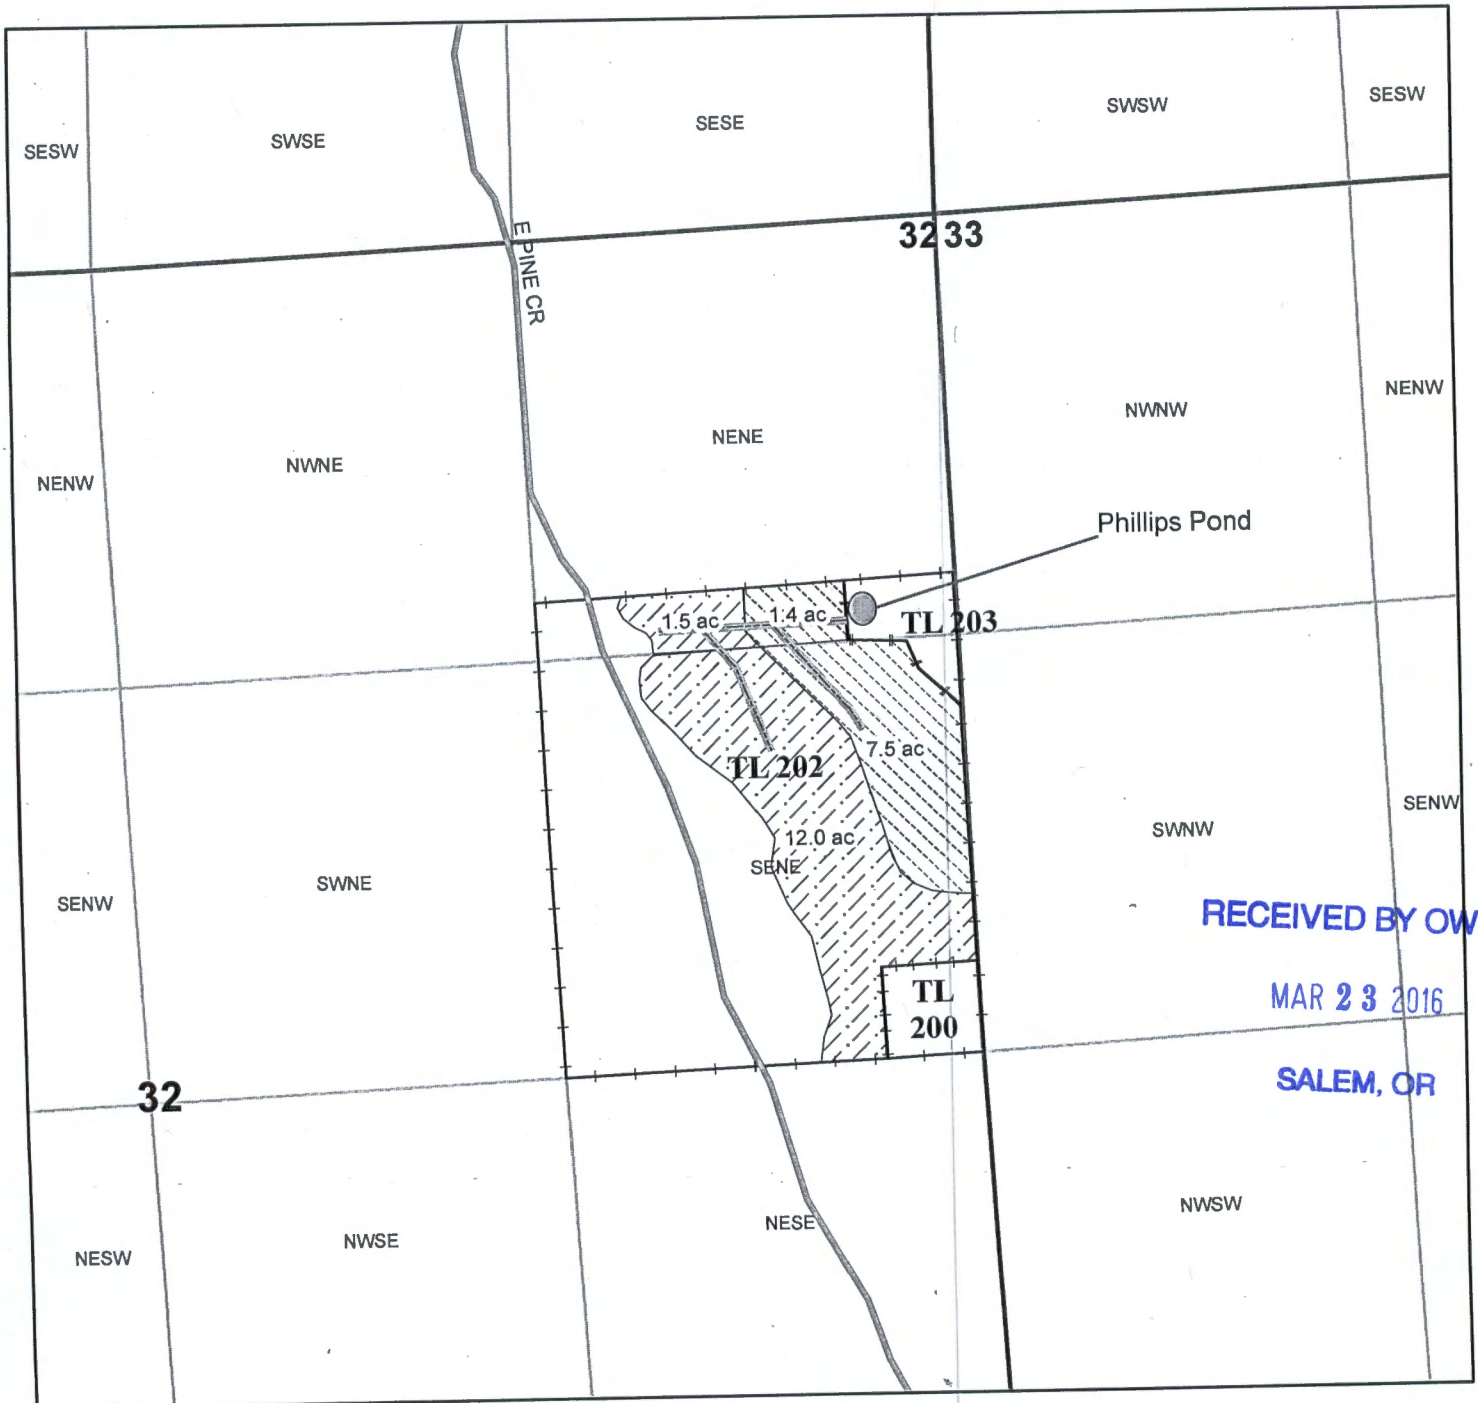


RECEIVED BY OWRD

MAR 23 2016

SALEM, OR

S-88216

B13 50 0359

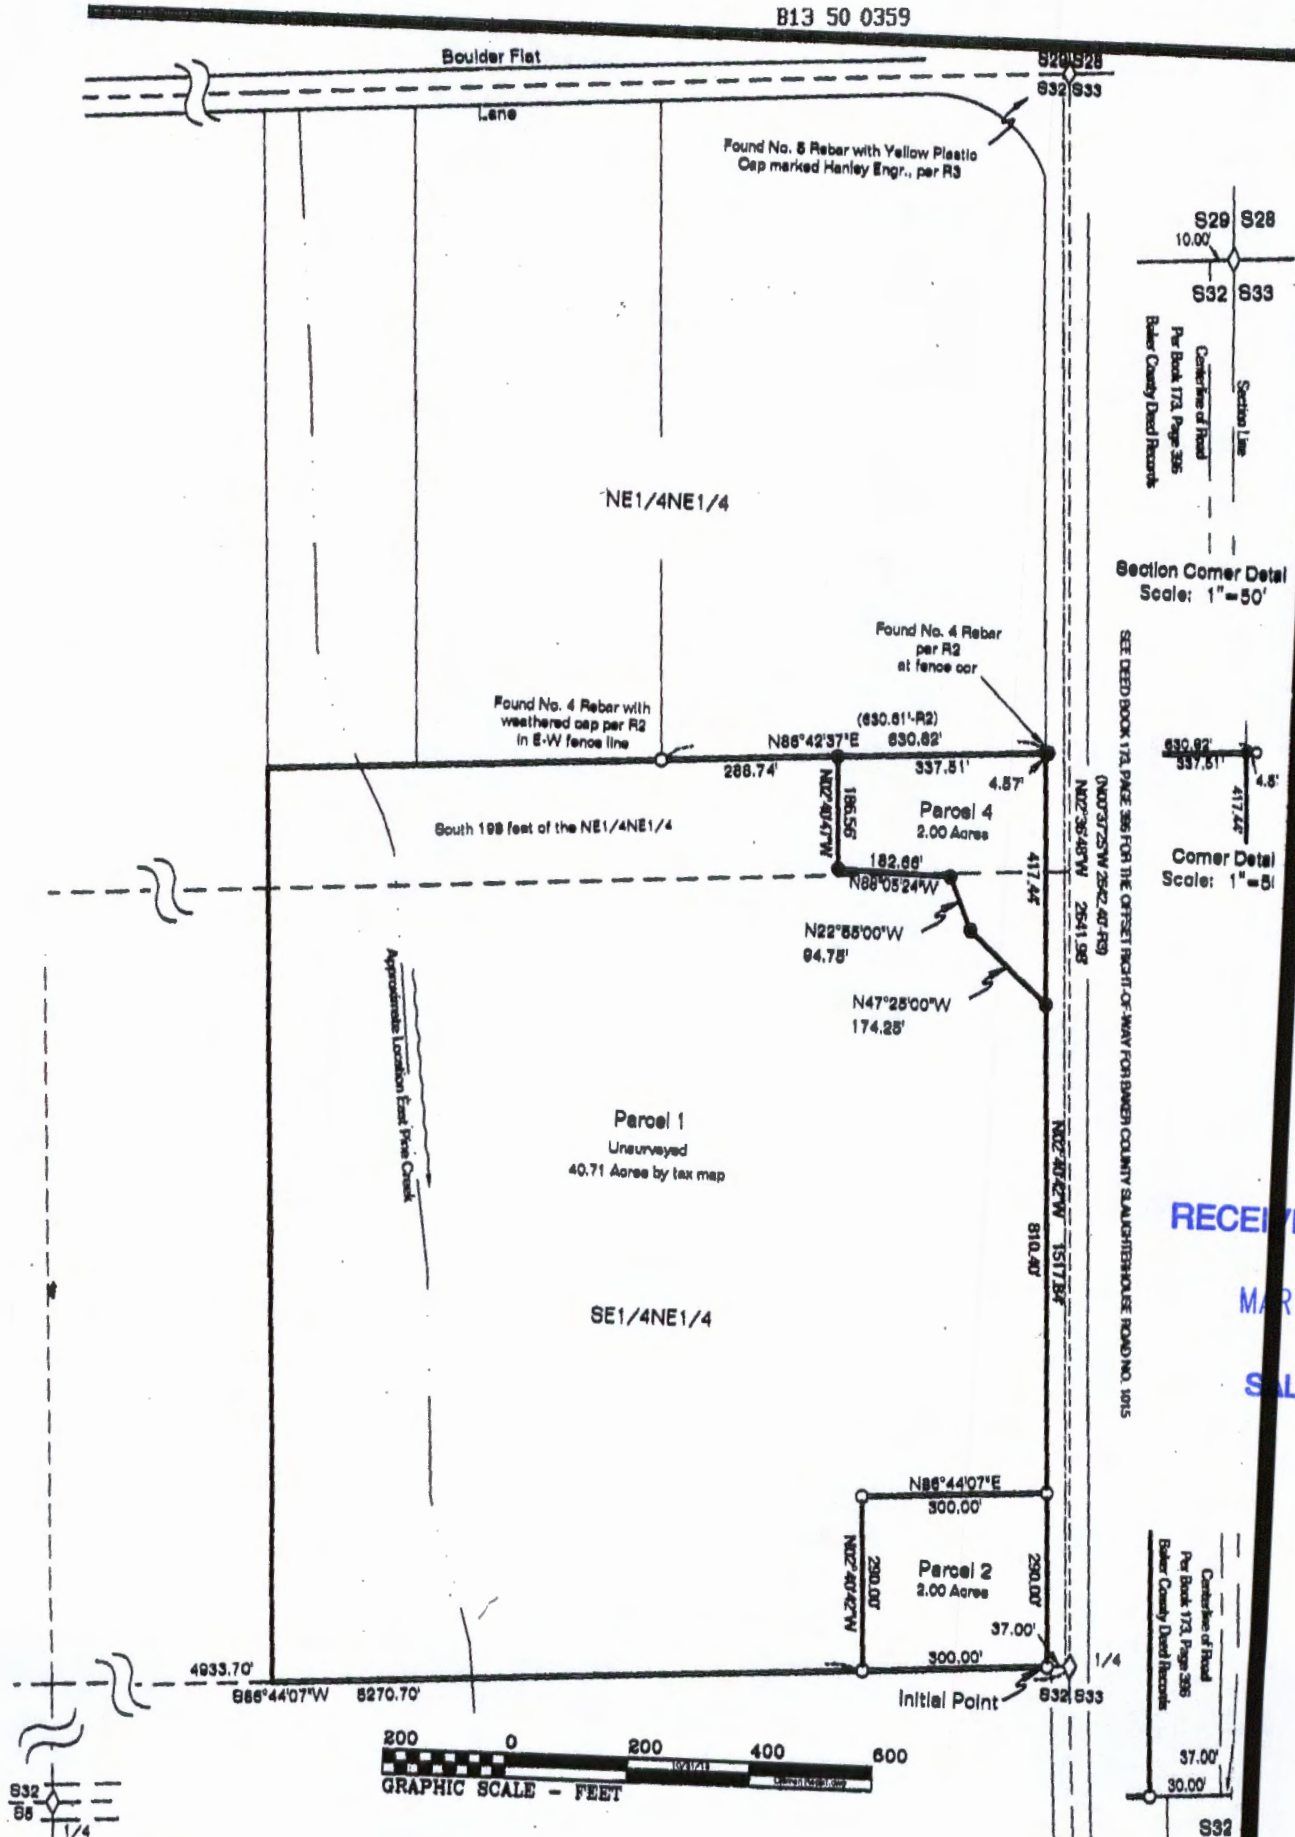

RECEIVED BY OW
MAR 23 2016
SALEM, OR

S-682576