



Oregon Water Resources Department
 725 Summer Street NE, Suite A
 Salem, Oregon 97301
 (503) 986-0900
 www.oregon.gov/OWRD

RECEIVED

JAN 21 2022

Ownership Update for Certificated Rights Only

OWRD

NO FEES ARE REQUIRED TO SUBMIT THIS FORM

NOTICE: A certificate of water right typically stays with the land. In order to track water right ownership, the Department requests that this form be submitted to the Department. To update multiple rights, a separate form is required for each right. If you have any questions about this form, please contact your local watermaster, or call the Water Resources Department at (503) 986-0900.

This form is not for Applications, Permits, Transfers, Groundwater Registrations, or Limited Licenses. To notify the Department of changes in ownership to these types of authorizations, an Assignment is required.

Current Landowner Information					
Name:	Eugene and Andrea Beyer				
Mailing Address:	10750 Edmunson Dr. SE				
City:	Salem	State:	OR	Zip:	97317
Phone:	503-510-9823	Email:	gbeyerfarms@gmail.com		


Property Information					
County:	Marion	Township:	085	Range:	02W
		Section:	01		
Tax Lot #:	700				
Street Address of Water Right:	9122 Aspen Ln Salem, OR 97317				

Water Right Information	
Application:	G 11658
Permit:	G 10821
Certificate:	65630
Are all the lands associated with this water right owned by the requestor? (If no, include a map showing the portion of the water right involved)	<input type="checkbox"/> Yes <input checked="" type="checkbox"/> No

Signature and Date	
Name of individual completing form:	Eugene Beyer
Signature of requestor:	Eugene A. Beyer
	Date: 1/5/22
Phone or email:	gbeyerfarms@gmail.com

The Department does not change names on water right certificates. This form will be placed in the file for future reference only. If mailed, the Department will not provide acknowledgement of receipt.


This form can be mailed to the address above or sent via email to wrd_dl_customerservice@oregon.gov

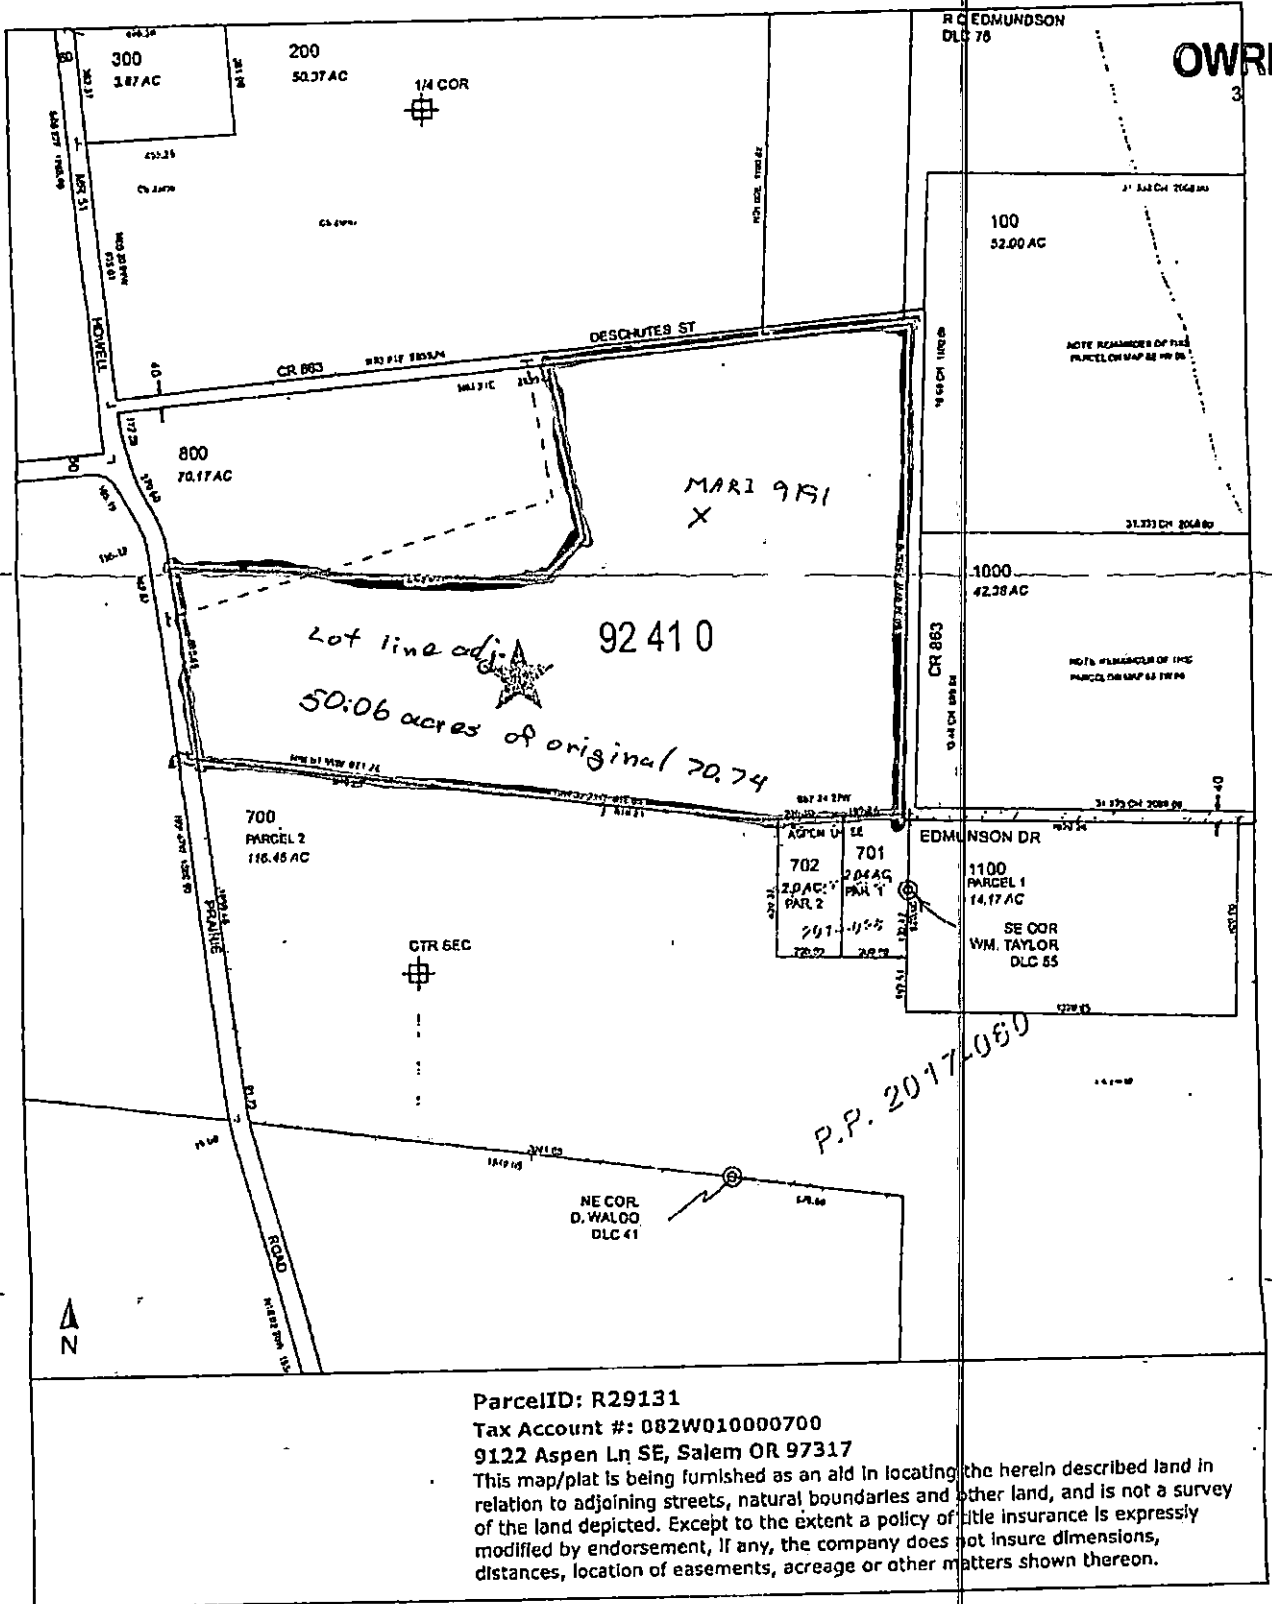

SCALE 1" = 600'



- E = SEPTIC FIELD EXISTING AREA
- F = SEPTIC FIELD REPLACEMENT AREA
- A = N6°11'W 146.10'
- B = S31°7'D'E 158.34'
- C = R=330.88'
- CHORD = S19°51'40"E 207.23'
- D = S00°31'22"E 324'

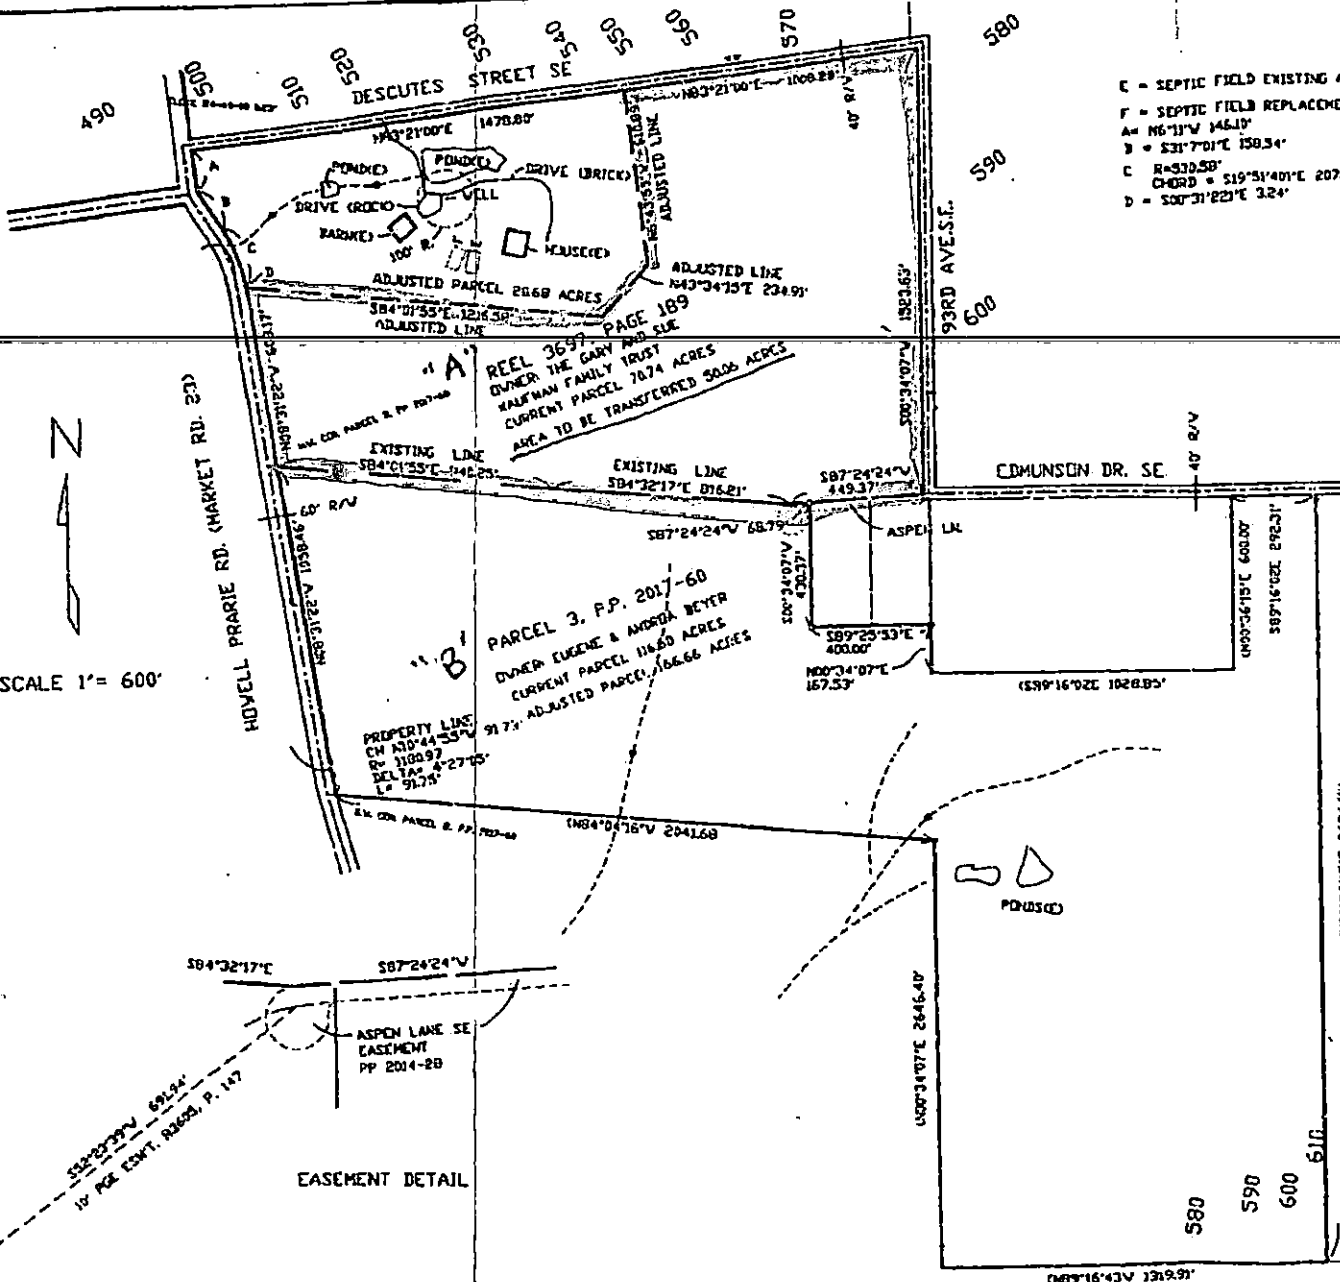

EASEMENT DETAIL

KARL D. GOERTZEN, PE, PLS
 4753 FIR DELL DR. SE
 SALEM, OR 97302
 PH. 503.378.0952
 E-mail: kgoertzen@concast.net

PROPERTY LINE ADJUSTMENT
 SITE PLAN

DEVELOPER:
 KAUFMAN/BEYER

RECEIVED
 JAN 21 2022
 OWRD