

**T34S R6W, WM,
JOSEPHINE COUNTY, OR**




0 400 Feet

1" = 400'

- Point of Diversion
- Creek
- POU NU
- C-39785 STORAGE (12-6-1965)
- Section
- - - Quarter Quarter
- DLC
- Tax Lot

POD Location (Center of Dam):
1350' S, 1140' W of Center of Sec 2

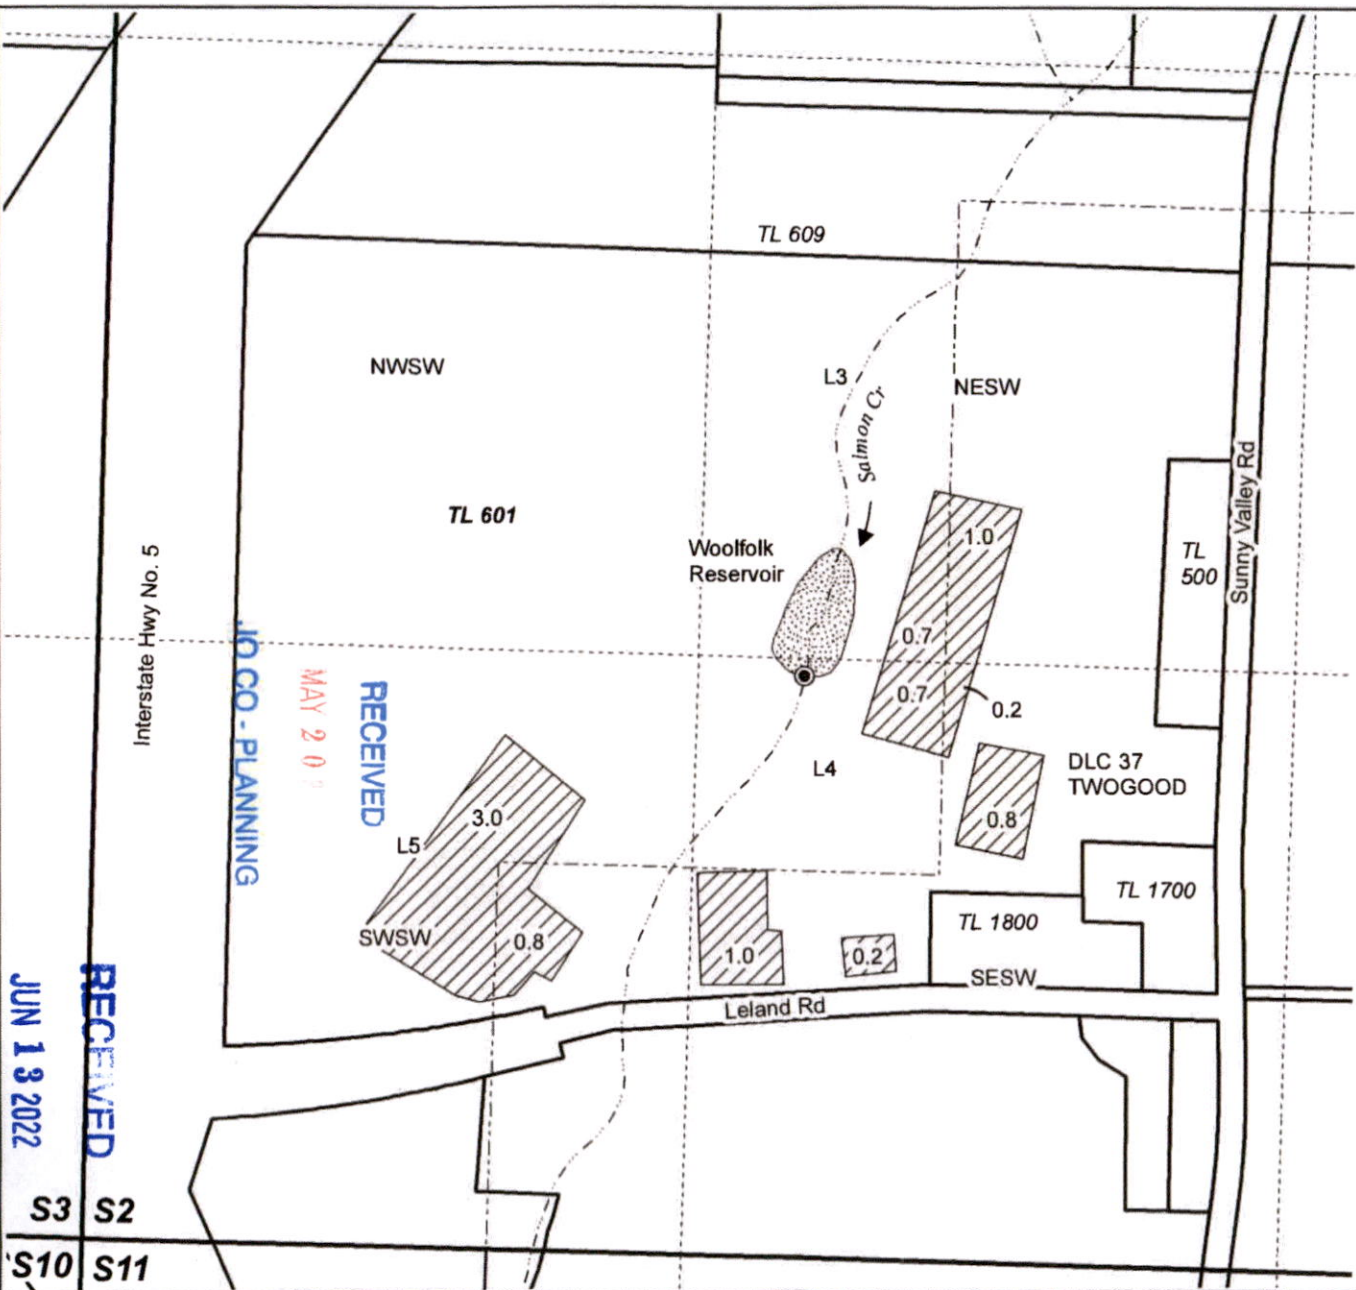

JDCO - PLANNING

RECEIVED
MAY 20 2022

RECEIVED

JUN 13 2022

OWRD

**Surface Water Application Map
Oregon Land Holdings, LLC**

Date: 5/16/2022

This map is not intended
to provide legal dimensions
or locations of property
ownership lines.

WATER RIGHT SERVICES, LLC
PO BOX 1830, BEND, OR 97709
WWW.OREGONWATER.US CCB # 197121
johnshort@usa.com 541-389-2837


T34S R6W, WM, JOSEPHINE COUNTY, OR



0 400 Feet
1" = 400'

- Point of Diversion
- - - - - Creek
- POU IR/NU
- C-39785 STORAGE (12-6-1965)
- Section
- - - - - Quarter Quarter
- DLC
- Tax Lot

POD Location (Center of Dam):
1350' S, 1140' W of Center of Sec 2

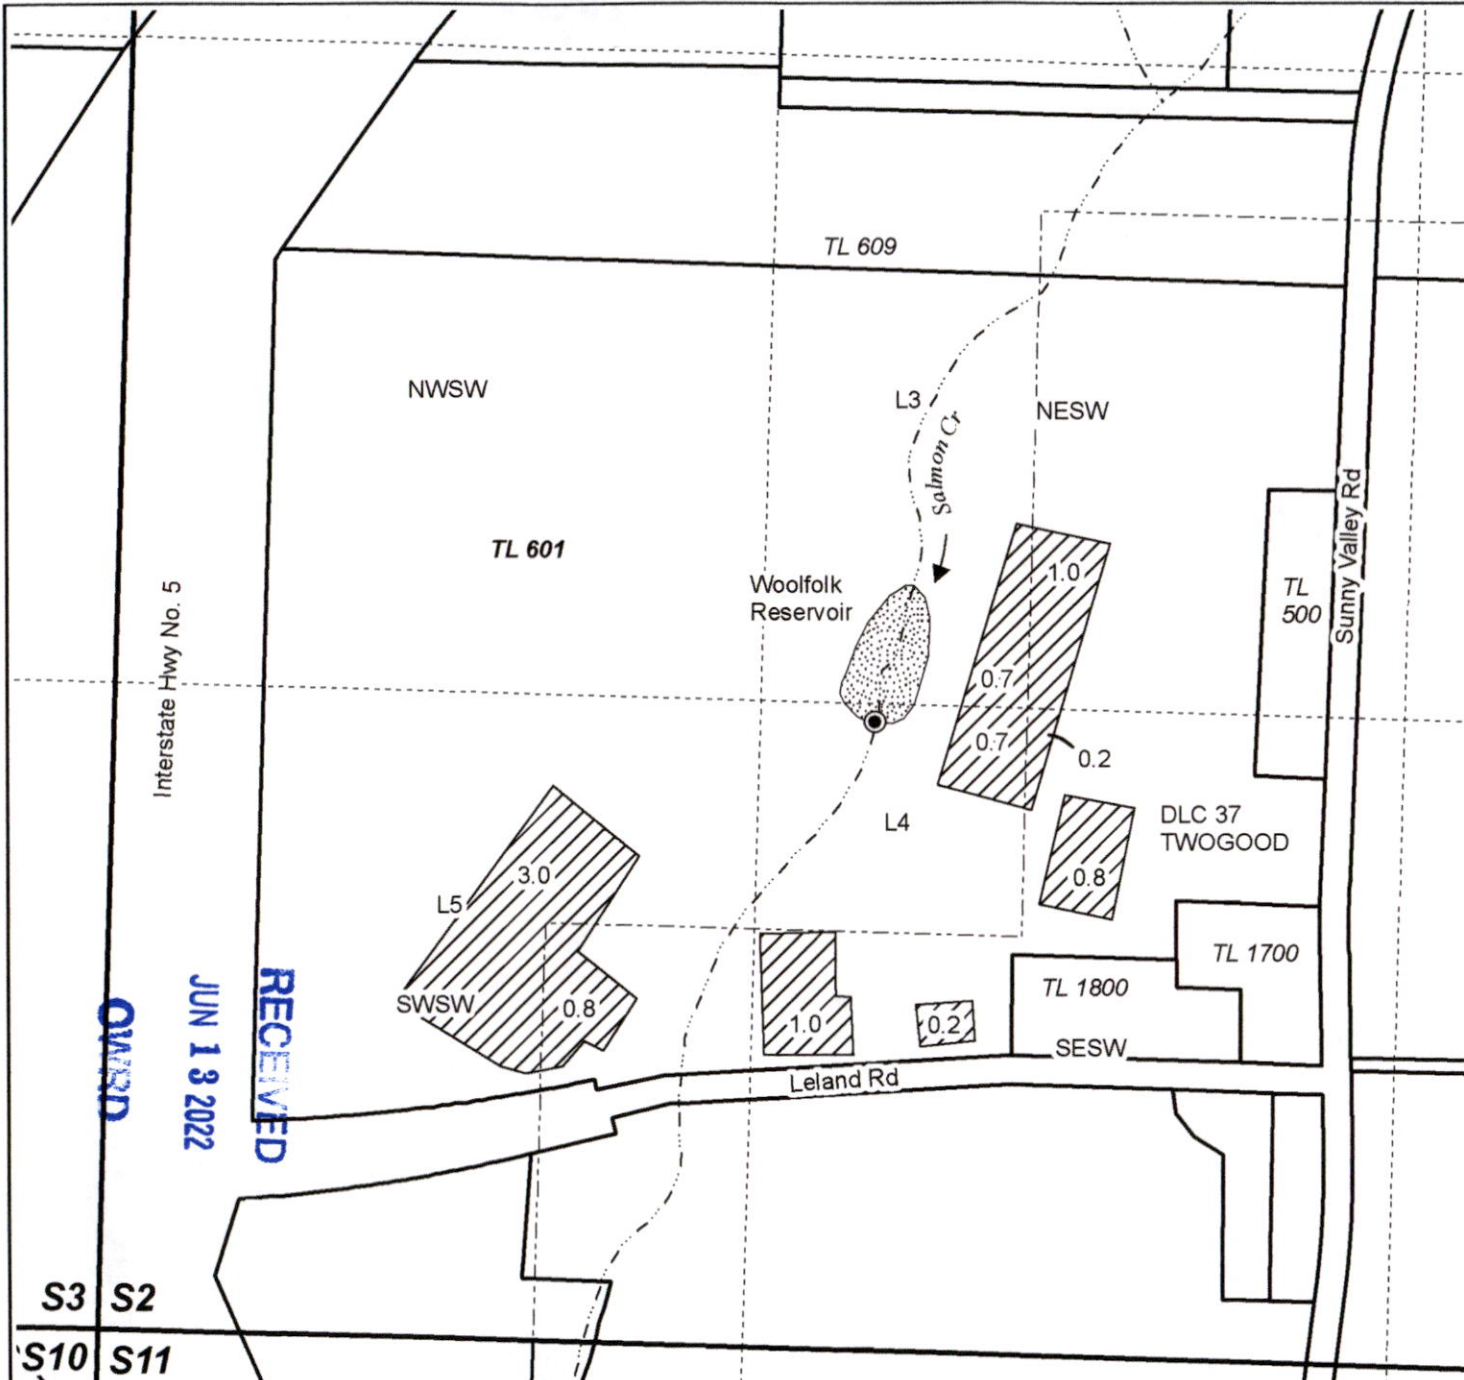

Interstate Hwy No. 5

Sunny Valley Rd

OMERD
JUN 13 2022
RECEIVED

S3 S2
S10 S11


Surface Water Application Map
Oregon Land Holdings, LLC

Date: 5/27/2022

This map is not intended
to provide legal dimensions
or locations of property
ownership lines.

WATER RIGHT SERVICES, LLC
PO BOX 1830, BEND, OR 97709
WWW.OREGONWATER.US CCB # 197121
johnshort@usa.com 541-389-2837

Plot Plan

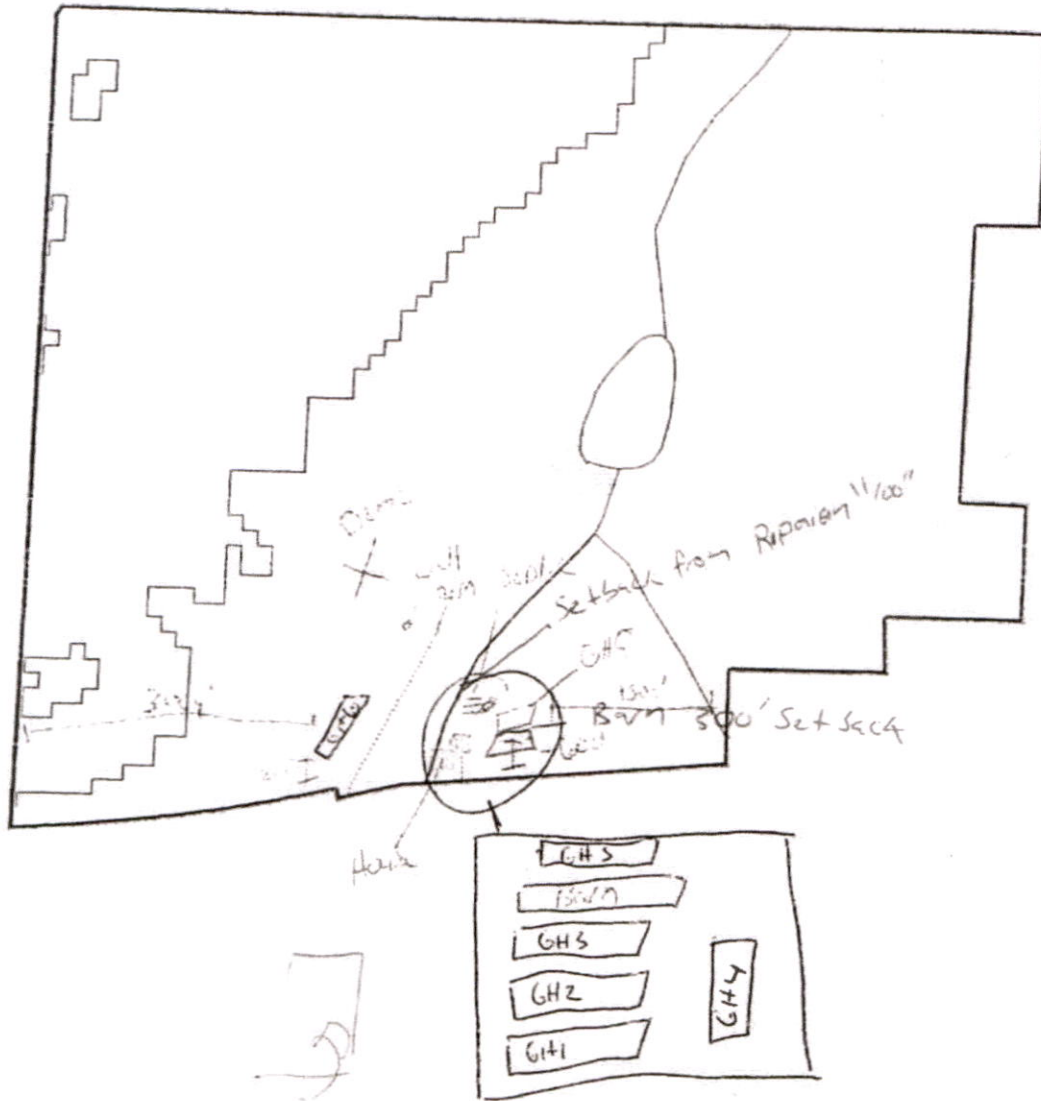

Structure Location:
 Zone: EF Minimum Setbacks:
 Front: 30' Side: 30'
 Rear: 30' Centerline: 60'
 Easement: _____

Owner: _____

Applicant Signature: _____

400 0 400 800 Feet

The information on this map is furnished for general interest purposes only. This information is provided without warranties of any kind, express or implied, and it should not be used to support any purchase or other investment. Josephine County will not accept responsibility for any errors or inaccuracies in the depicted information.



Scale
1:4800

Legend

Property Line	Proposed Addition
Setback Line	Water Body
Utility Line	Water Right
Other	Other

RECEIVED

JUN 13 2022

OWRD