


# PORT OF MORROW Water Rights Map for Municipal Service Area, POA's & POD's

Morrow County  
Scale 1" = 1320 Ft.

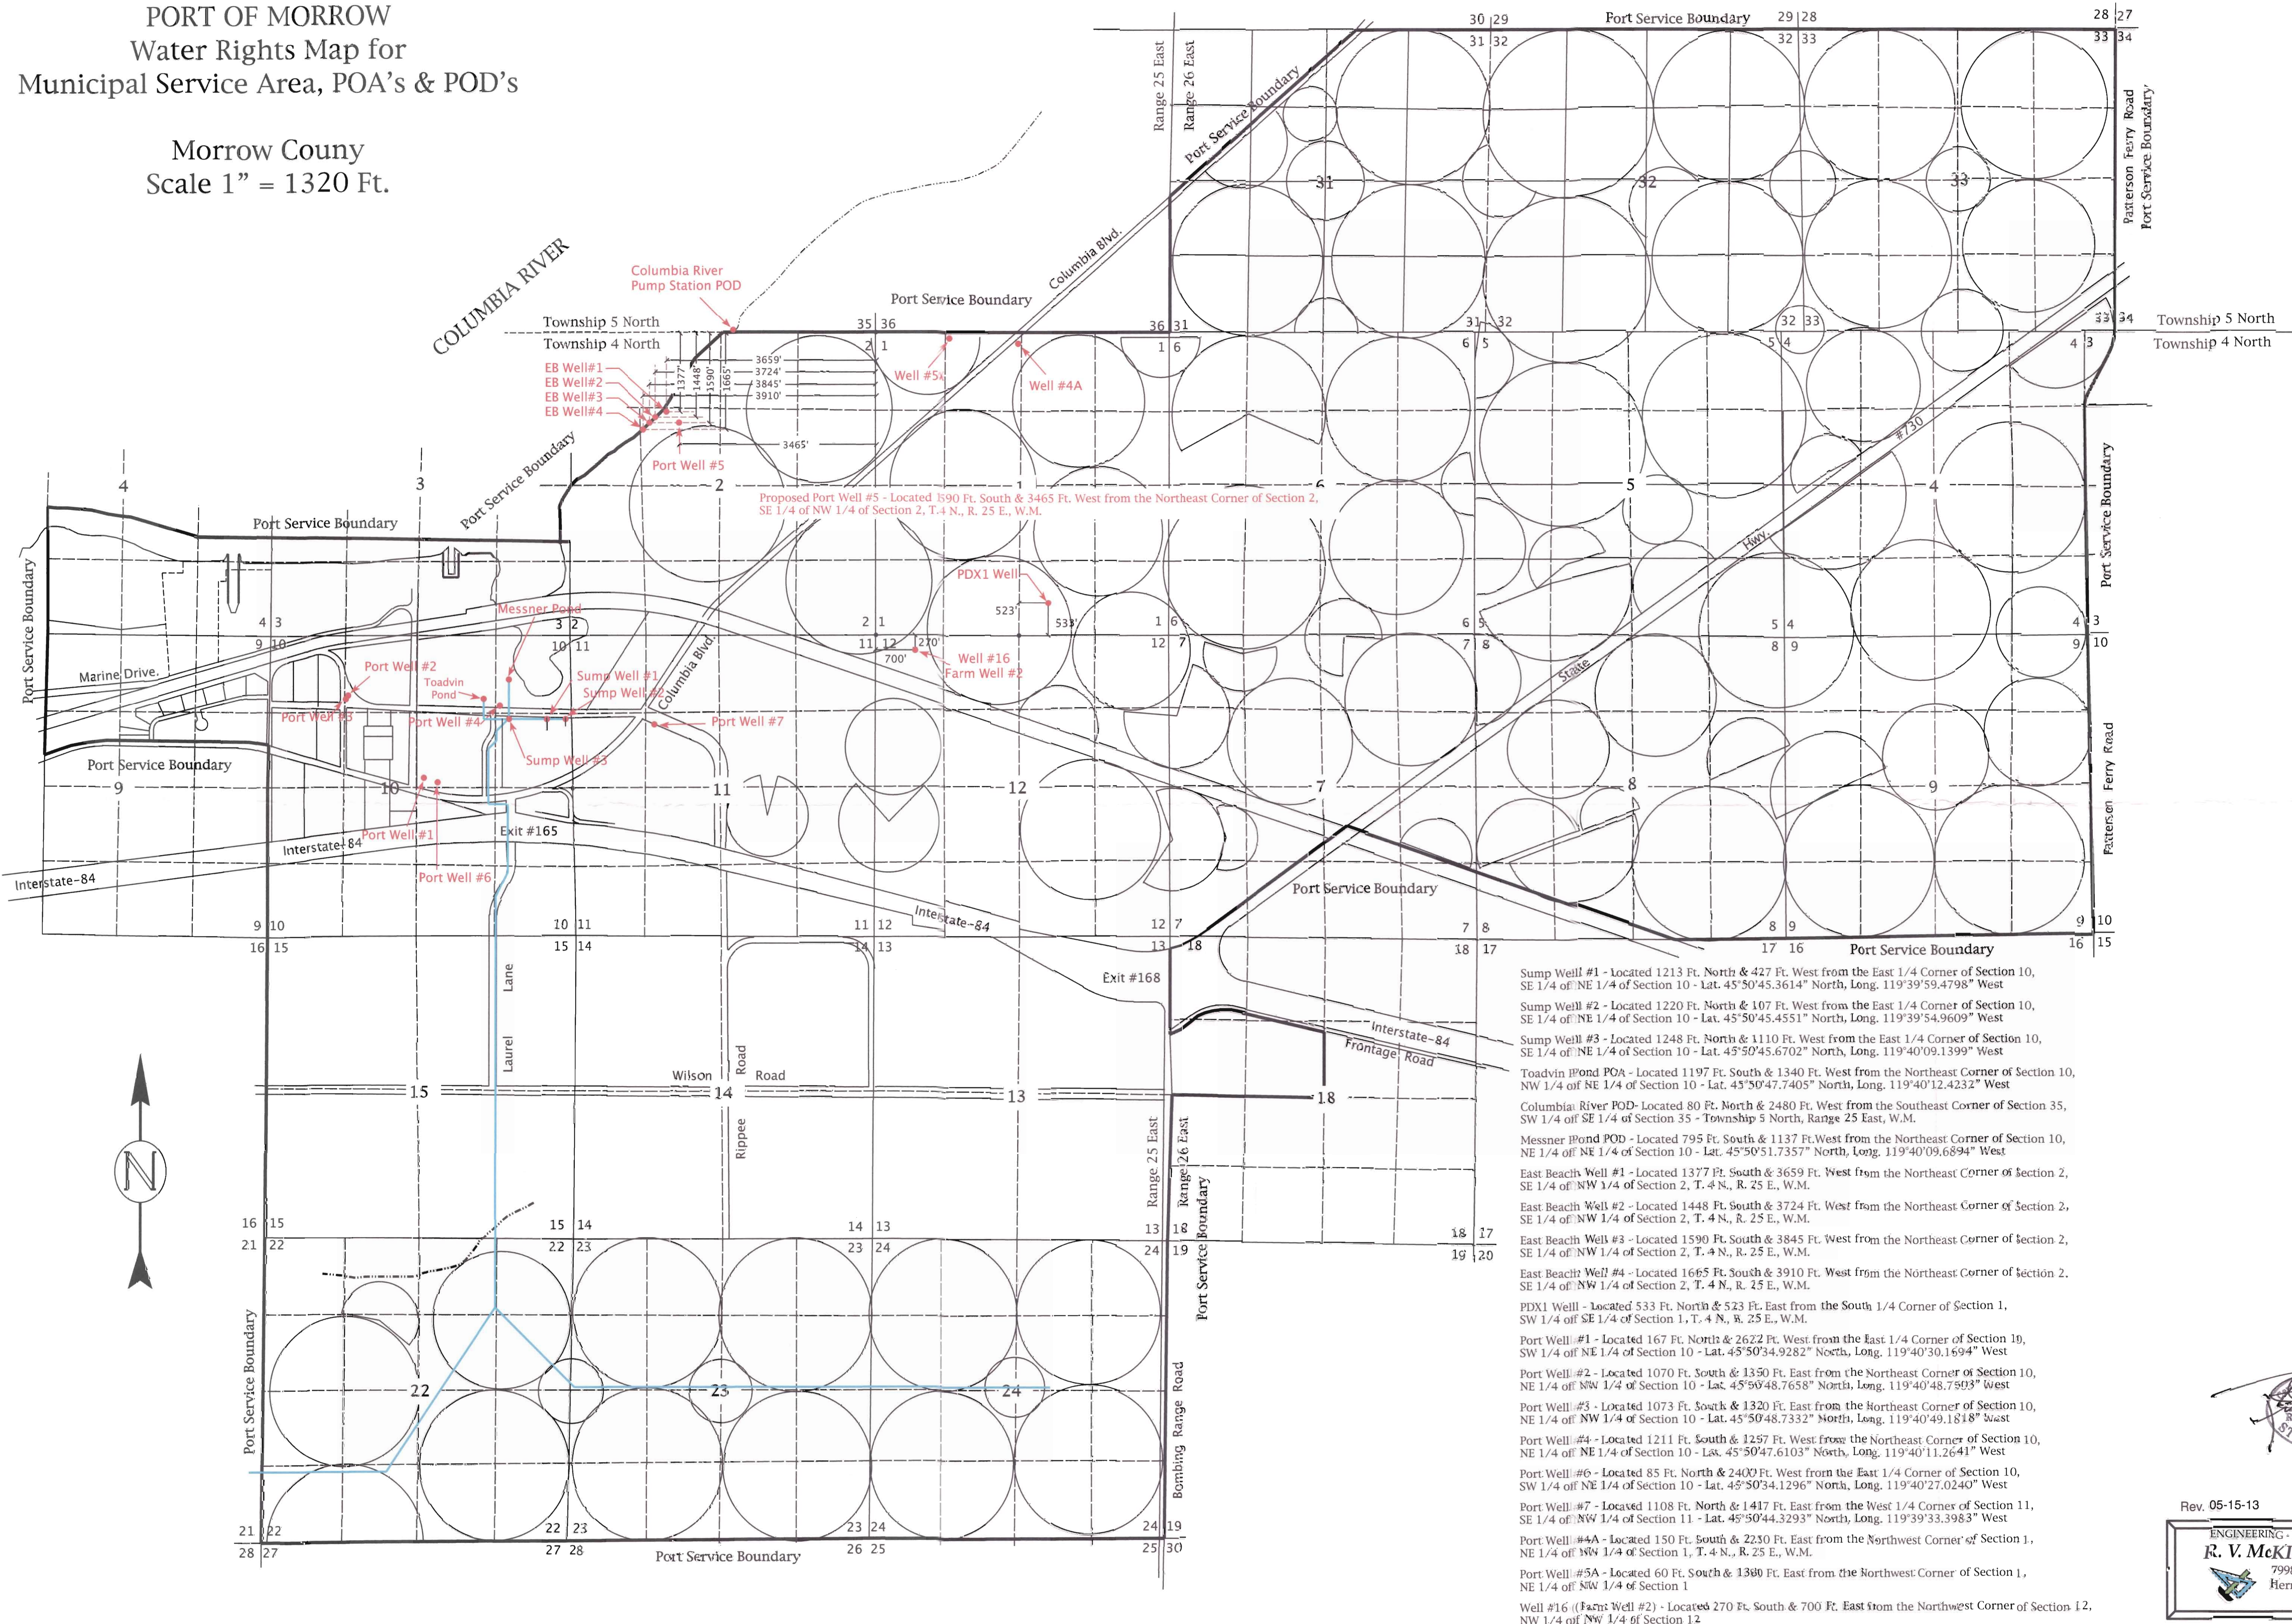

RECEIVED BY OWRD

MAY 28 2013

SALEM, OR



Rev. 05-15-13

ENGINEERING - LAND SURVEYING - WATER RIGHTS  
**R. V. McKINIS ENGINEERING**  
79980 Prindle Loop Road  
Hermiston, Oregon 97638  
(541) - 567-2017

6-17670