



Map to accompany application for hydroelectric license

Opal Creek Ancient Forest Center

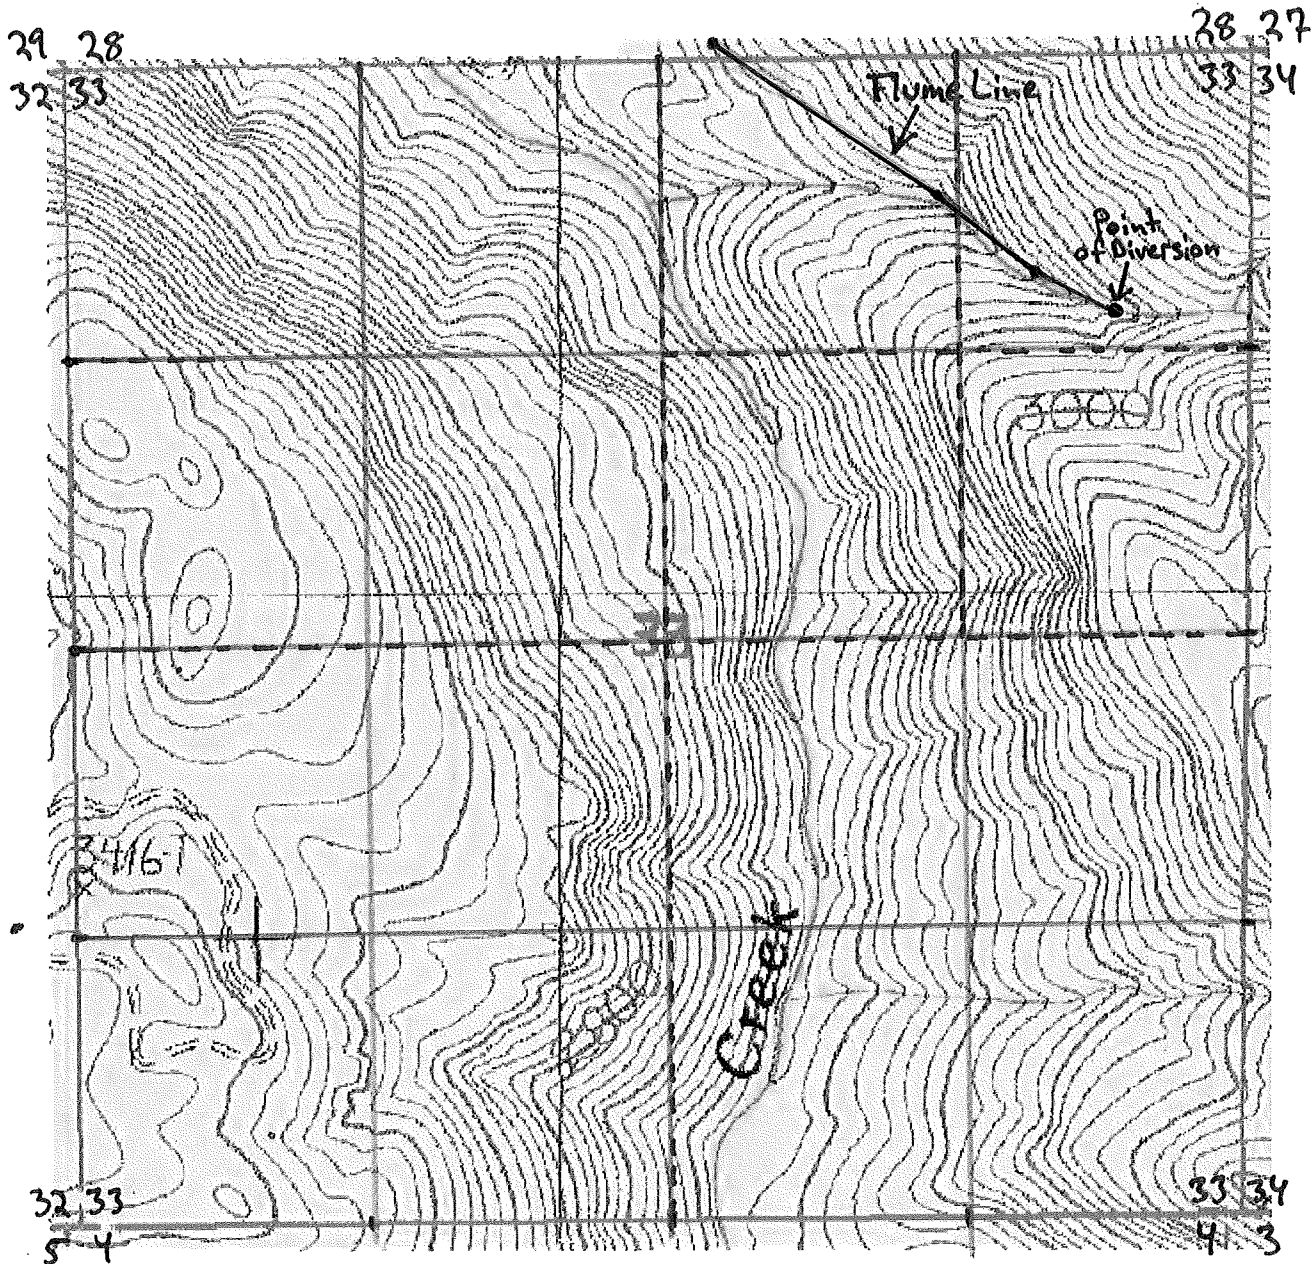

Section 33
Township 9 South, Range 5 East, U.M.
Scale: 1" = 1,250'

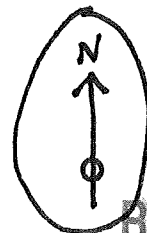


RECEIVED

MAY 02 2011

WATER RESOURCES DEPT
SALEM, OREGON

Map to accompany application for hydroelectric license

Opal Creek Ancient Forest Center

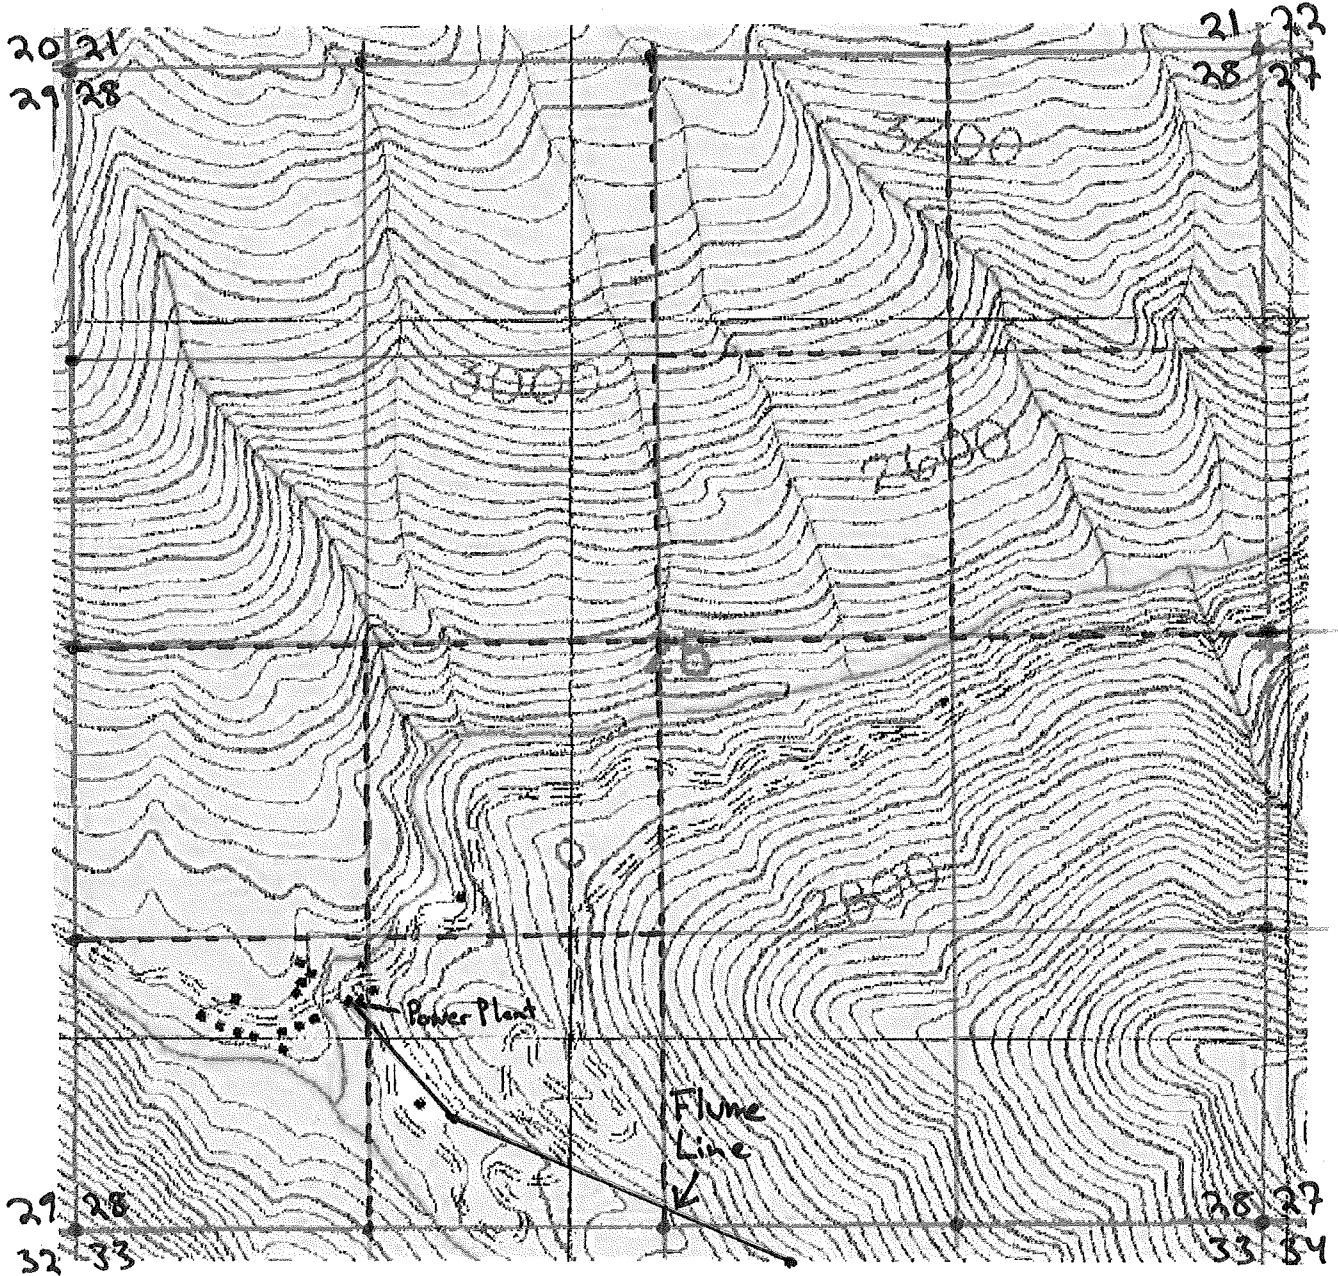

Section 28
Township 9 South, Range 5 East, W.M.
Scale: 1" = 1,250'



RECEIVED

MAY 02 2011

WATER RESOURCES DEPT
SALEM, OREGON