


WATER RIGHT MAP
 IN SEC. 14 T. 175., R. 3 W., W. M.
 LANE COUNTY, OREGON

SEPT. 1949 SCALE: 1 IN = 400 FT.

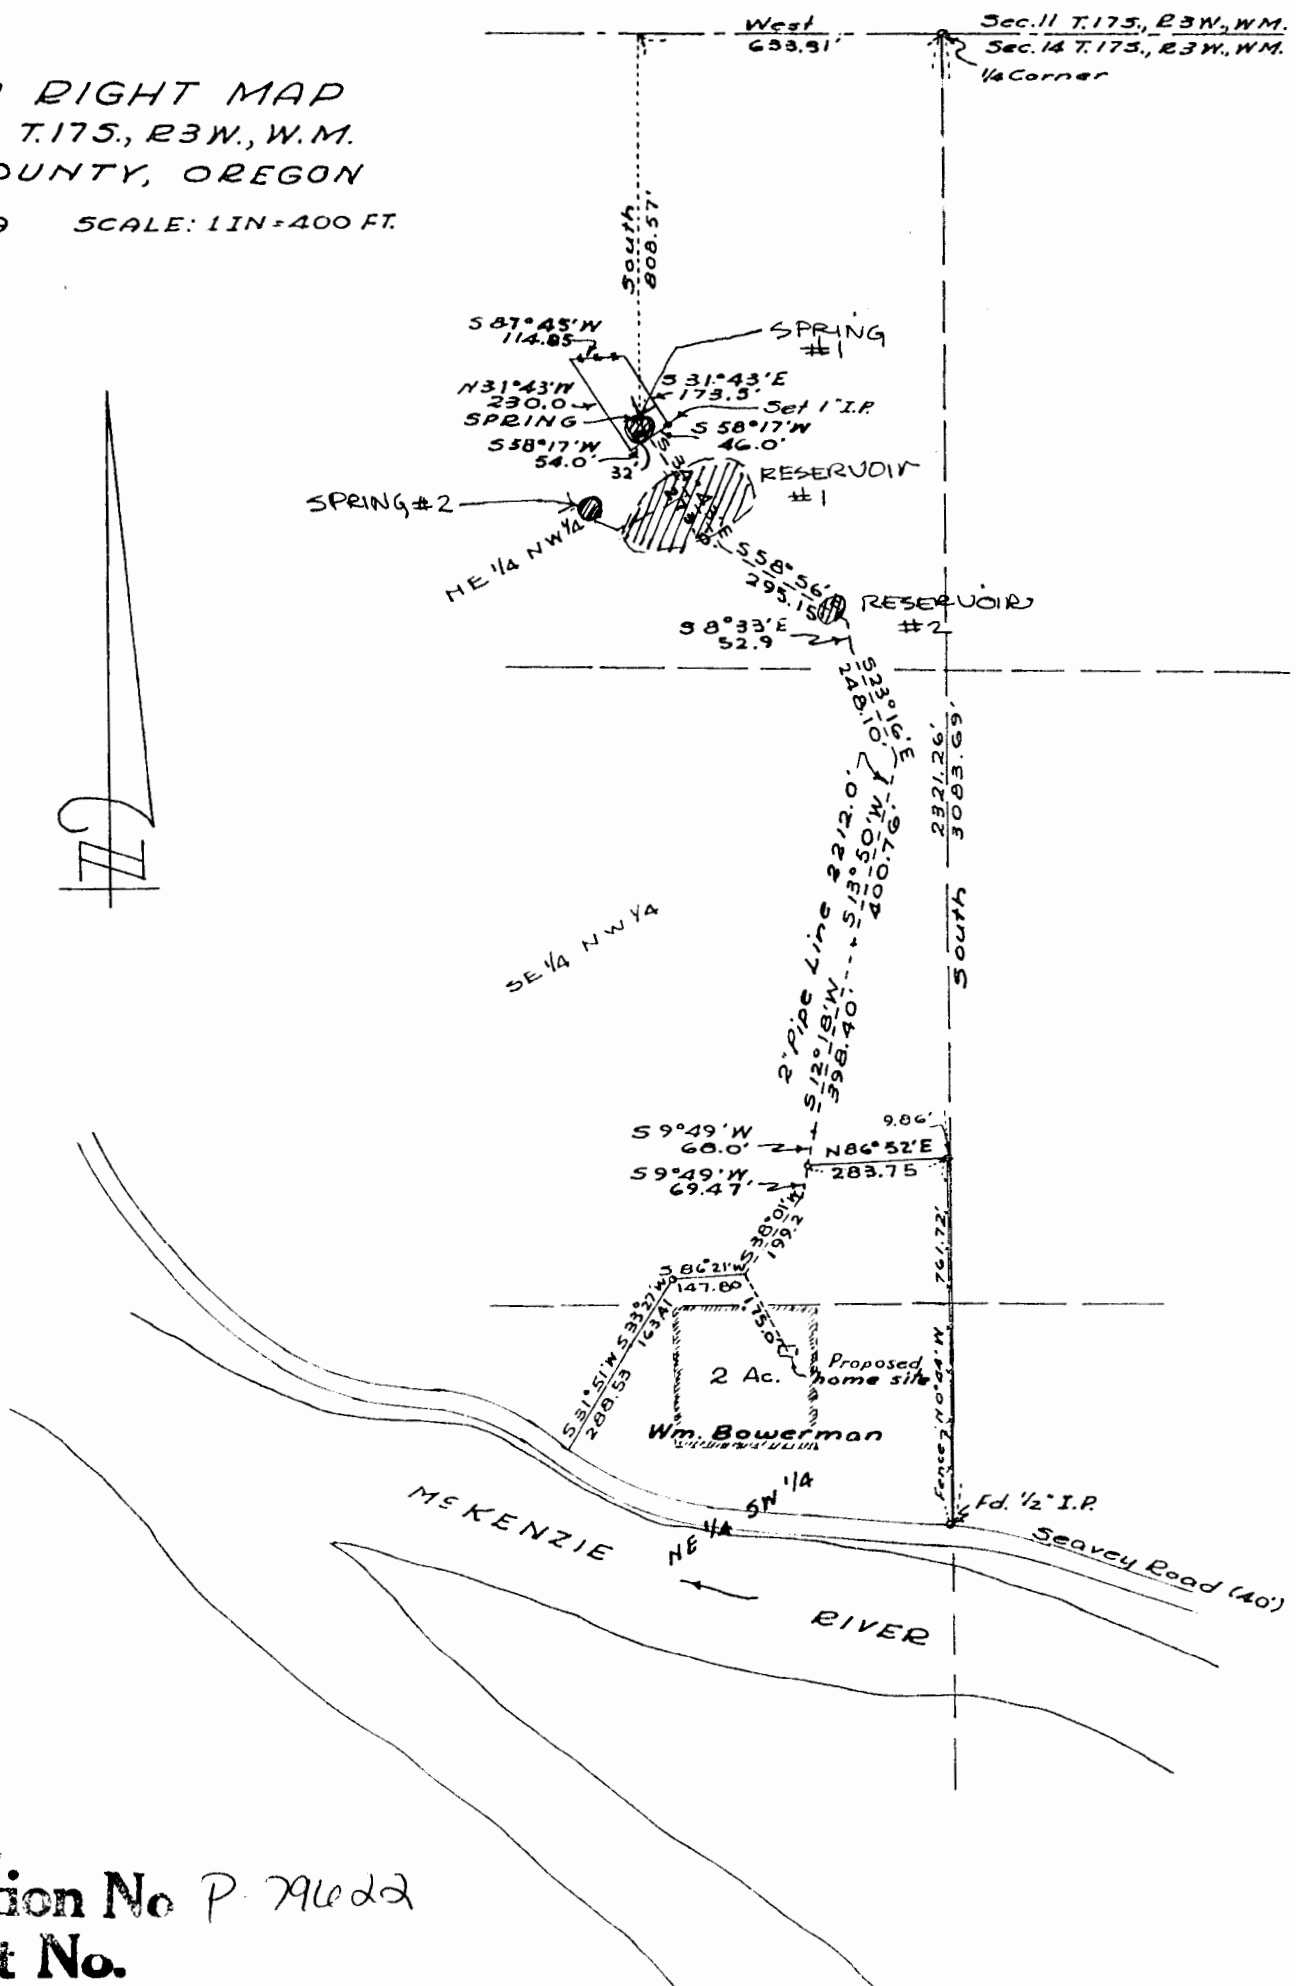

Application No P. 79622
 Permit No.