




T. 2 N. R. 5 W. W. M.
Scale - 1" = 20'

I, C.L. Marshall, of Portland, Oregon, do hereby certify that this map was made from notes taken during an actual survey made by me on Sept. 27, 1930, and that it correctly represents the works described in the accompanying application, together with the location of streams and other diversions in the immediate vicinity.

C.L. Marshall
Registered Professional Engineer.

Oregon No. 193
Nov. 8, 1919.

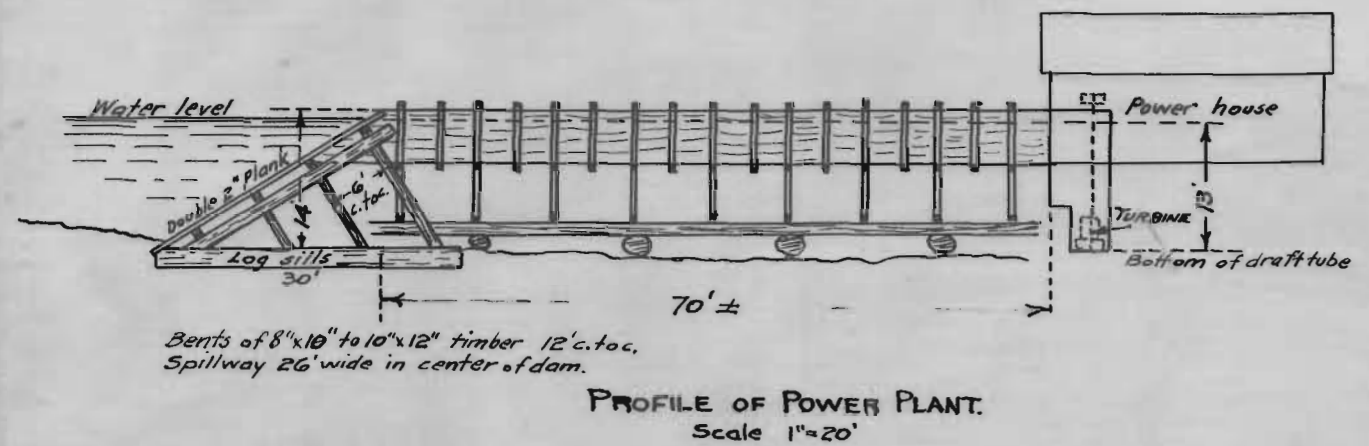

Bents of 8"x10" to 10"x12" timber 12' c.t.c.
Spillway 26' wide in center of dam.

PROFILE OF POWER PLANT.
Scale 1" = 20'

Application No. 13782
Permit No. 9905

MAP TO ACCOMPANY APPLICATION OF
CROSSETT WESTERN CO.
FOR PERMIT TO APPROPRIATE WATER FROM
GALES CREEK & FINGER CREEK
IN T. 2 N. R. 5 W., W. M. - WASHINGTON CO., OREGON
Scale - 8 inches = 1 mile.

