


SECTION

TOWNSHIP 35, RANGE 1W, W. M.

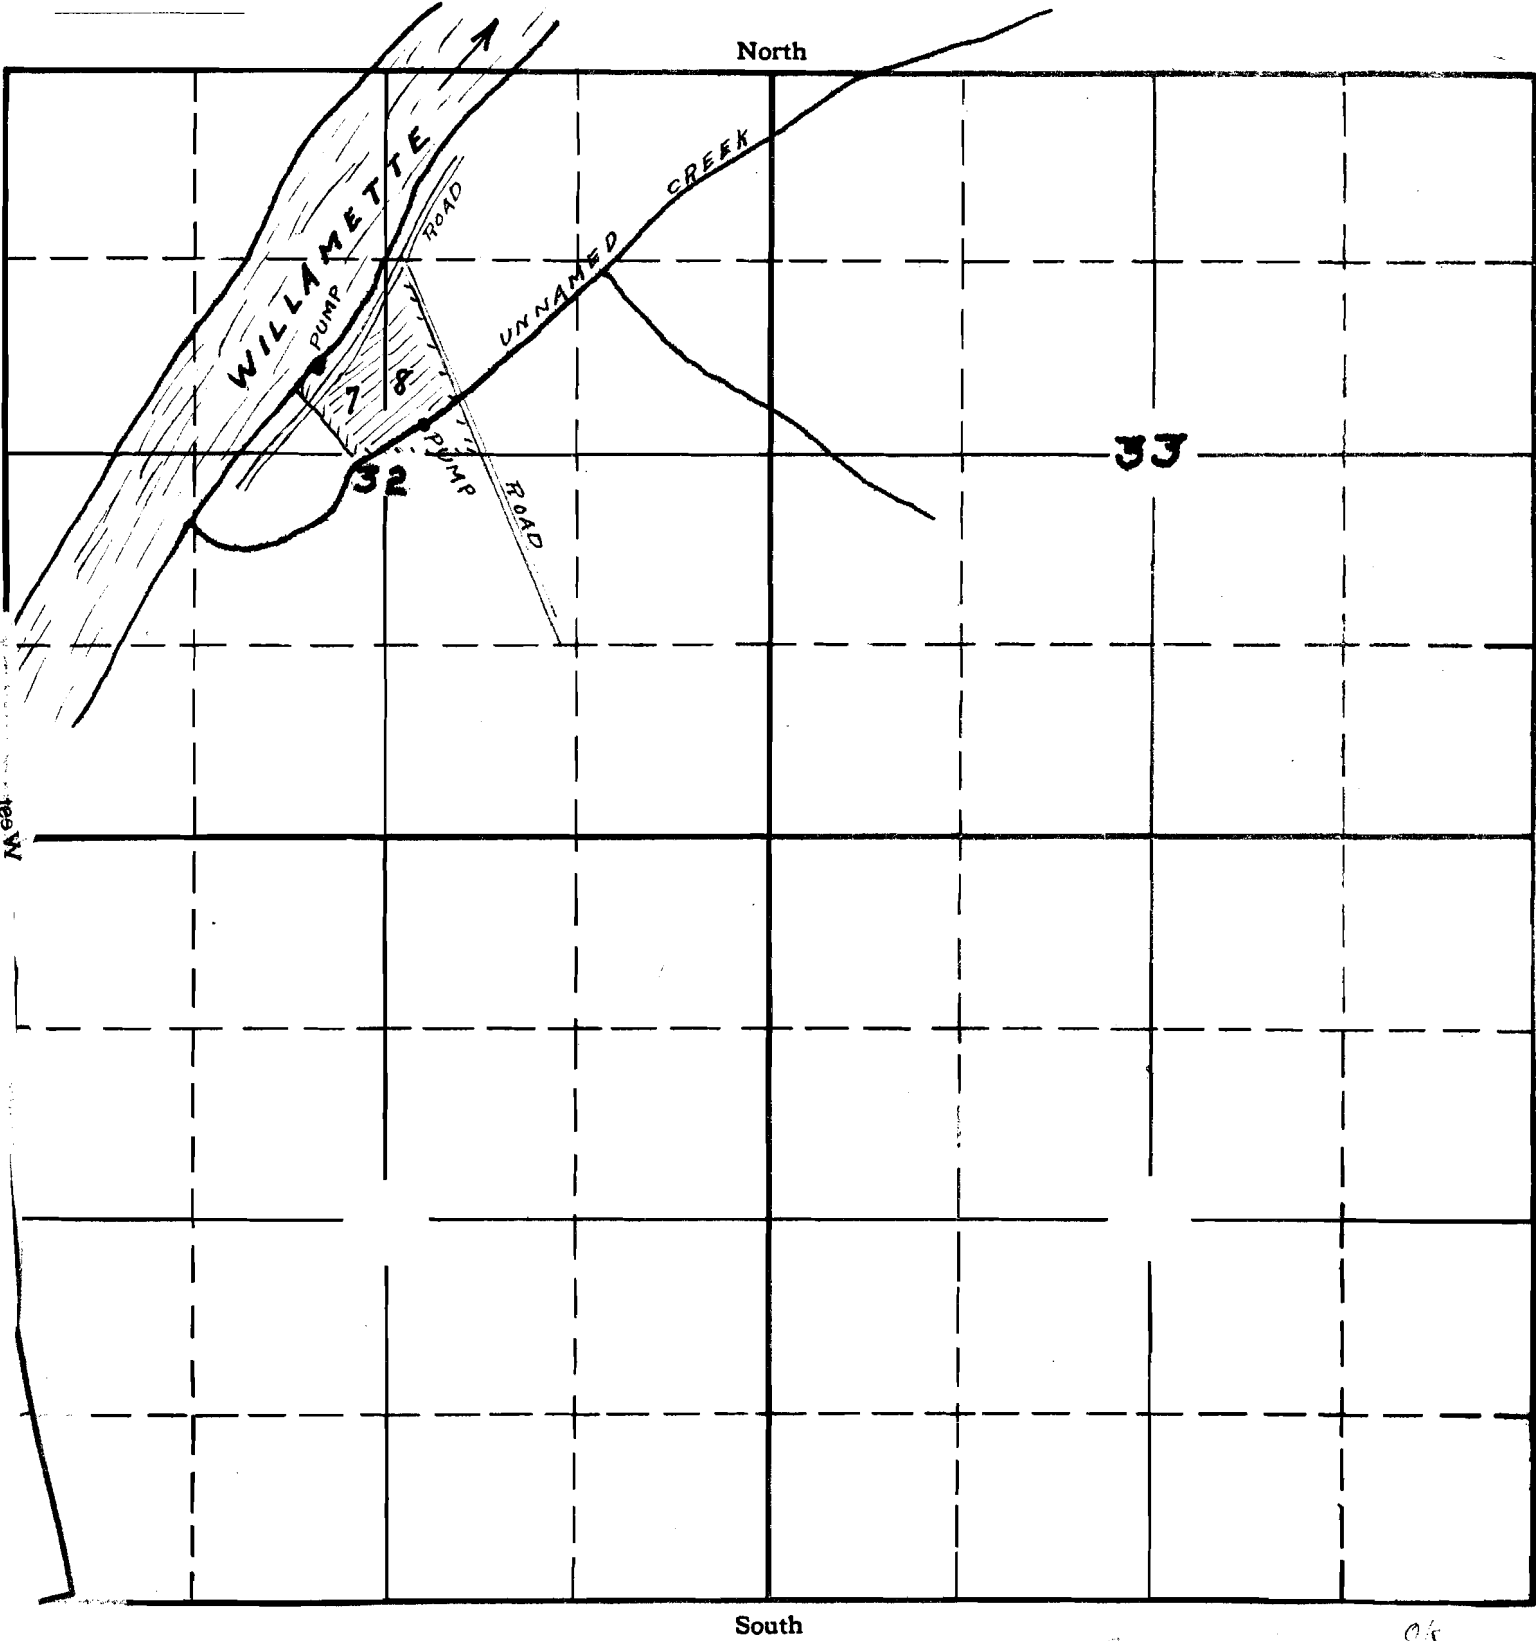


APPLICATION No. 15920
PERMIT No. 11752

SECTION

TOWNSHIP 3S, RANGE 1W., W. M.

North

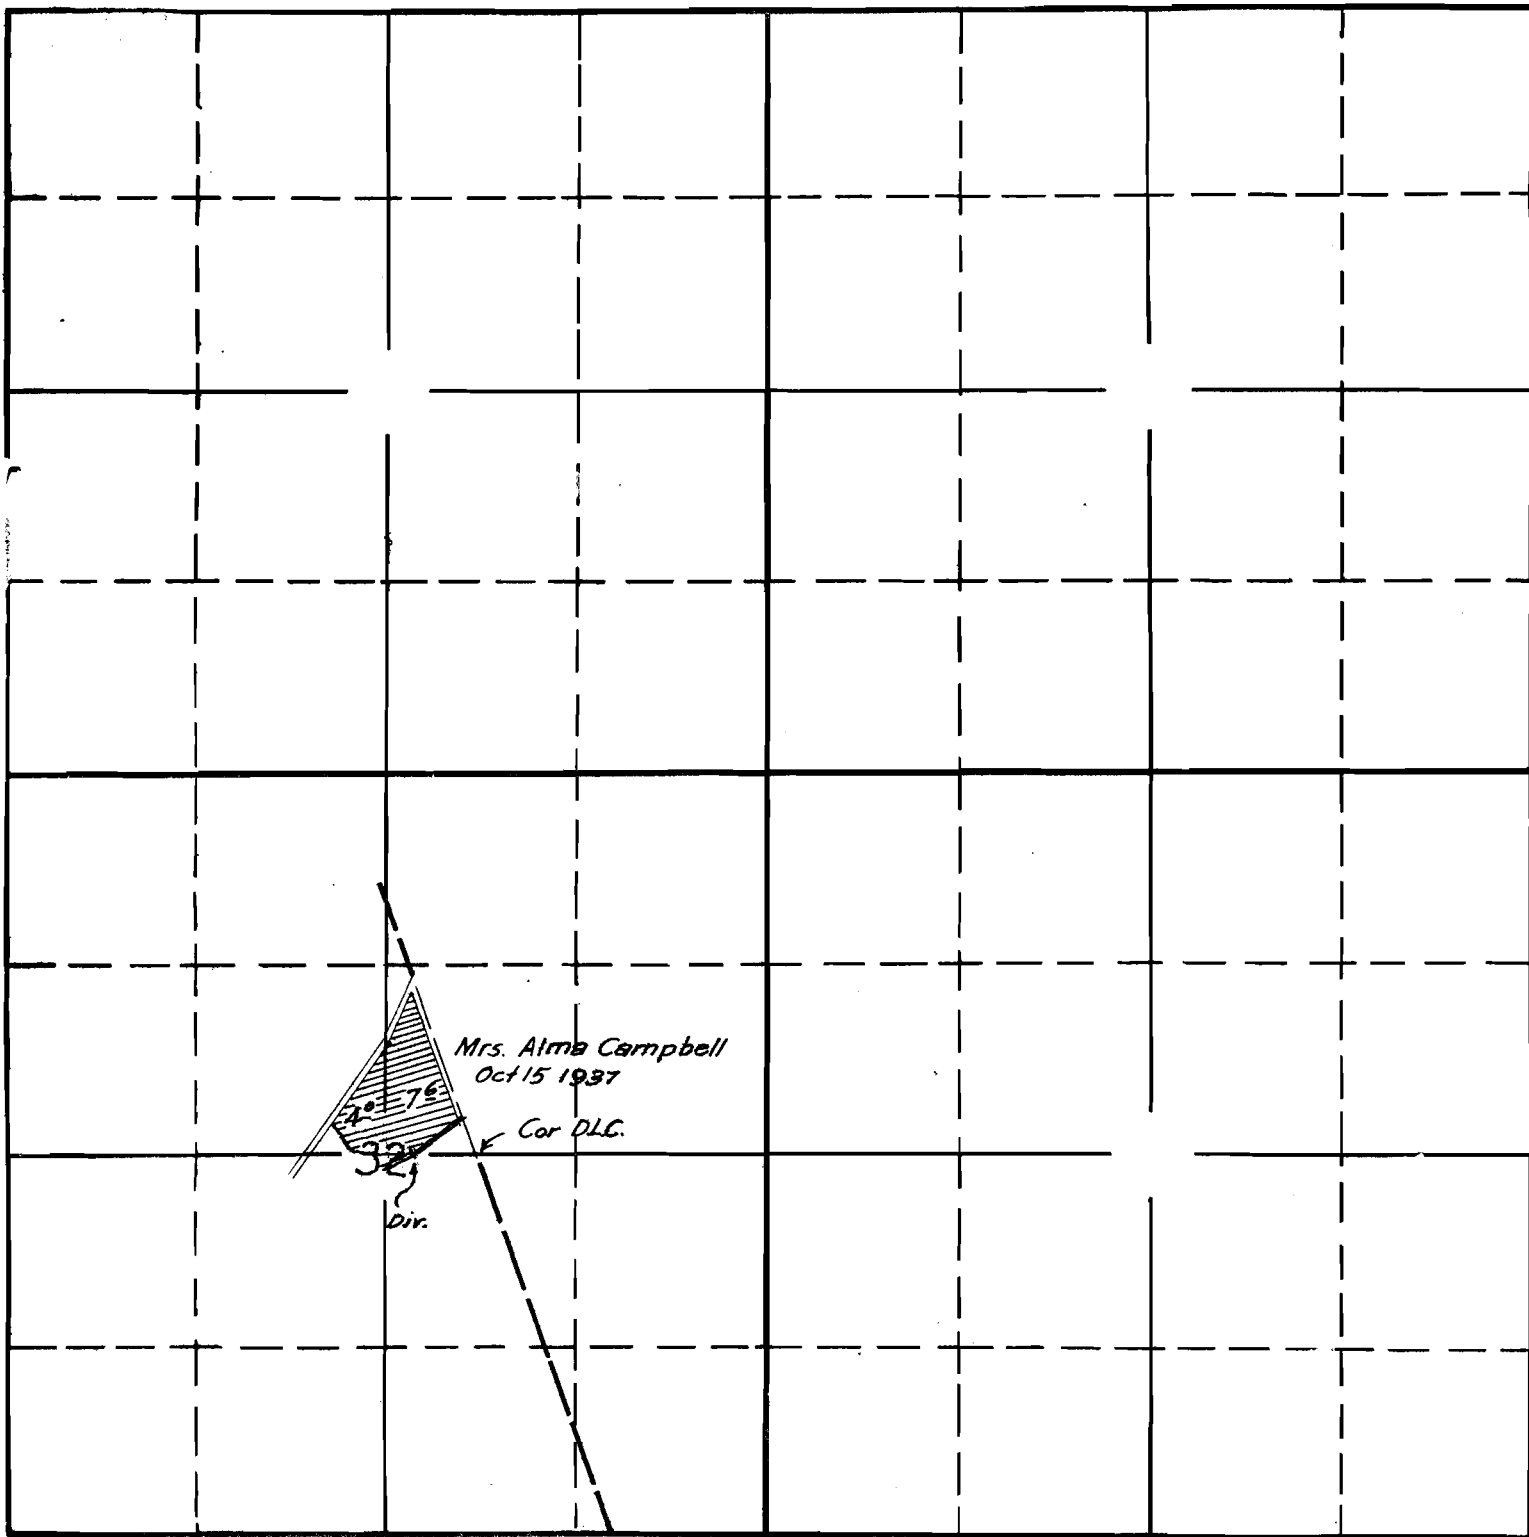

Mrs. Alma Campbell

Oct 15 1937

Cor DLG.

Dir.

South

Filed with map

APPLICATION No. **15920**

PERMIT No. **11752**