
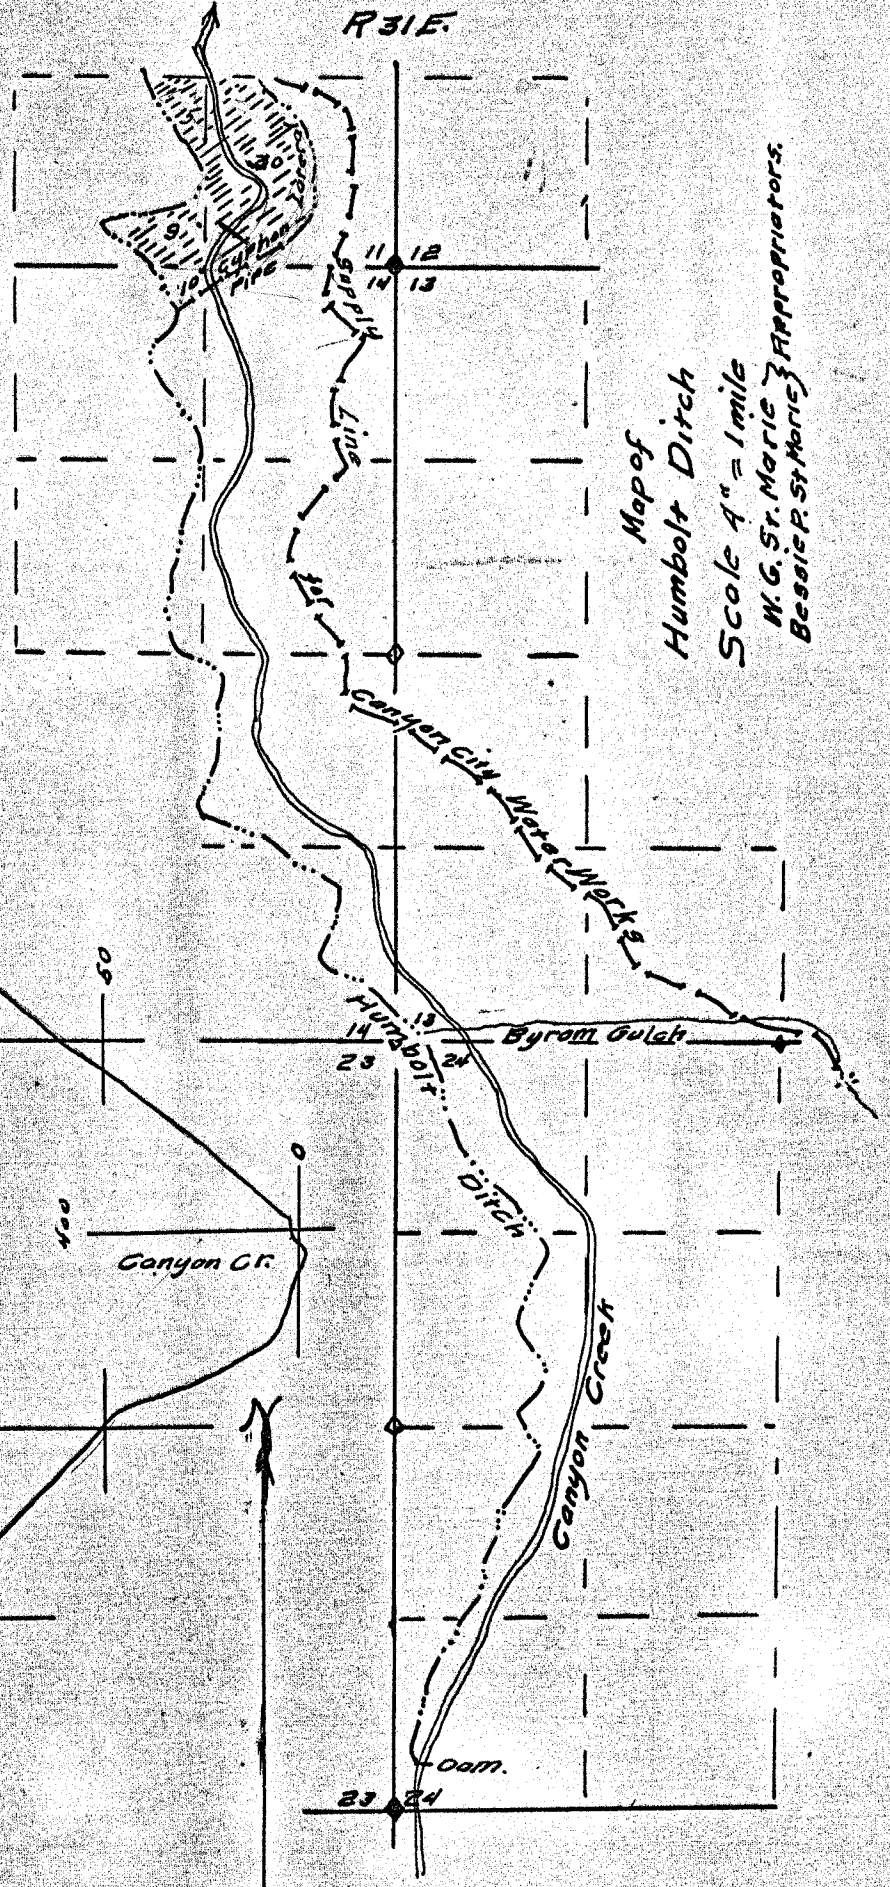


RECEIVED
JUL 13 1937
STATE ENGINEER
SALEM, OREGON

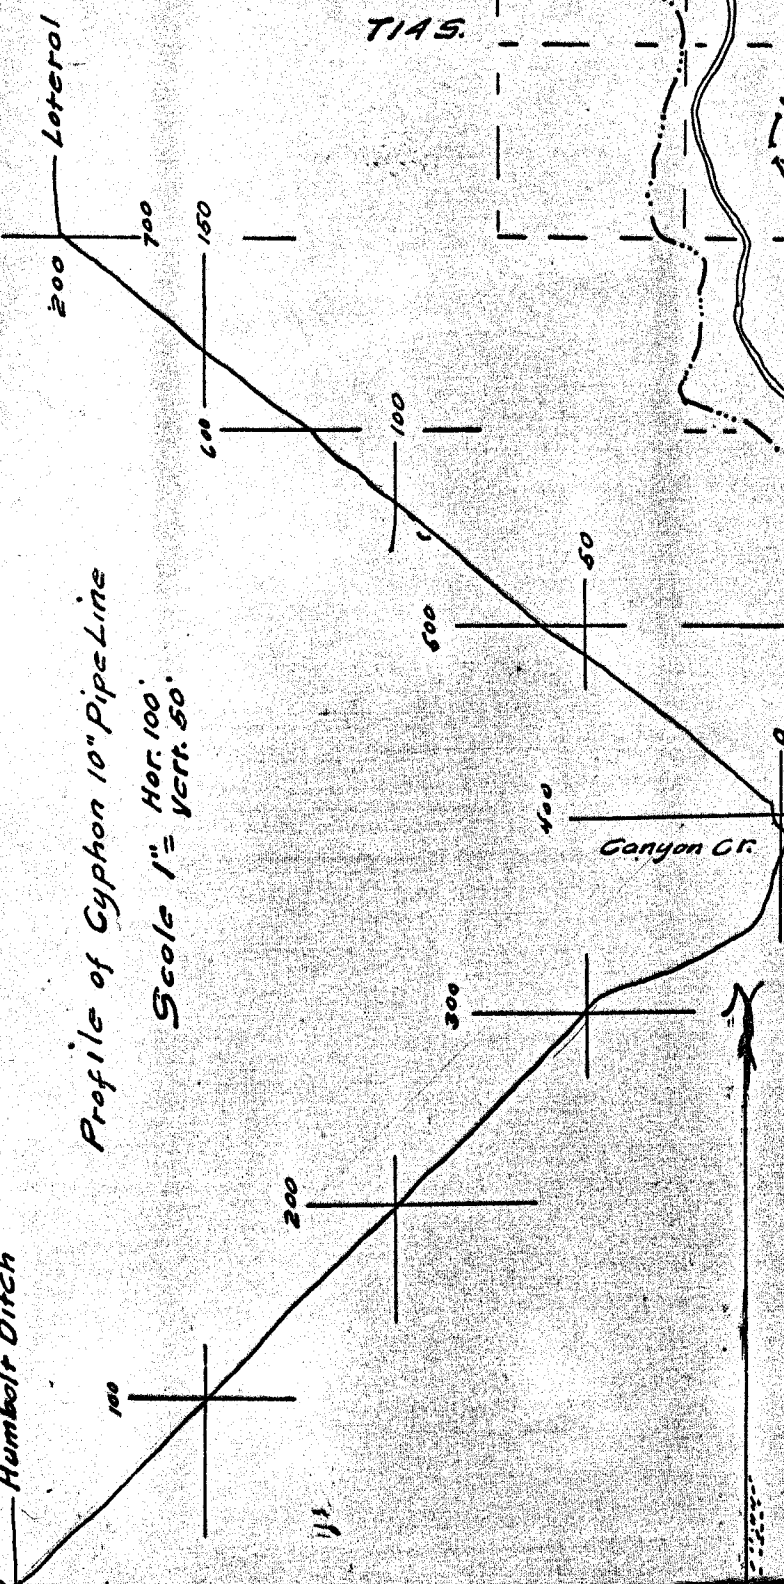

Application No. 16955
Dermitt N. 12702