


Eola Subdivision #1

Twp 55-R-4W n.m.

Spring Branch

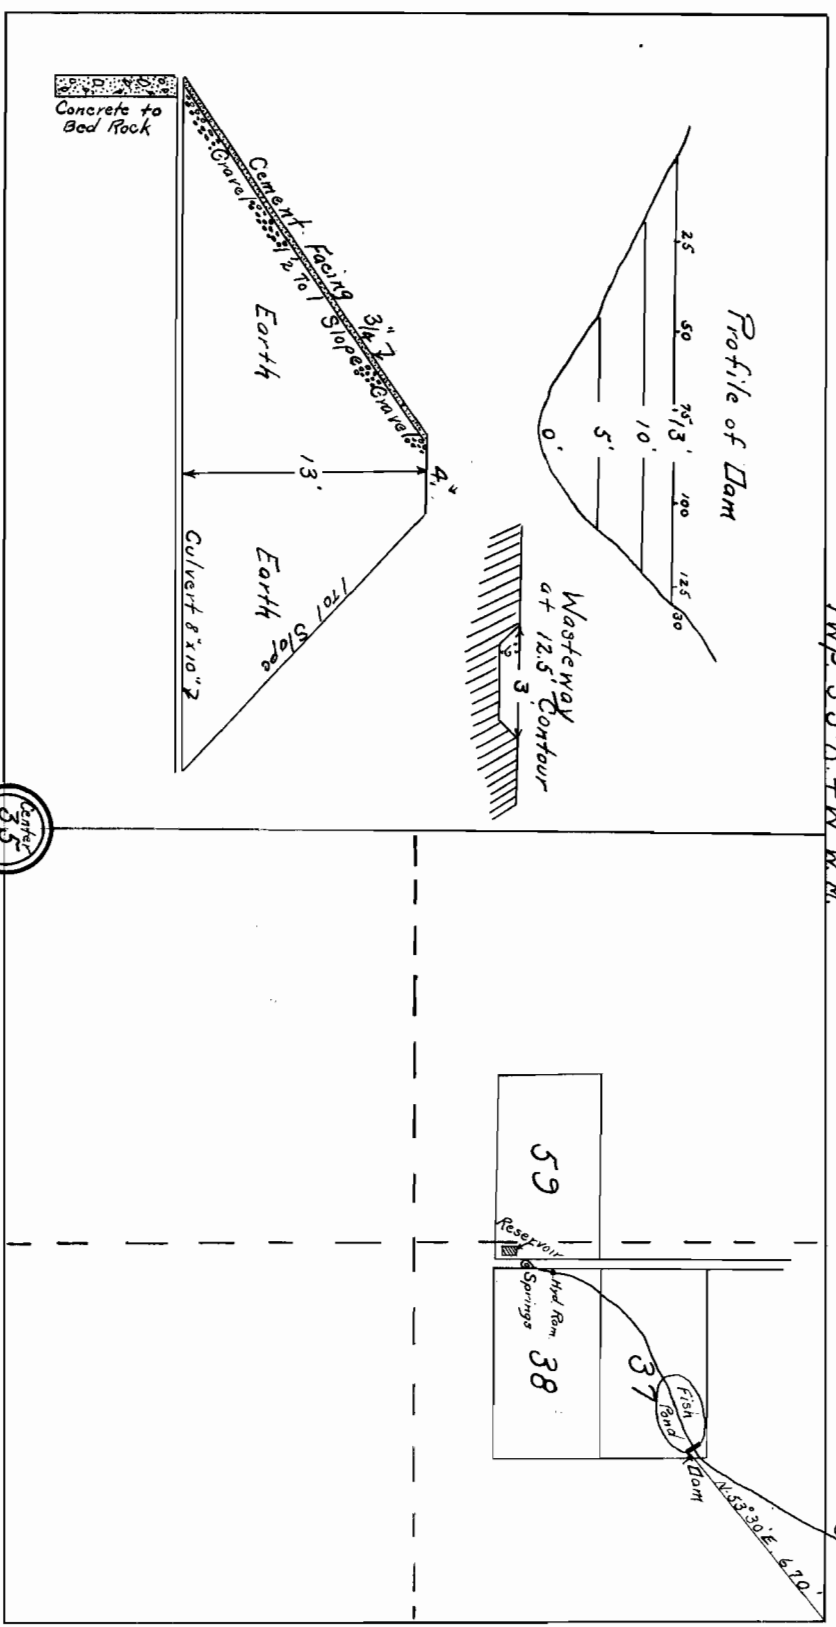

MAP FOR

Eola Subdivision

APPROPRIATION OF WATER

Scale 1"=400' Aug 22 1913