


MAP OF SPRINGS AND PICK-UP DITCH
SISTERS DOMESTIC WATER DISTRICT.
 W½ SE¼ SECTION 35; T. 15 S. R. 9. E. W. M.
 Scale 1"=300'
 Surveyed November 17-18-1936.

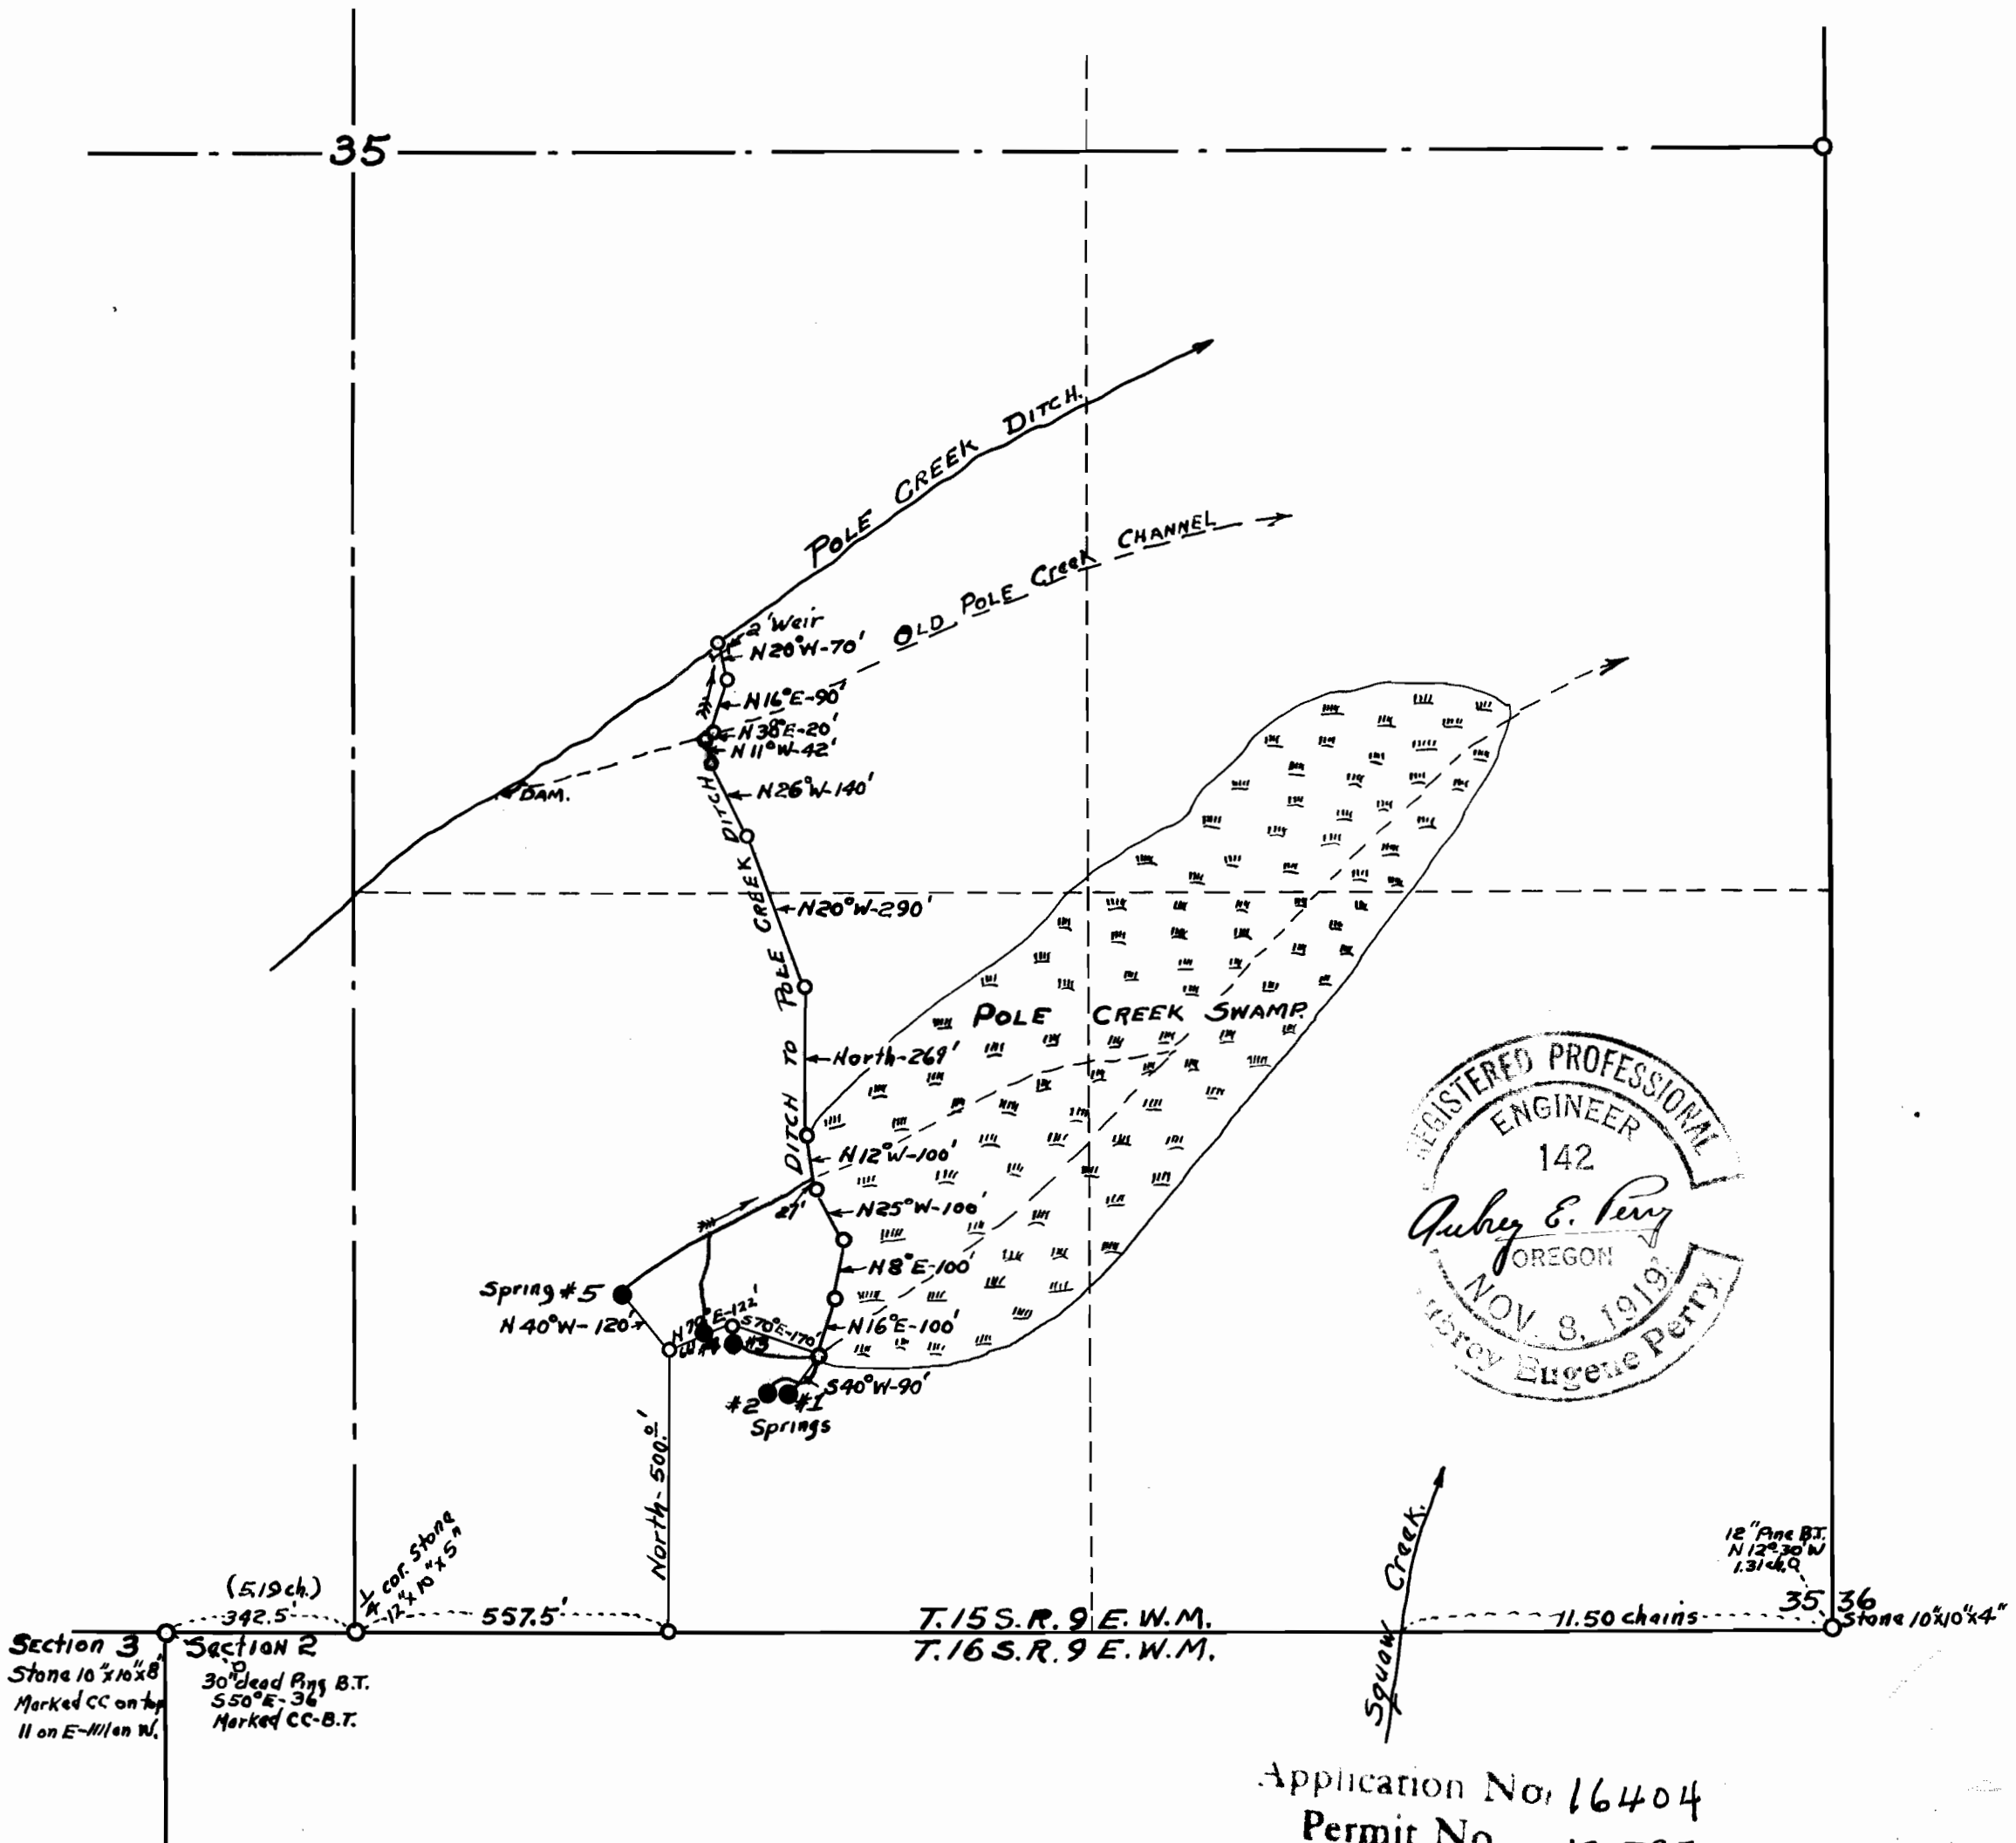

Application No. 16404
 Permit No. 12597