


ownship

12 S,

Range

19 E.

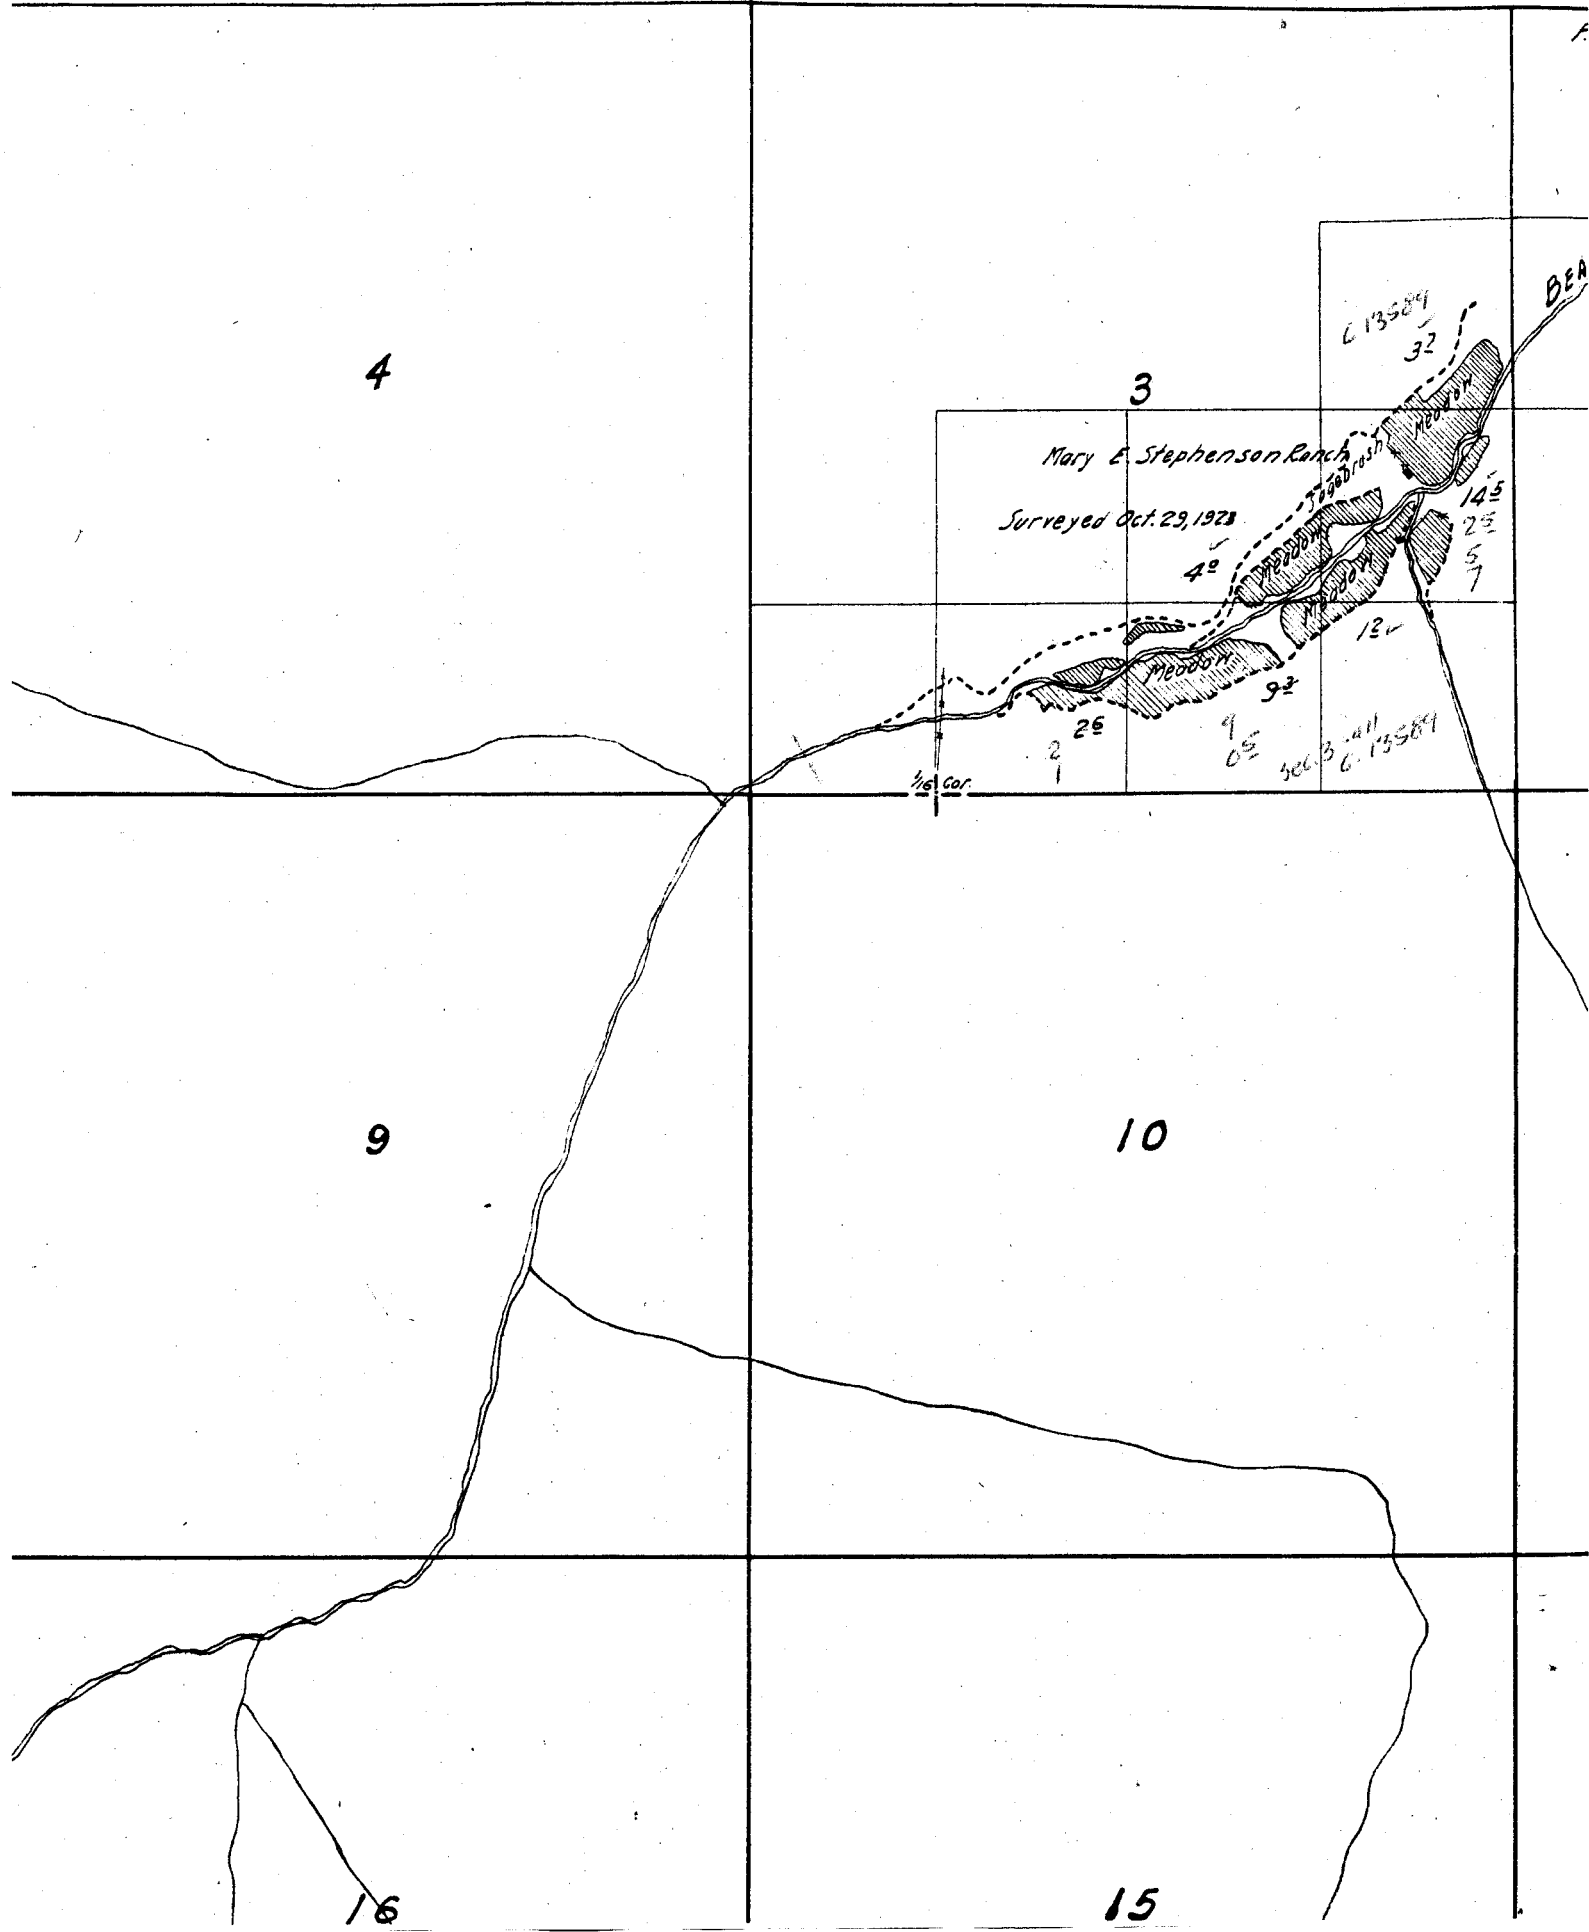

19


20

30

29

31

32

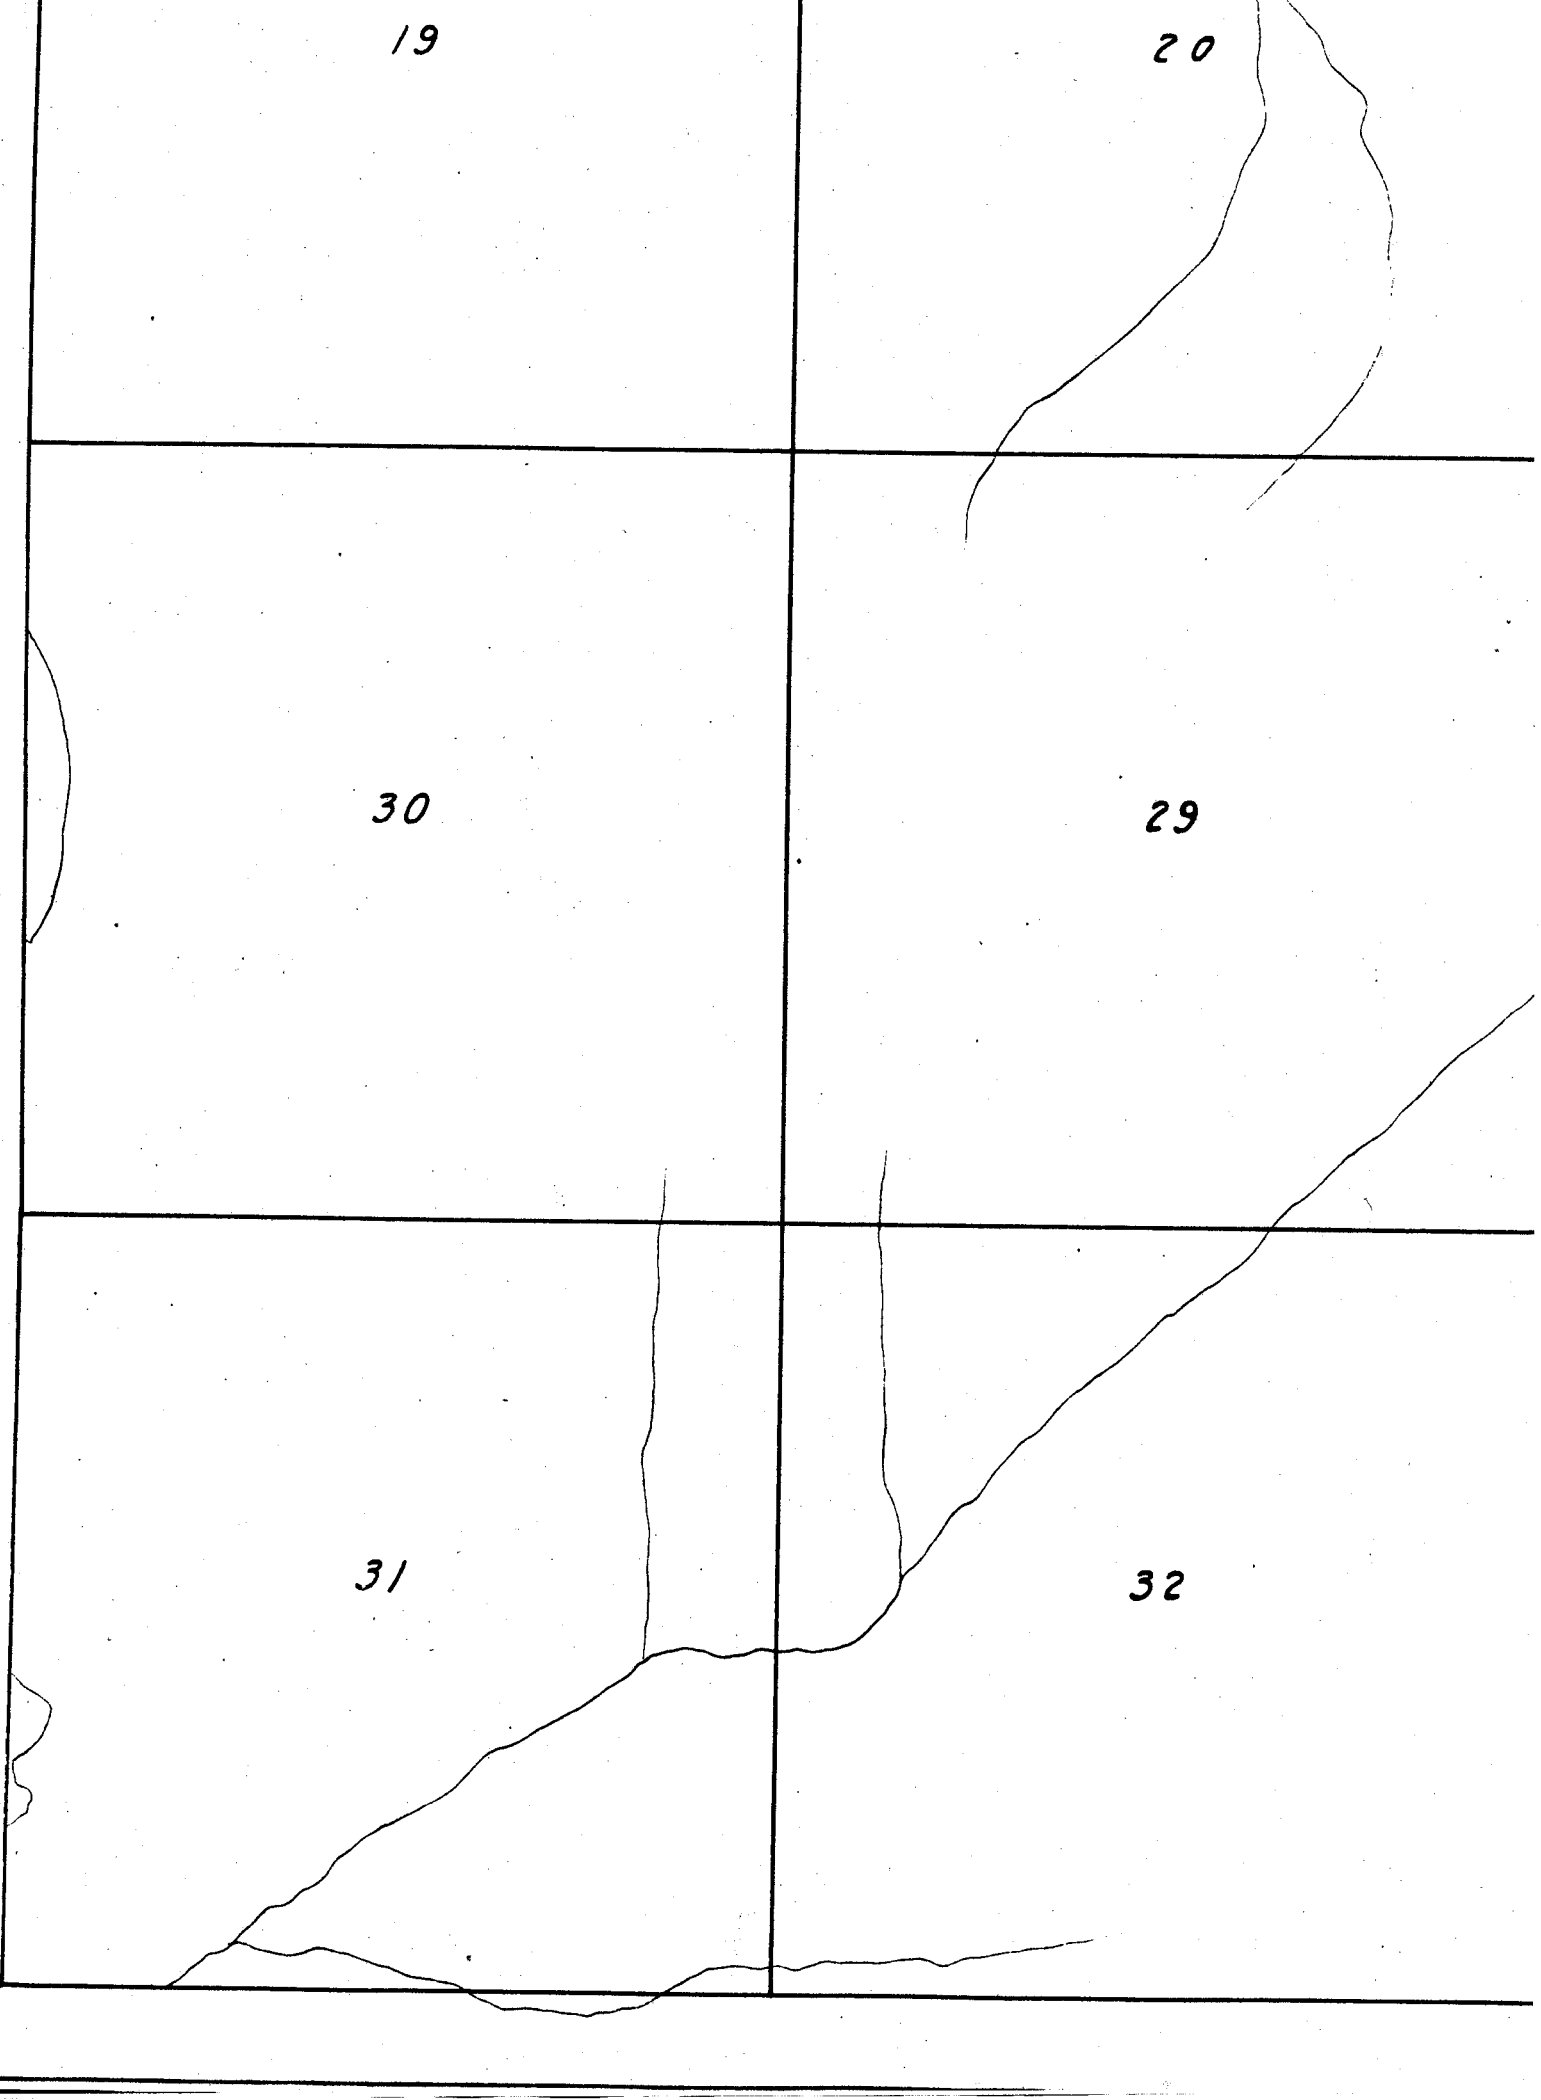

23

24


26

25

35

36

x Dom.
P. 21586

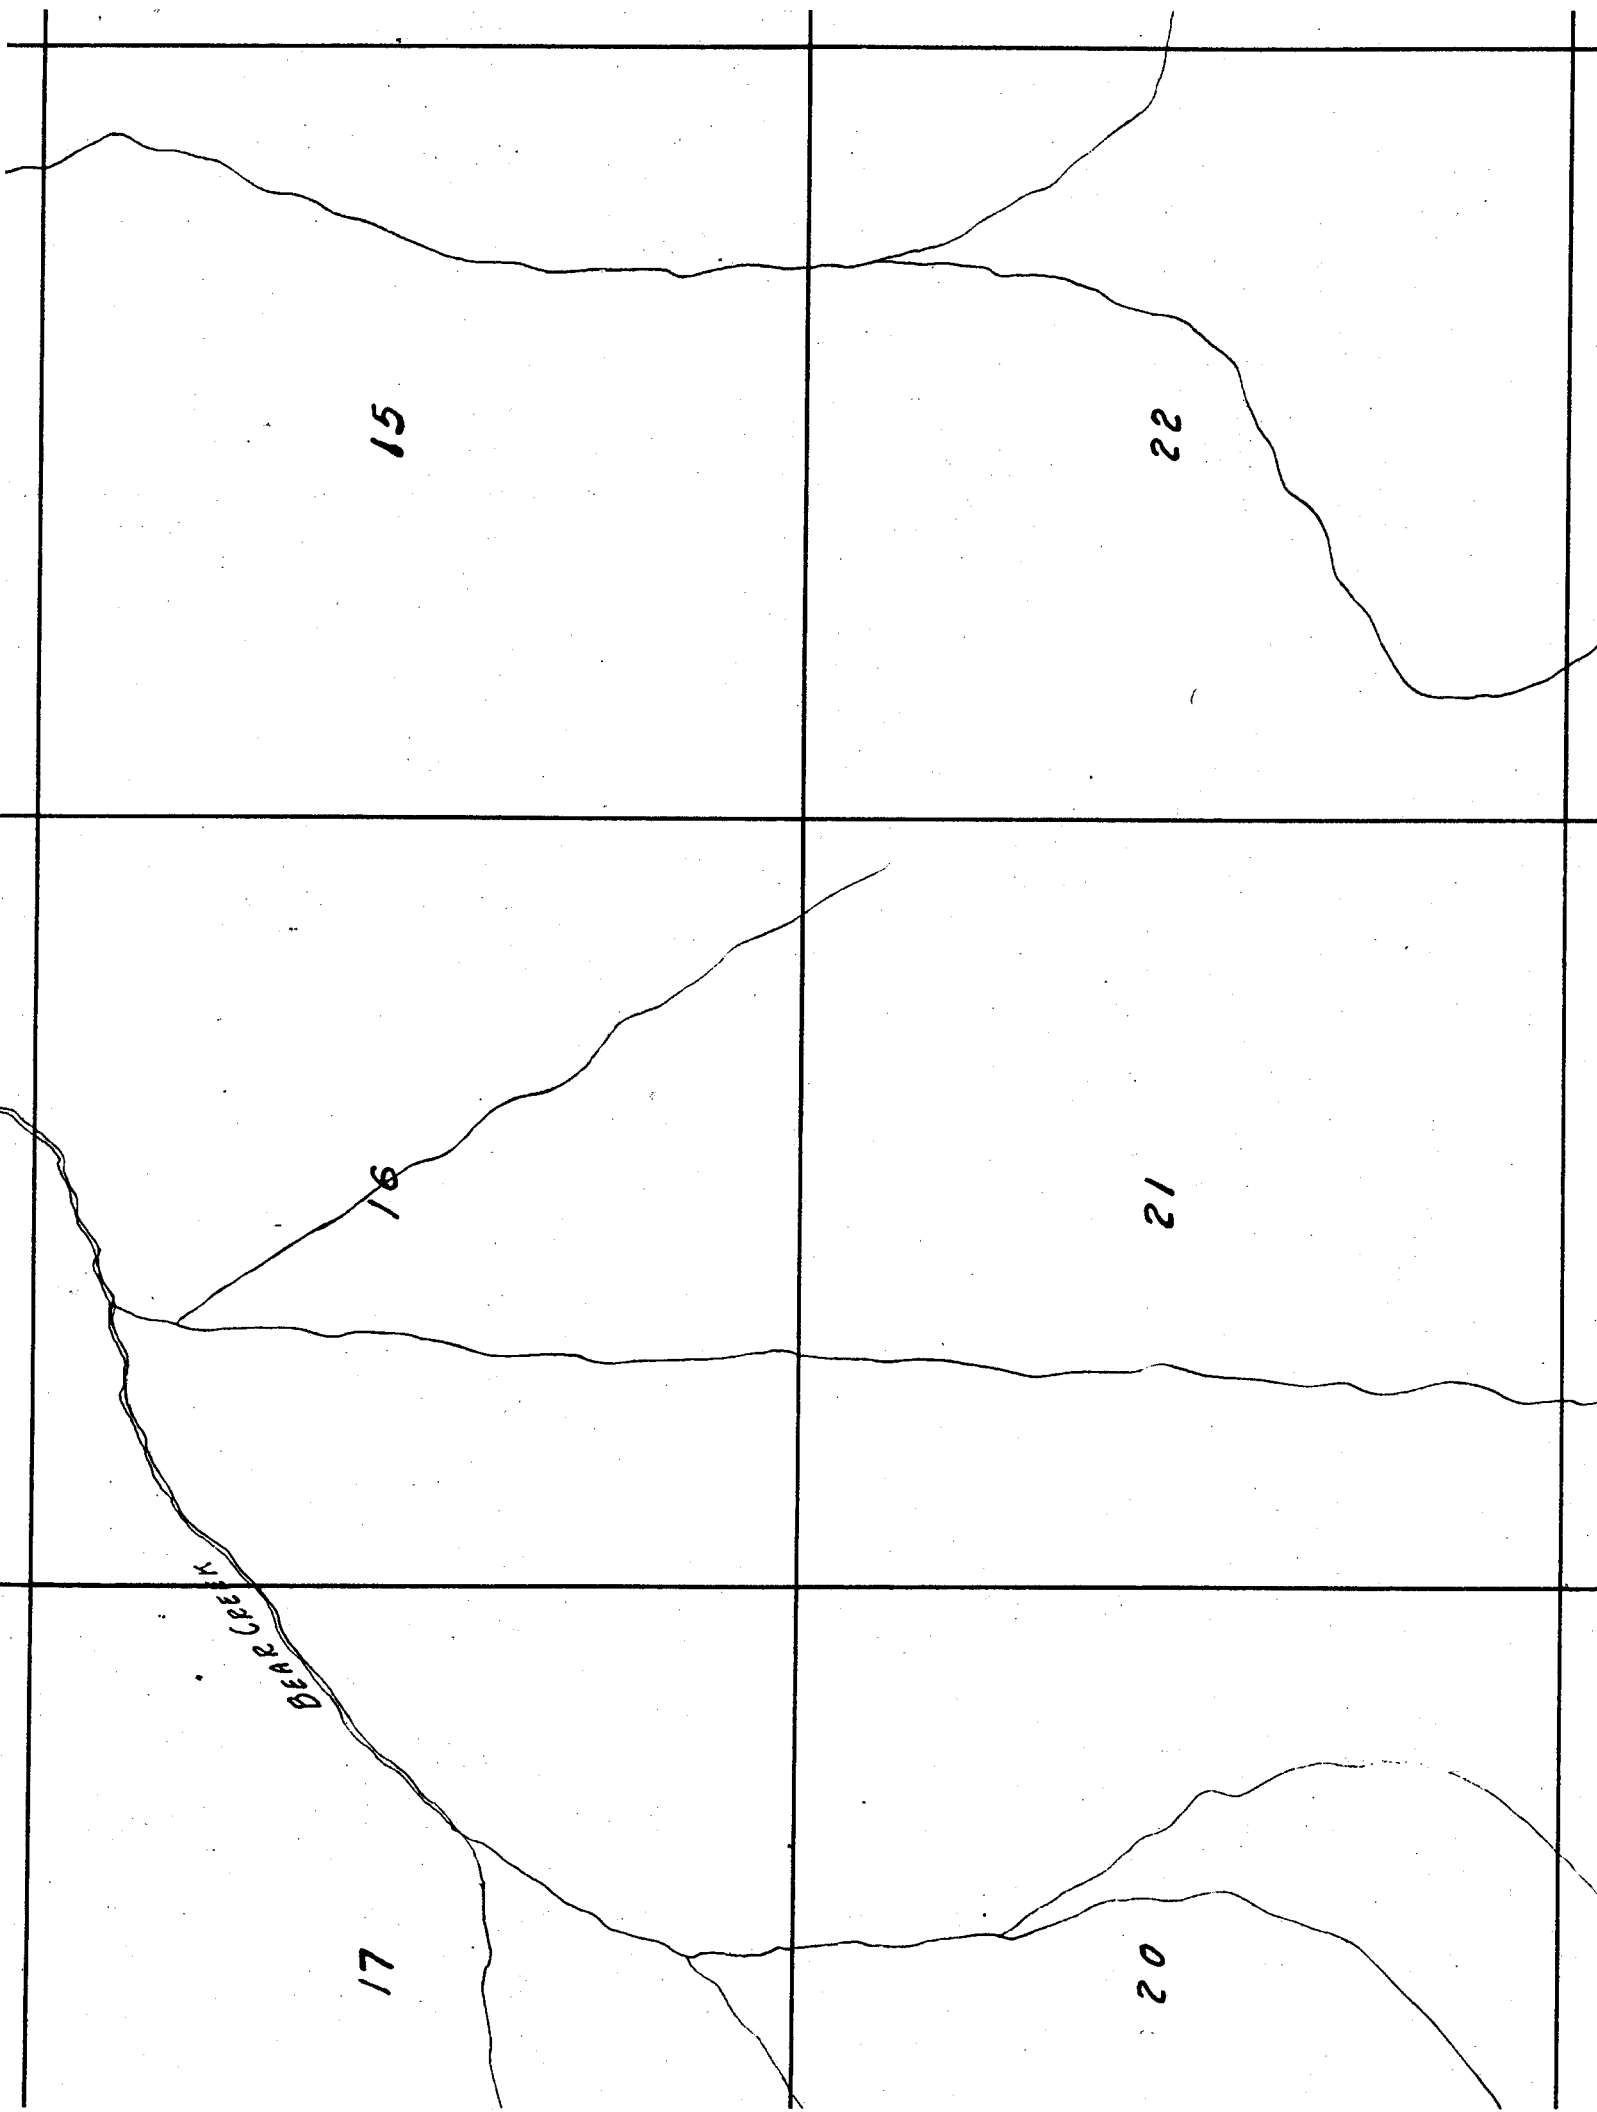

15

22


16

12


DEAR CREEK

17

20

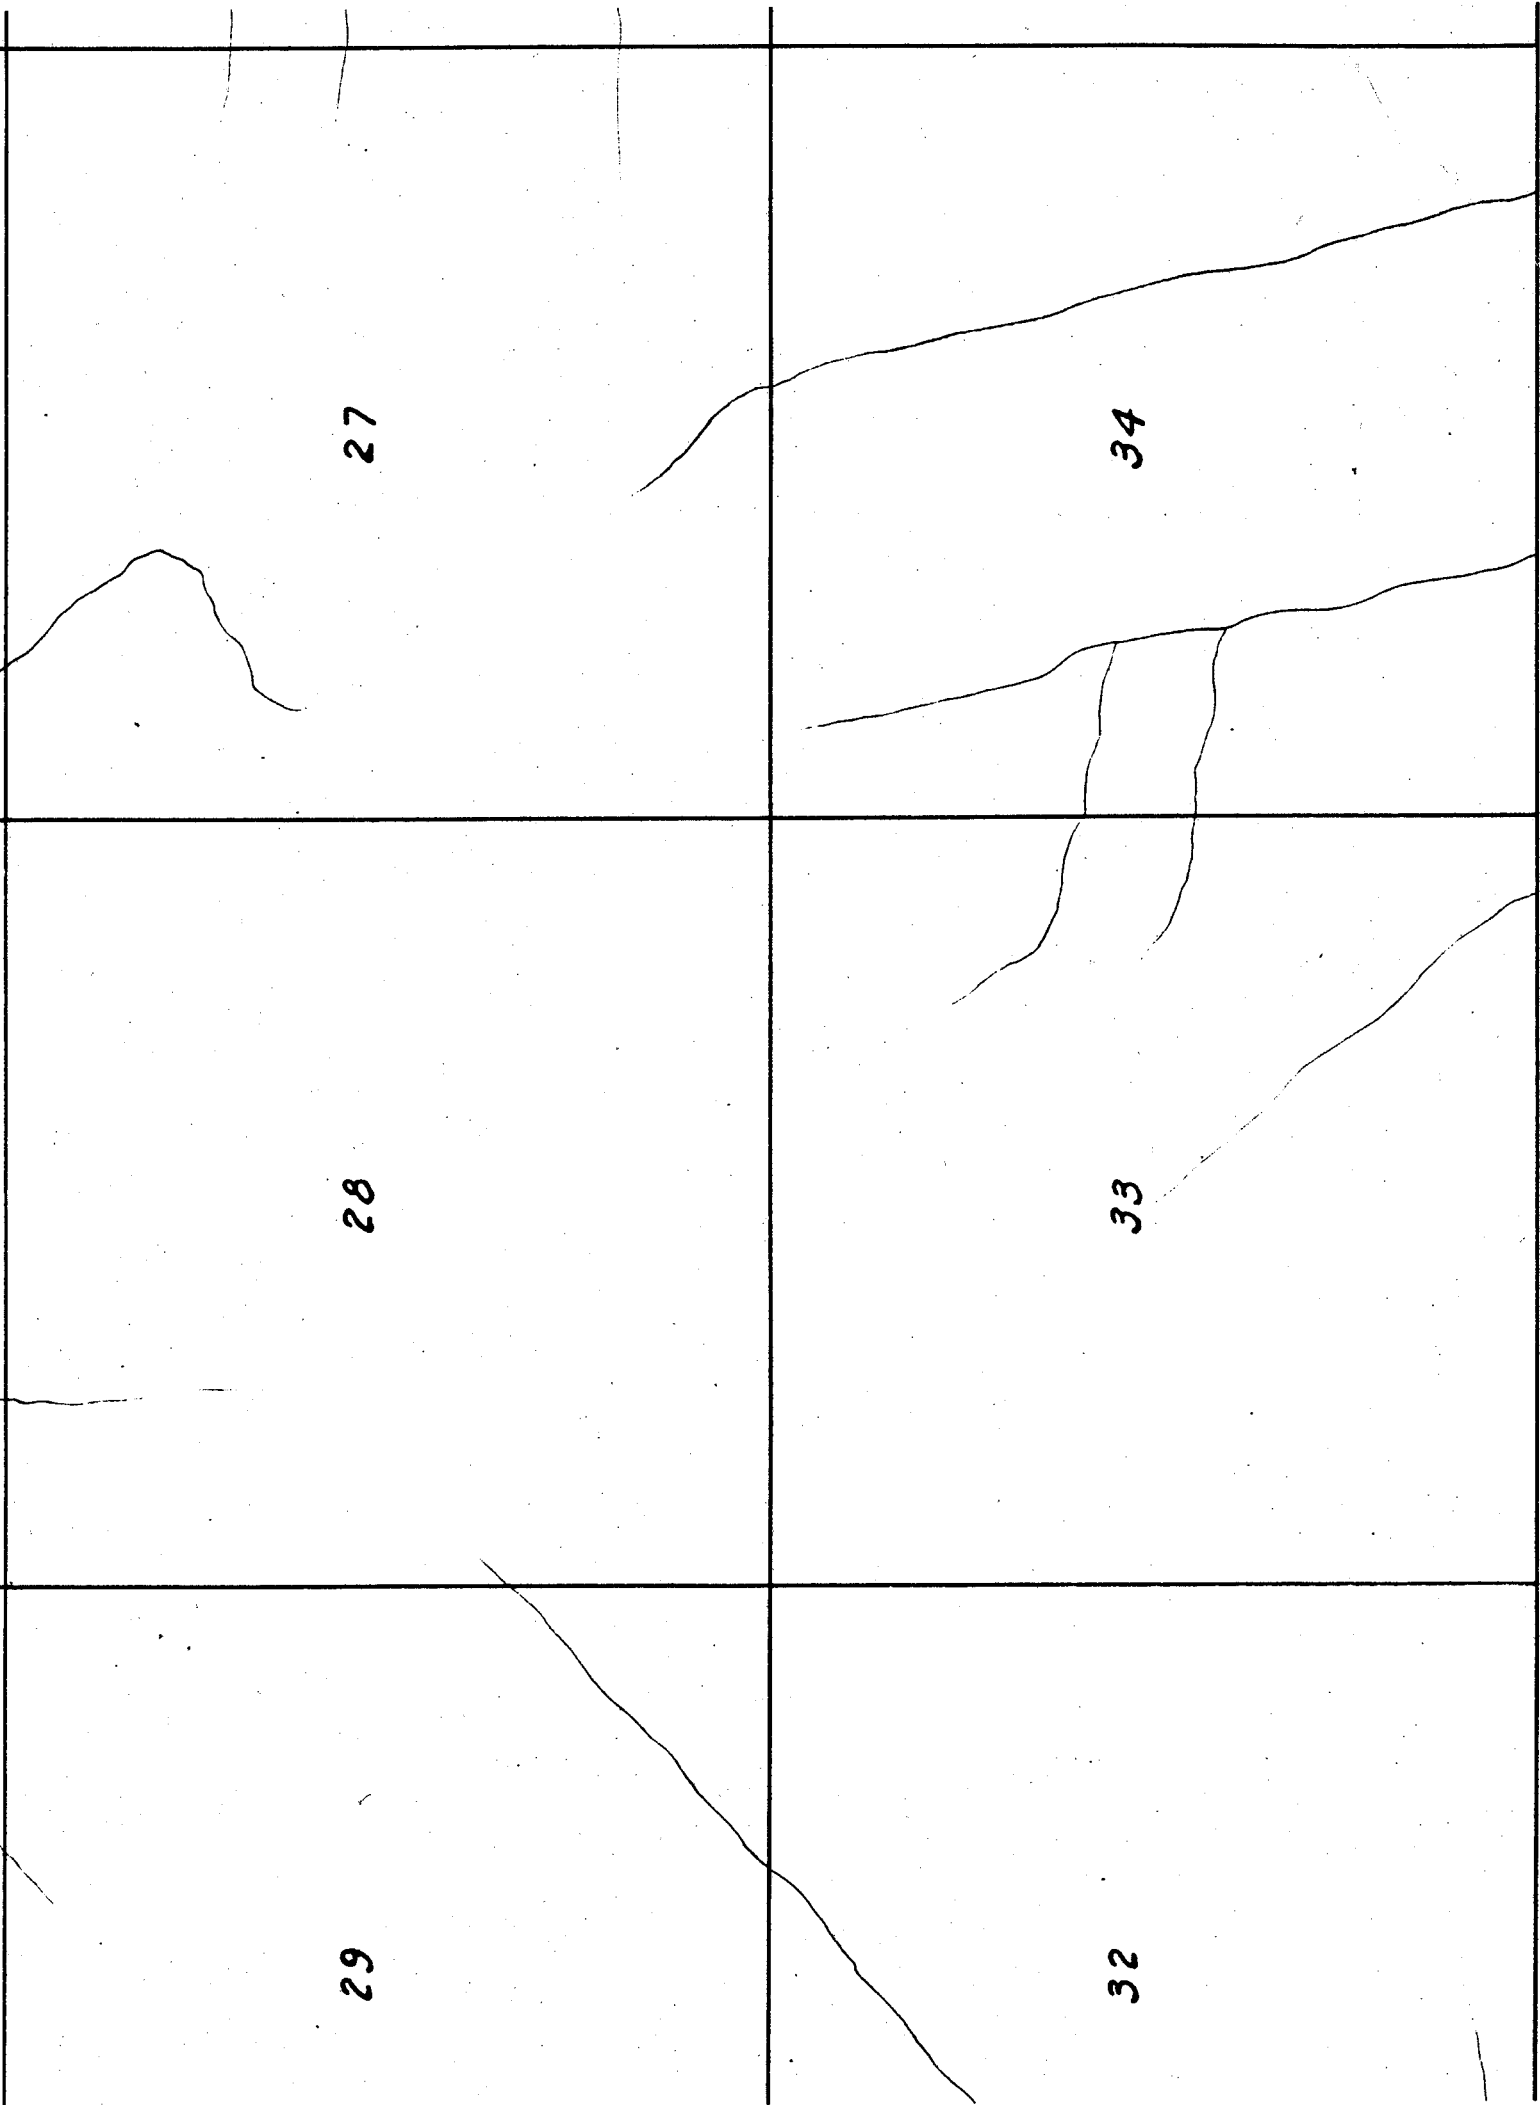

Township 1

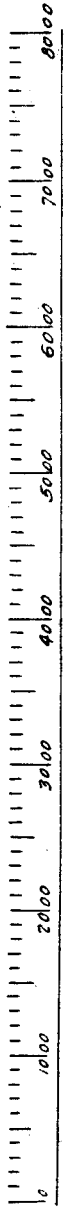

Scale of Feet.

6

5


4


7

8

9

N. FORK BEAR CREEK

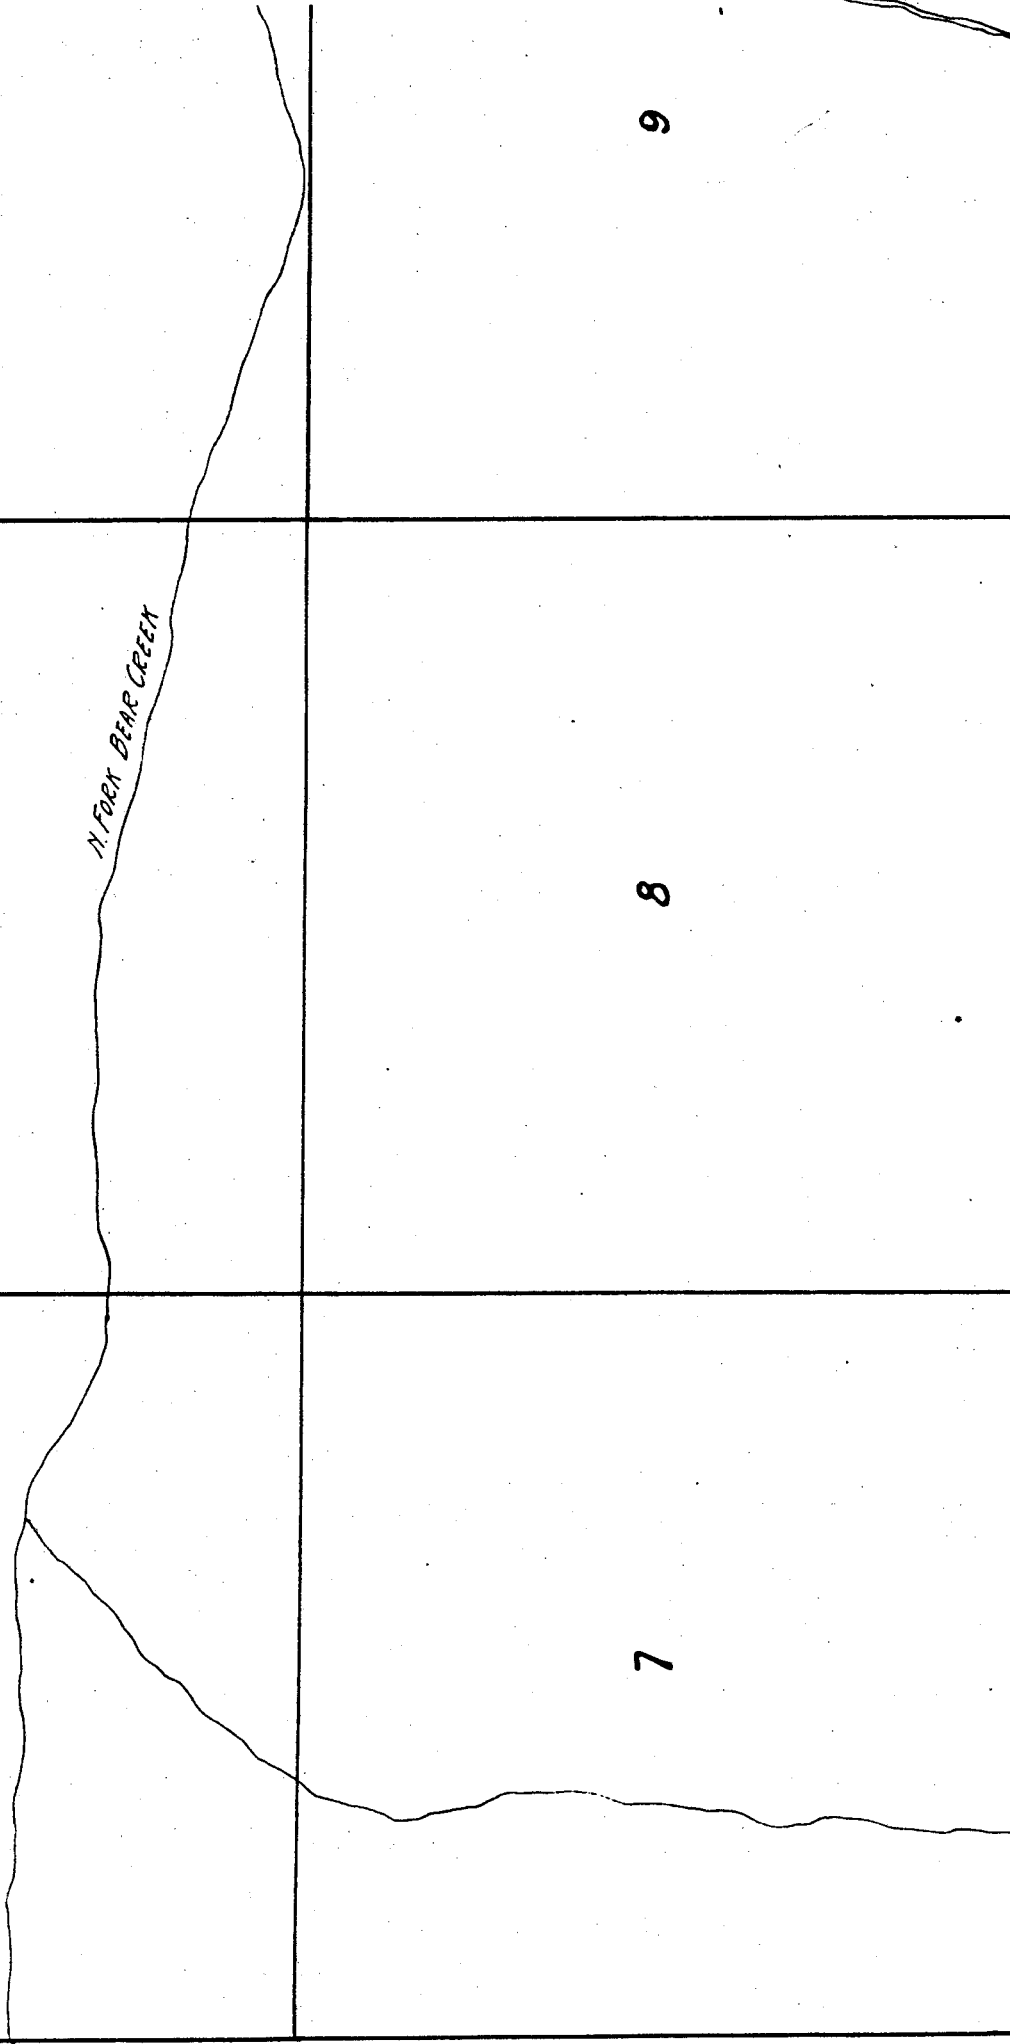

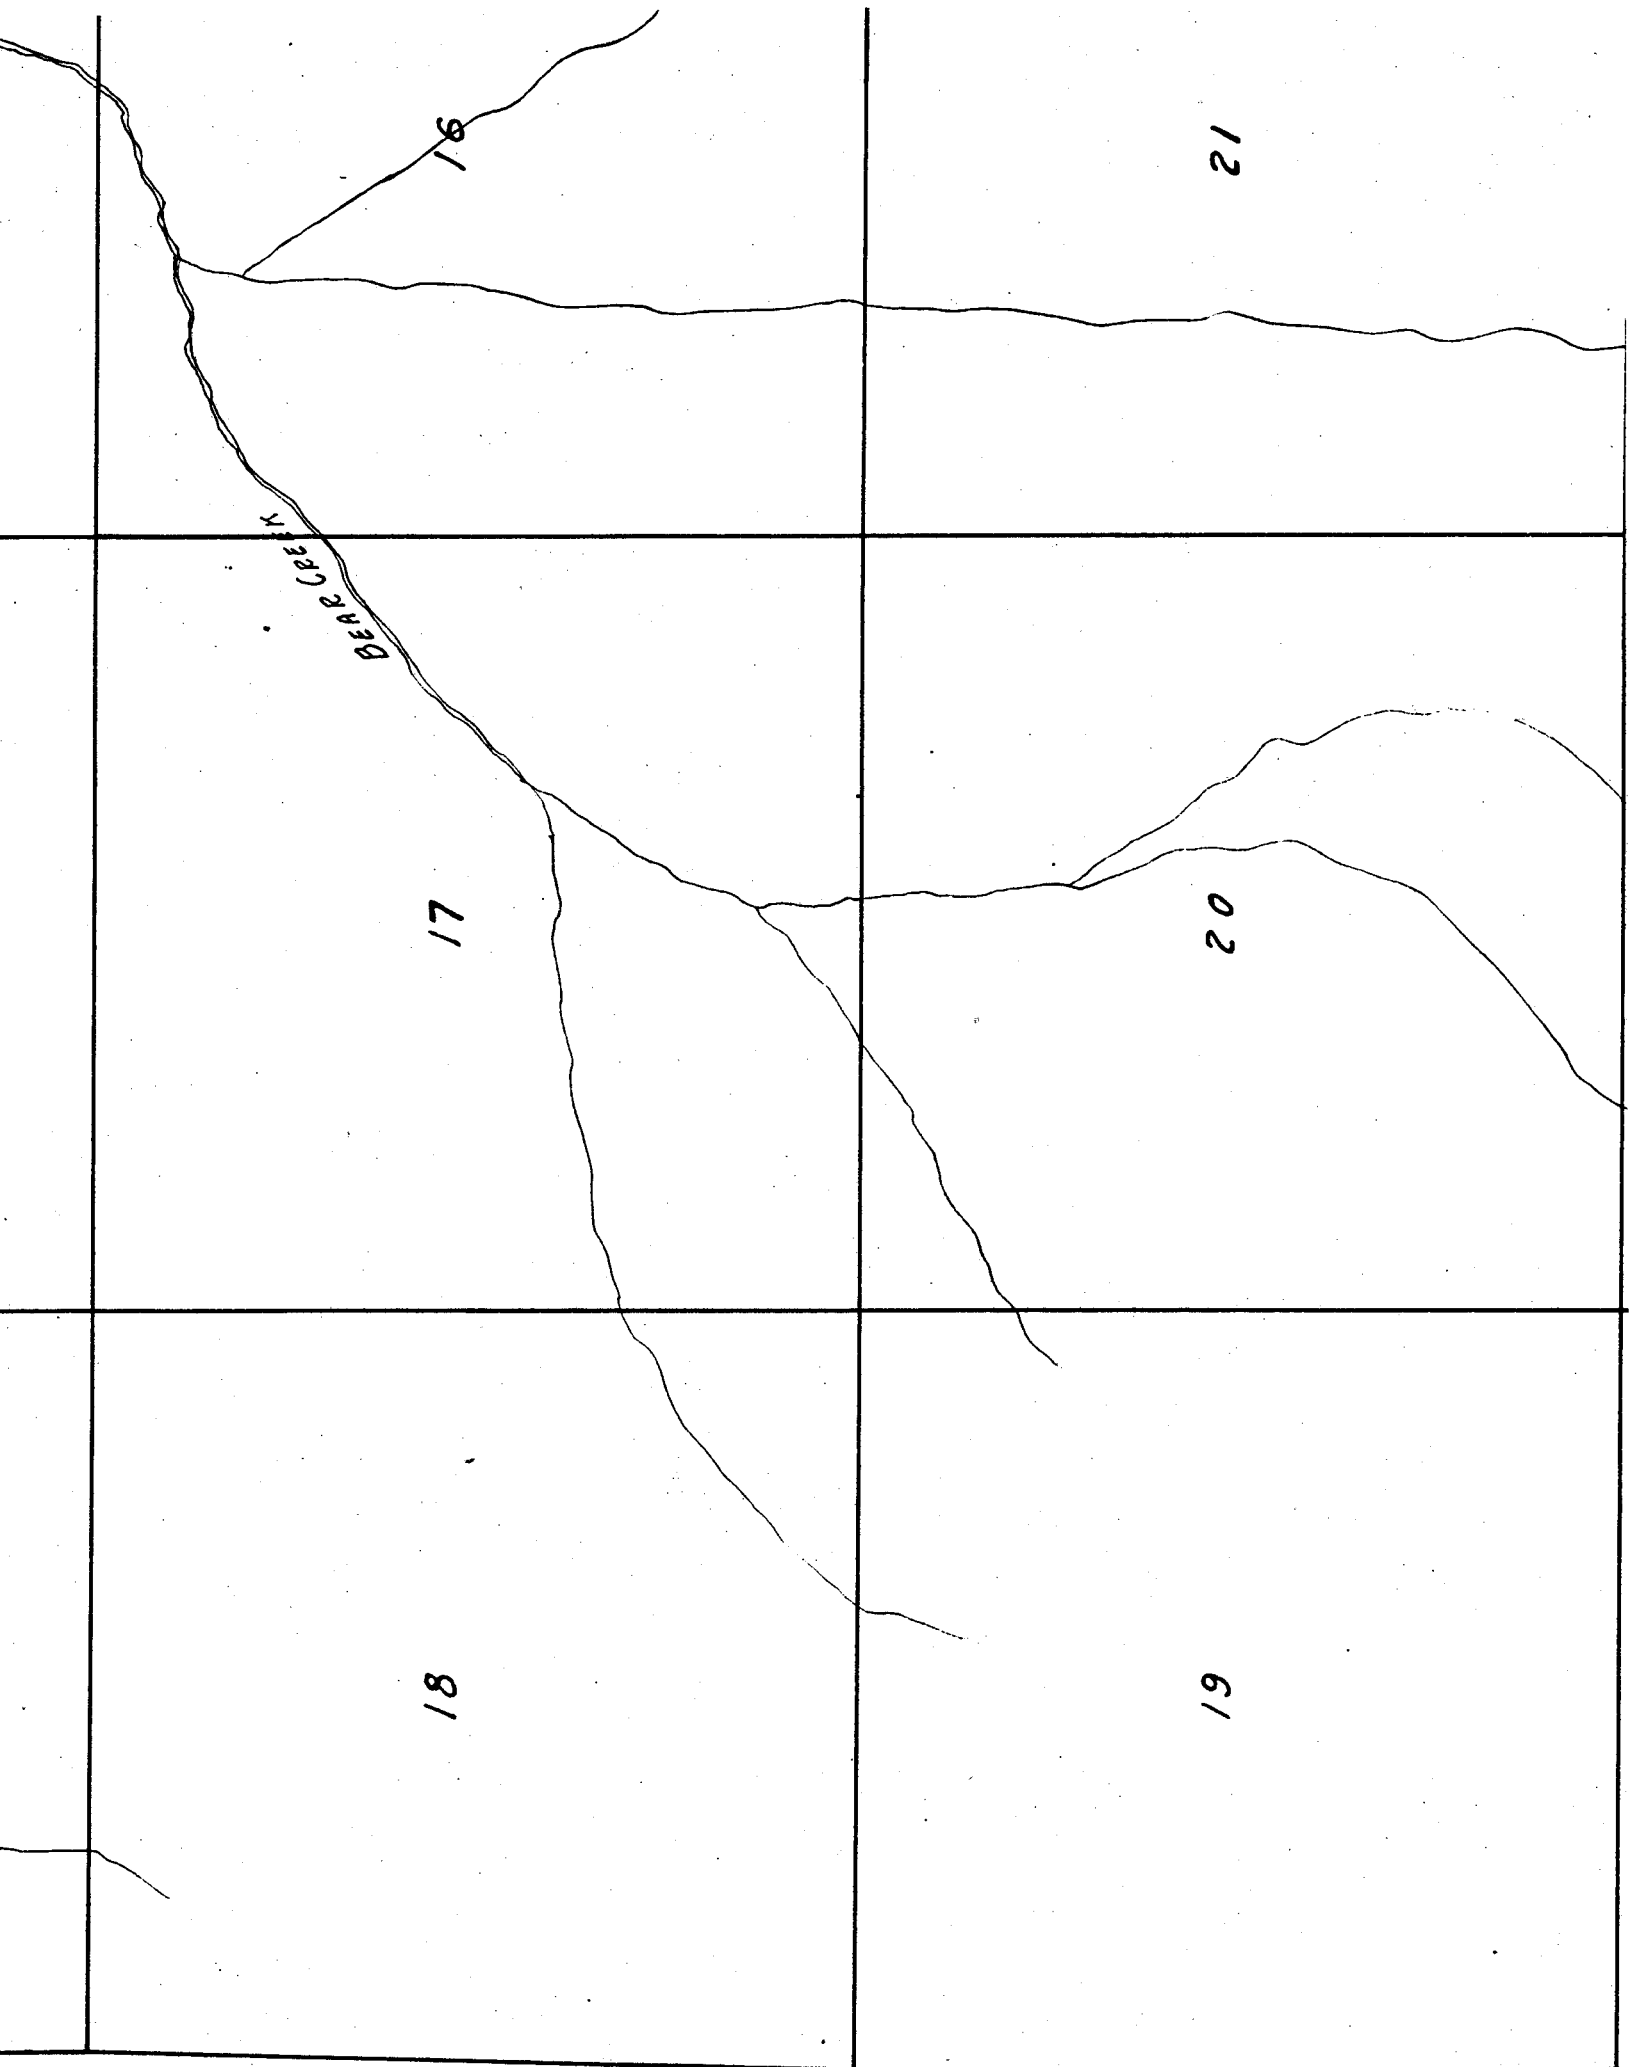

16

21

DEAR CREEK

17

20

18


19

Range 19 E.

8-1-1

Jefferson Co.
Crook Co.

Whooler

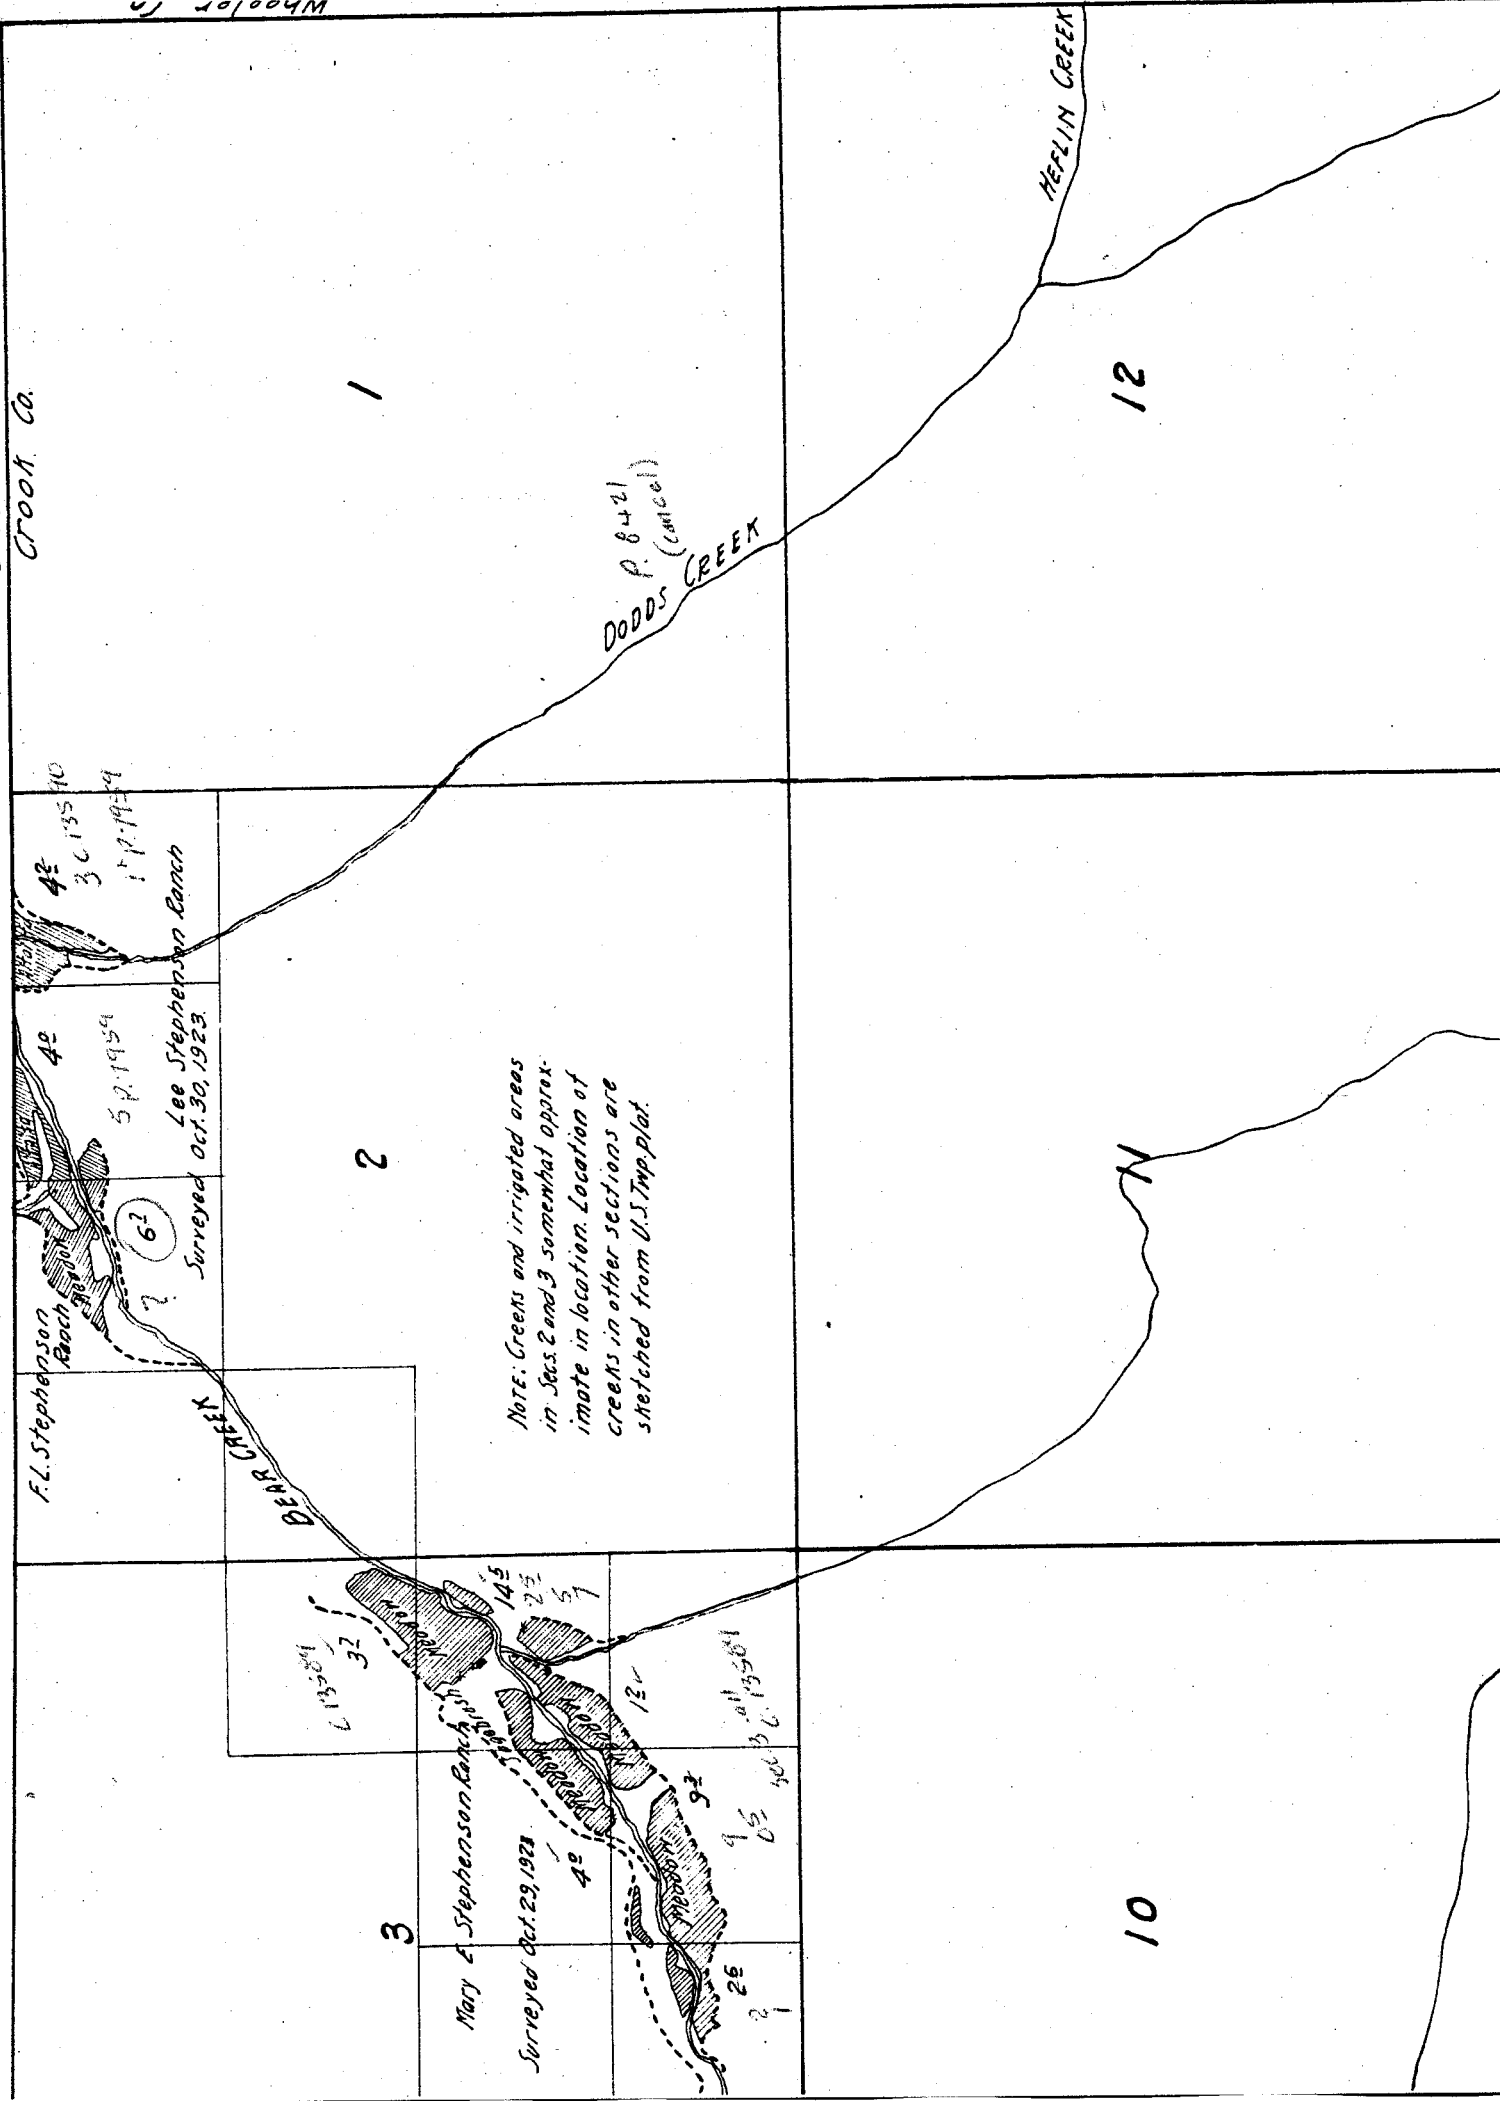

Note: Creeks and irrigated areas in Secs. 2 and 3 somewhat approximate in location. Location of creeks in other sections are sketched from U.S. Topog. plat.

Mary F. Stephenson Ranch
Surveyed Oct. 29, 1921

Lee Stephenson Ranch
Surveyed Oct. 30, 1923

F.L. Stephenson Ranch

42
36 135 40
17.1924

42
52.1954

61
32
135 81


145
25
57

92
120 80
120

25
95
60
135 81

10

12

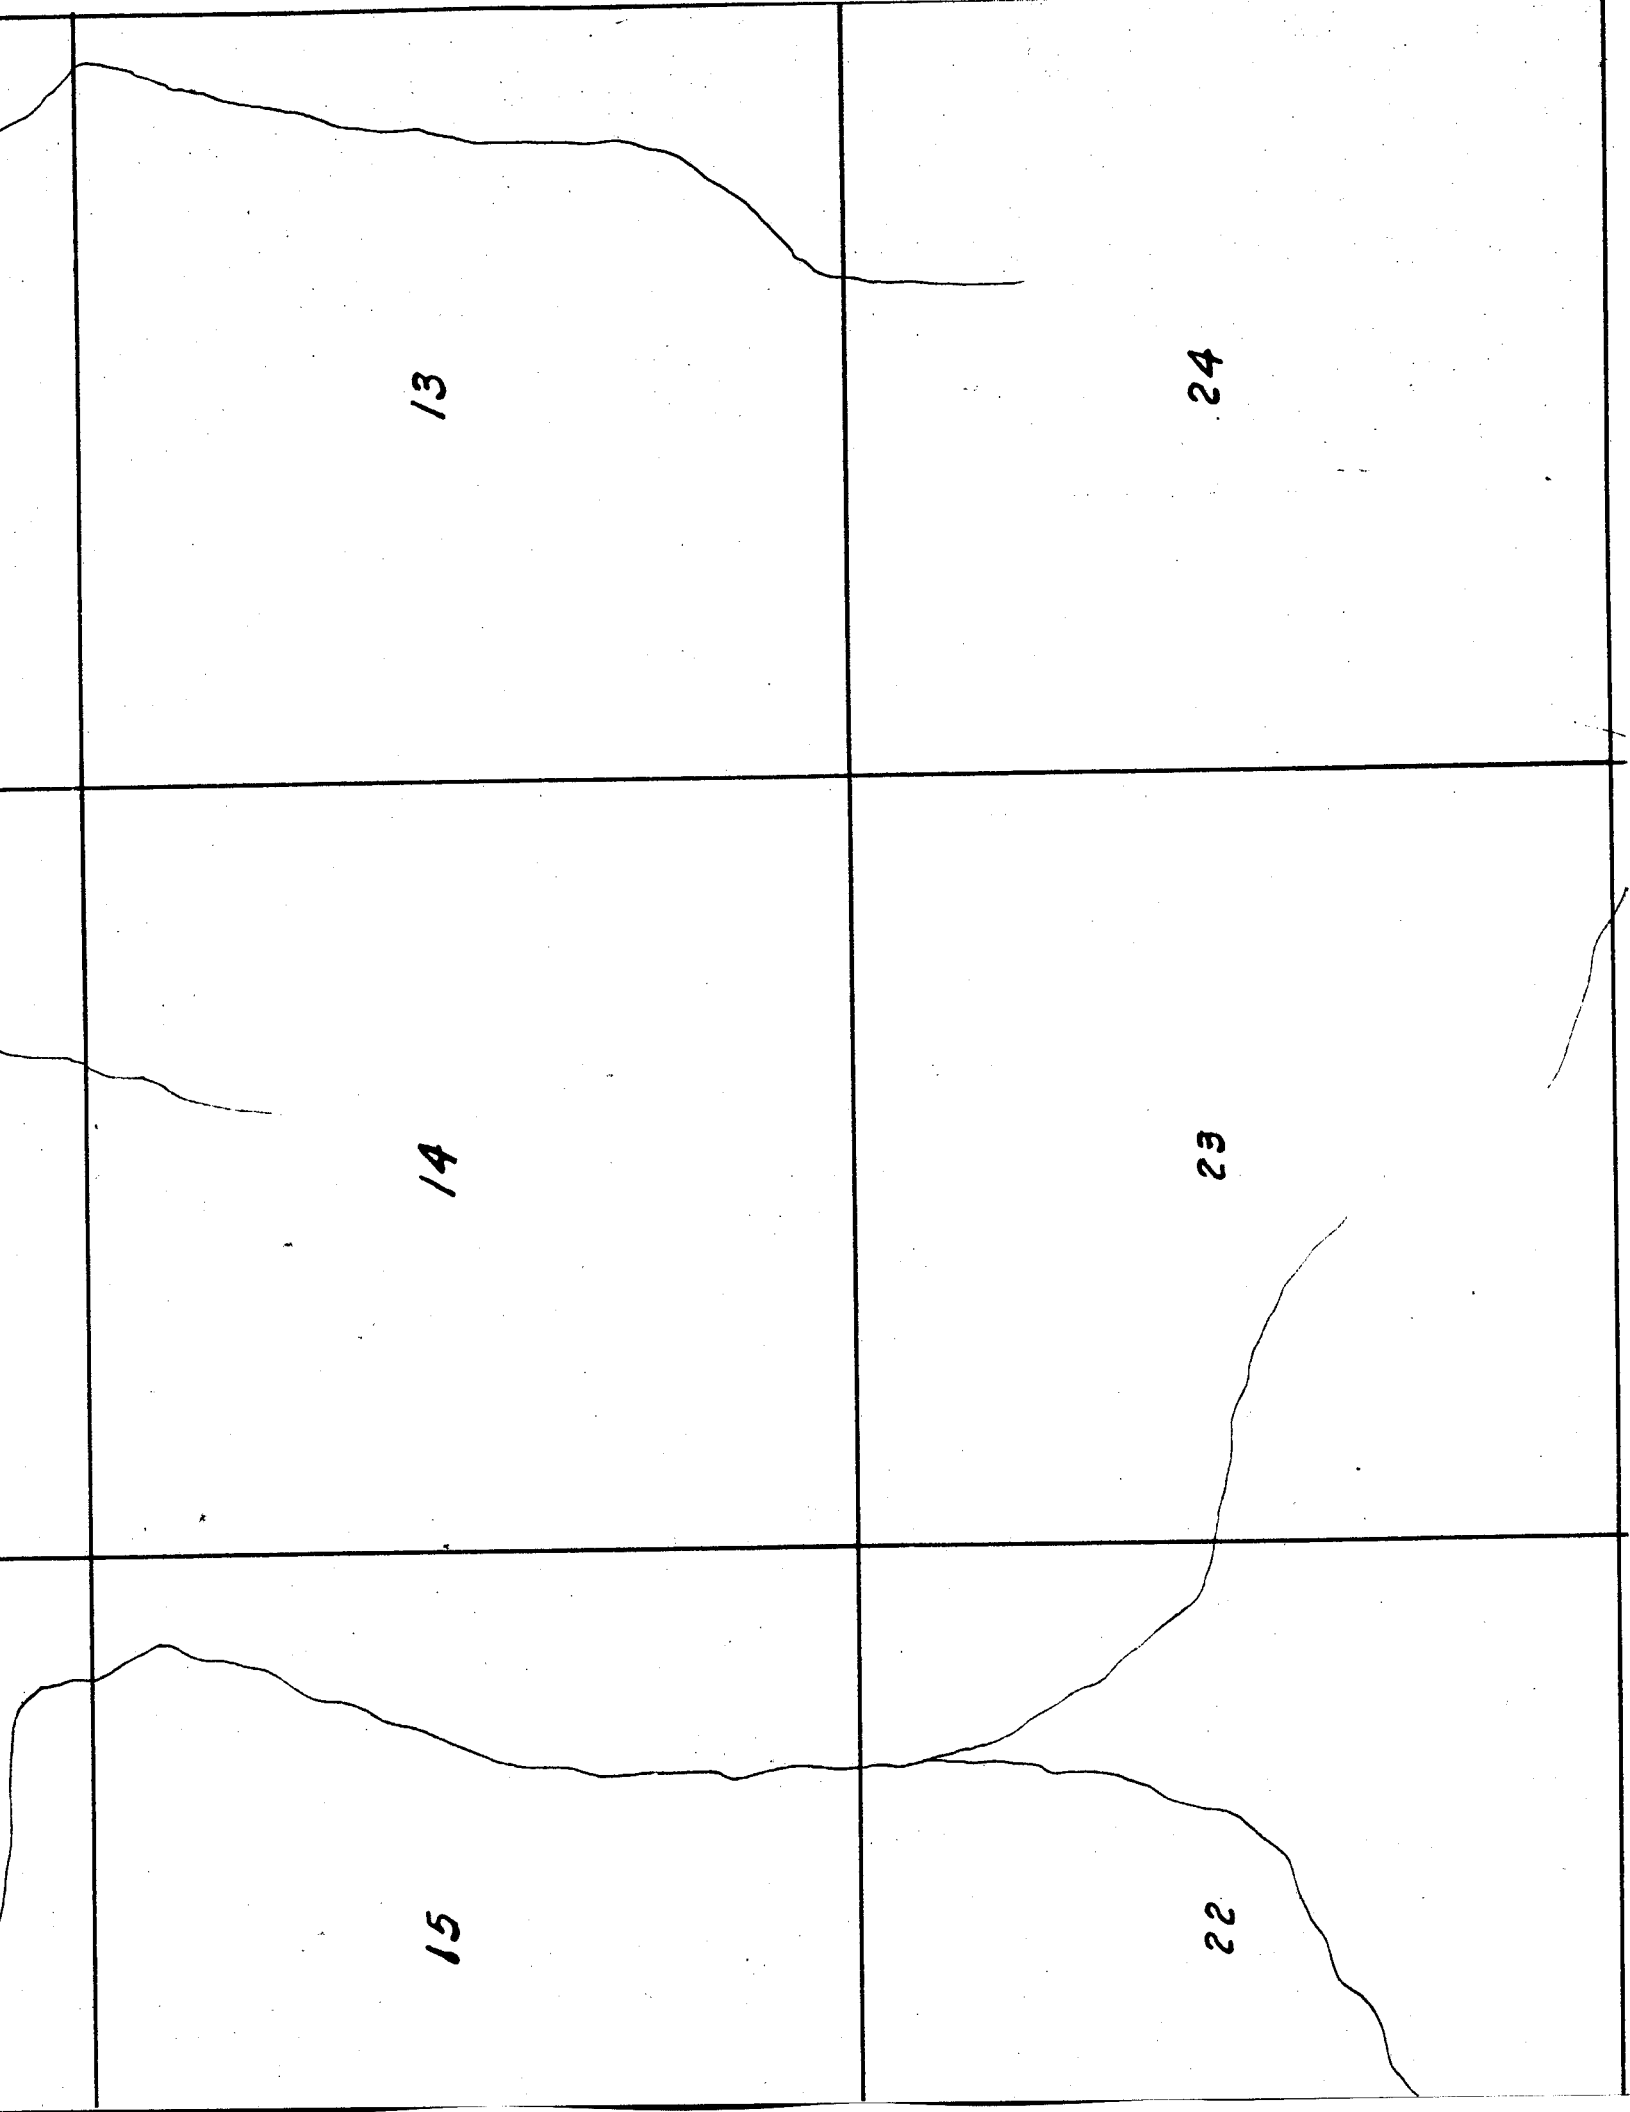

13

24

14

23

15

22

Township

11 S,

Range

19 E.

4

3

Cherry Creek

Sketched in approximate
location from U.S. Topog. map

9

10

16

15

Township

4

Cherry Creek

9

5

8

6

7

	16	12
	17	20
	18	61

ange 19 E.

4-1-1

3

2

1

10

11

12

15

14

13

22

23

24

8000

28

33

27

34

16

21

15

22

19


20

30

29

31

32

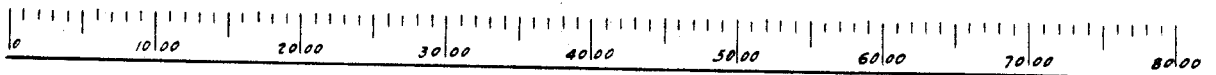

Scale of Feet.

23

24

26

25

35

36

