




SECTION 20, TWP. 24 S., RGE. 12 W., W.M.

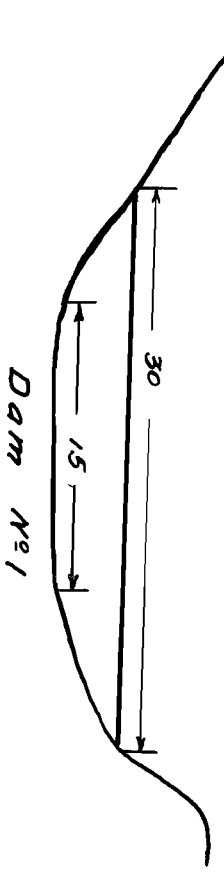


Dam No. 1

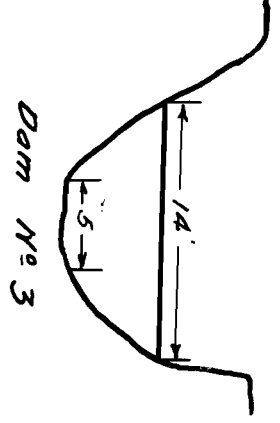

Dam No. 3

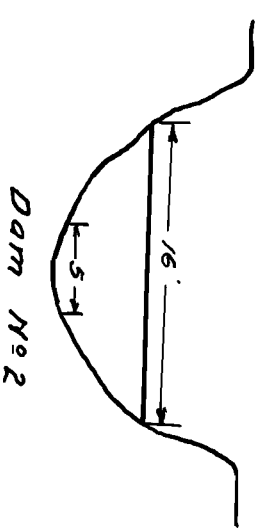


Dam No. 2

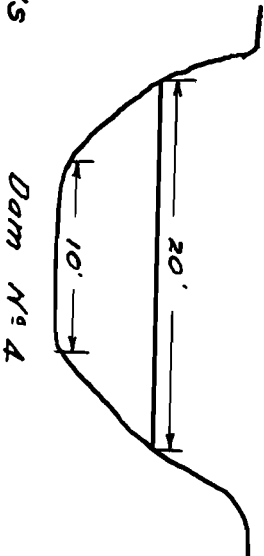


Dam No. 4

CREEK CROSS SECTIONS AT DAM SITES
SCALE: 1 INCH = 10 FEET

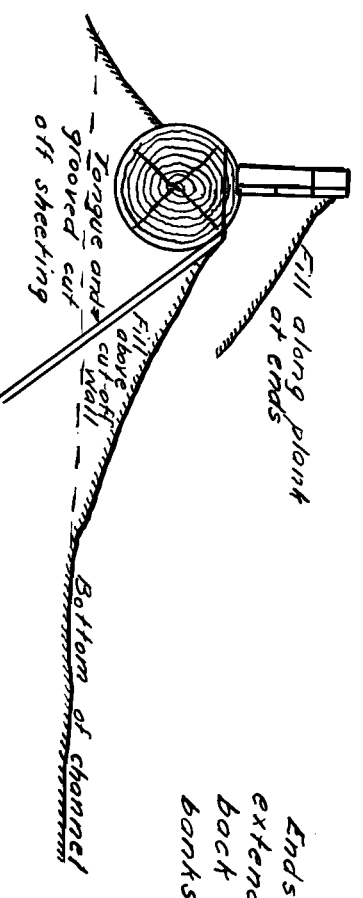


CROSS SECTION THROUGH CENTER
SCALE: 1 INCH = 4 FEET

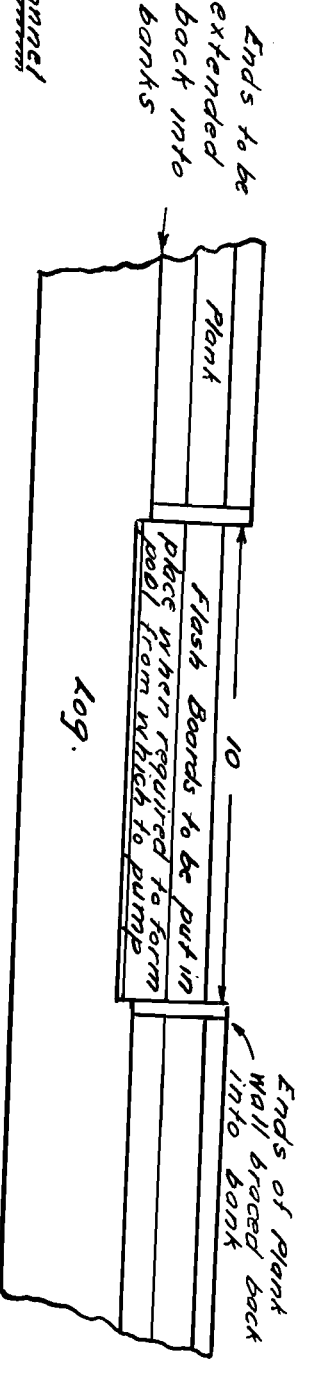

DOWNSTREAM ELEVATION
SCALE: 1 INCH = 4 FEET

I, C. F. Bessee of Marshfield, Oregon, do hereby certify that this map was made from notes taken during an actual survey made by me on the 28th day of November, 1936, and that it correctly represents the locations of the proposed dams, the ground to be irrigated and the approximate locations of the creeks in the vicinity.

C. F. Bessee.

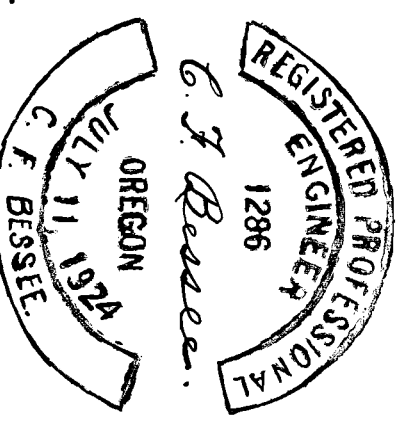

AMENDED PLAN ACCOMPANYING
APPLICATION No 16699 - PERMIT No 12487, OF
HERMAN BRELLAGE

FOR RIGHT TO APPROPRIATE WATER
FROM LARSON CREEK IN
SECTION 20, TP. 24 S., RG. 12 W., W.M.
SCALE: 1 INCH = 400 FEET