


MAP TO ACCOMPANY  
WATER RIGHT APPLICATION  
OF  
GEORGE W. KANOFF-TRUSTEE  
TUMALO - OREGON.

GENERAL MAP


T16S R12E

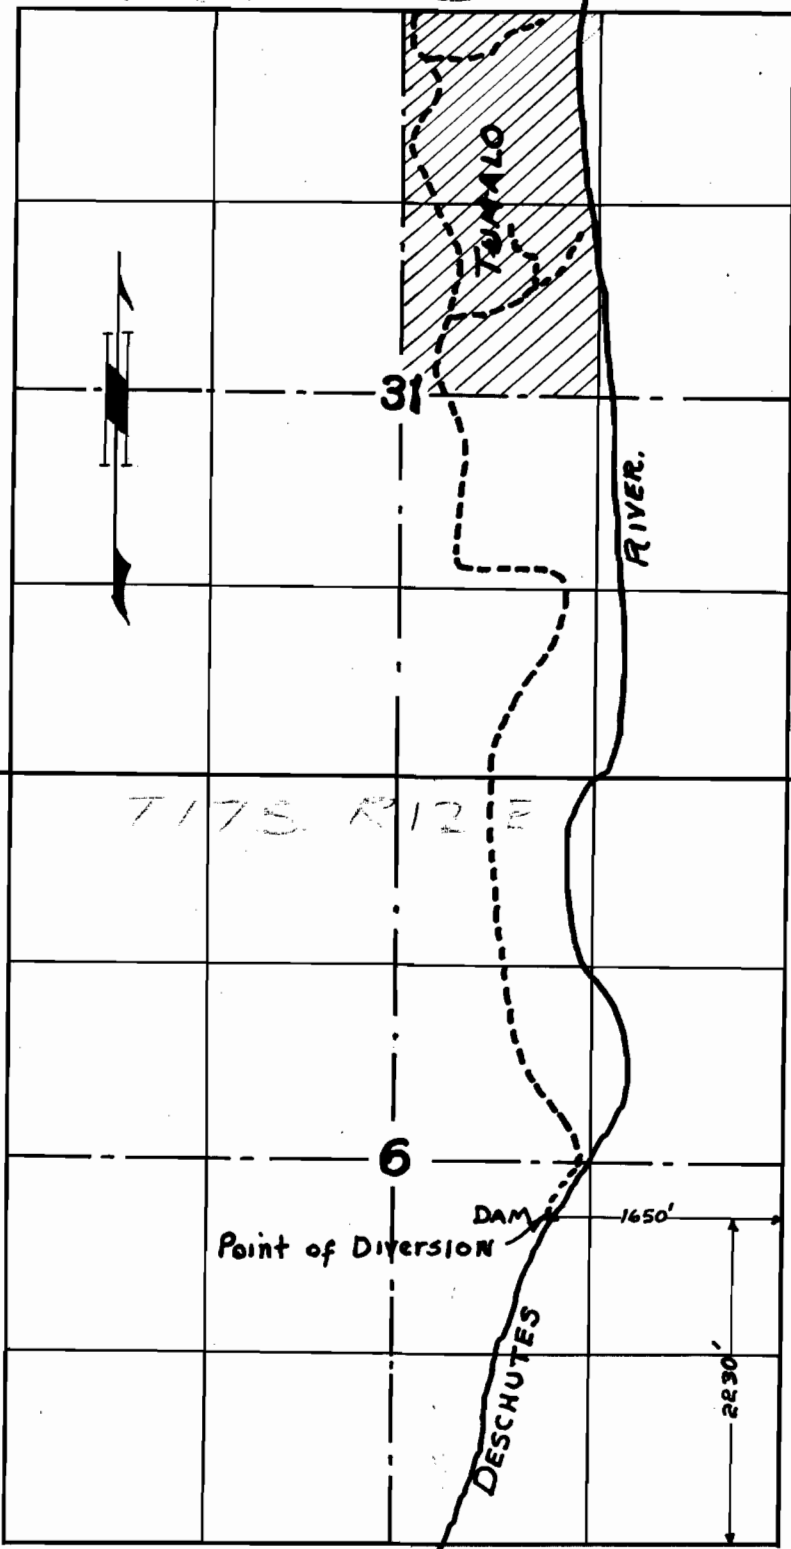


Scale 4" = 1 Mile.



DETAIL MAP

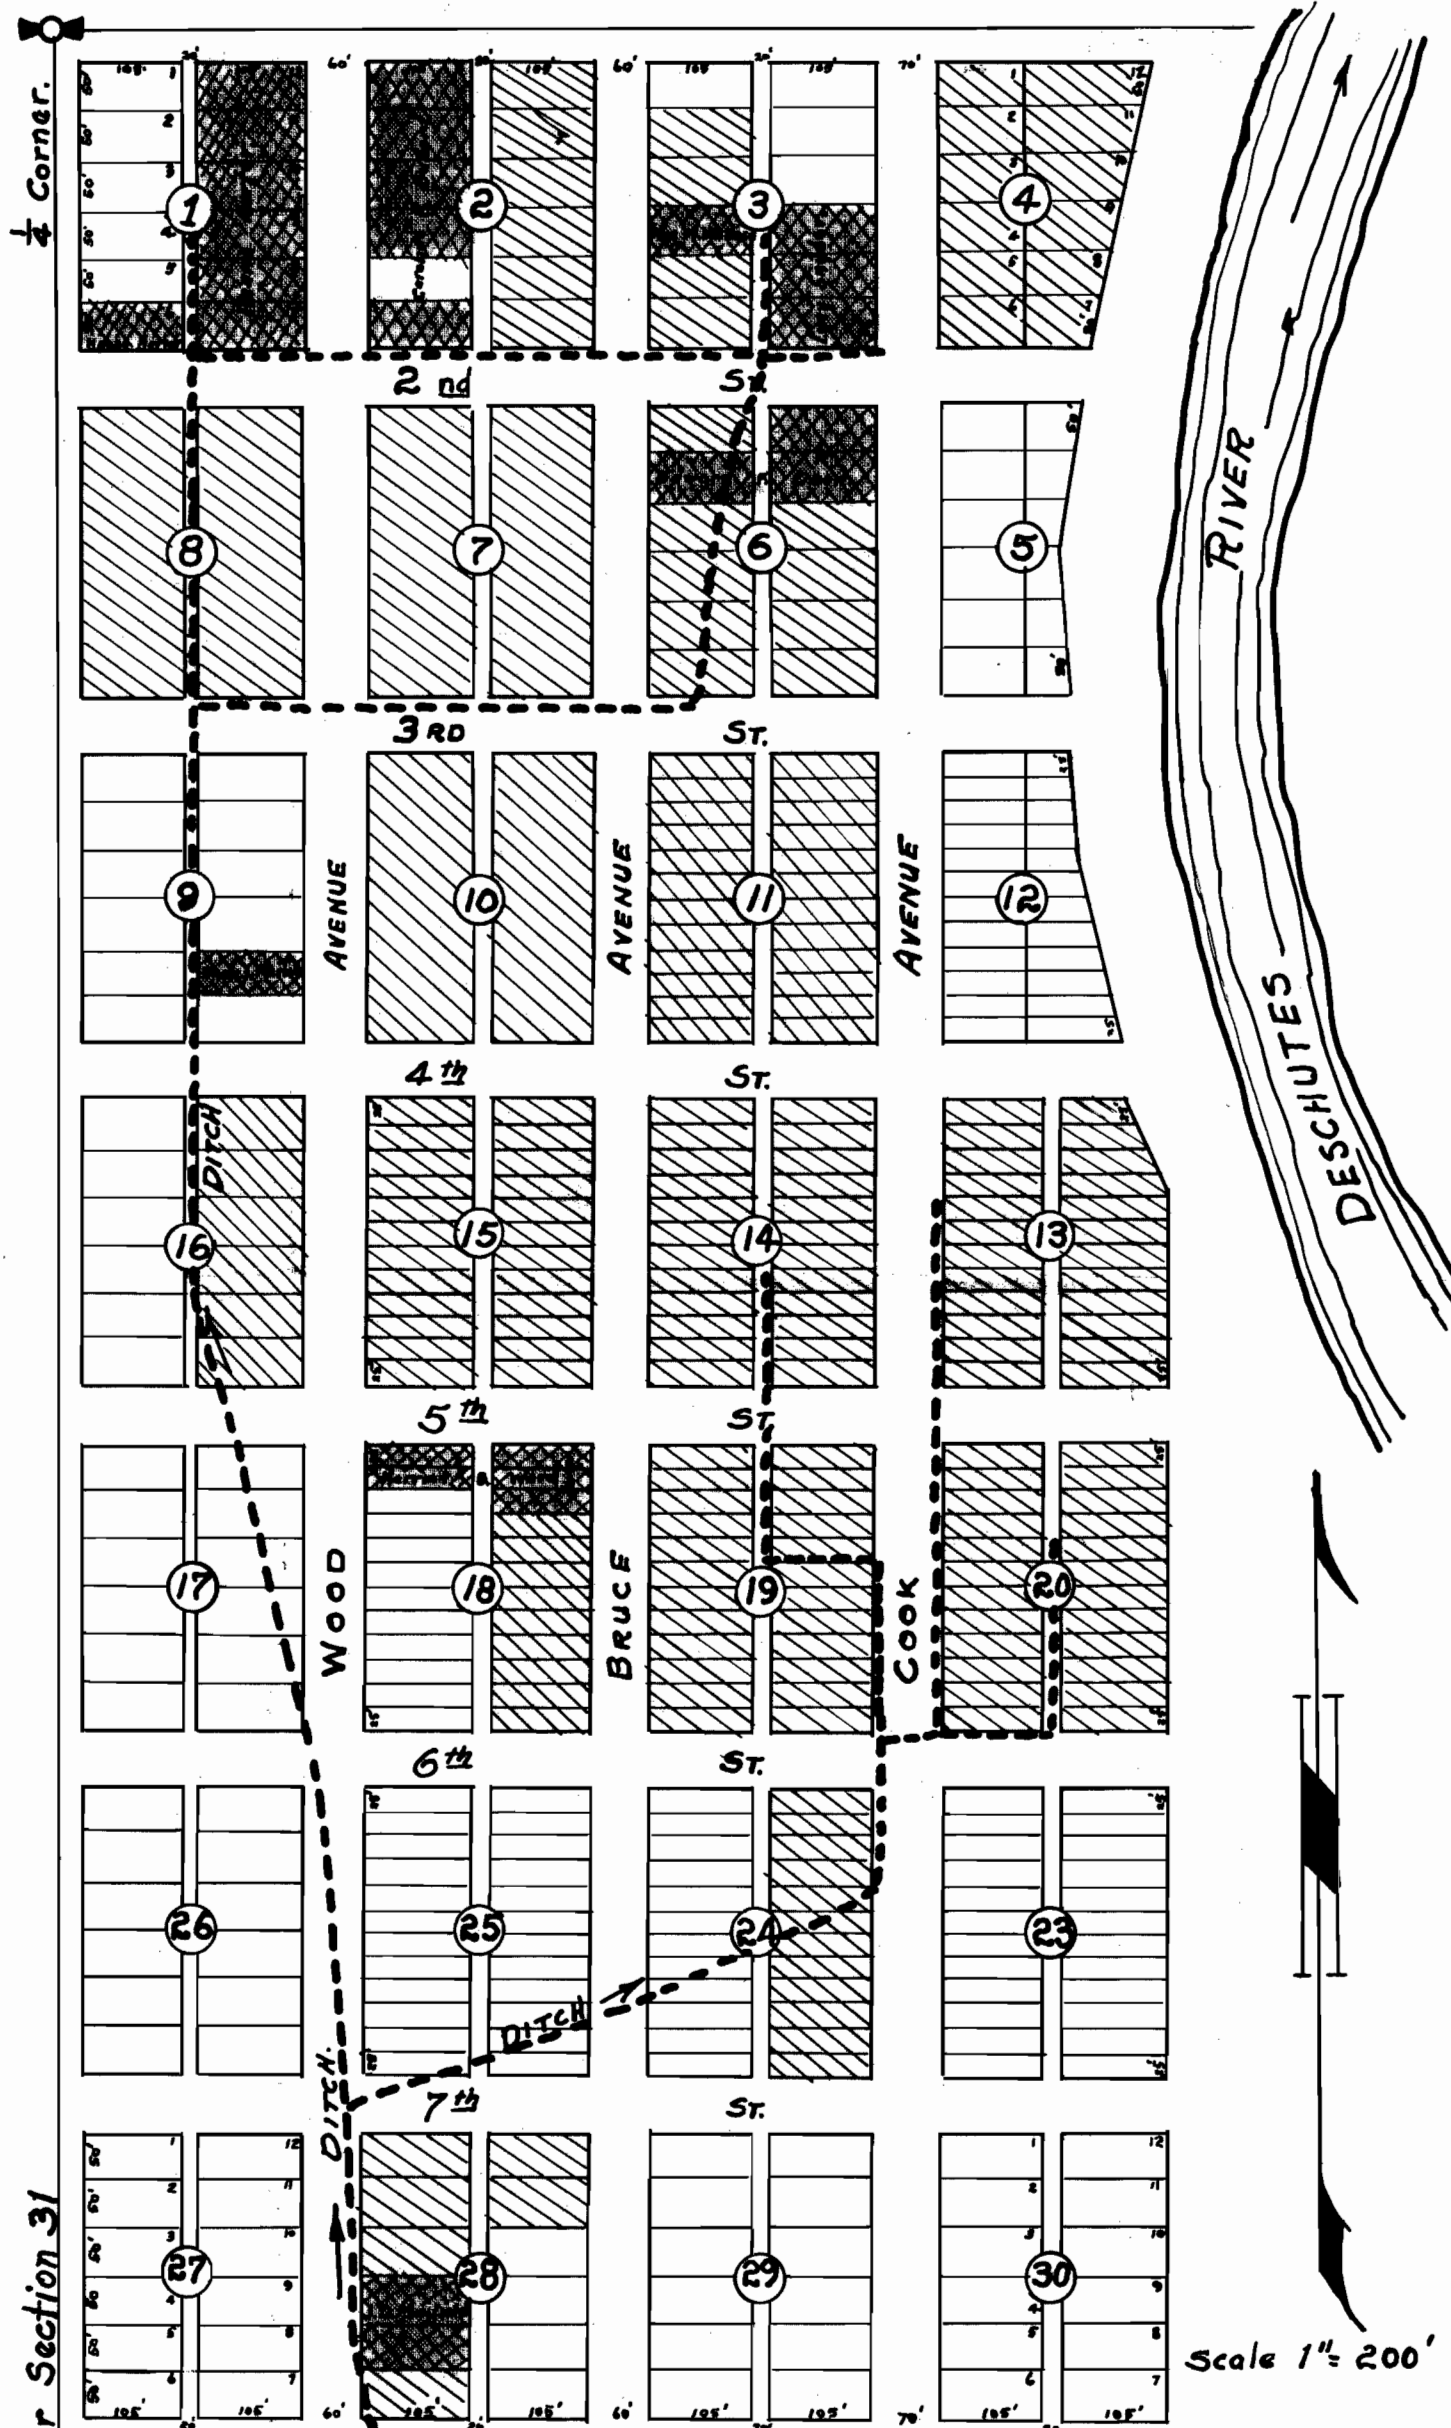

Center Section 31

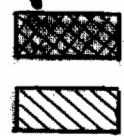

DECREED WATER RIGHTS

APPLICATION FOR WATER RIGHT.

Application No. 17540

Permit No. 13245

Scale 1" = 200'