


T. 17 S. R. 22 E.

T. 17 S. R. 21 E.

T. 12 S. R. 22 E.

T. 12 S. R. 21 E.

**MICHELL.**

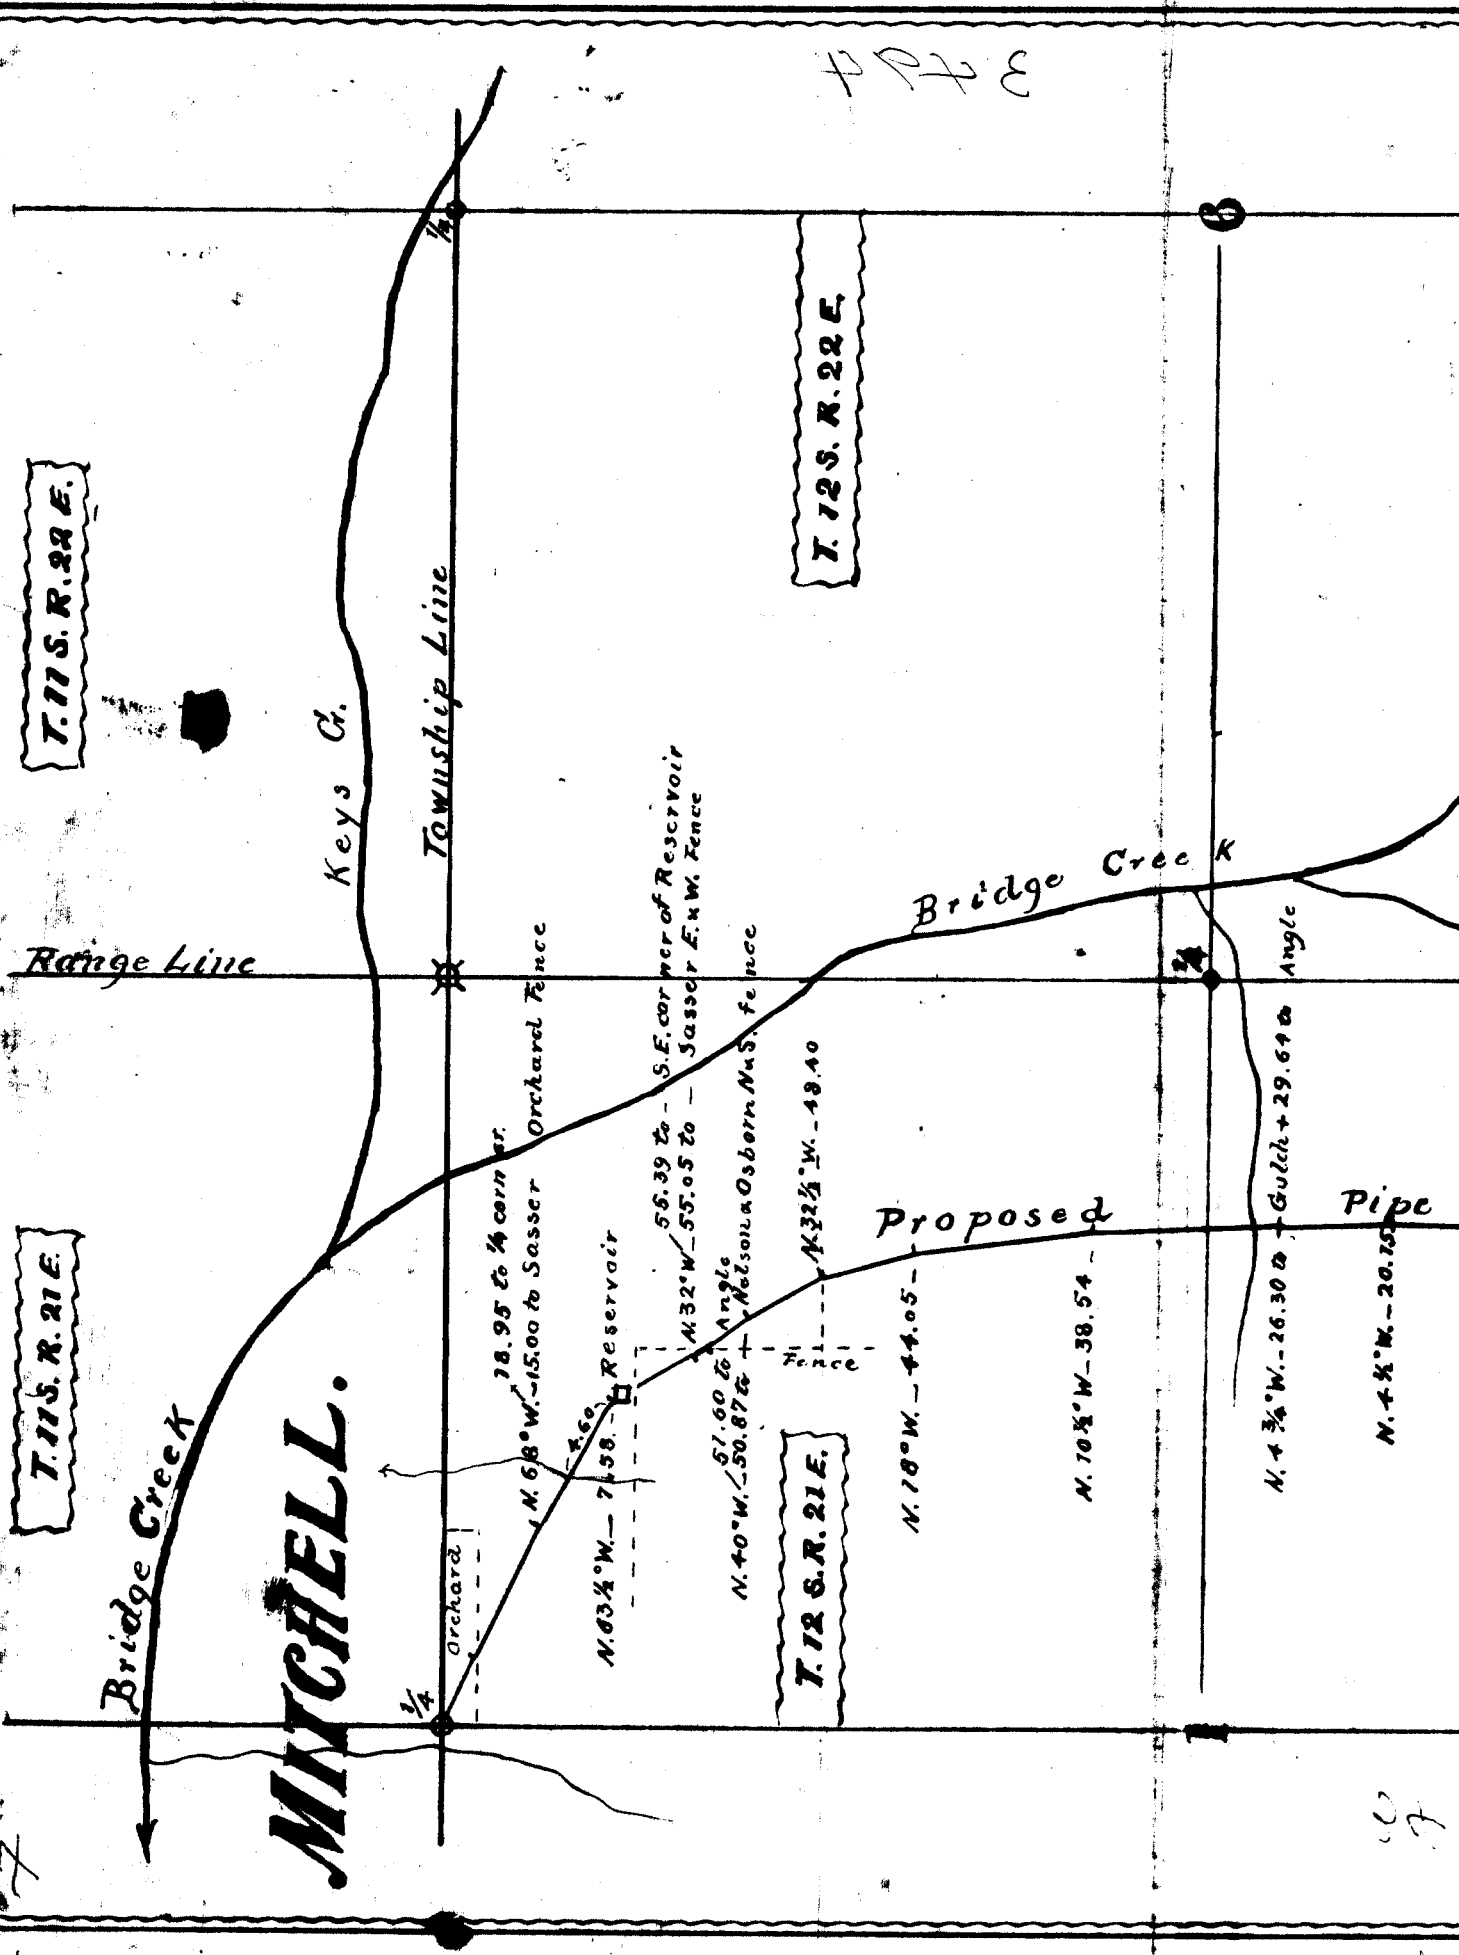

Range Line

Township Line

Keys Cr.

Bridge Creek

Bridge Creek

Proposed

Pipe

78.95 to 1/4 corner

N. 68° W. - 15.00 to Sasser Orchard Fence

N. 63 1/2° W. - 7.58 Reservoir

56.39 to S.E. corner of Reservoir  
N. 32° W. - 55.05 to Sasser F. & W. Fence

57.60 to Angle  
N. 40° W. - 50.87 to Melsoia Osborn N. & S. fence

N. 32 1/2° W. - 48.40

N. 18° W. - 44.05


N. 10 1/2° W. - 38.54

N. 4 3/4° W. - 26.30 to Gulch + 29.64 to Angle


N. 4 1/2° W. - 20.75

7

10

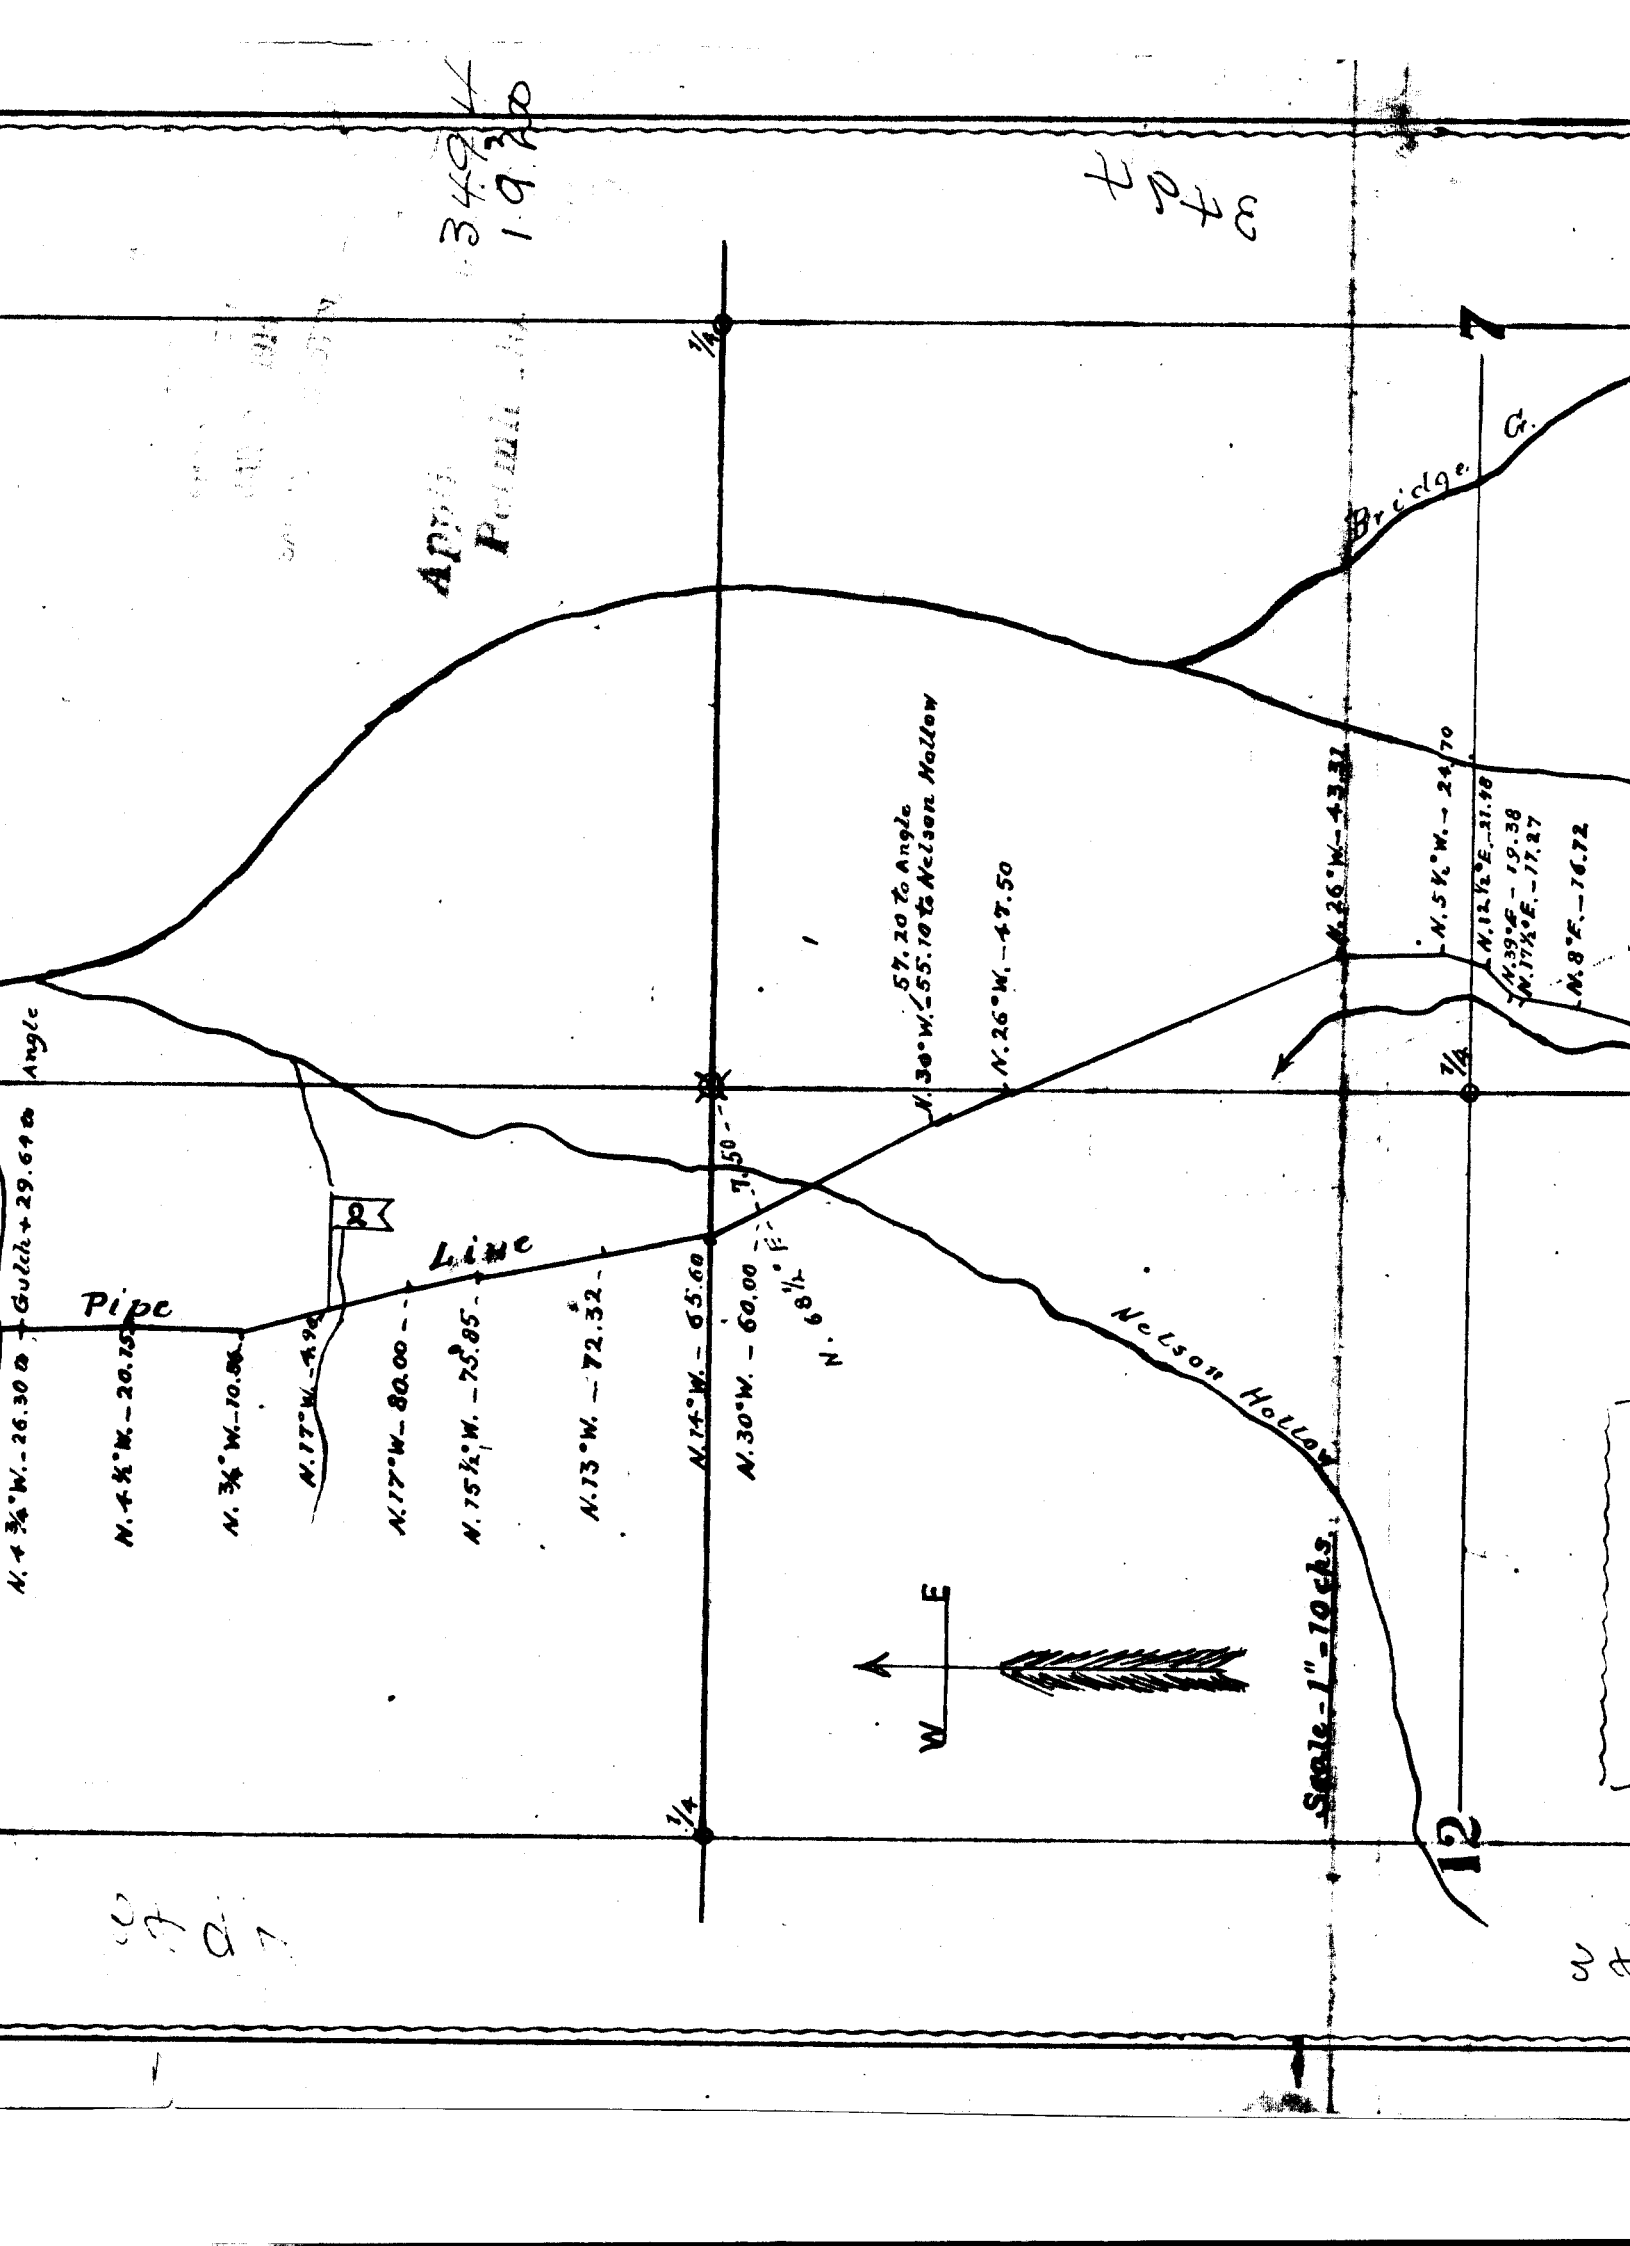

3428

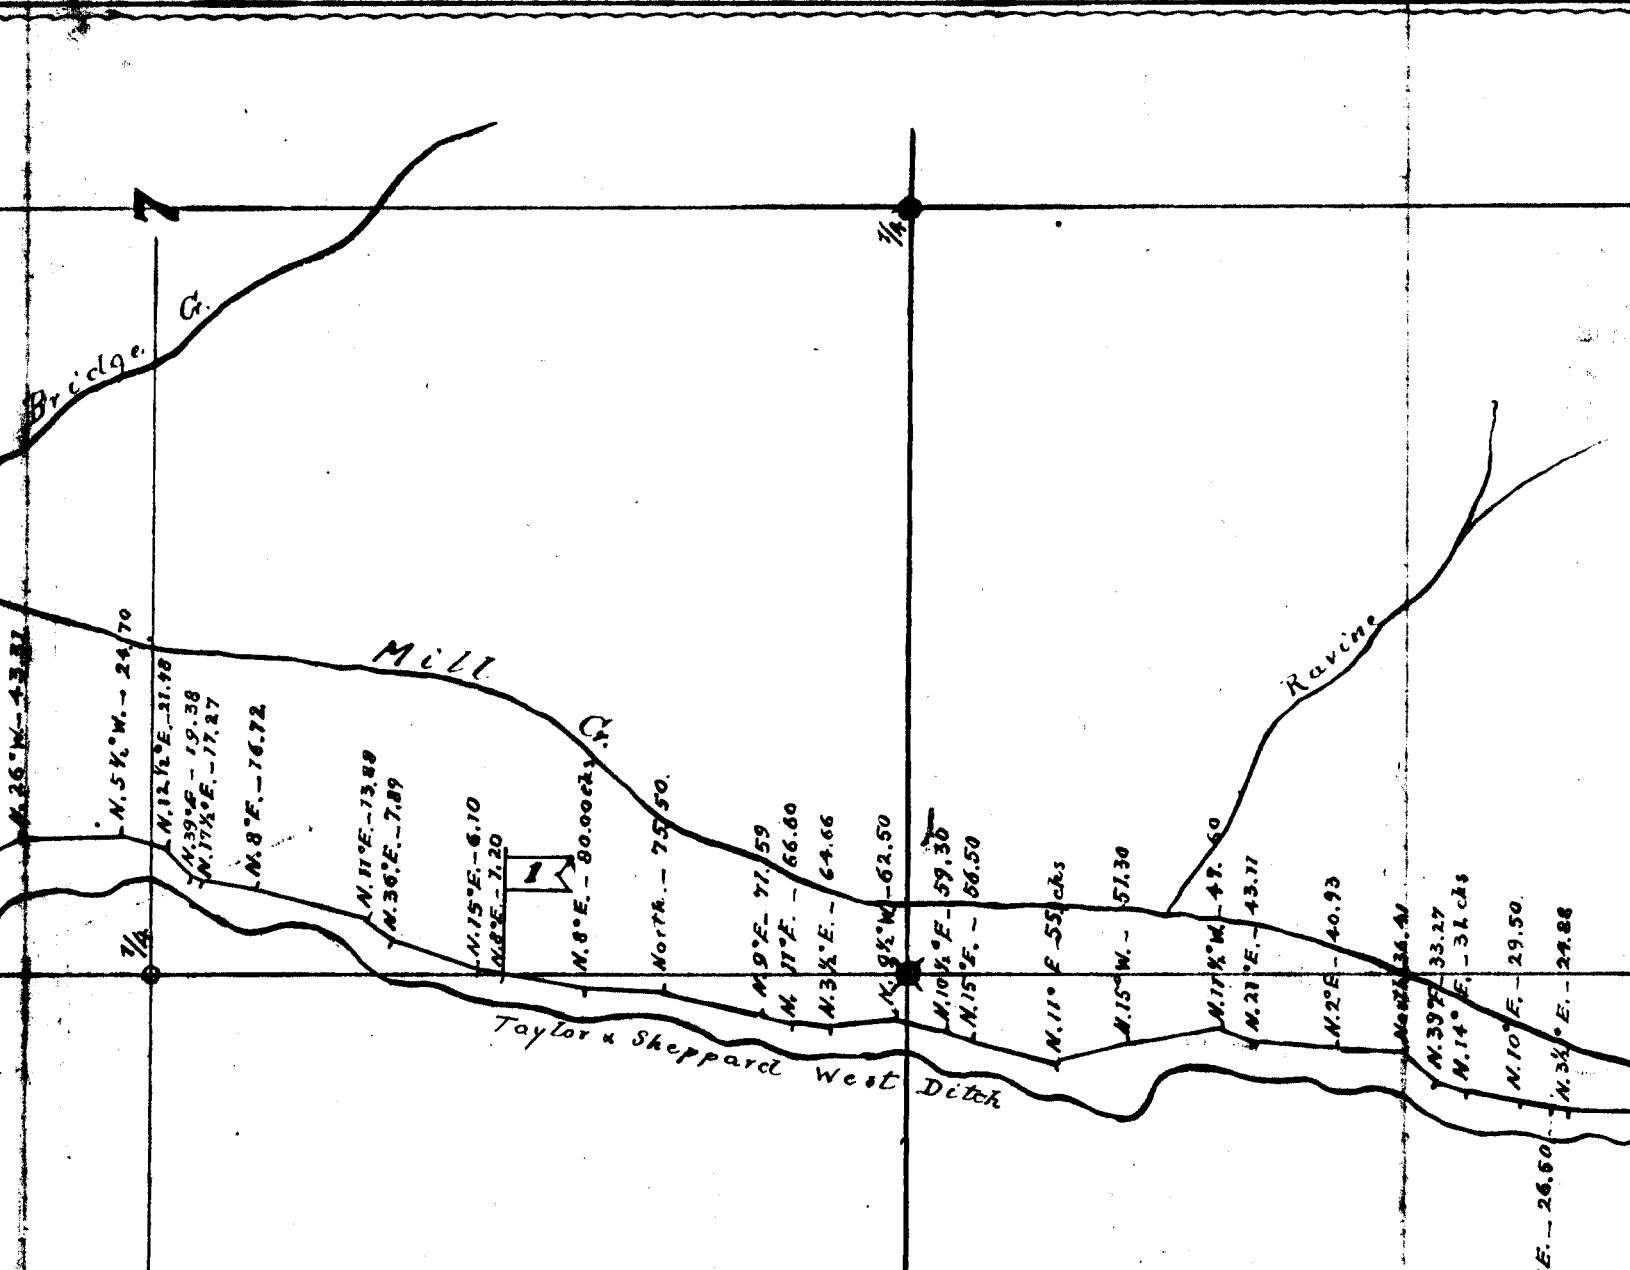

I, H.F.C. Heidtmann, of Fossil, Oregon, do hereby certify that this map was made from notes taken during an actual survey made by me on February 14-17<sup>th</sup> 1914, and that it correctly represents the works described in the accompanying application, together with the location of streams and other ditches in the immediate vicinity.

H. F. C. Heidtmann  
Surveyor.

Scale - 1" = 10 cks

12

W F D

W F D

N. 8 1/2° E. - 26.50

hereby certify that this map  
 val survey made by me on  
 tly represents the works  
 cation, together with the  
 s in the immediate

H. F. C. Hutchinson  
 Surveyor.

277

277

277

