


-Plat-

Showing property acquired
 for the Pacific Plywood Corporation
 in the S.P. Osborn and Wm Branson
 D.L.C.s in Section 6 Twp. 6, S. R. 6, W.
 Will. Mer. Oregon.
 Scale: 1" = 100' Feb. 1939
 H.W. Herring Co. Engr.

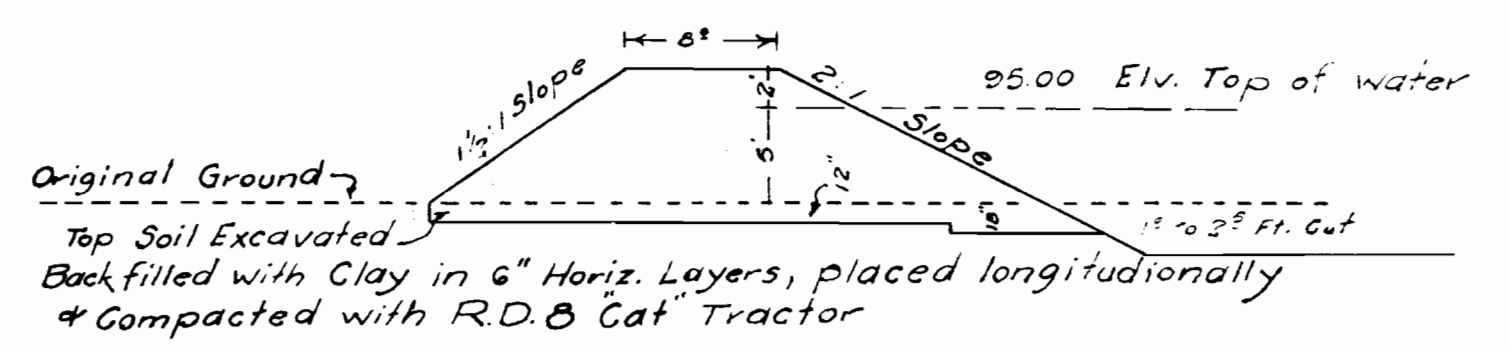

TYPICAL SECTION
 SHOWING
 LOG POND DIKE CONSTRUCTION
 Scale: 1 in. = 10 Ft.
 App #17825
 Per 13861
 Cont 14487