



R. 10 E.

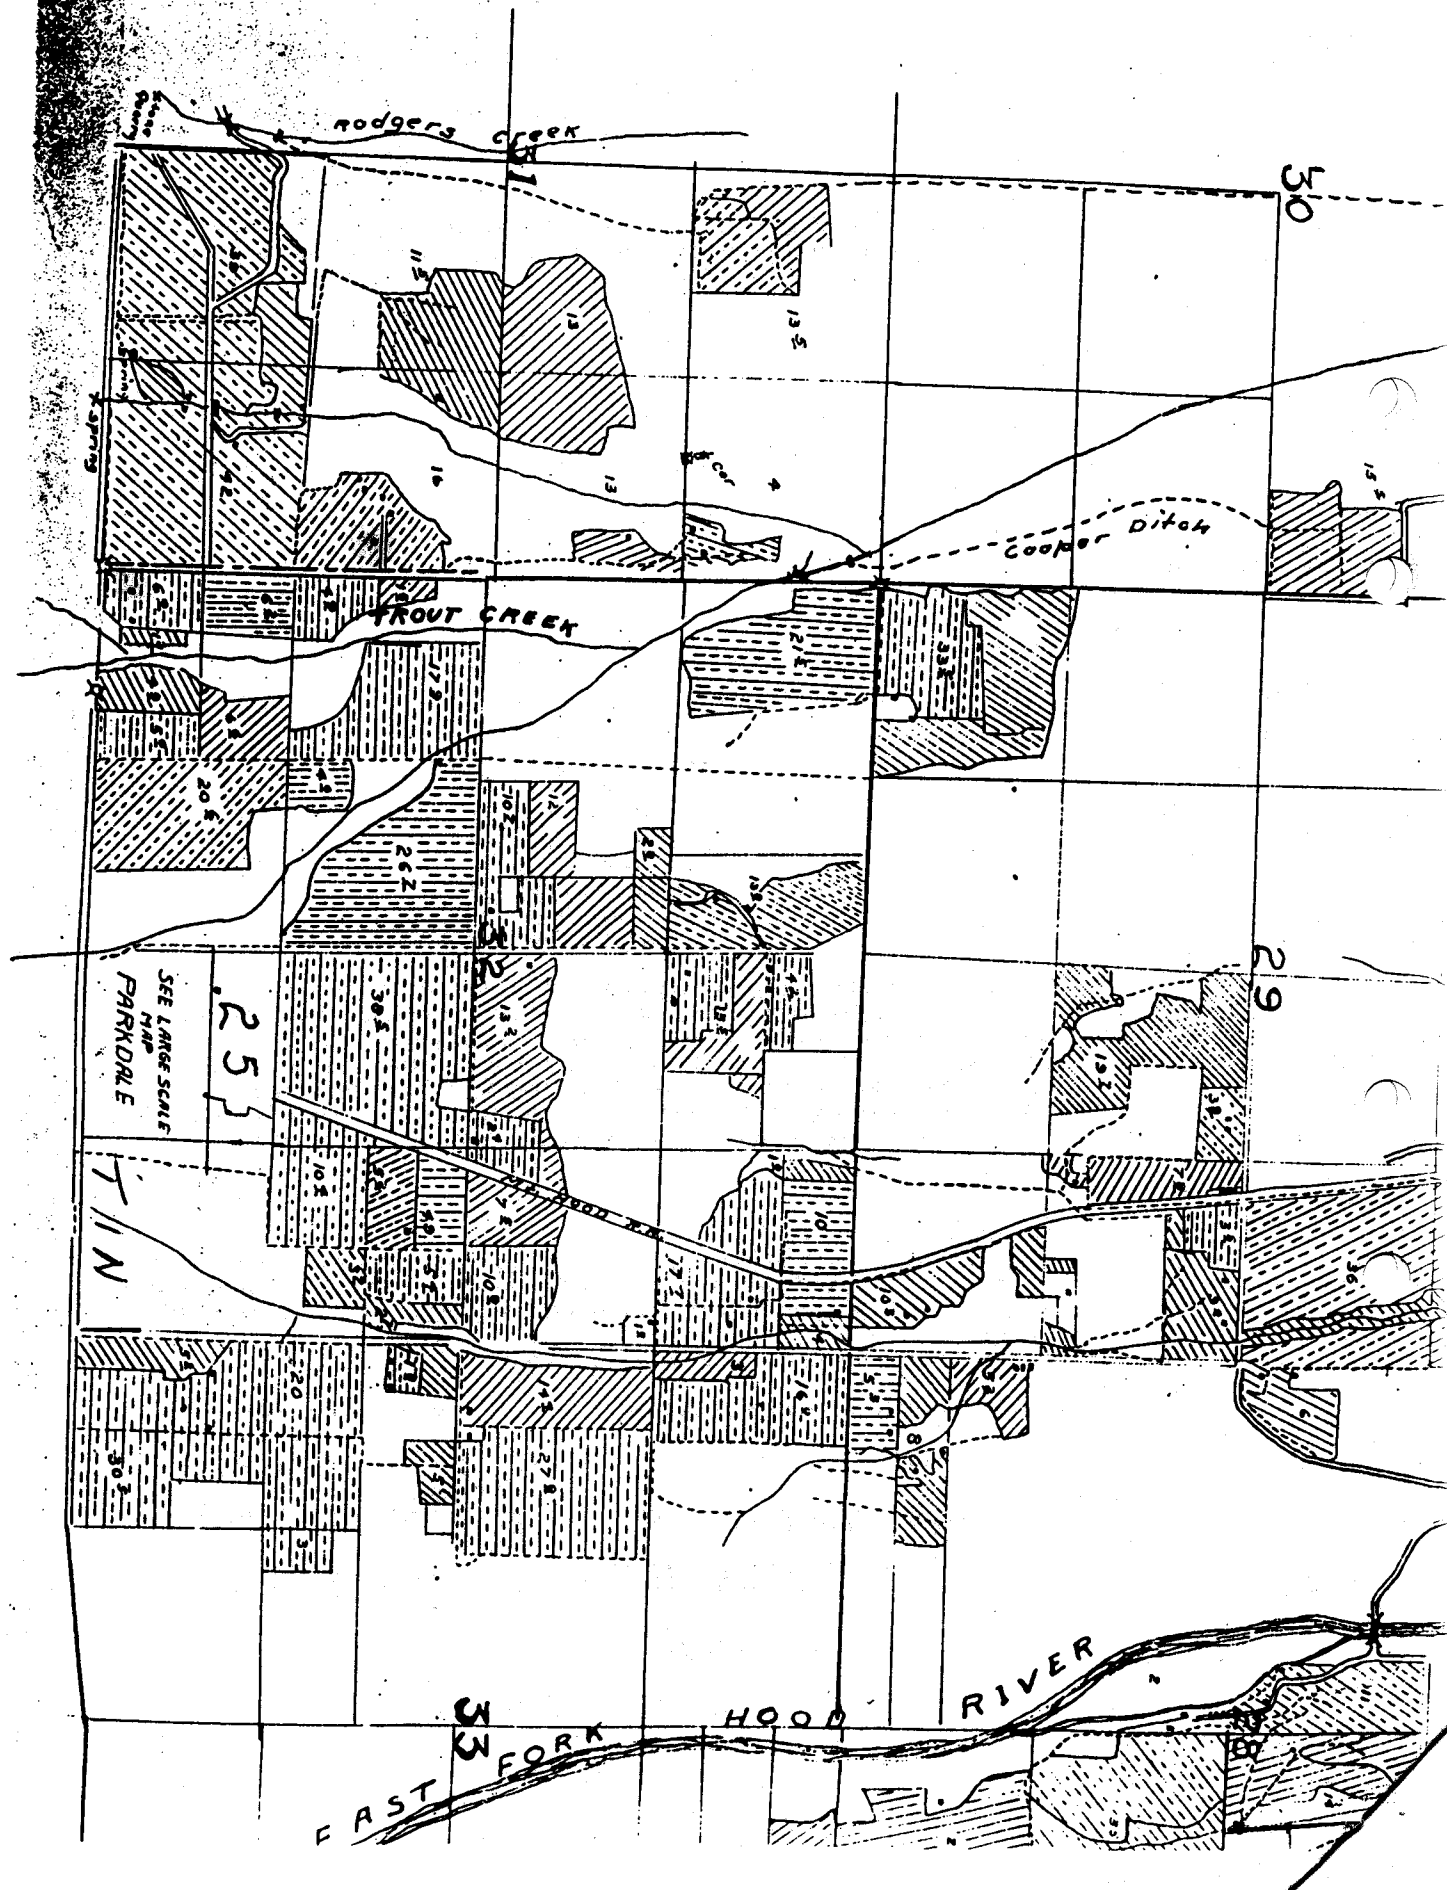

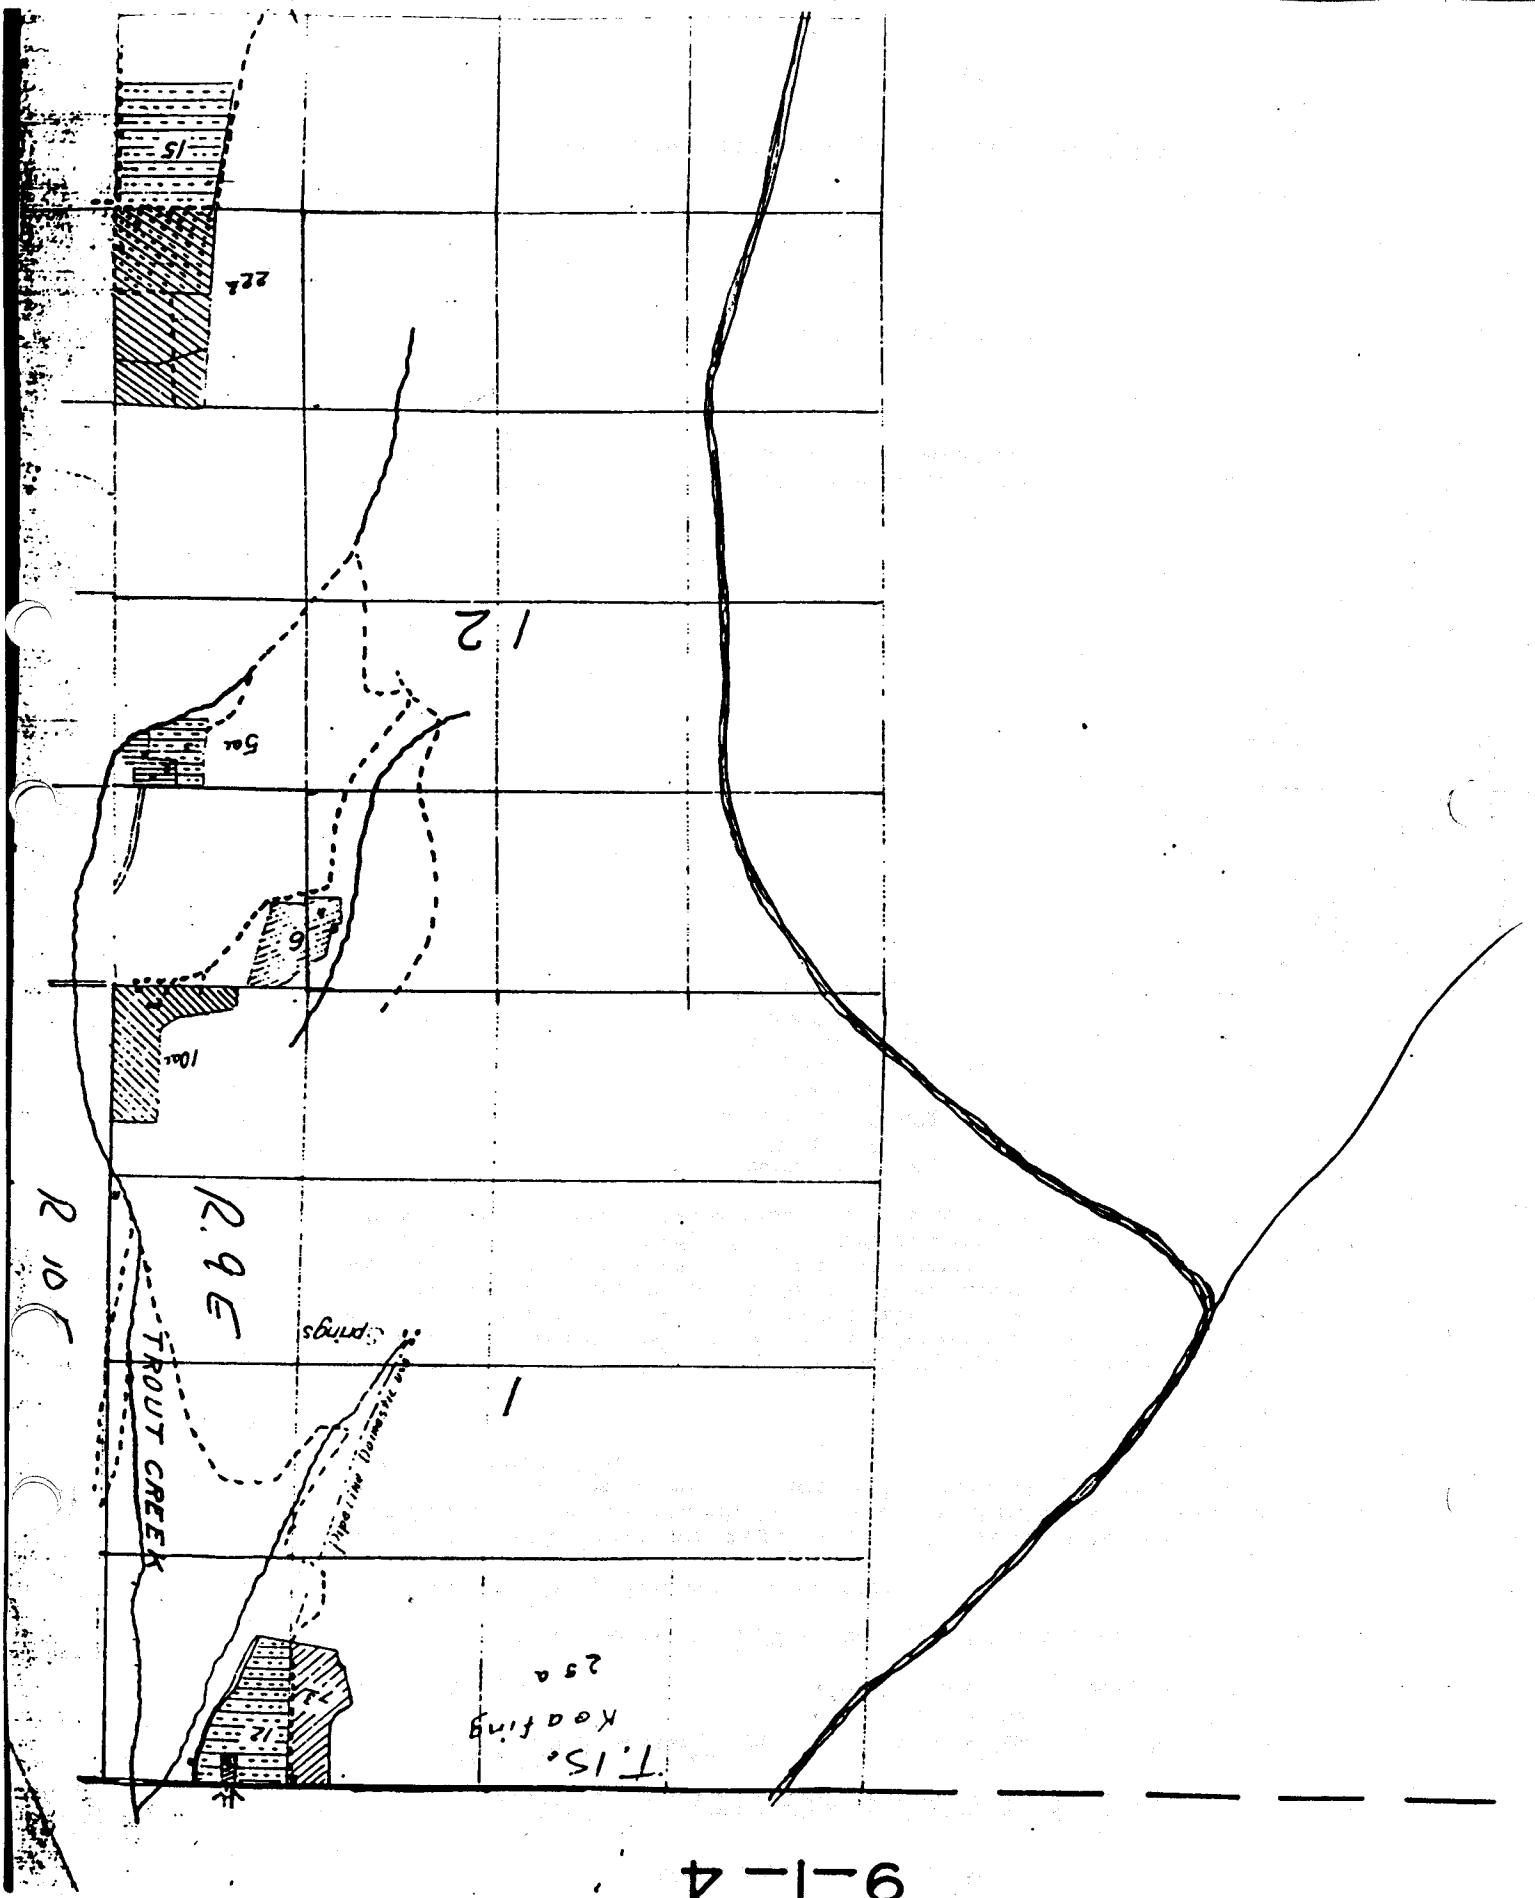

9-1-4