


Township 10 South, Range 46 East

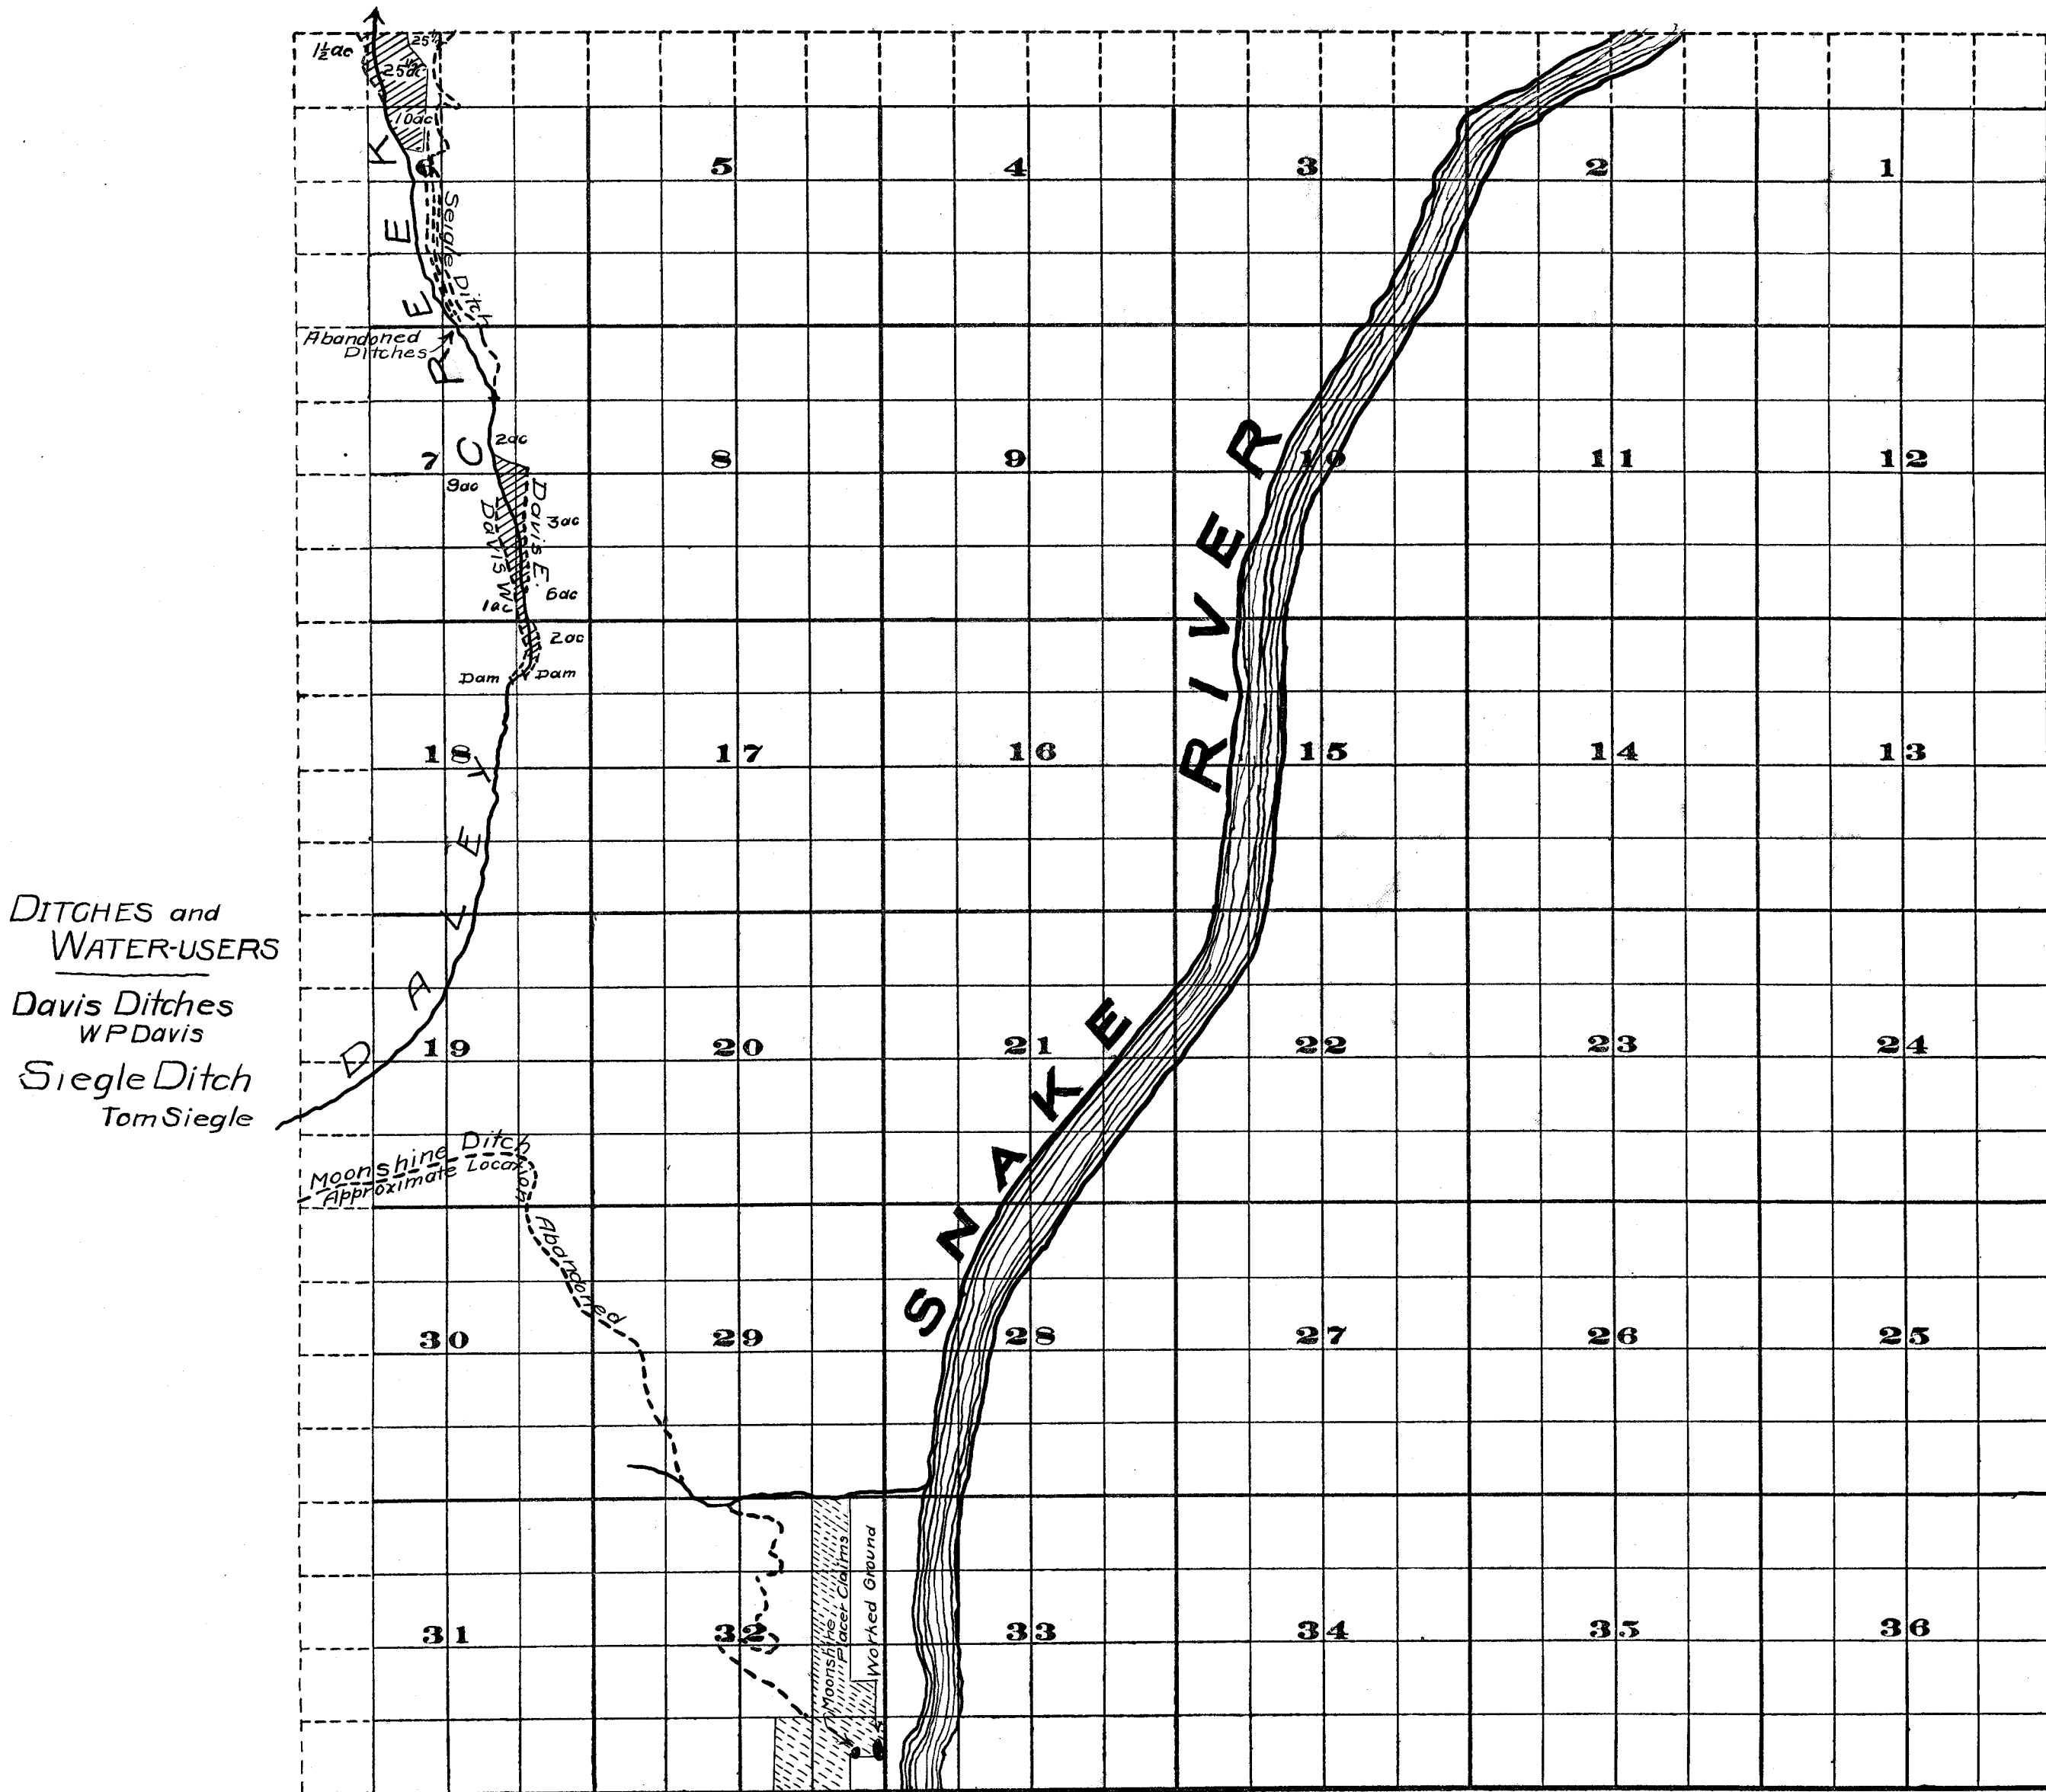

DITCHES and
WATER-USERS
Davis Ditches
W.P. Davis
Siegle Ditch
Tom Siegle

Survey By Rhea Luper May 1911


FROM OFFICE OF THE STATE ENGINEER, SALEM, OREGON

Scale of Feet.

- 35ac Irrigated land with area
- Ditches
- Streams


Powder River Adjudication
John H. Lewis State Engineer
Examined June 6 1912

THIS MAP WAS PREPARED FOR ASSESSMENT PURPOSE ONLY

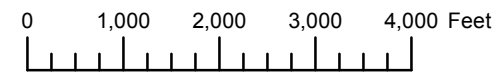

T.10S. R.46E. W.M. BAKER COUNTY 1" = 2000'

10S46E

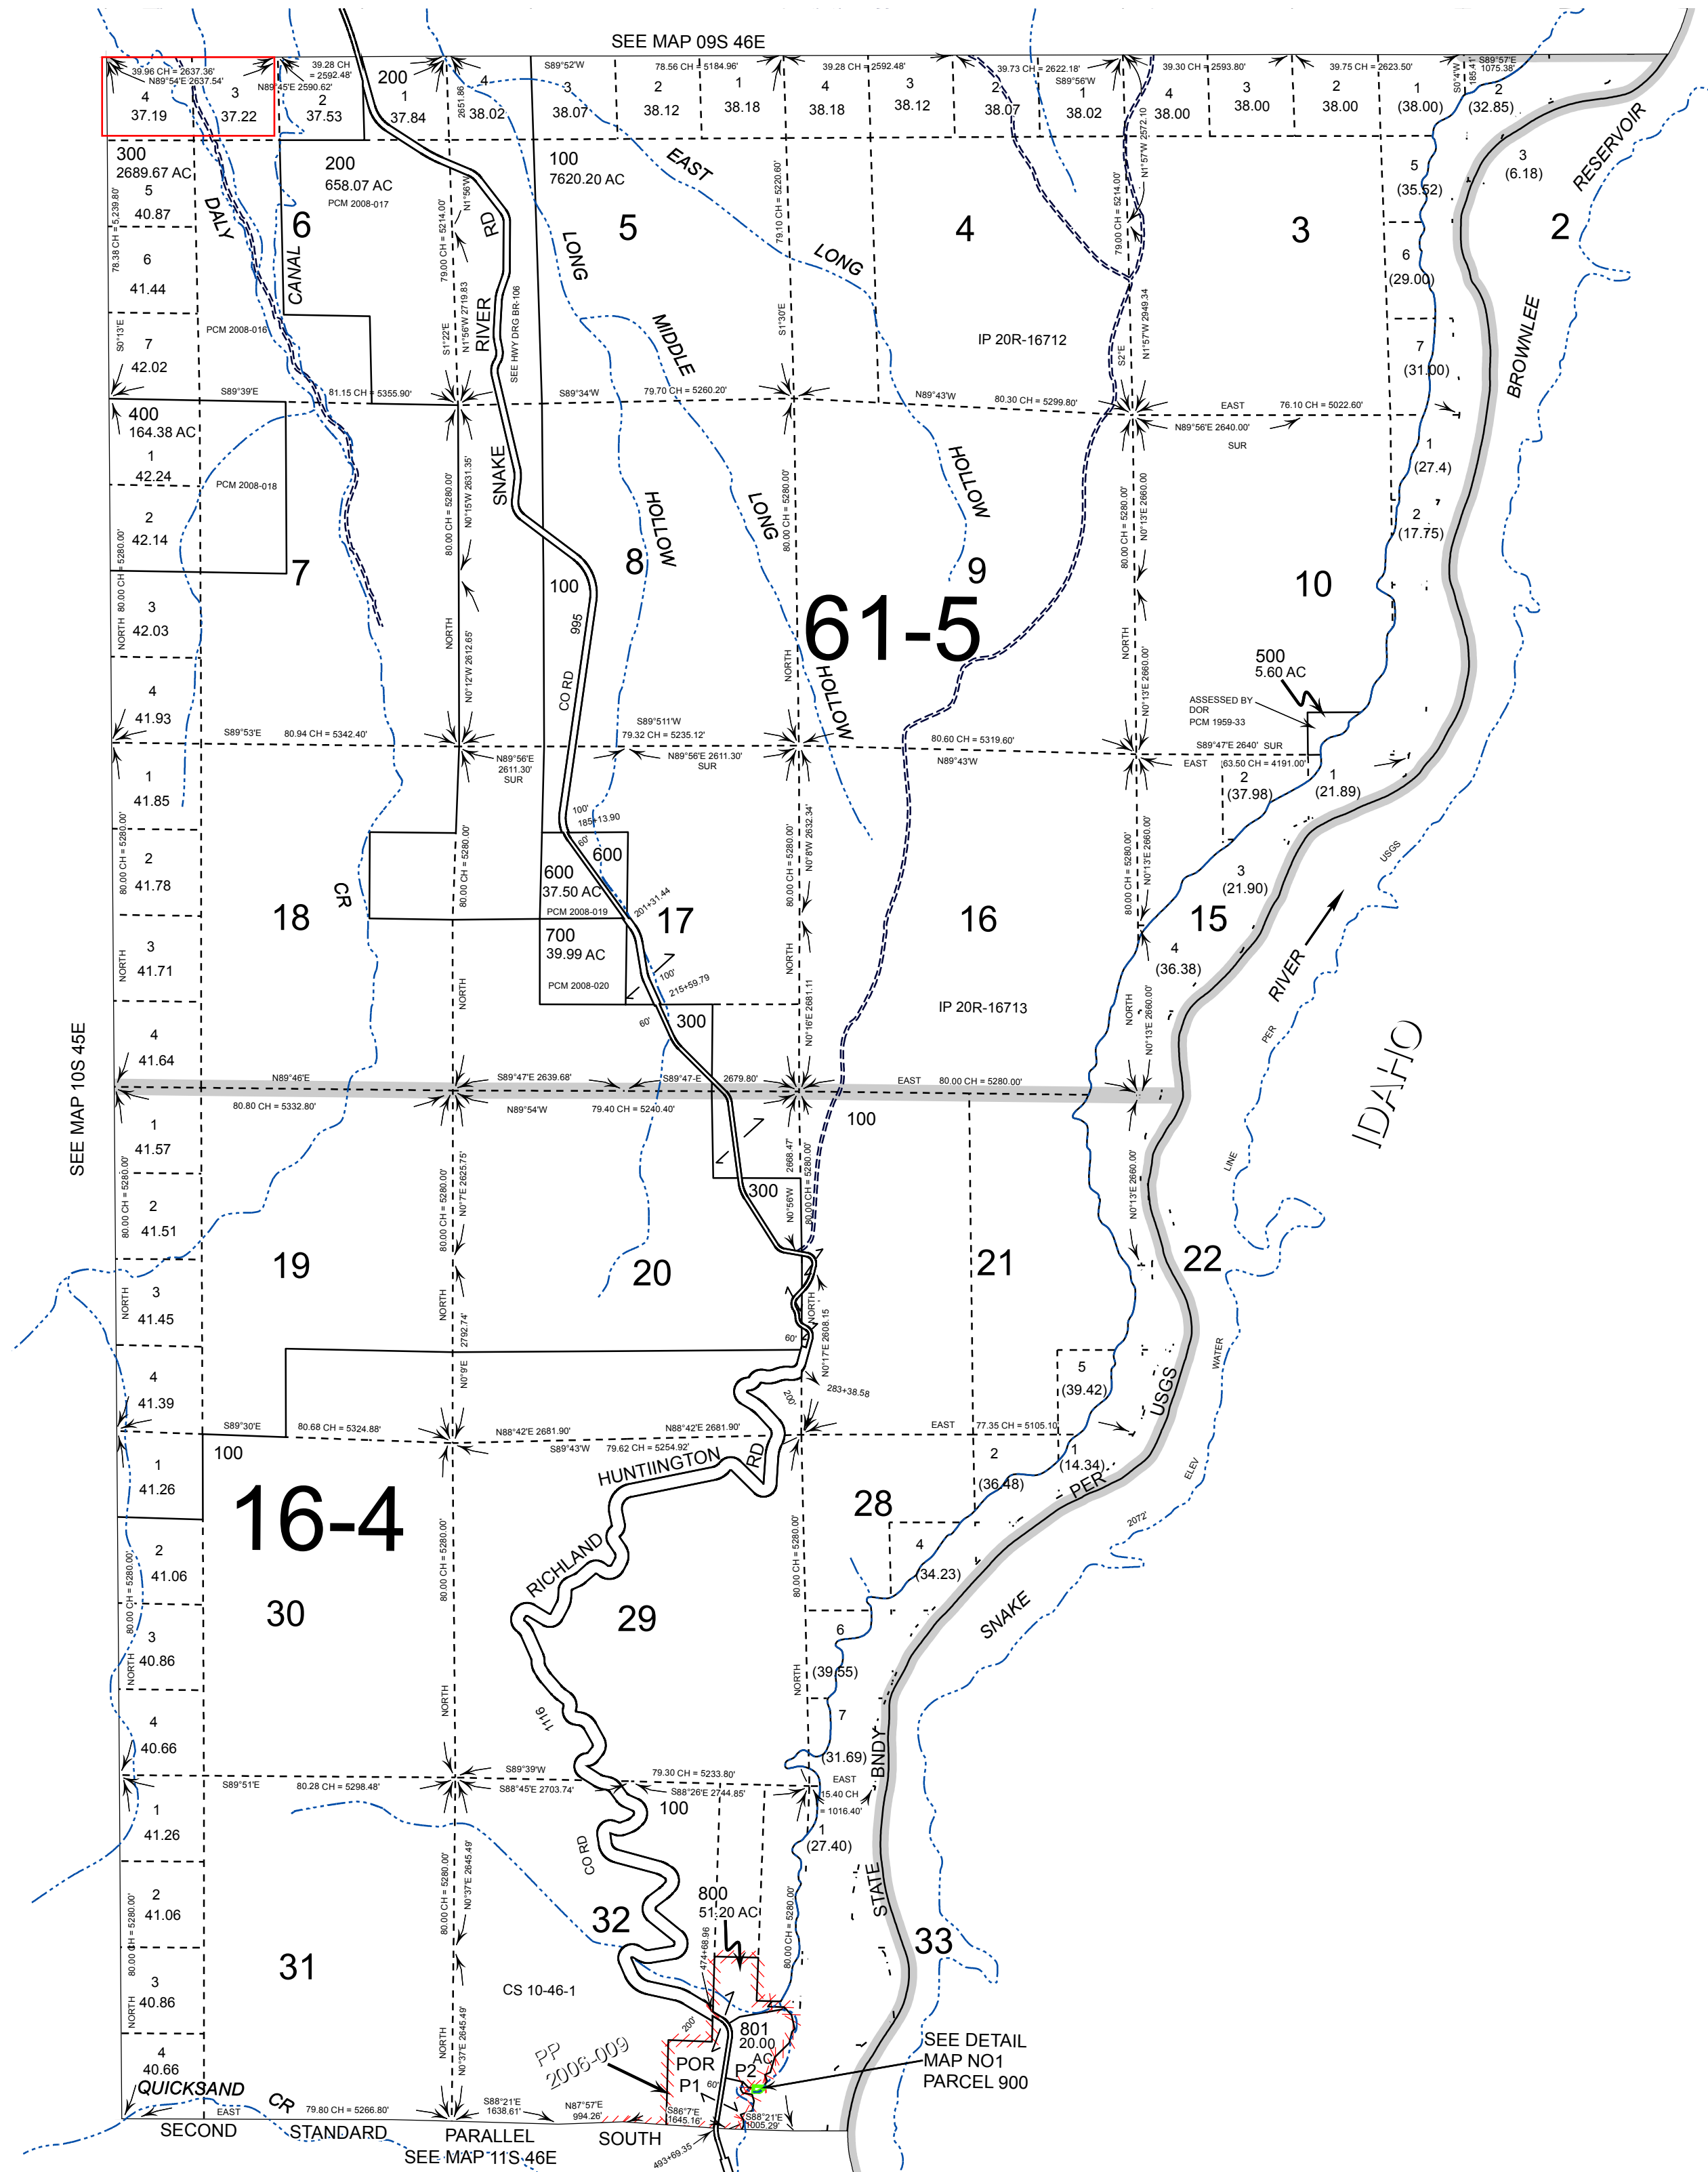

Revised: Converted-DBJ 05/01/2014

10S46E