



Engineer's Certificate.

I, John H. Lewis, of Portland, Oregon, do hereby certify that this map was made from notes taken during actual surveys made by me or under my immediate supervision, on or prior to March 25, 1927, and that it correctly represents the works described in the accompanying application, together with the location of streams and other ditches in the immediate vicinity.

John H. Lewis.
 11/15/19 Reg. Engr No. 4.

PROFILE.

Developed Power
 P.P. & L. Co.

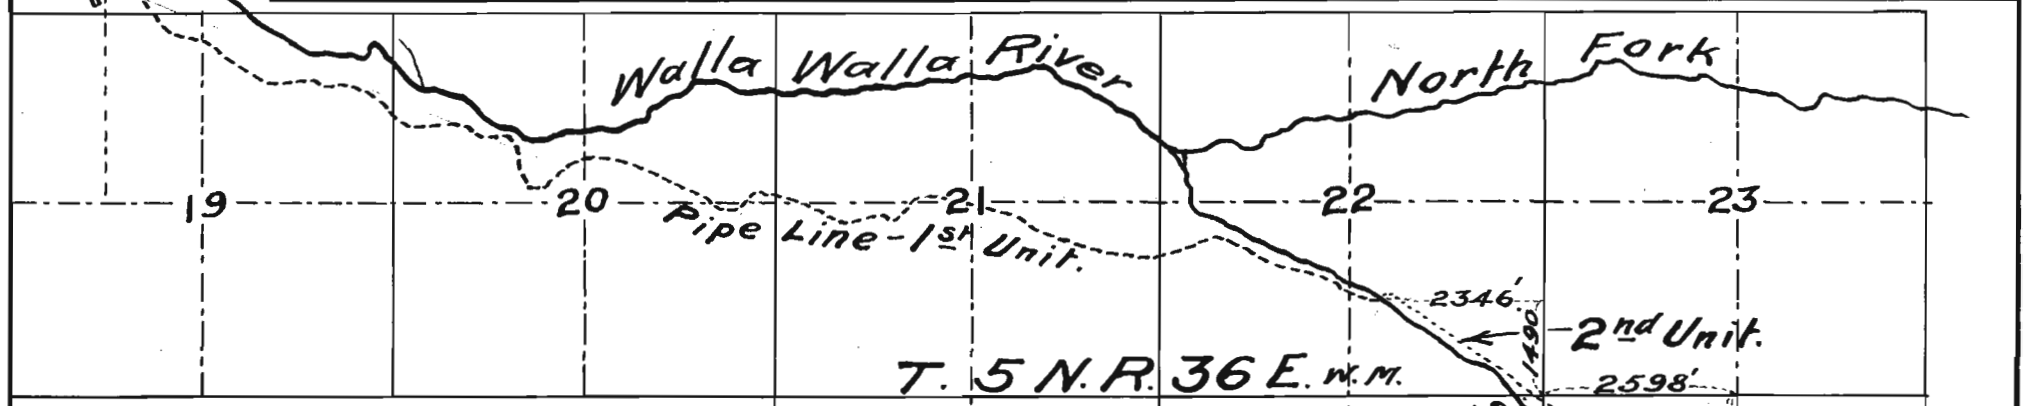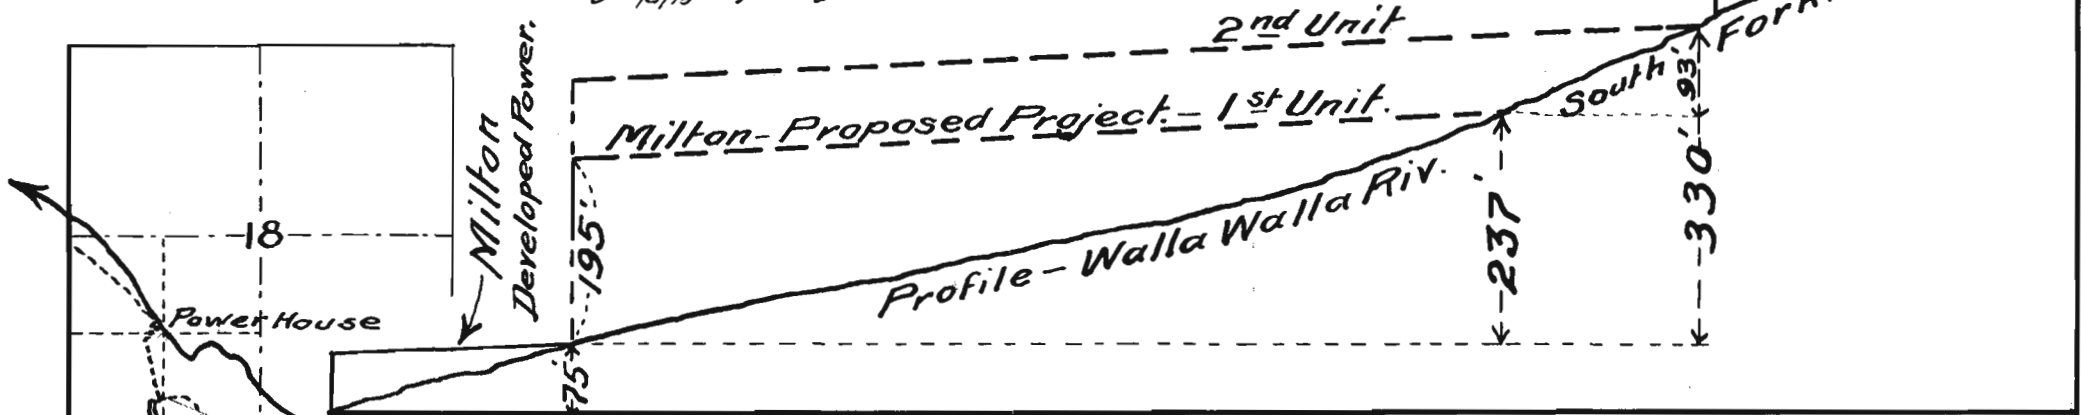

PLAN.

MILTON-Water Supply Project
 to be constructed in units -
 for both Water Power & Domestic Needs.
 Mar. 1927 - Scale 2" = 1 mile.
 John H. Lewis - Reg. Engr No. 4.

Application No. 11067
 Permit No. 7830

P.P. & L. Co.