



Surveyed July 8-19, 1935.

Clute

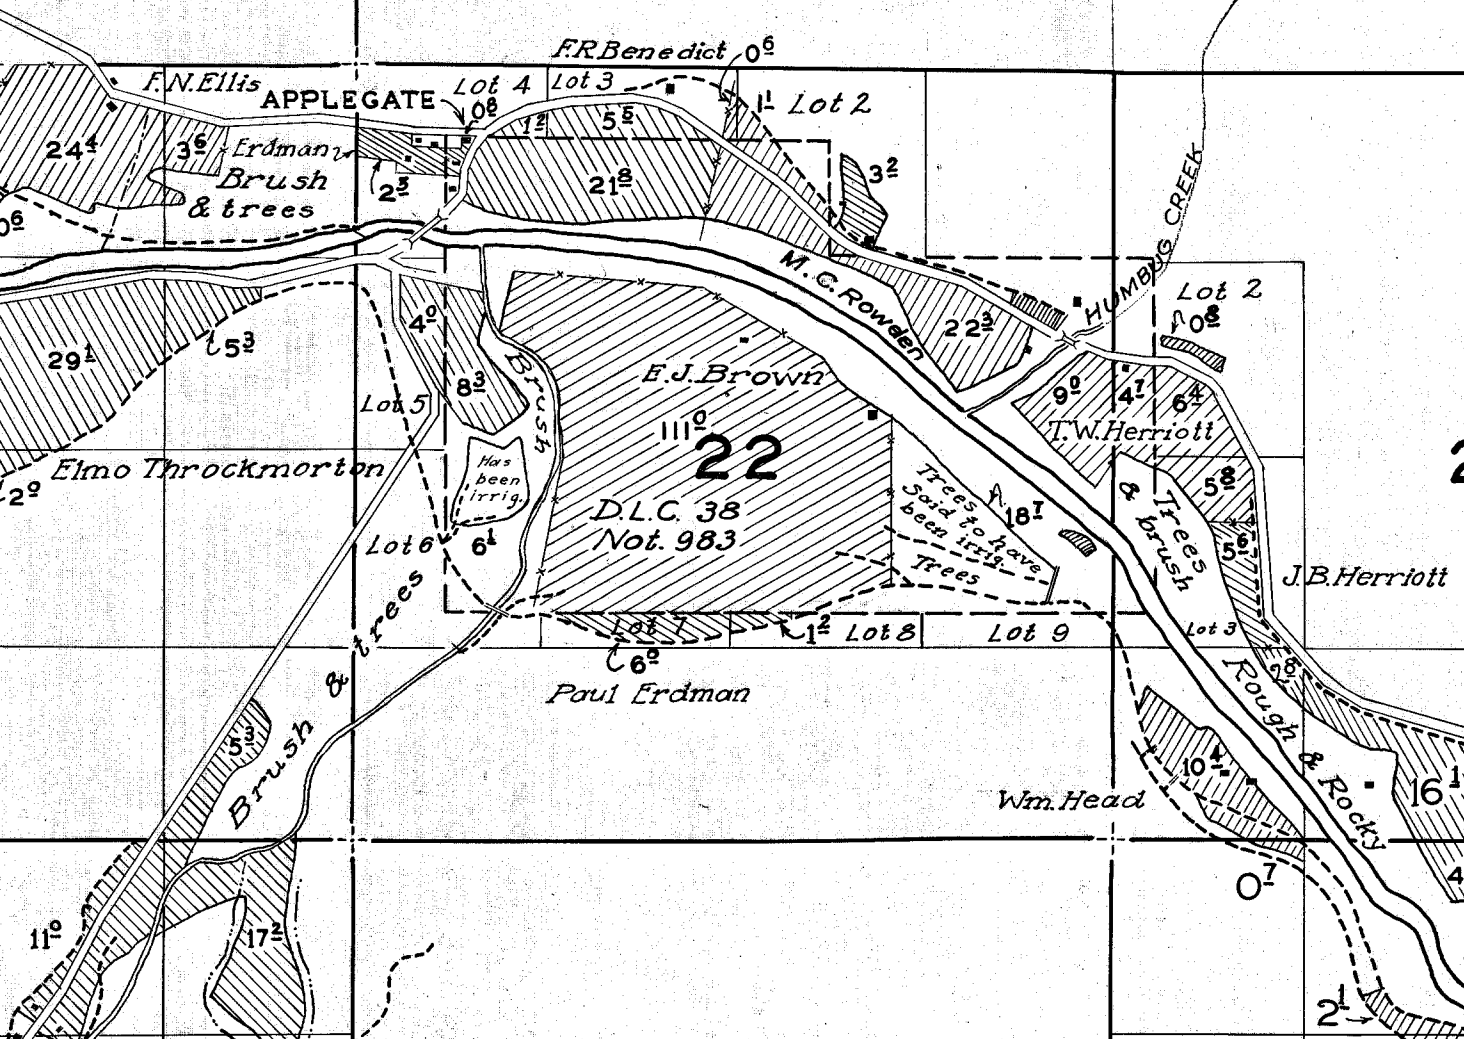

SCALE 1" = 400'

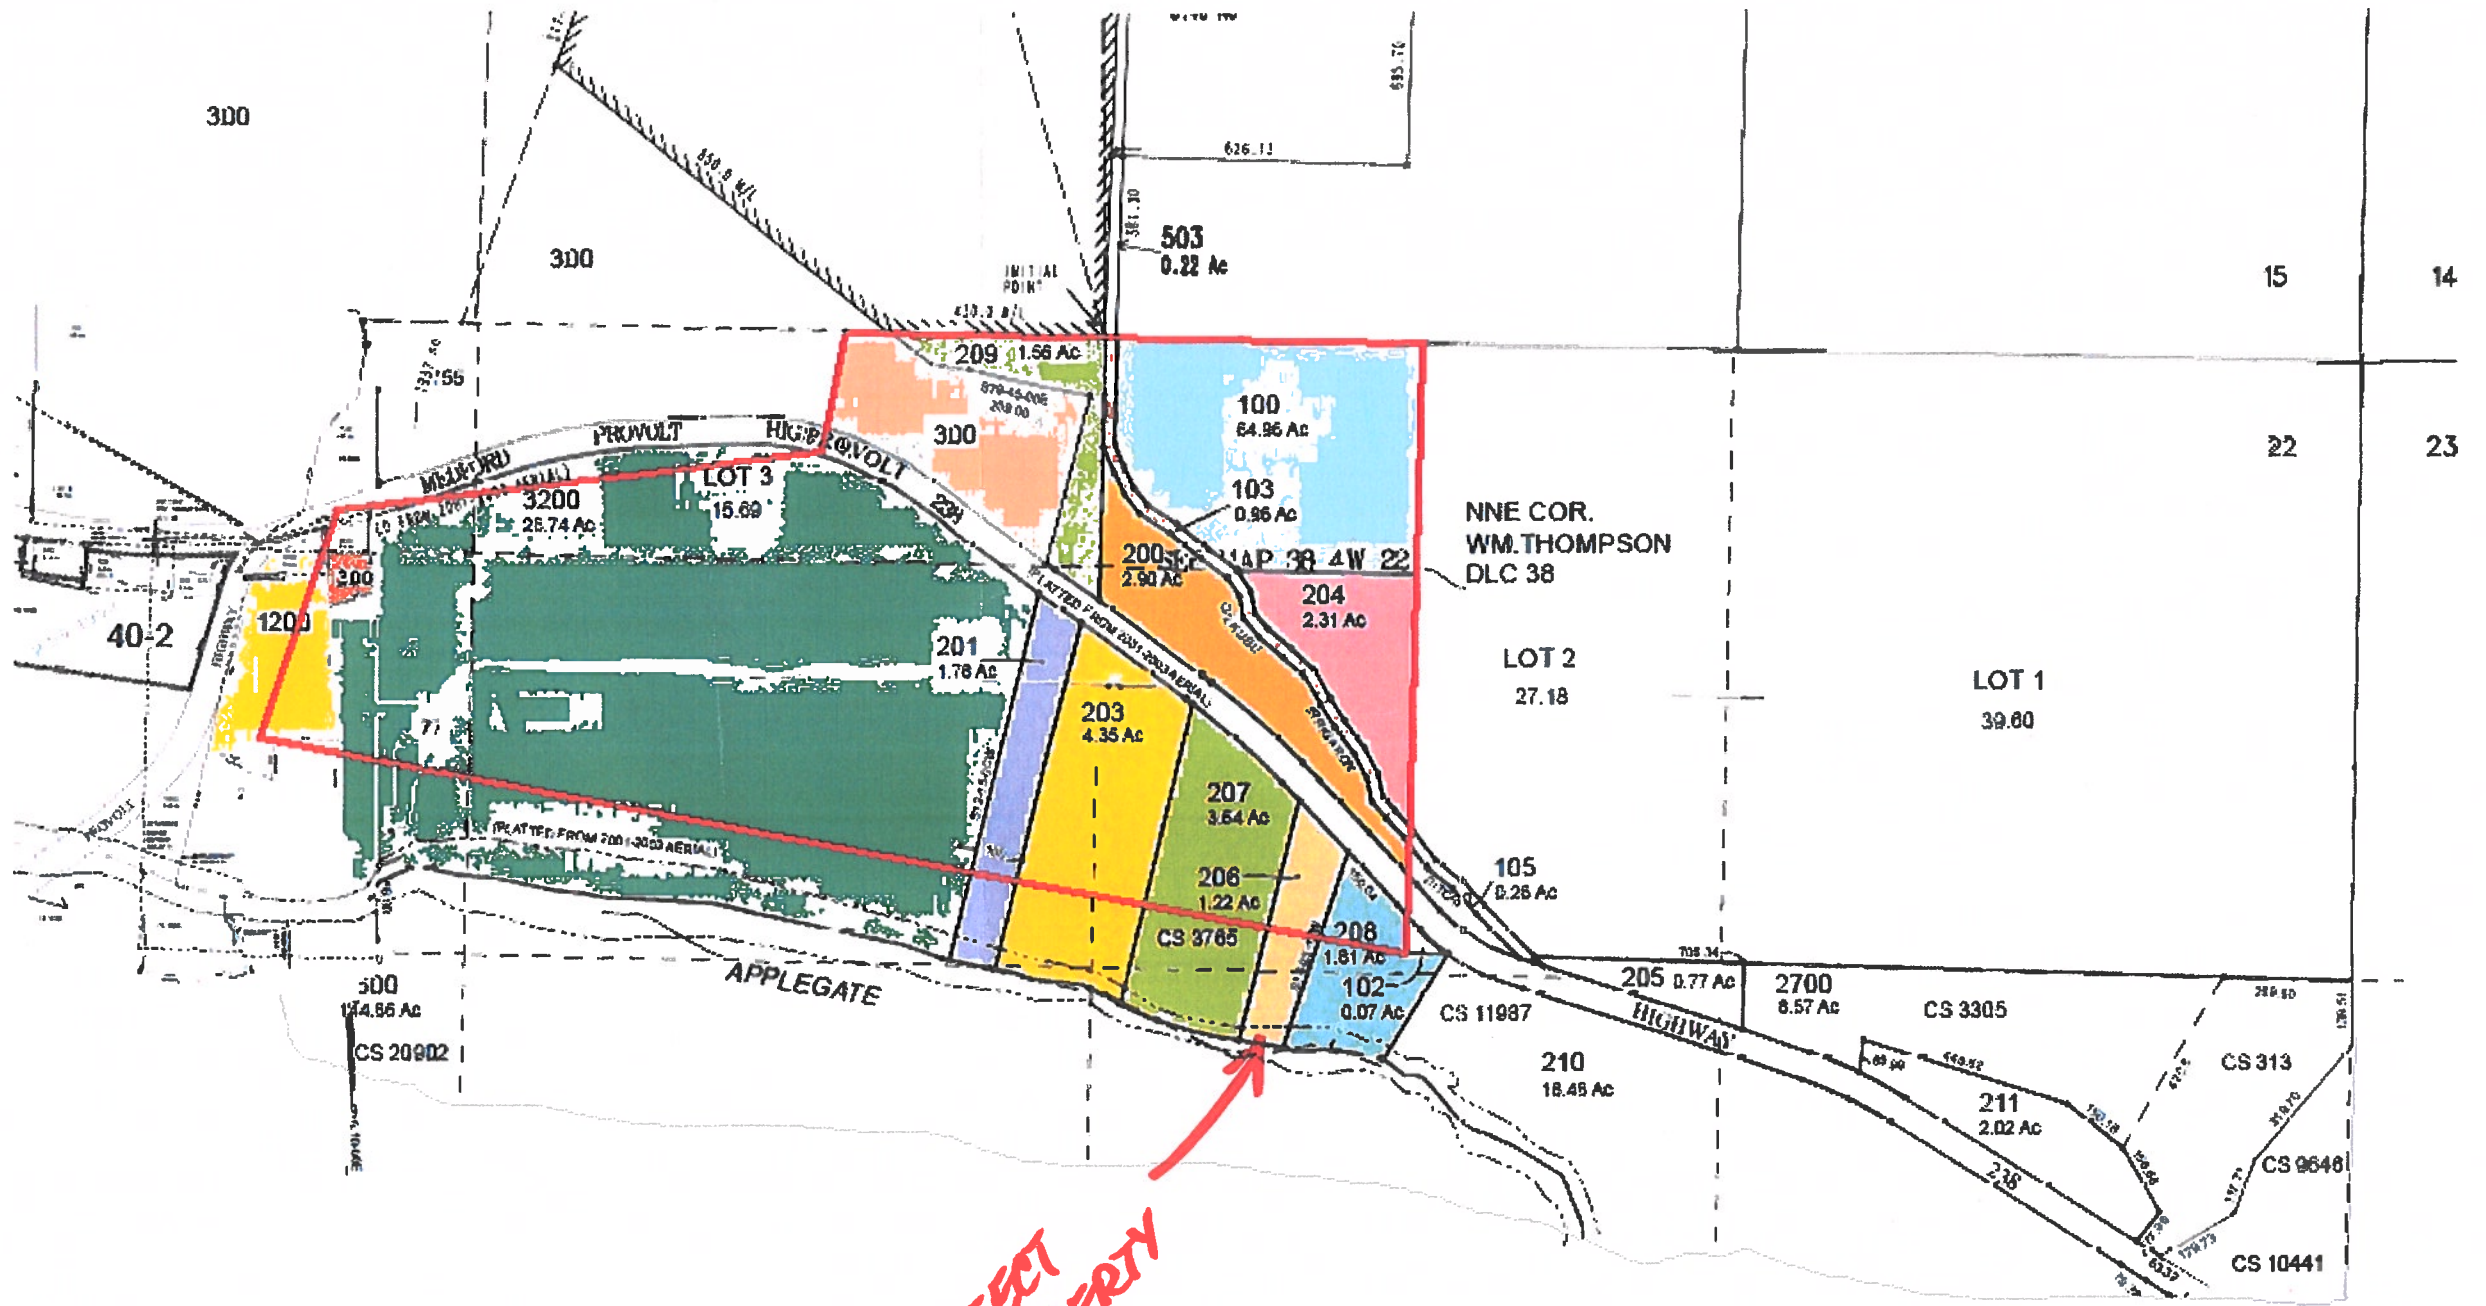

**SUBJECT  
PROPERTY**

SCALE 1" = 400'