

Map Showing Portion of L

on T.C. Beymer's Tr


Willow Creek Morrow Count

3409

Tp. 1 S. R. 25 E. W.M.

1891

I, Loy
Certify th
actual sur
correctly
applicati
and other
ten thereo
which it is

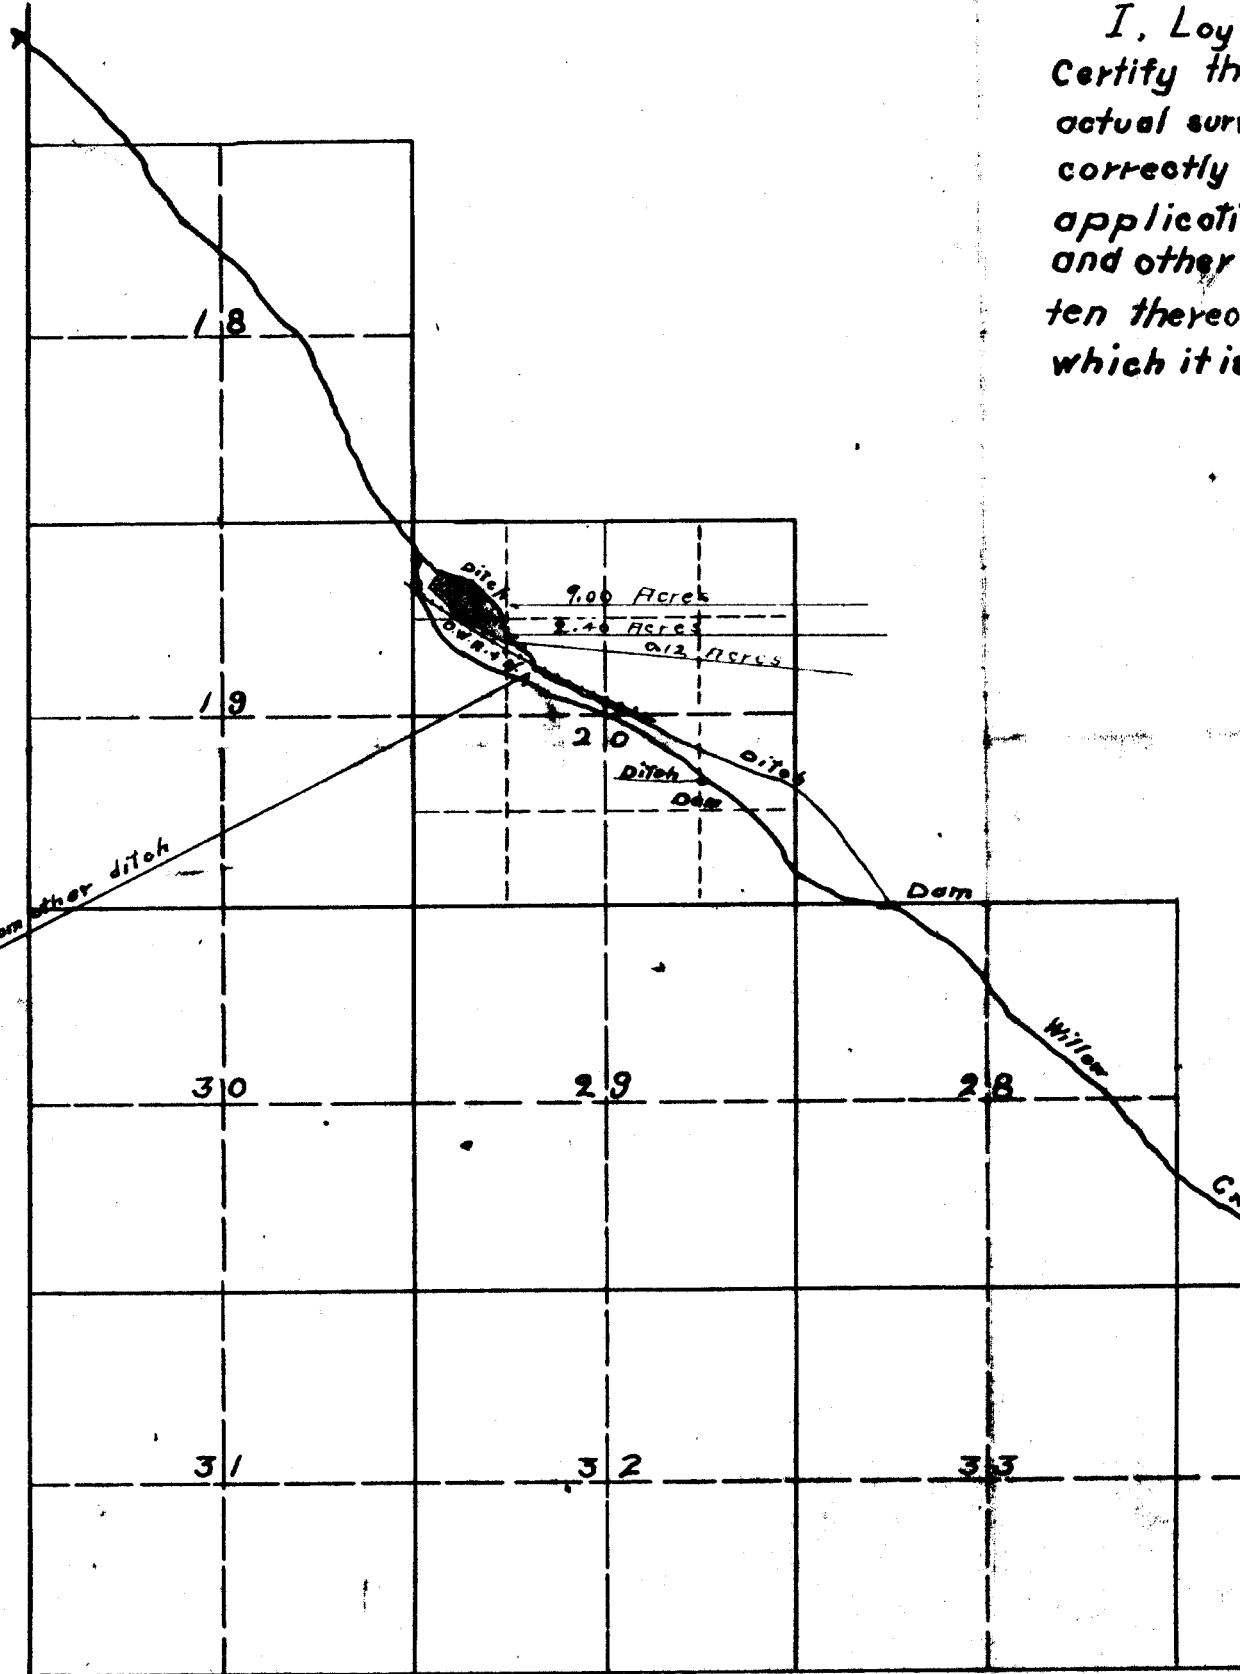

W
X
O
R

Showing Portion of Land to be Irrigated

on T.C. Beymer's Tract on


Willow Creek Morrow County Oregon.

Tp. 1 S. R. 25 E. W. M.

I, Loy M. Turner of Heppner Oregon do hereby Certify that this map was made from notes taken during an actual survey made by me Jan. 5 1914, and that it correctly represents the work in the accompanying application, together with the location of streams and other ditches in the immediate vicinity, and has written thereon the area in each smallest legal subdivision which it is proposed to irrigate.

Loy M. Turner
Co. Surveyor.

Scale: 2 inches = 1 mile

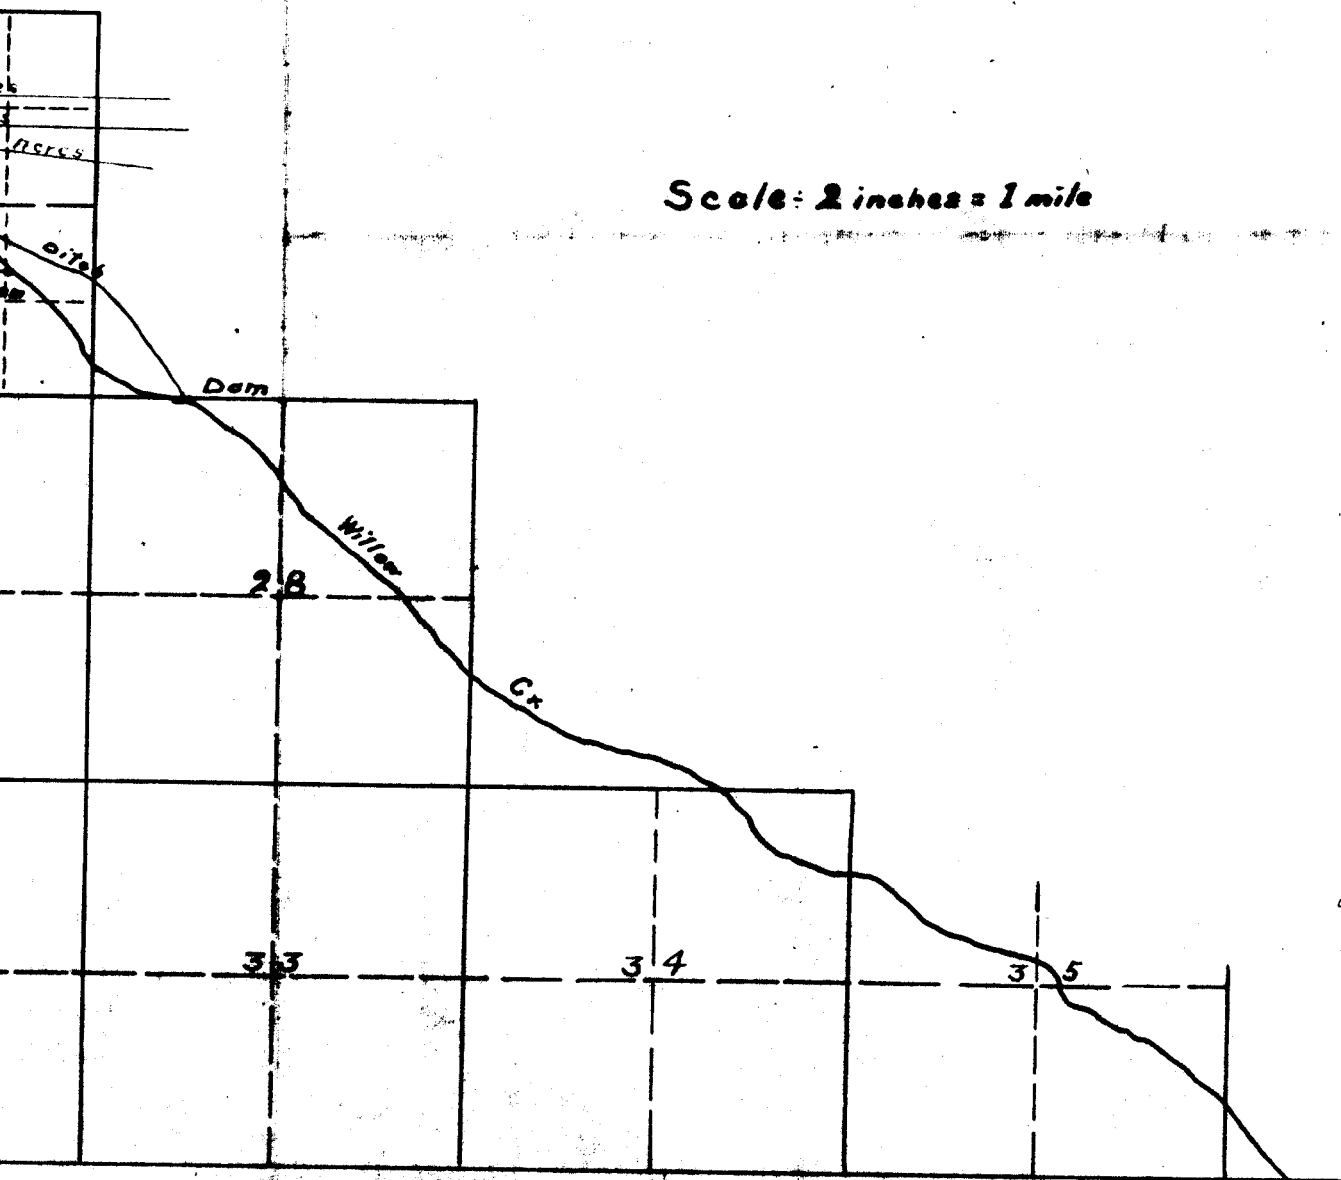

2072