
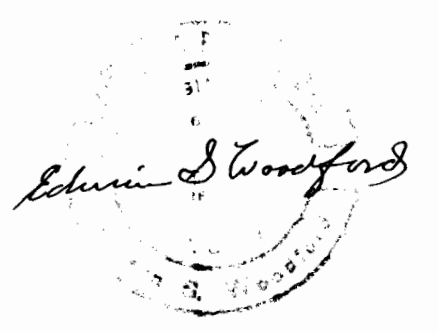


**MAP**  
 SHOWING PORTION OF SUTHERLIN D.L.C. NO. 49  
 NORTH OF CALAPOOIA RIVER  
 SECTIONS 9 & 10 - T.P. 255 - R.N.G. 4W - W.M.  
 PROPERTY OF W.A. THOMAS  
 Scale - 1-inch = 200 ft.

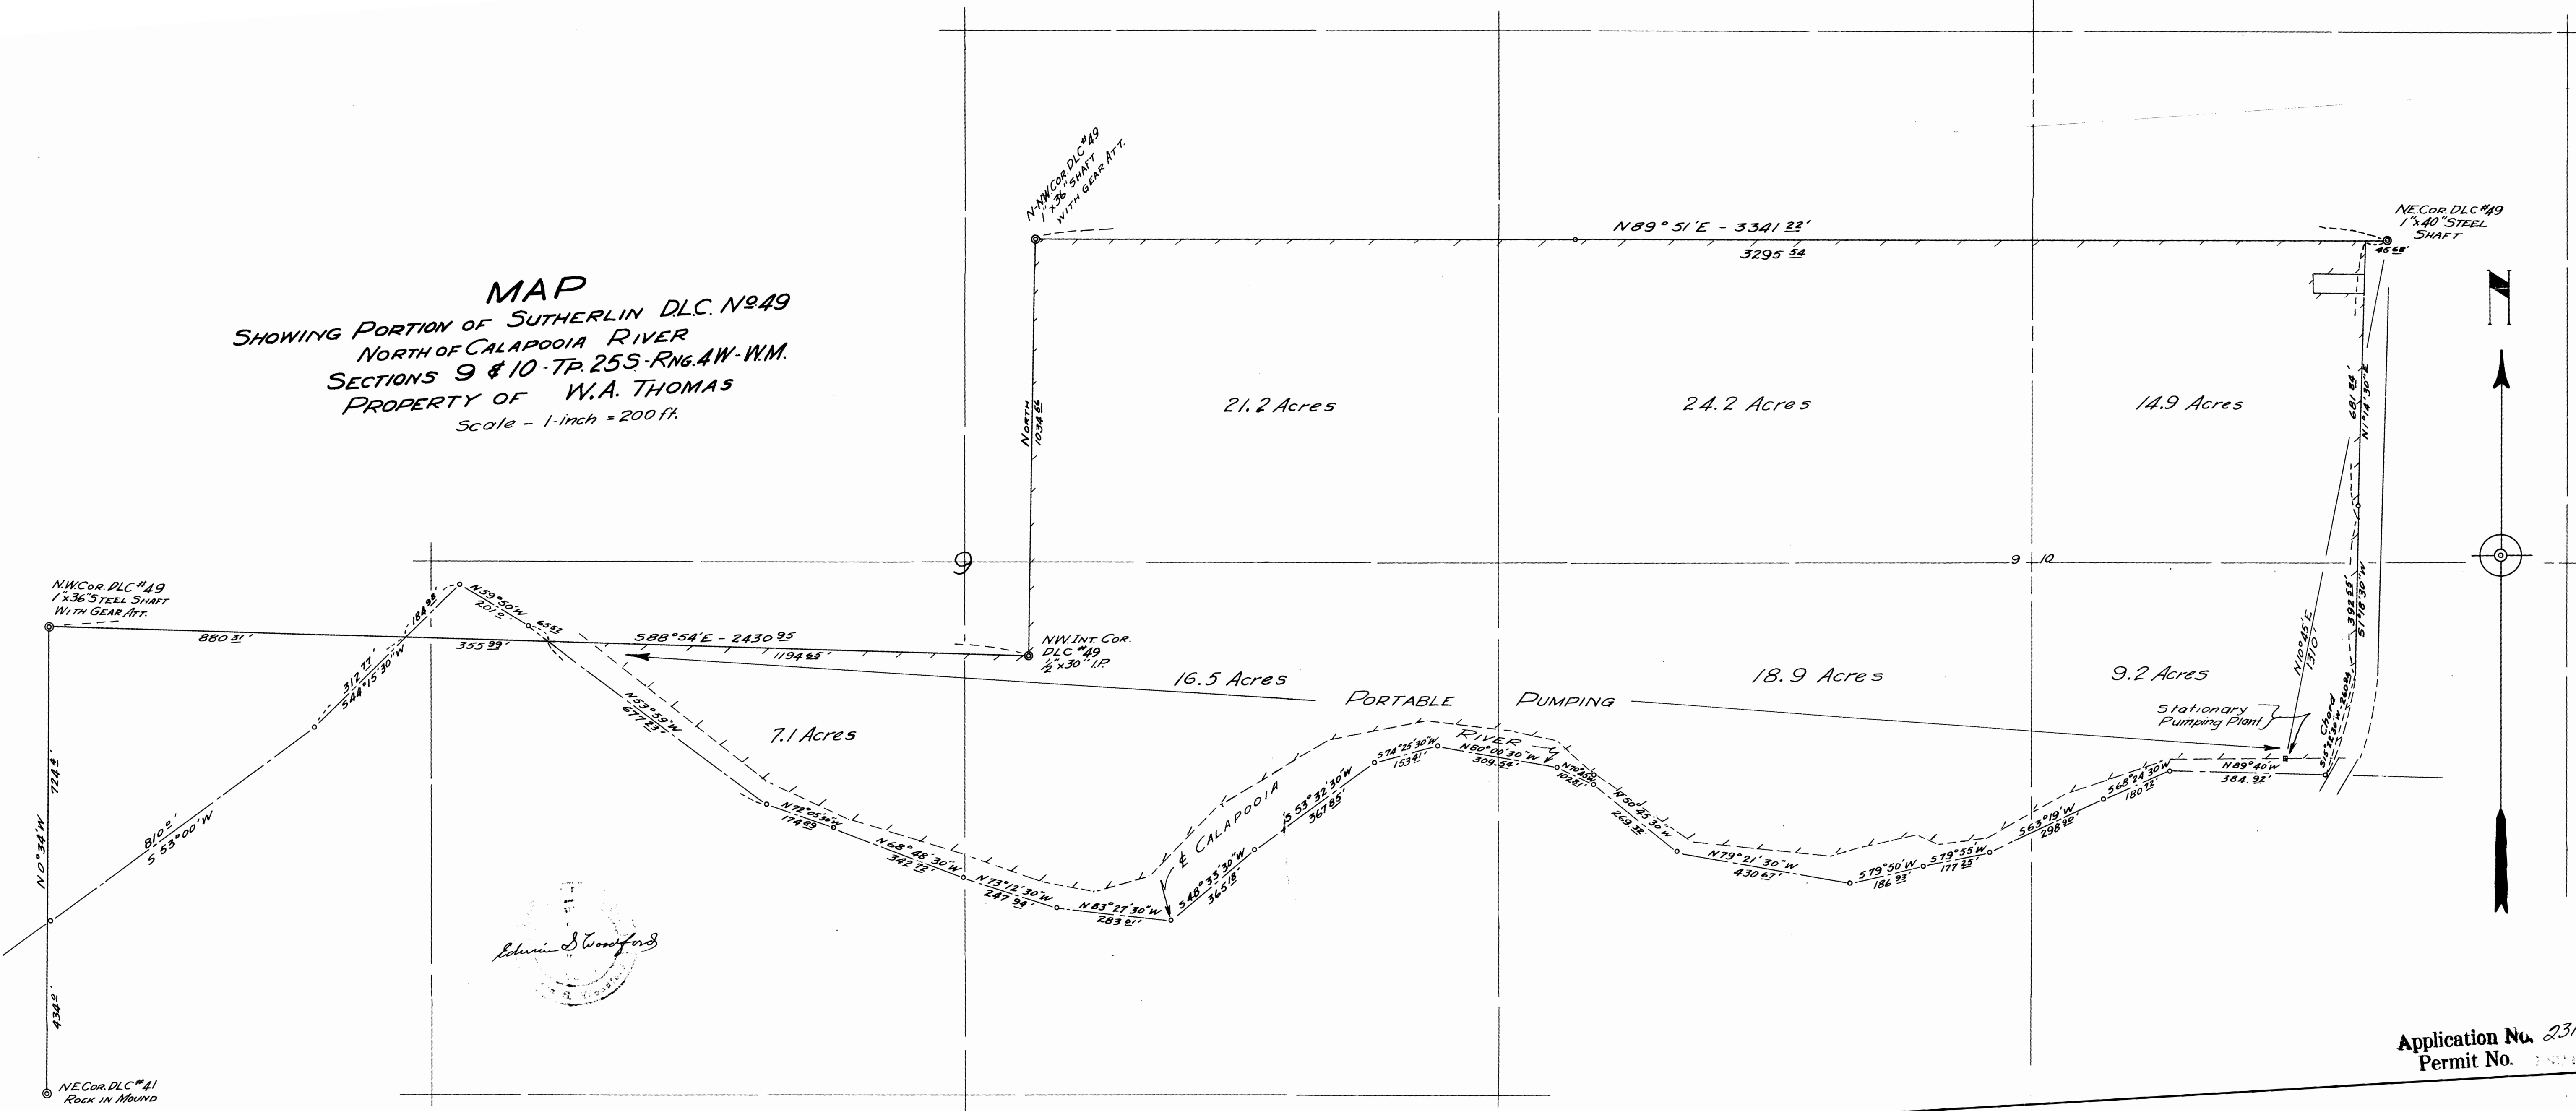

Application No. 23111  
 Permit No. 100000