


MAP
 SHOWING PORTION OF SUTHERLIN DLC #49
 NORTH OF CALAPOOIA RIVER
 SECTIONS 9 & 10 - TP. 25S - Rng. 4W - W.M.
 PROPERTY OF W.A. THOMAS
 Scale - 1-inch = 200 ft.

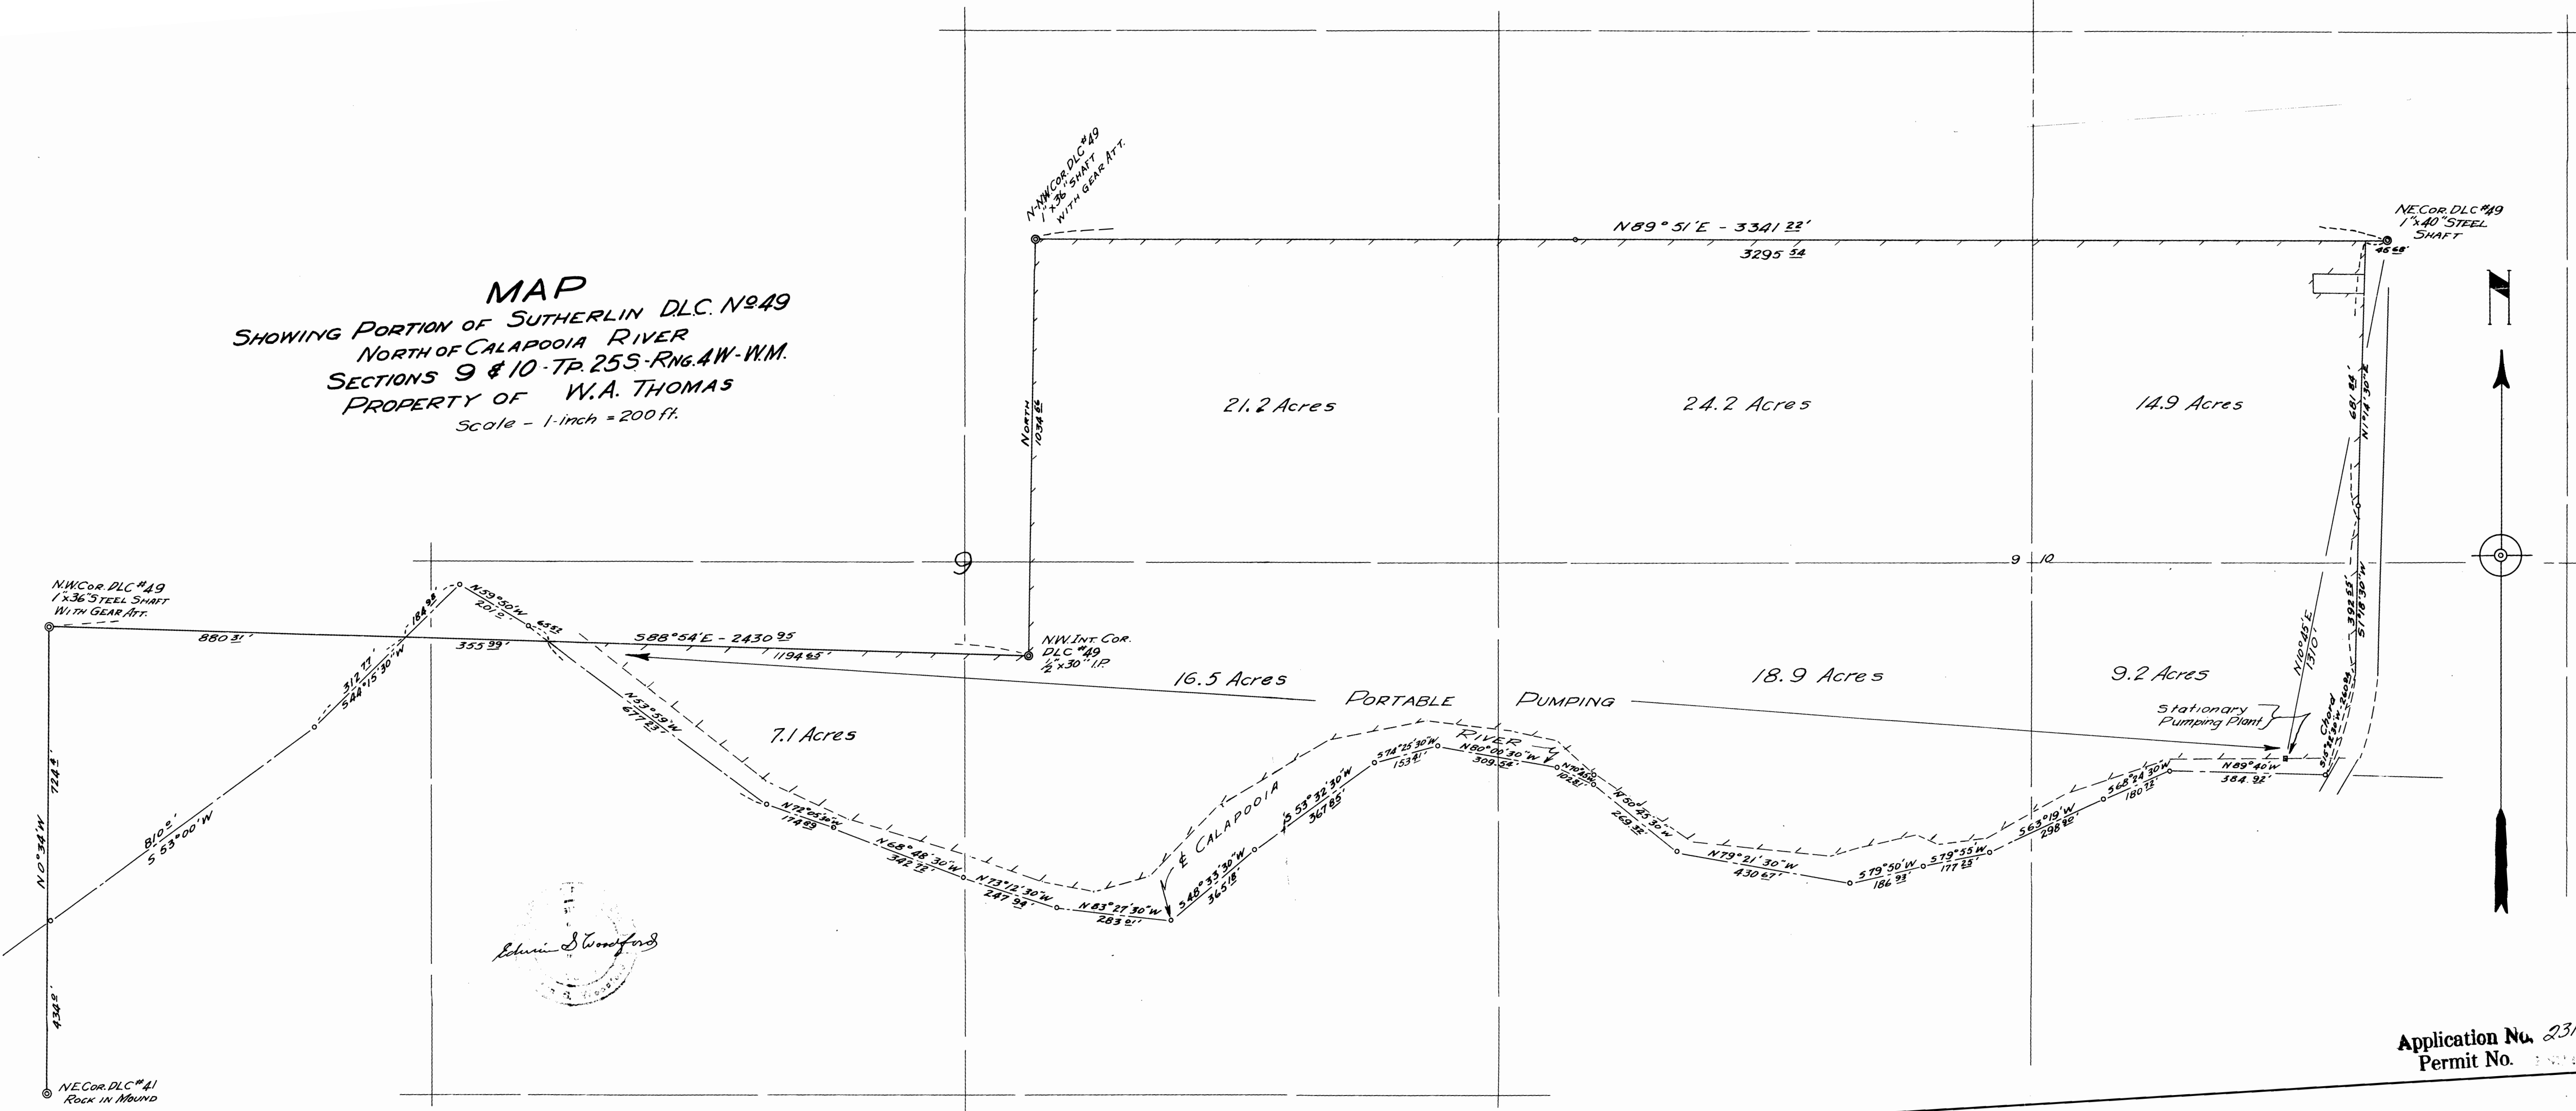

Application No. 23111
 Permit No. 23111