


NORTH
Variation 21°30' E

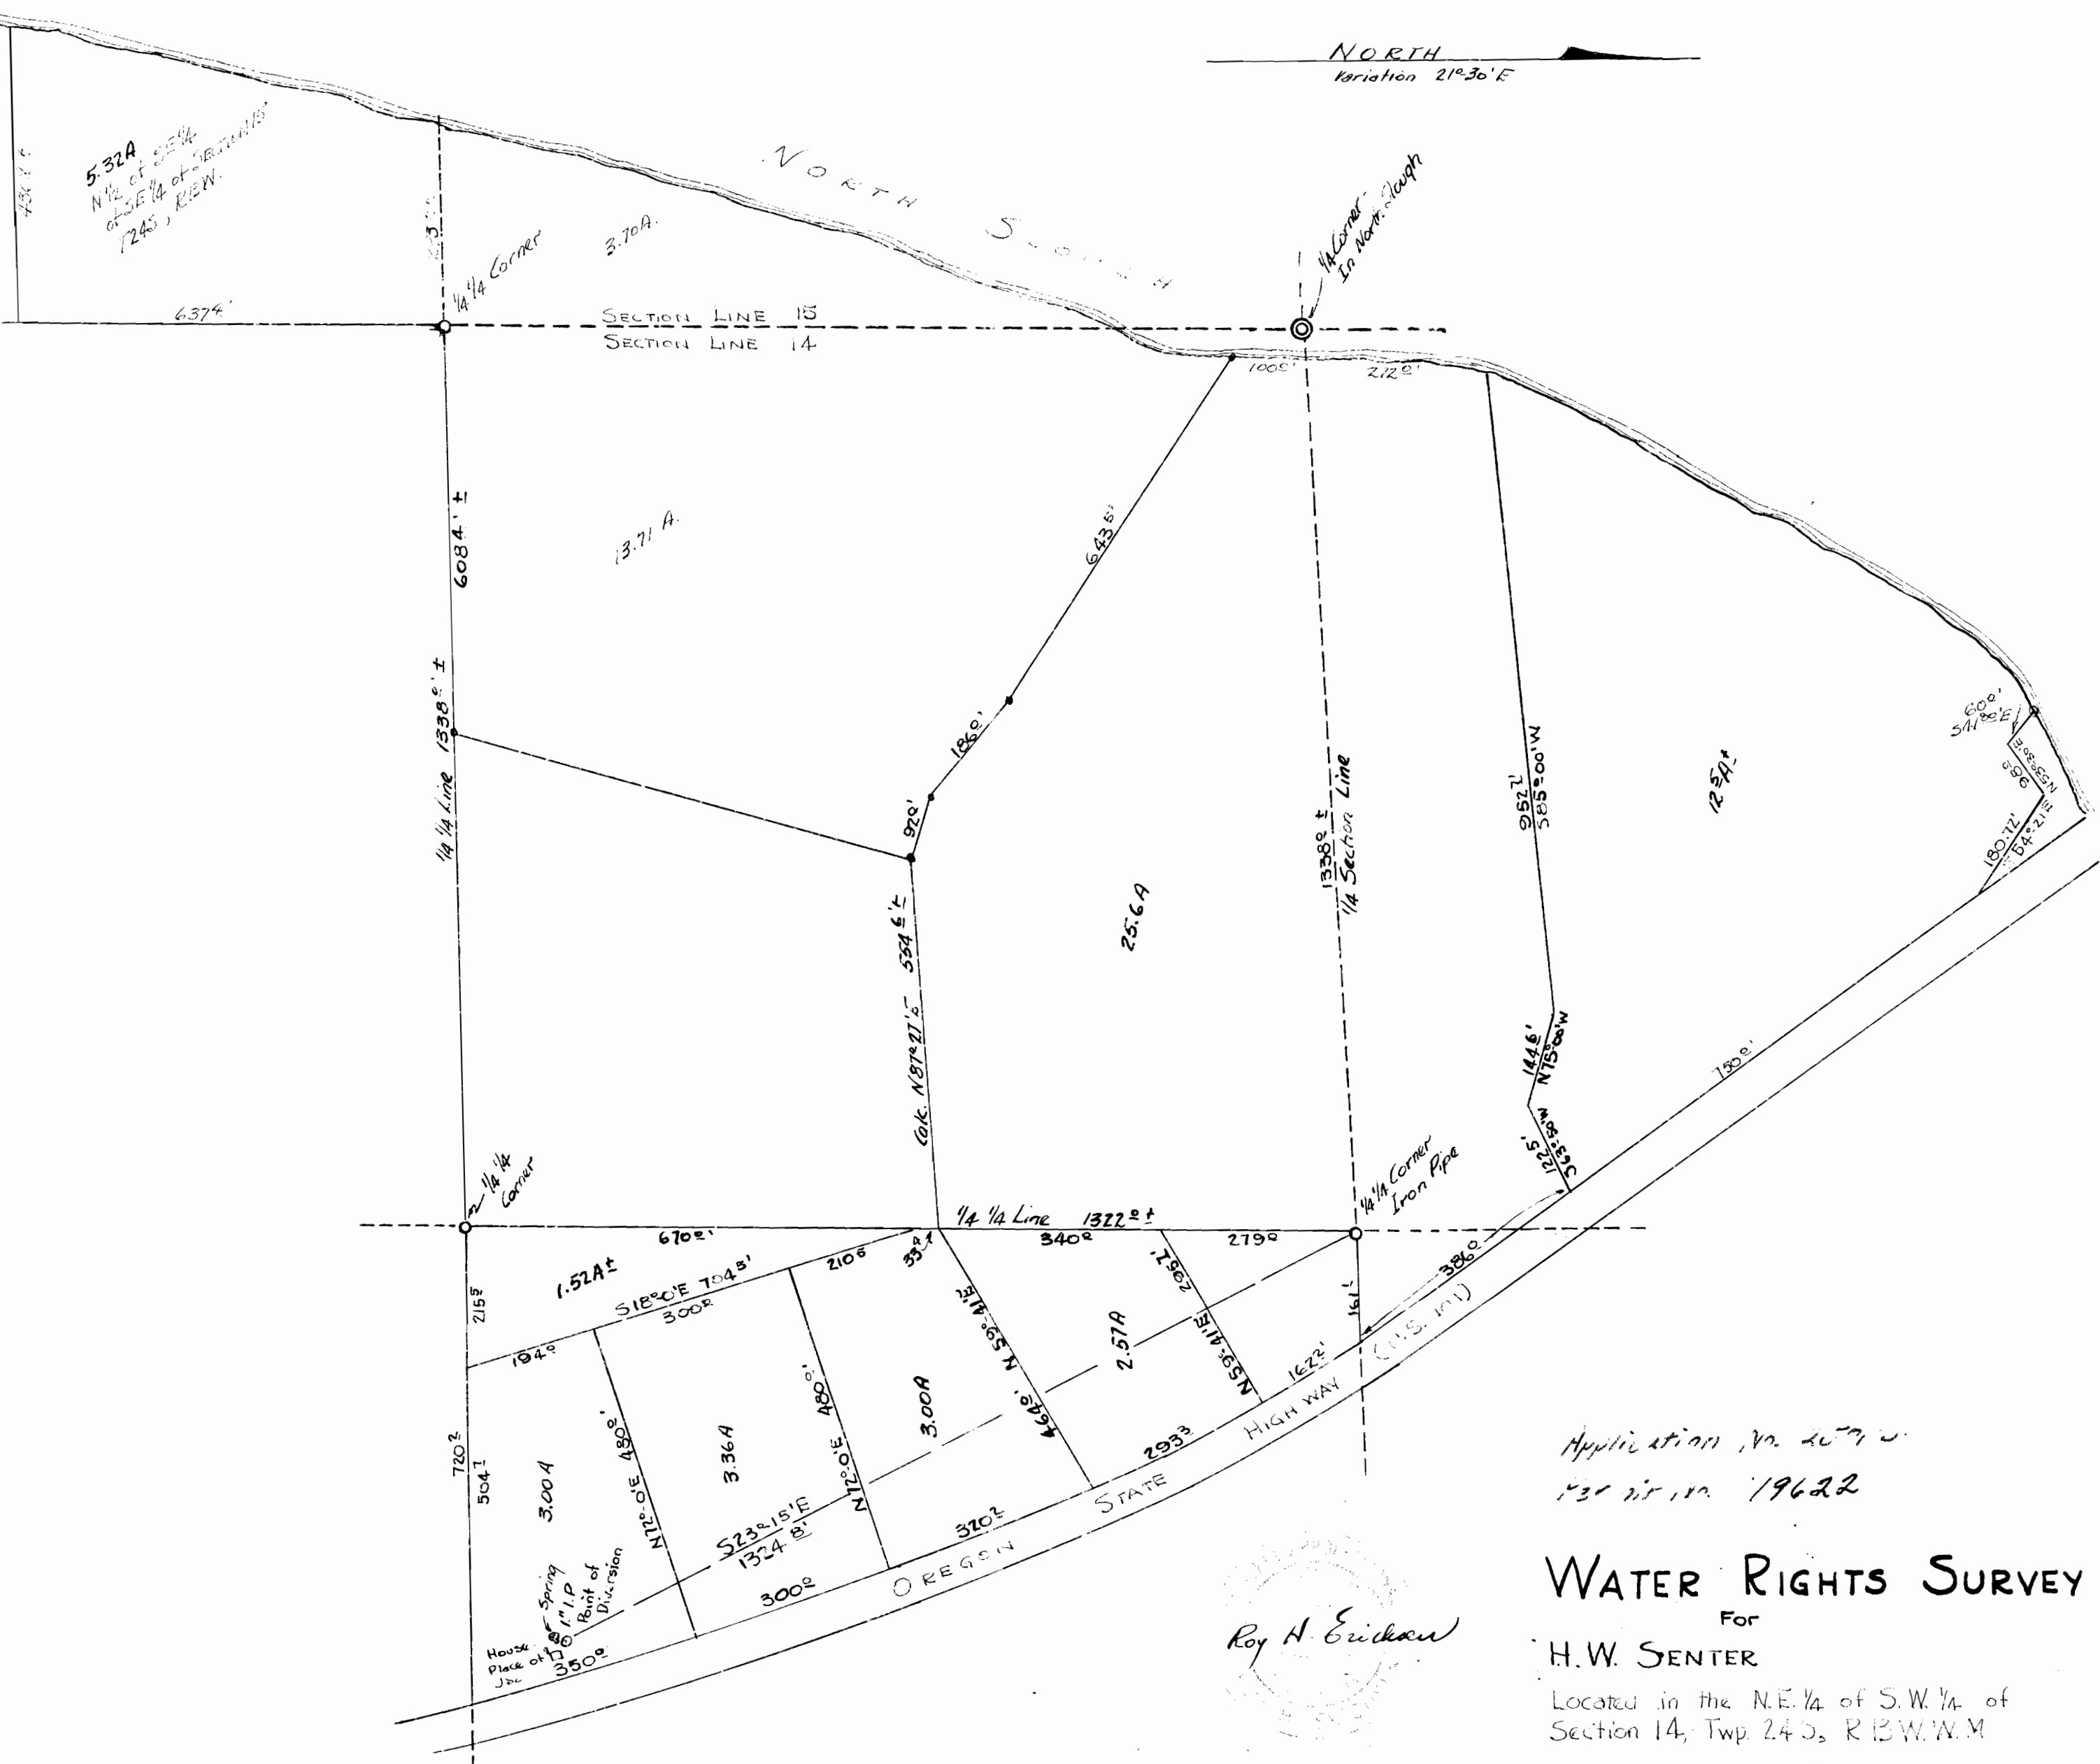

Application No. 20710
130 air in 19622

WATER RIGHTS SURVEY

For
H.W. SENTER

Located in the N.E. 1/4 of S.W. 1/4 of
Section 14, Twp. 24S, R. 13W.W.M.

Roy A. Erickson

1" = 200'