



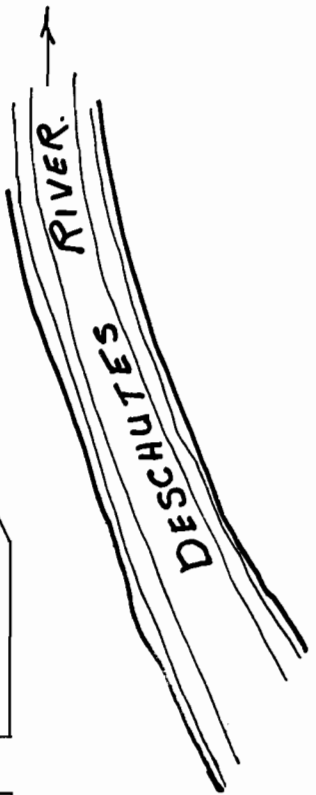



# MAP TO ACCOMPANY WATER RIGHT APPLICATION OF A. M. FERGENSON - TRUSTEE TUMALO- OREGON.

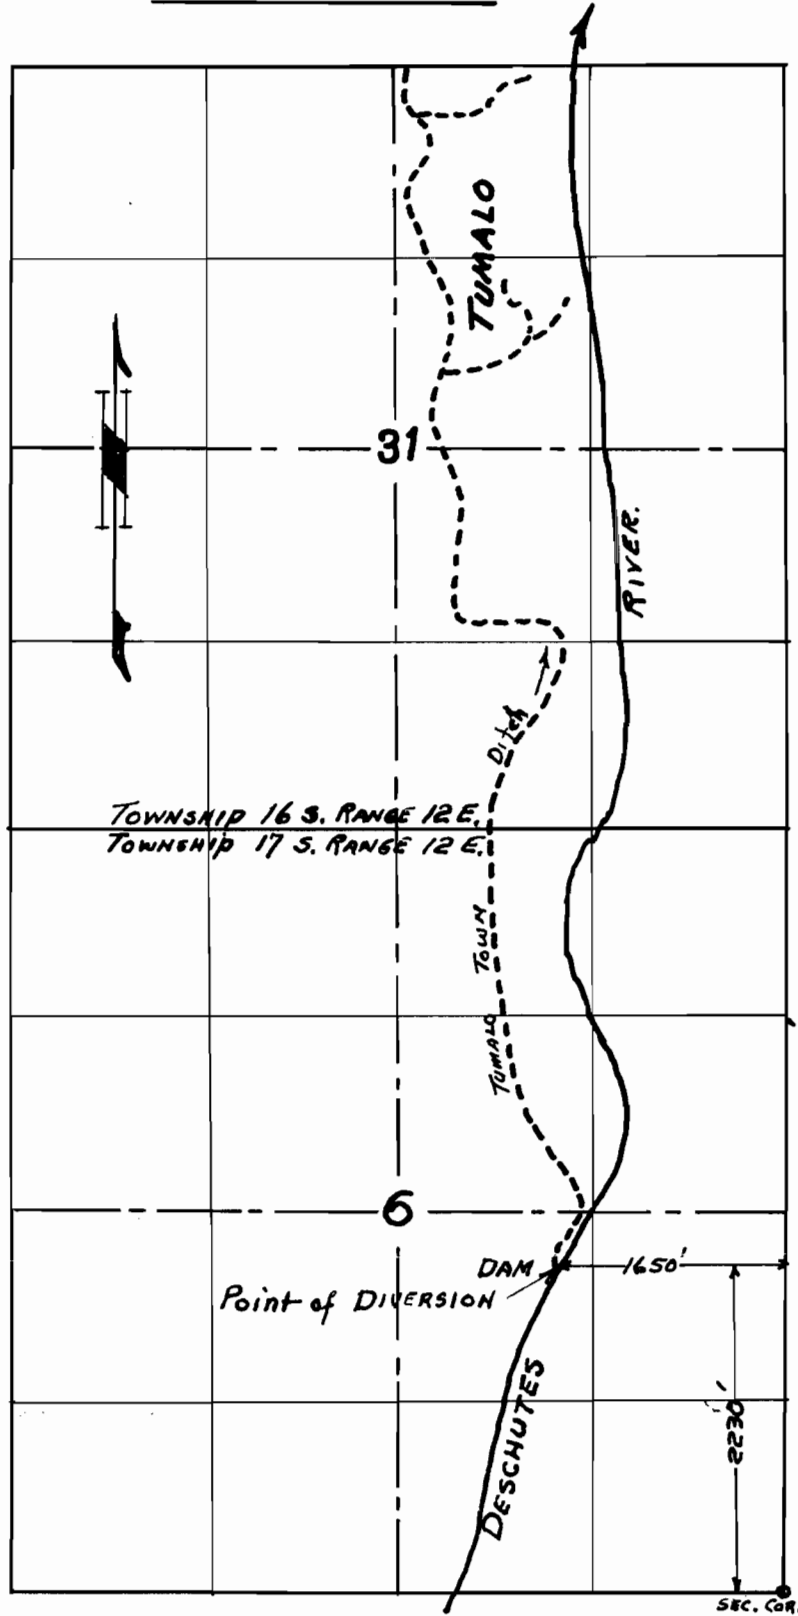

## GENERAL MAP.



Scale 4" = 1 Mile.

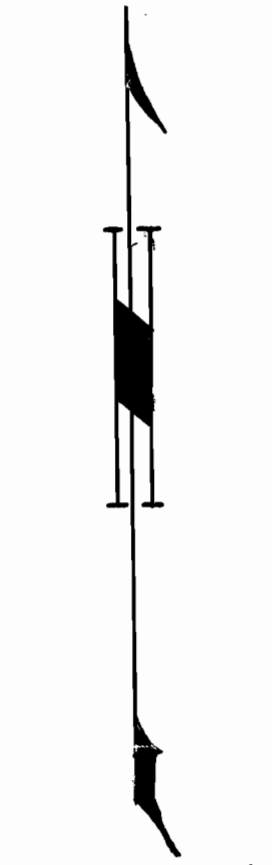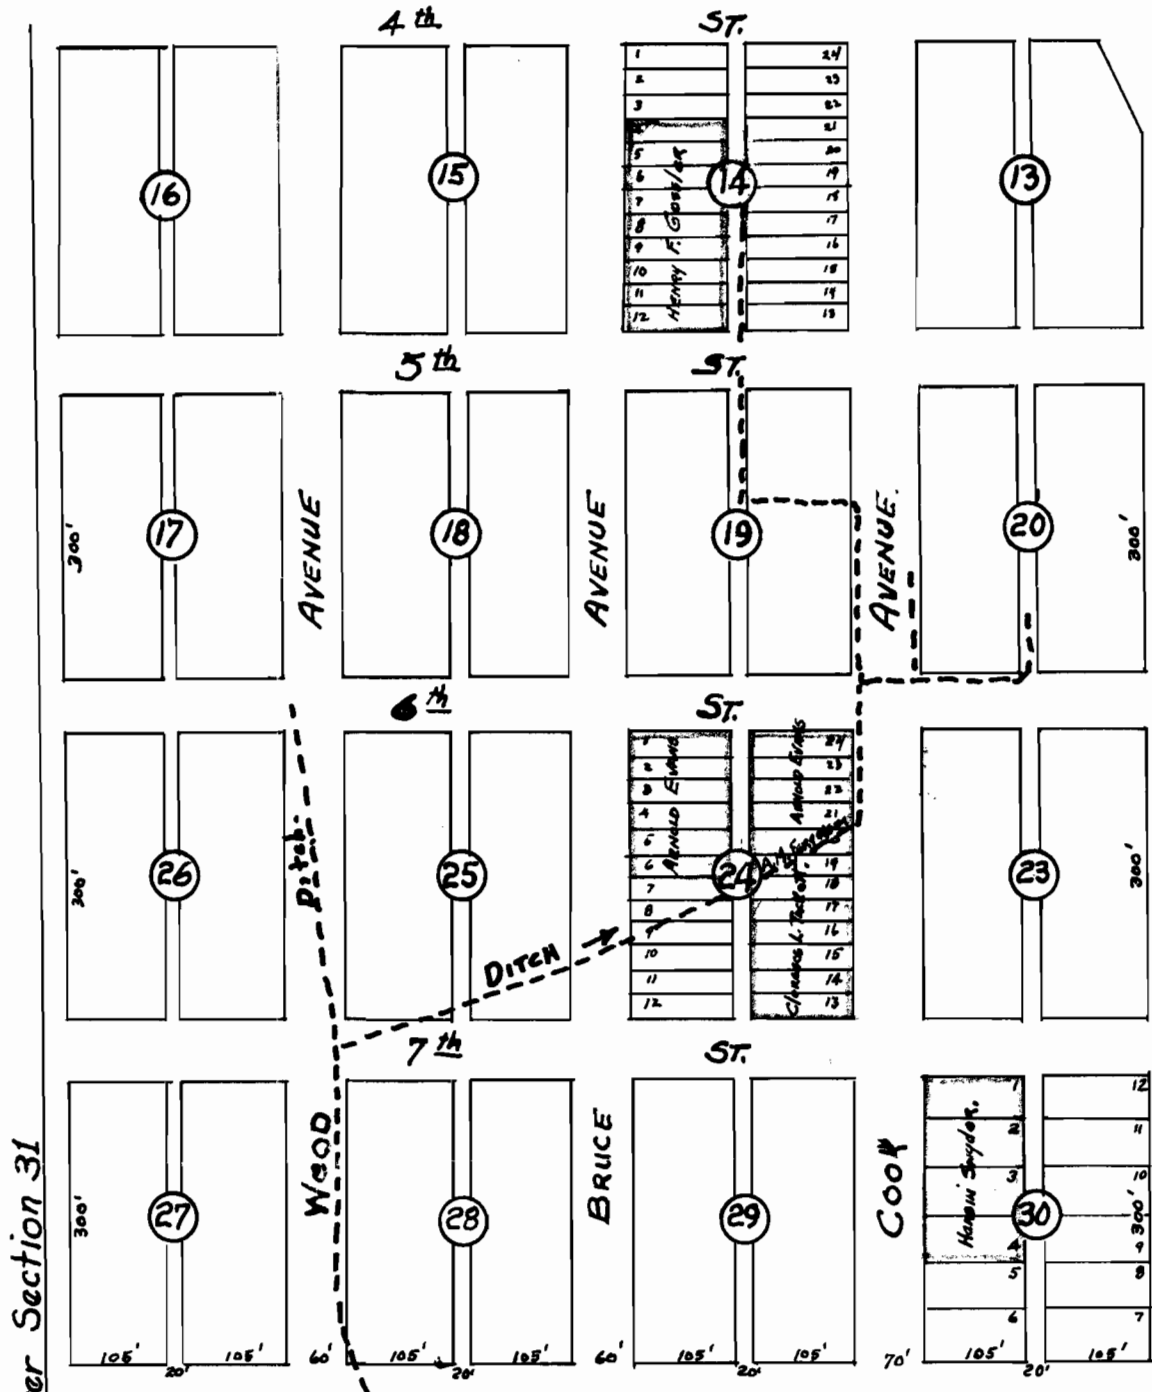

Application No. 25094  
Permit No. 19758