
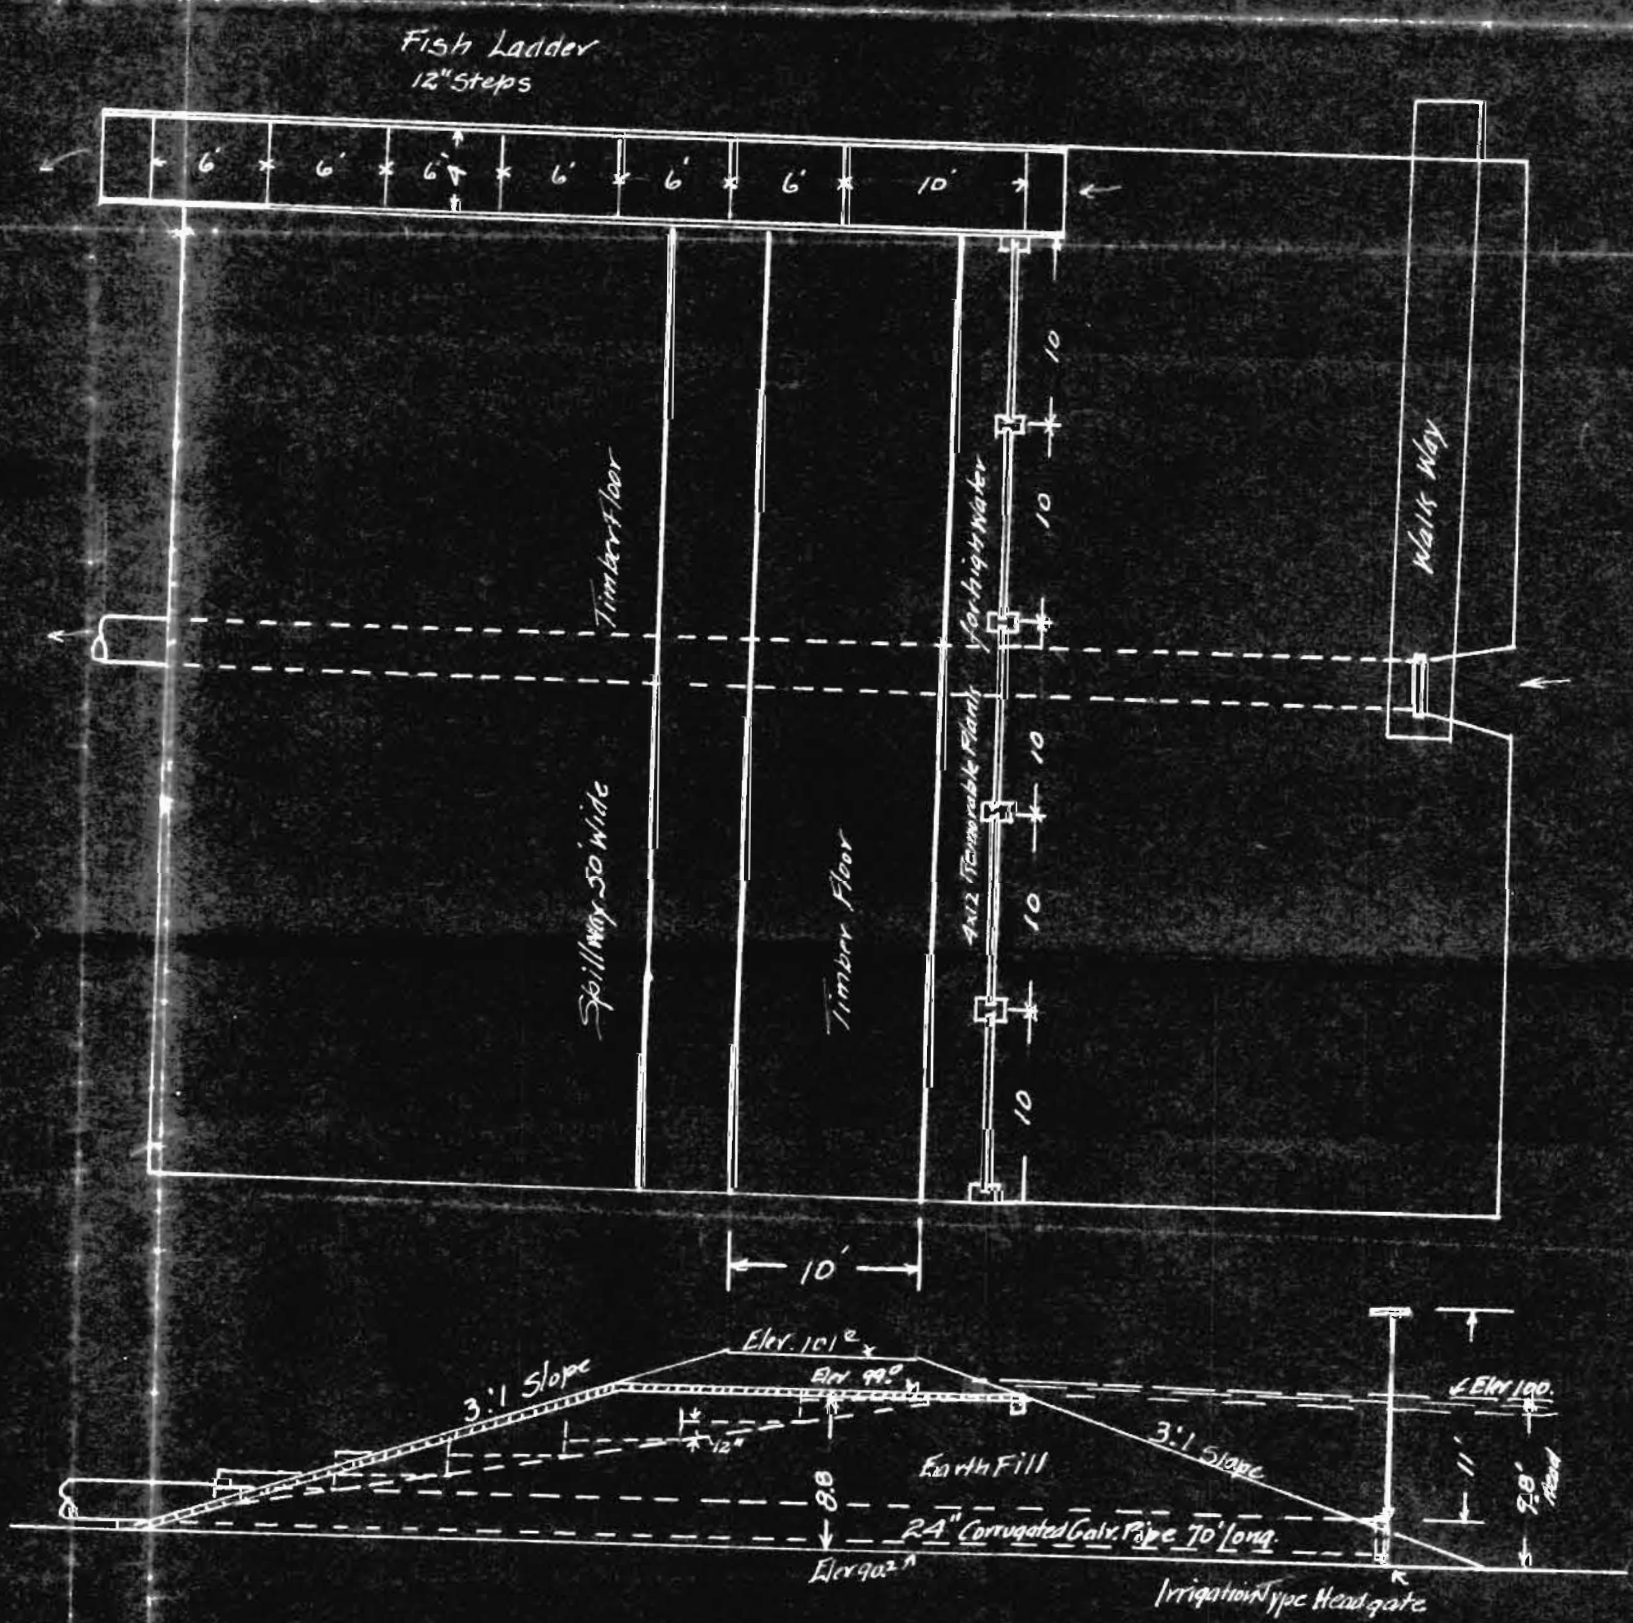


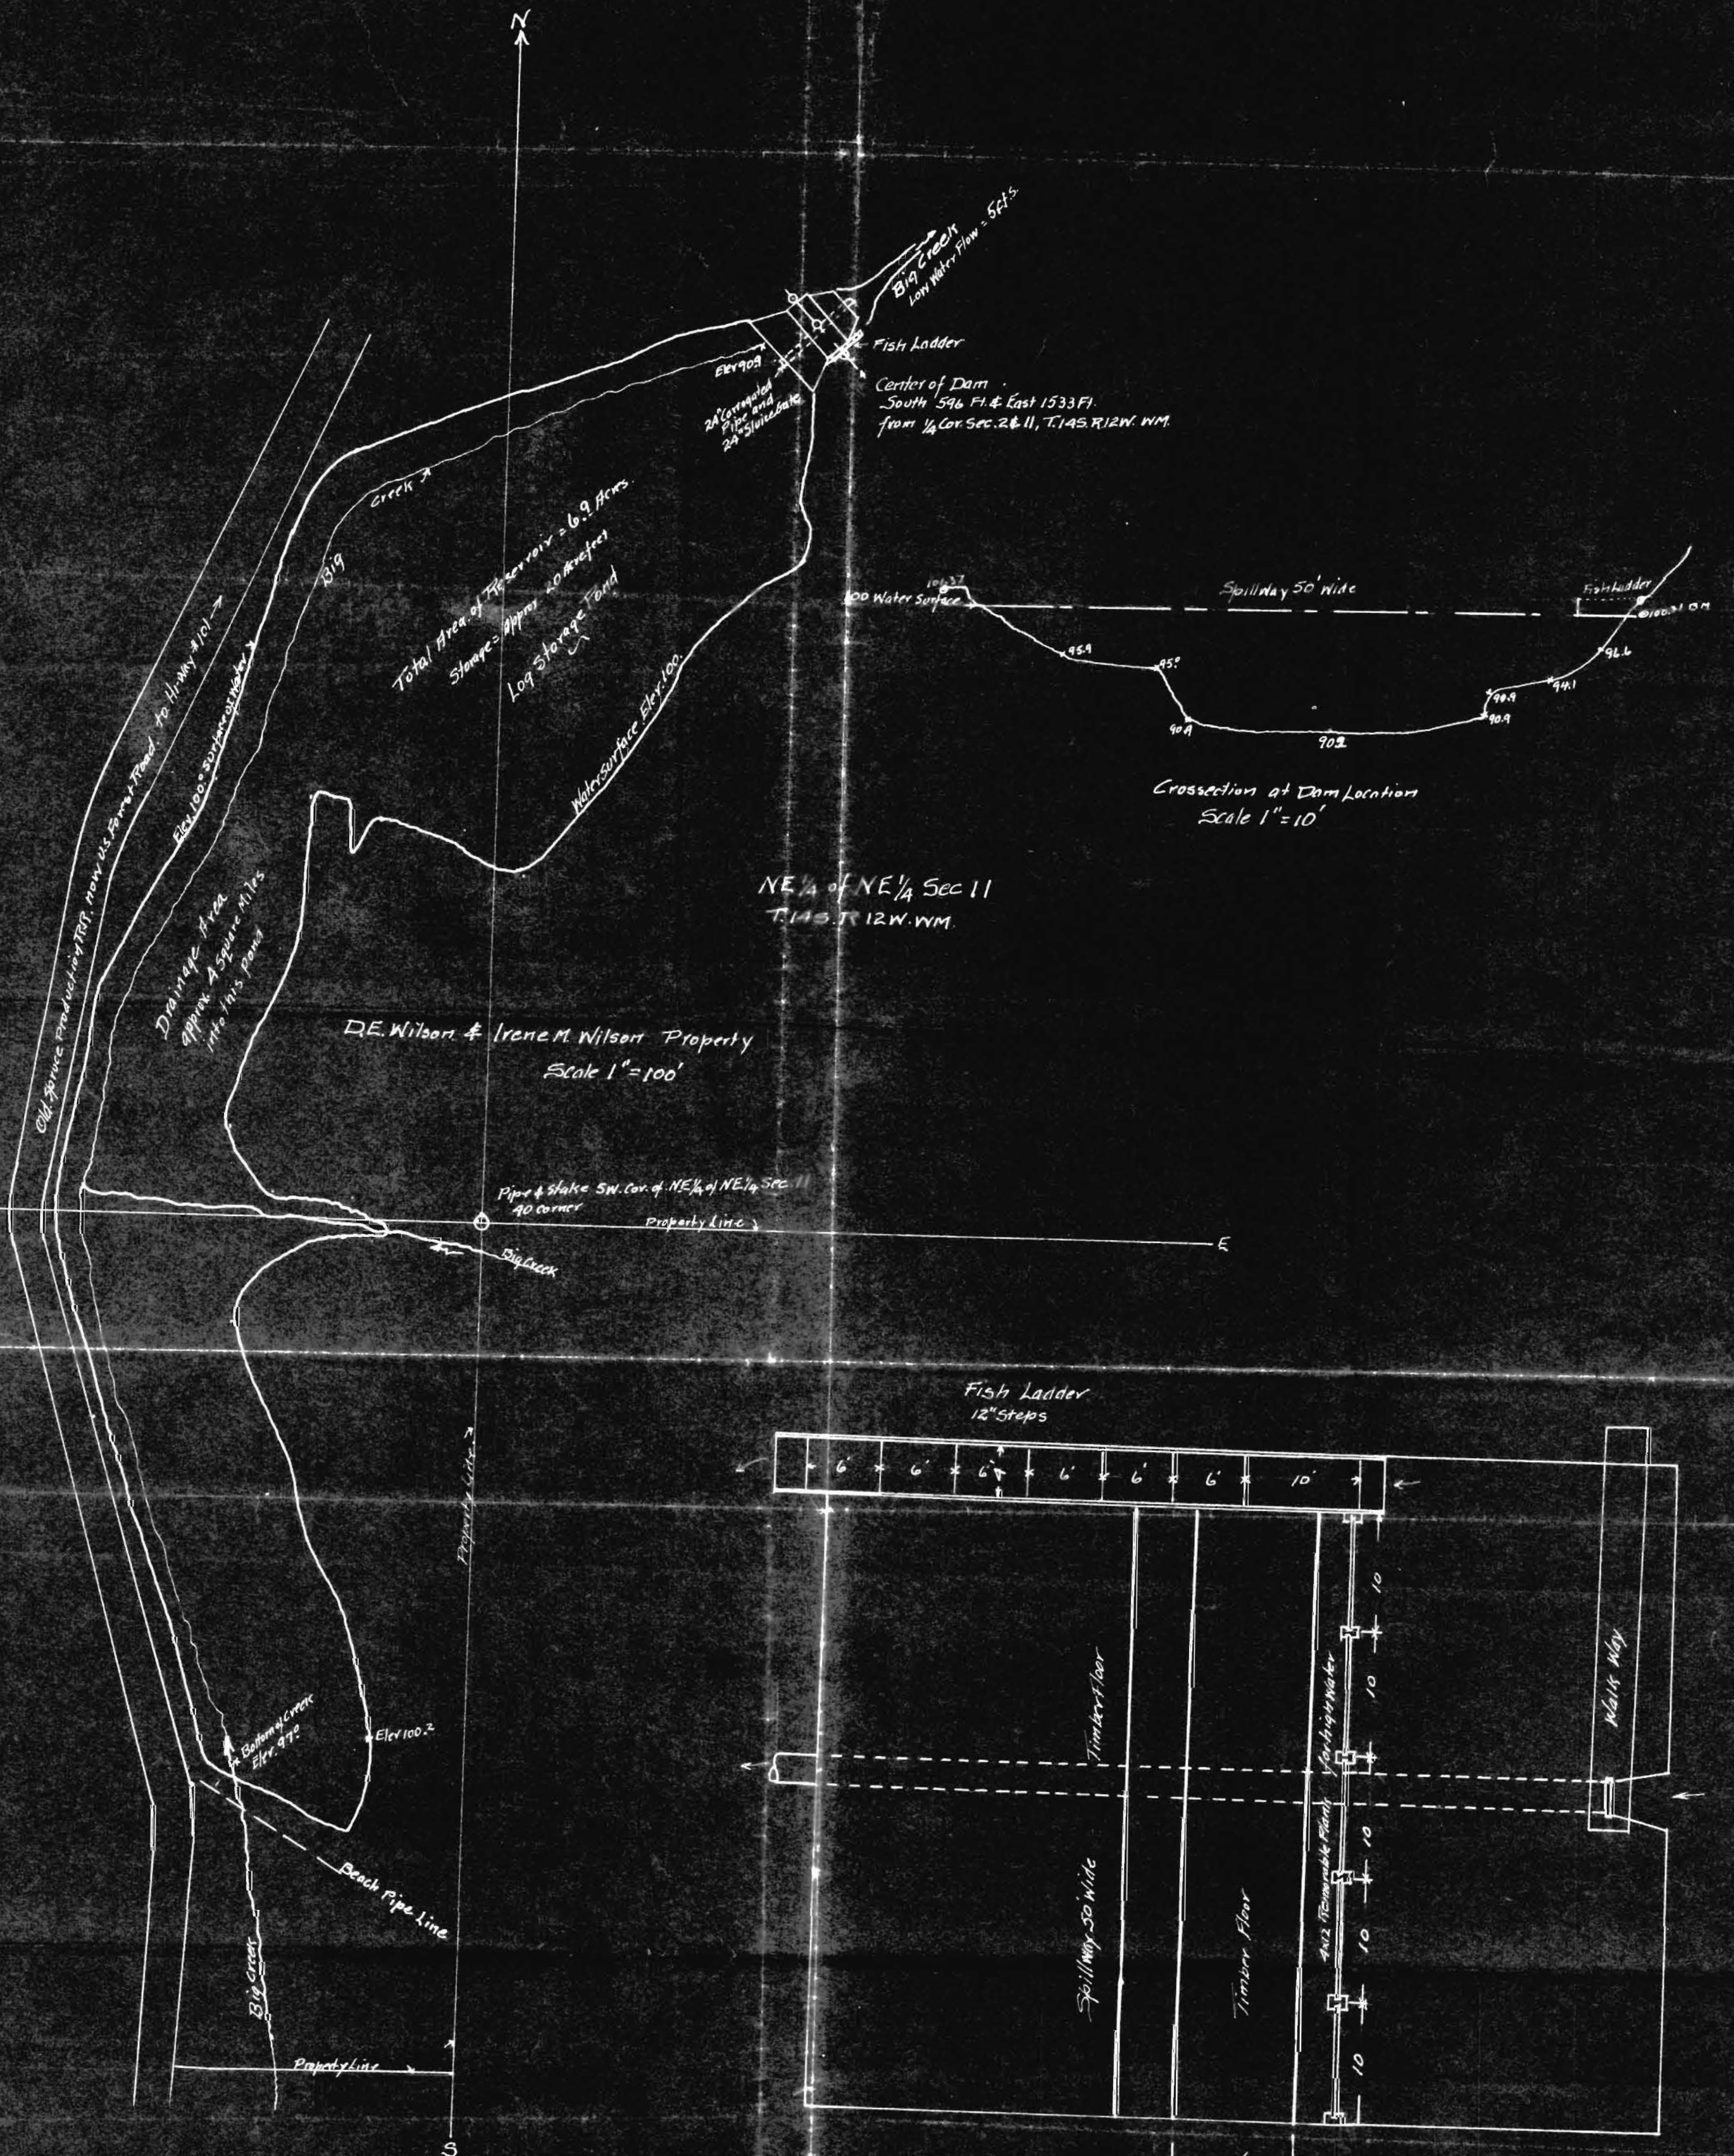

John Shuford
7/14/24/1954

Big Creek
Log Storage Reservoir and Dam.

Application No. R-29425
Permit No. 29426
R-1671
23170