
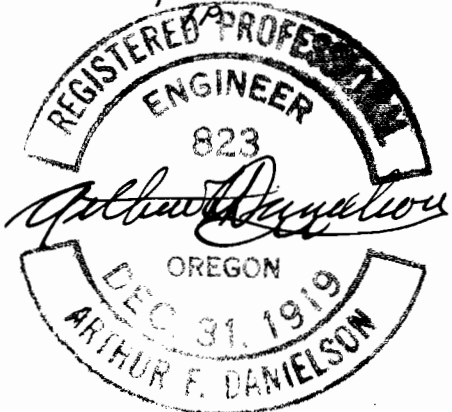


Application of
Frank Probst
for
Water Right

Sec 6 T4NR7W & Sec 31 T5NR7W
Clatsop Co. Ore.
A.F. Danielson Co. Surv. Scale 1" = 200'
Aug. 1951

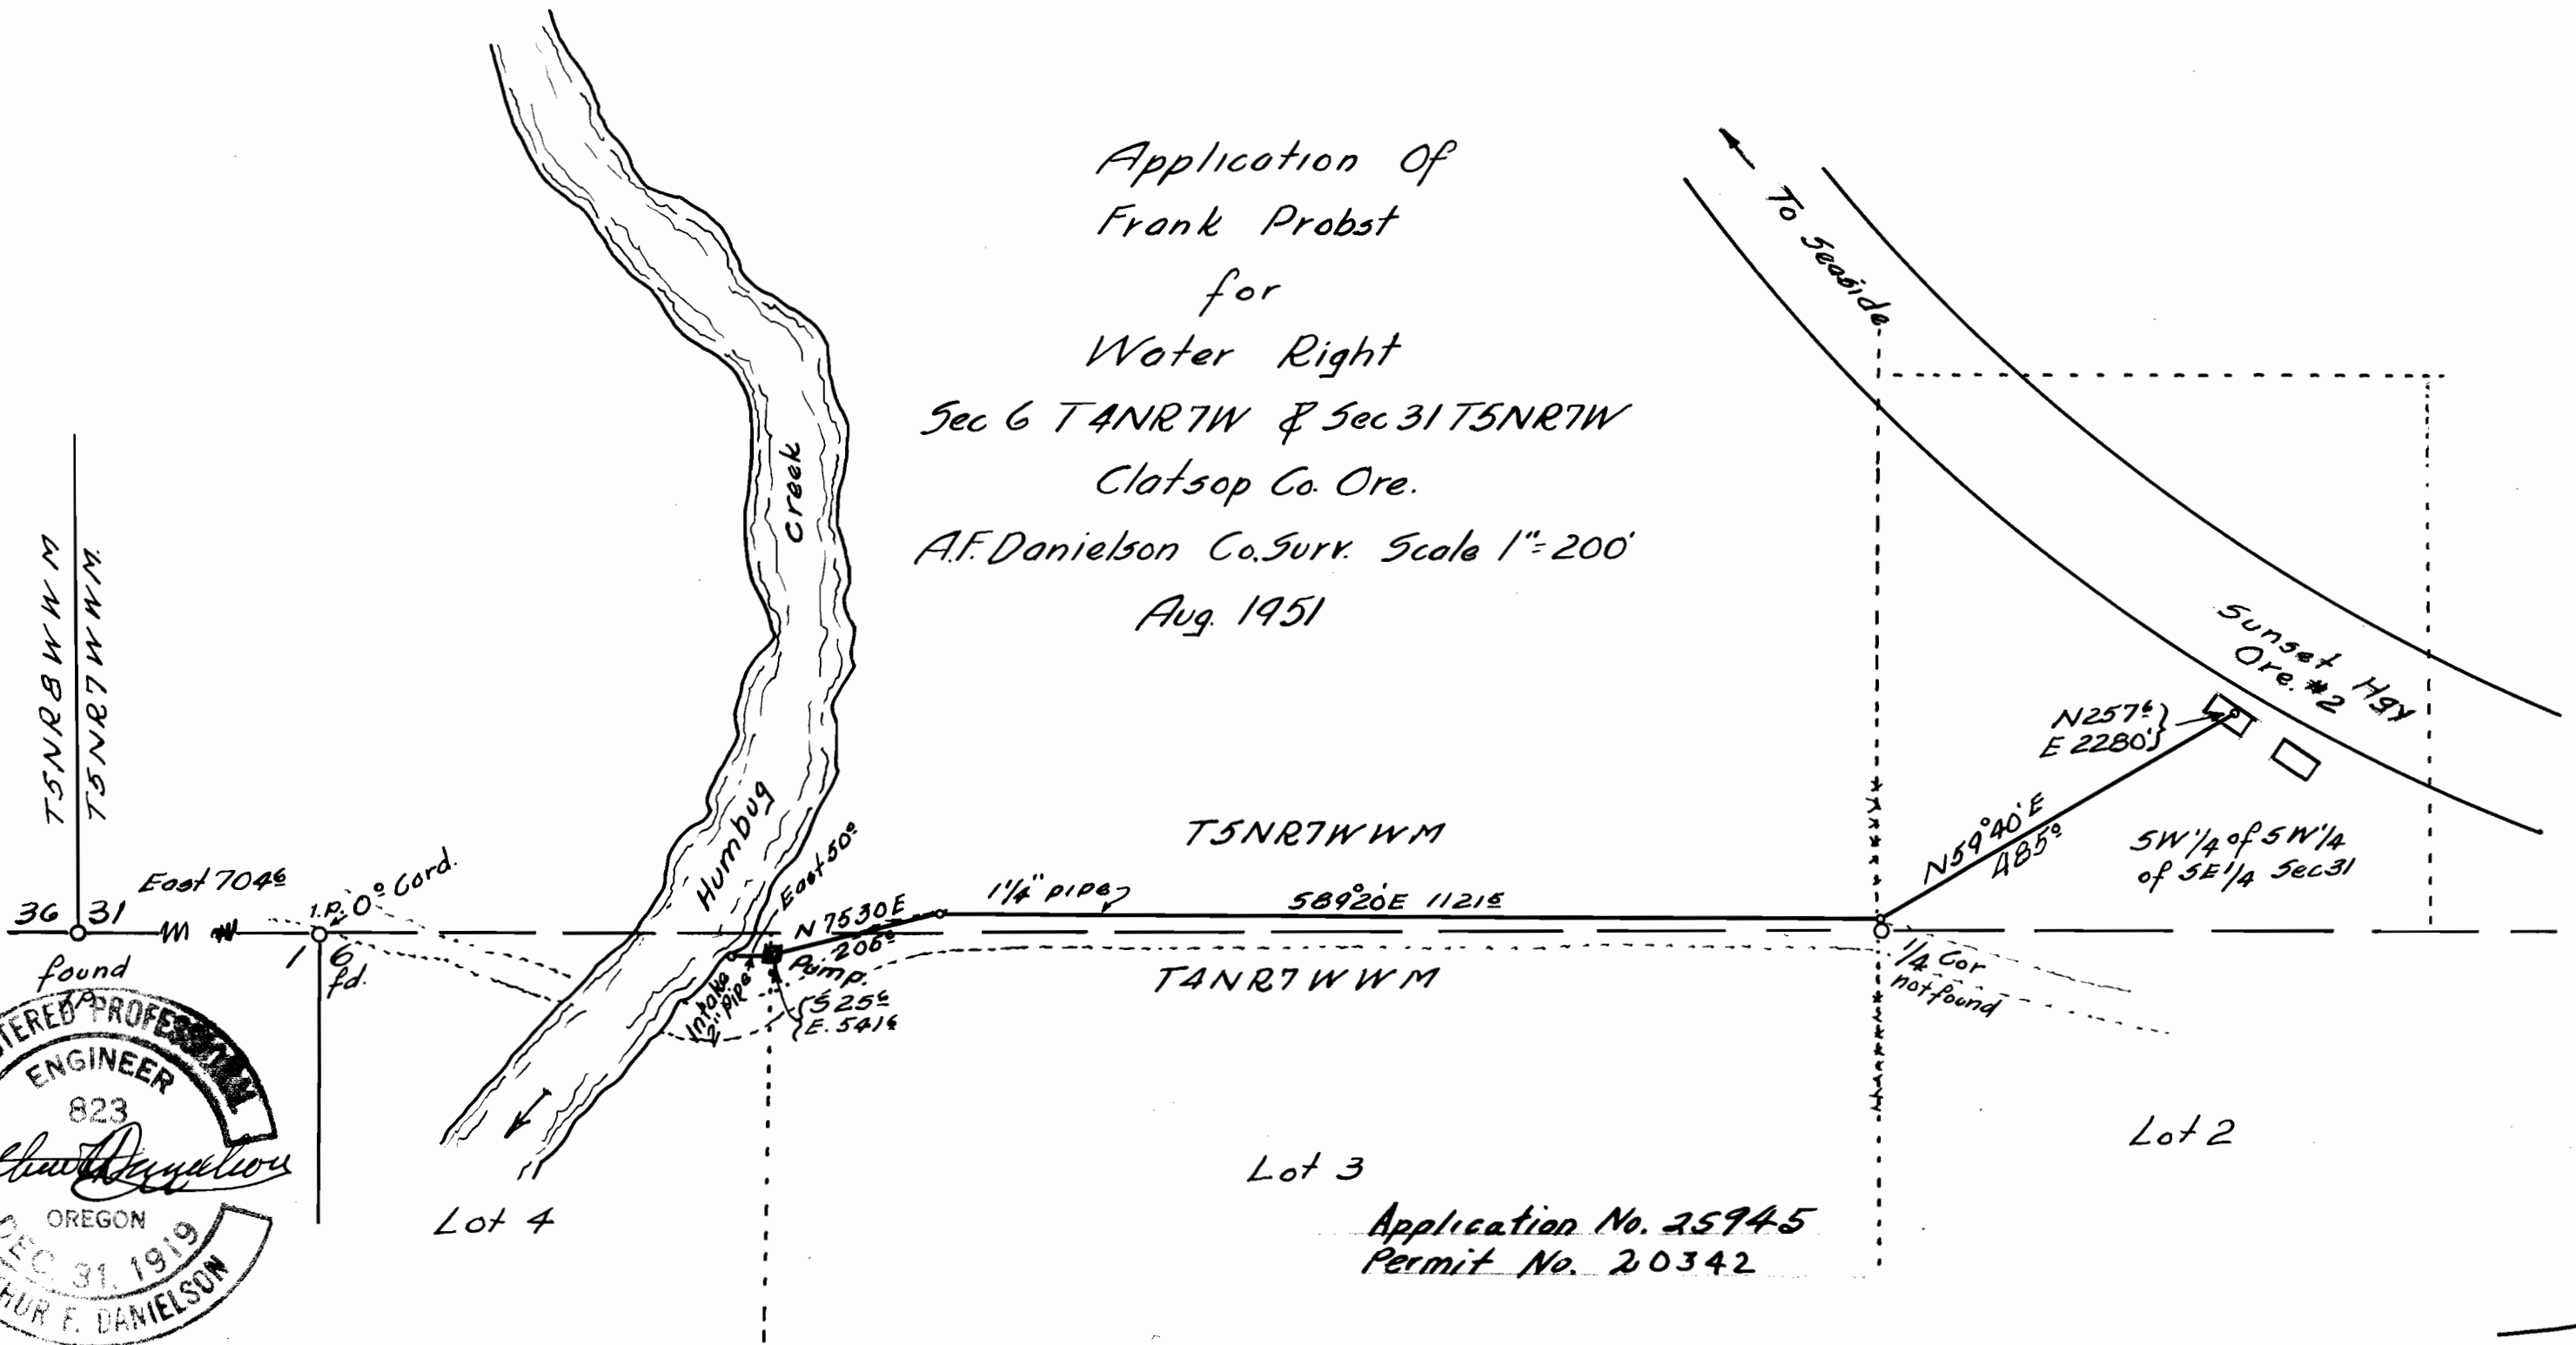

Application No. 25945
Permit No. 20342