


Spring

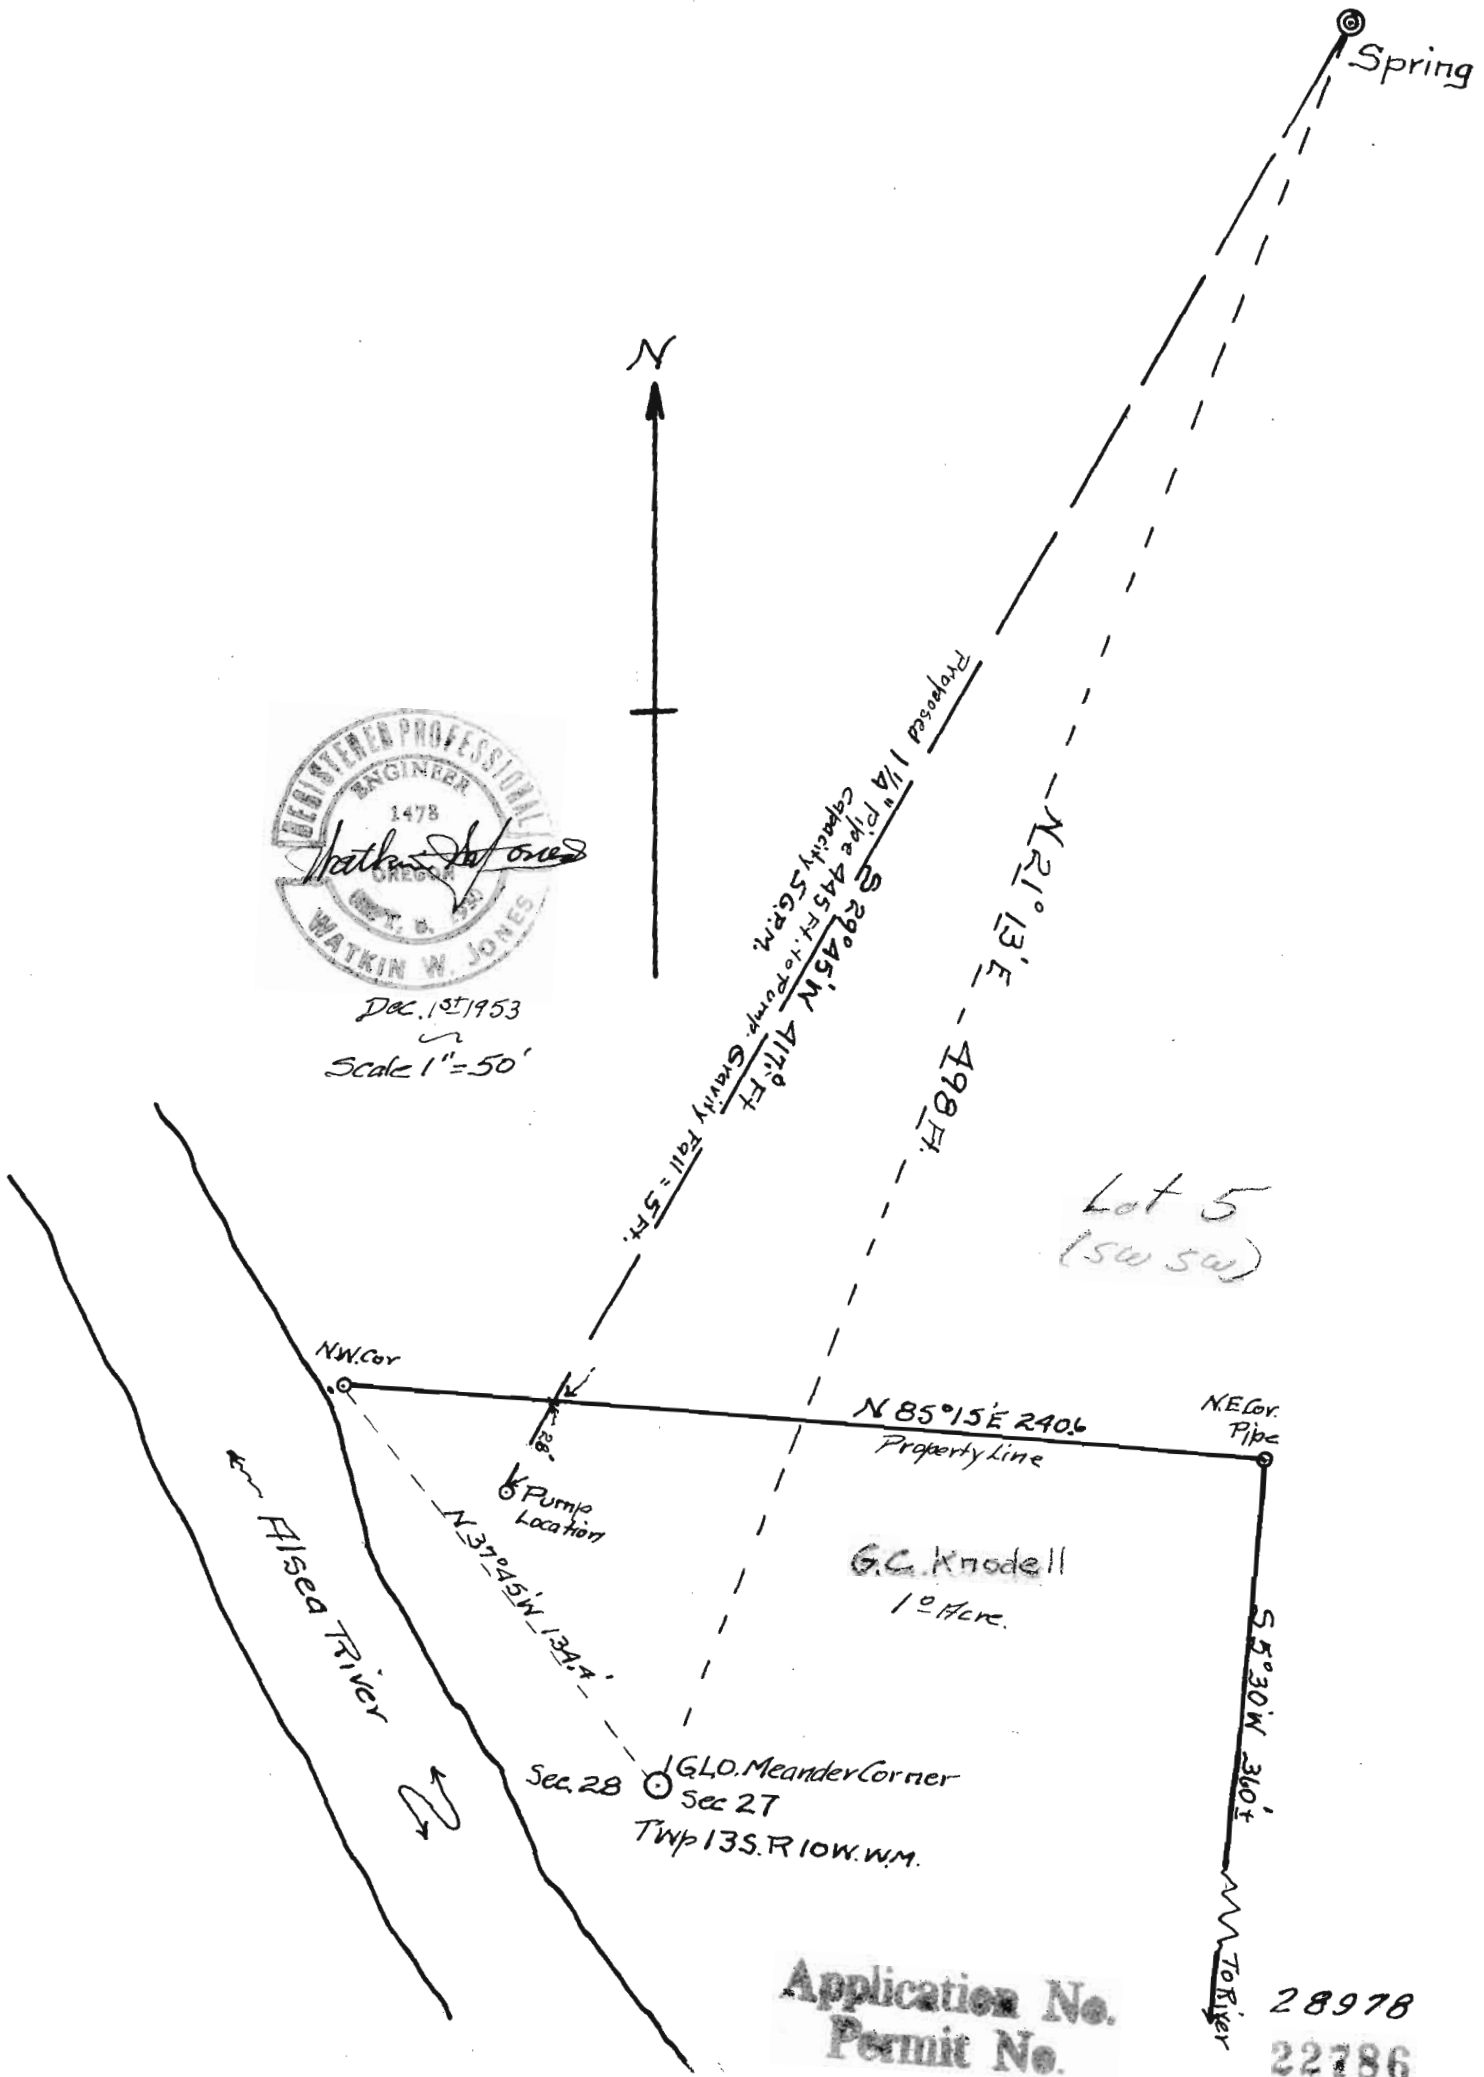

Dec. 1st 1953
Scale 1" = 50'



Lot 5
(SW SW)

N 85° 15' E 240.6
Property Line

G.C. Knodell
1.0 Acre.

NE Cor.
Pipe

S 5° 30' W 360'
To River

Pump
Location

GLD. Meander Corner
Sec. 28
Sec. 27
Twp 13S. R 10W. W.M.

Alsea River

Application No.
Permit No.

28978
22786