


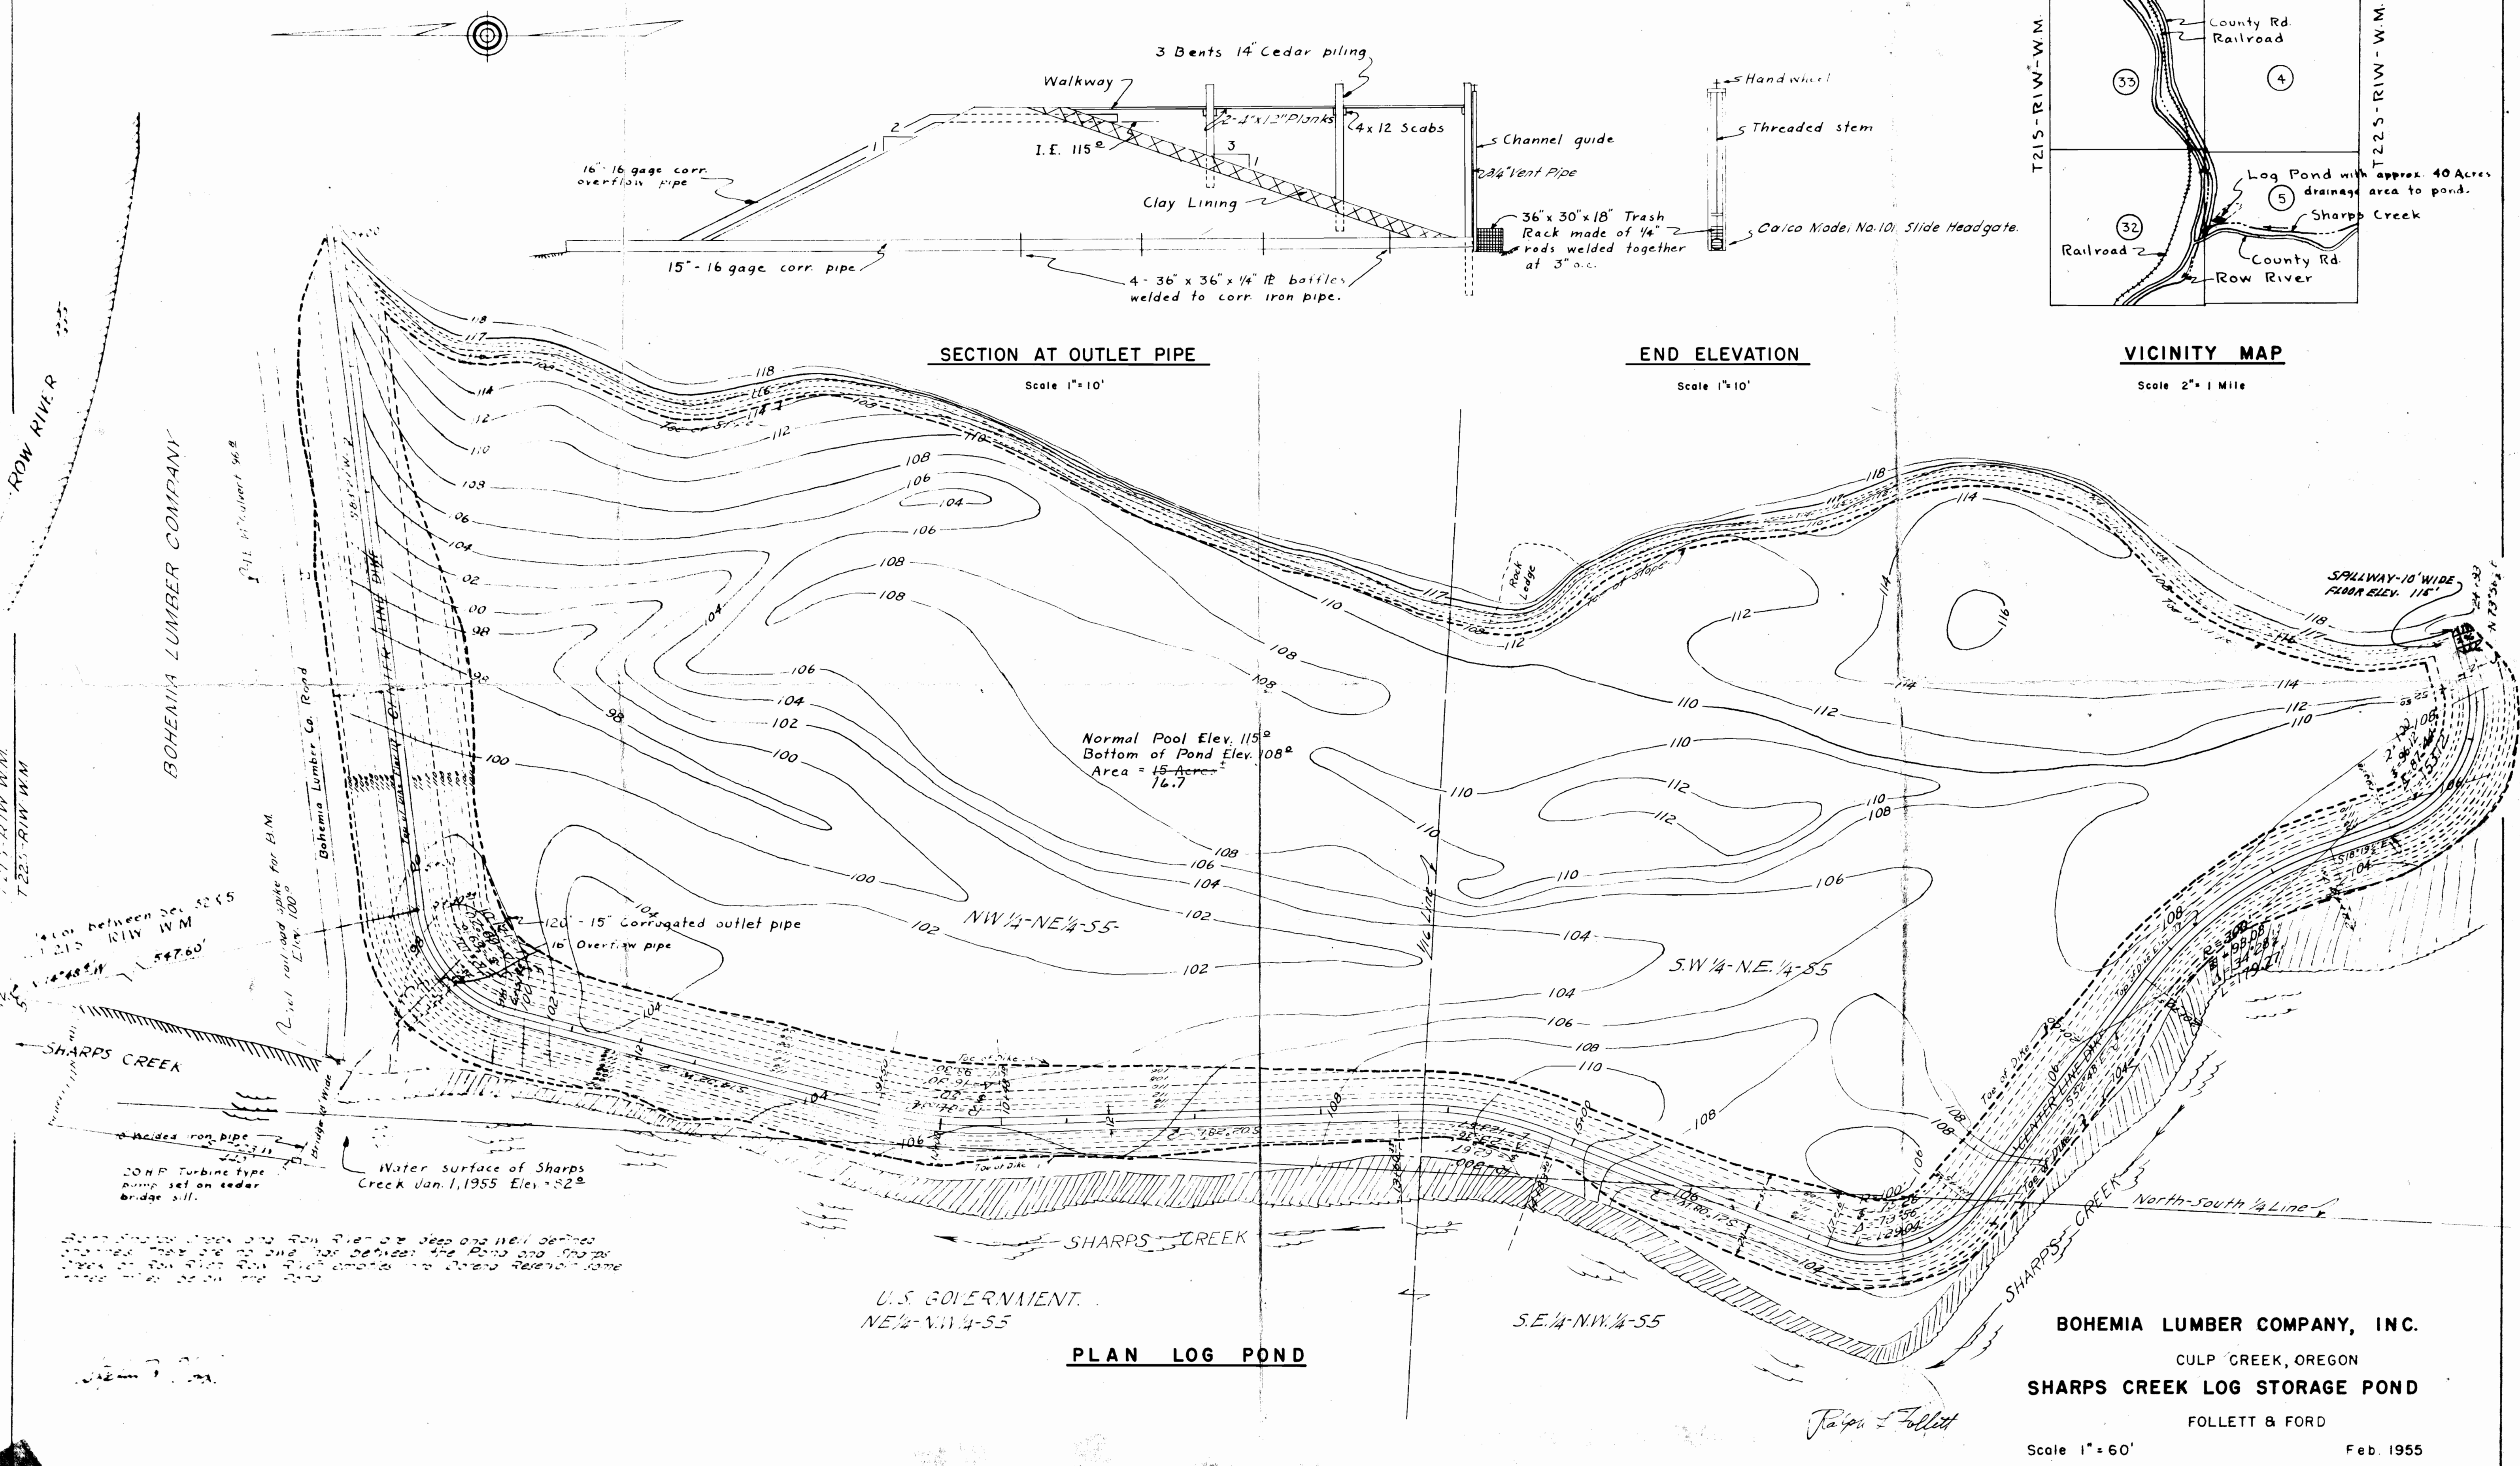

SECTION AT OUTLET PIPE

END ELEVATION

VICINITY MAP

U.S. GOVERNMENT.
NE 1/4 - NW 1/4 - S5

PLAN LOG POND

BOHEMIA LUMBER COMPANY, INC.
CULP CREEK, OREGON
SHARPS CREEK LOG STORAGE POND
FOLLETT & FORD

Scale 1" = 60' Feb. 1955