
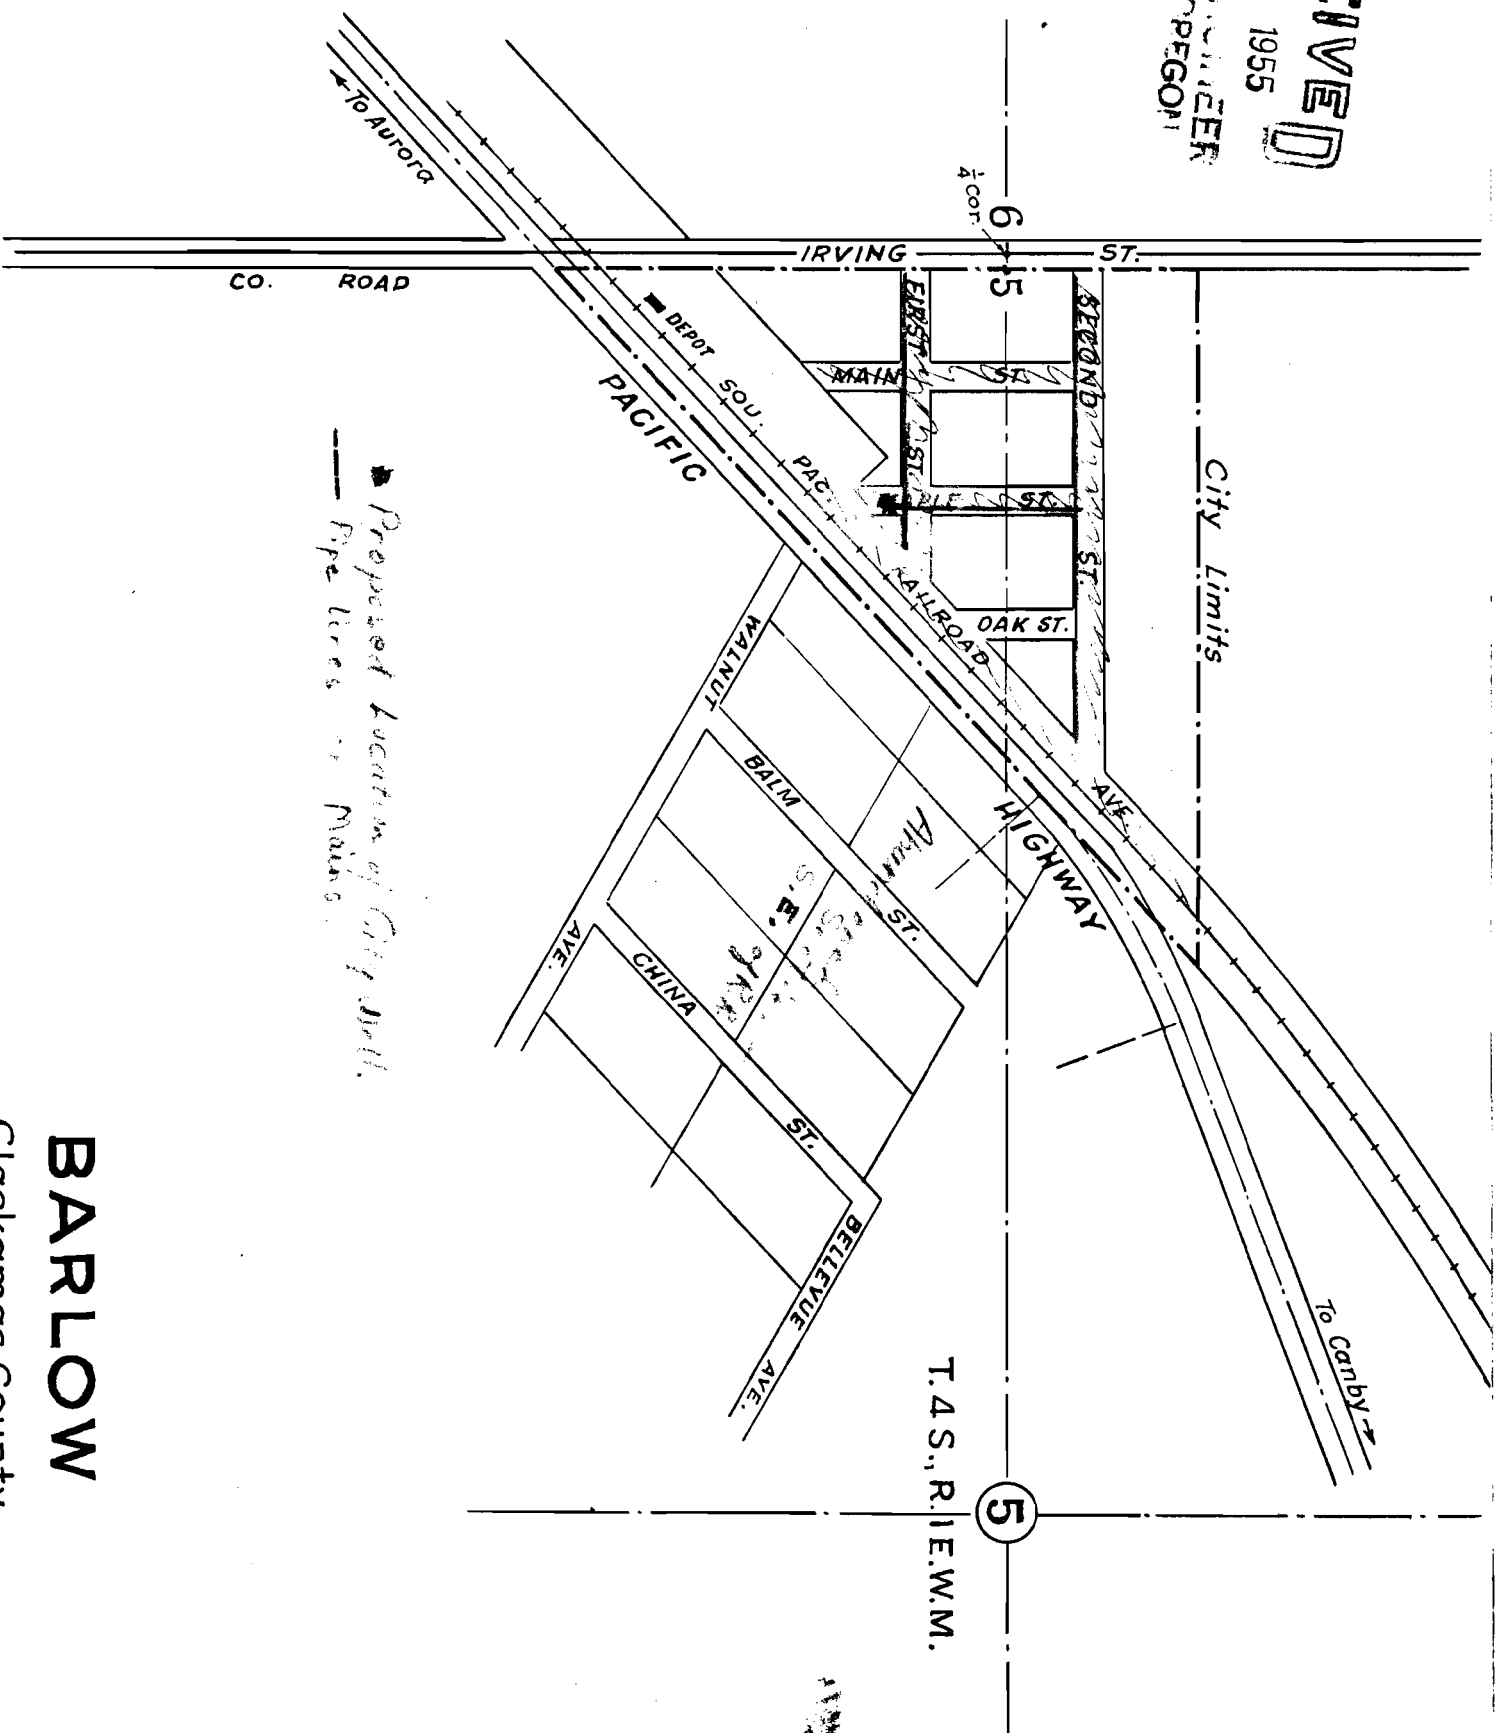


RECEIVED

OCT 3 1955

STATION ENGINEER  
ALEX. OREGON

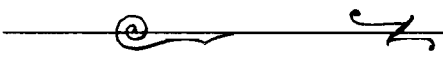

Prepared location of City limits.  
Pipe lines in Mains.

T. 4 S., R. 1 E., W. M.

# BARLOW

Clackamas County

Scale 1 in. = 400 ft.