
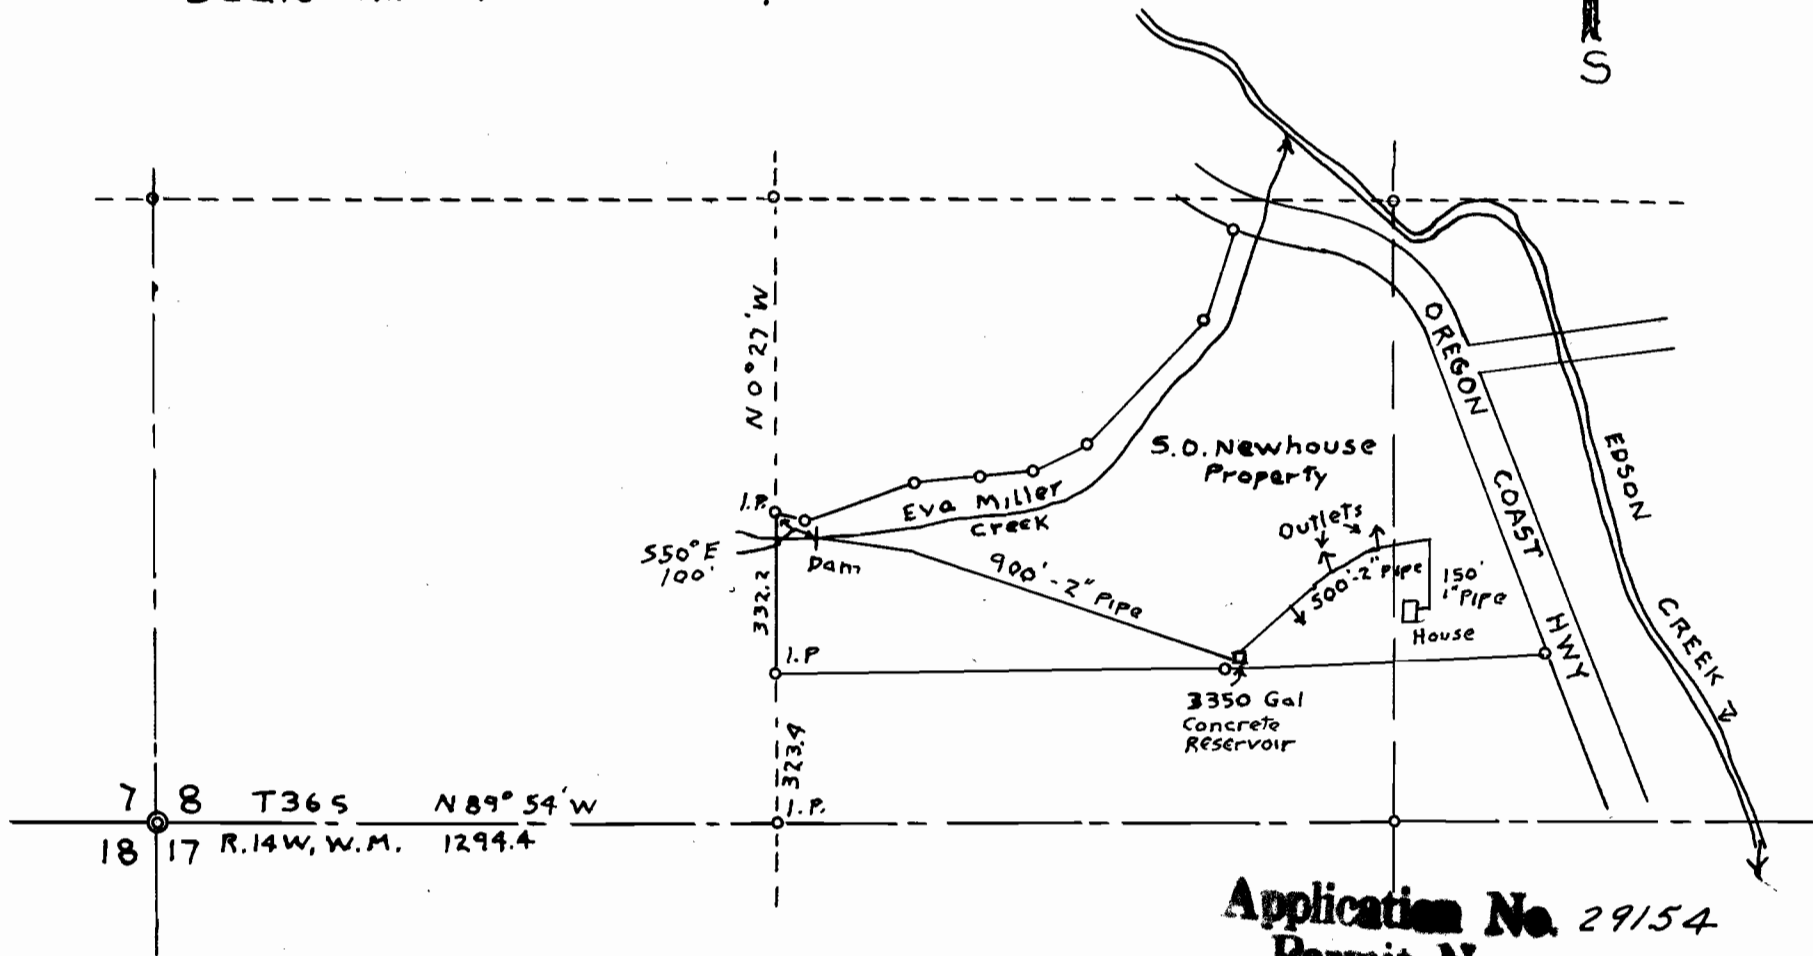
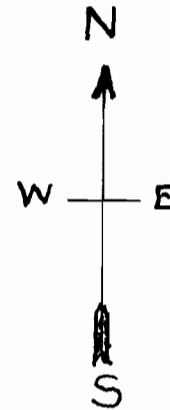


**MAP OF WATER FILEING
IN SEC. 8, T36S, R14W, W.M.
CURRY CO, OREGON
BY S.O. NEWHOUSE et ux**
Scale 1in = 400 ft. Sept 1954

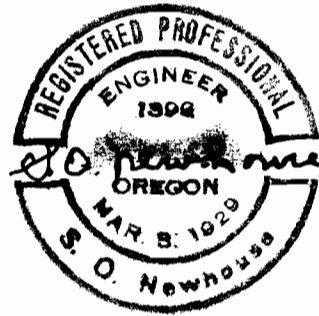

7 8 T36S N89°54'W
18 17 R.14W, W.M. 1294.4

Application No. 29154
Permit No. 3086