

19

20


30

29

31

32

JOHN
DAY
RIVER

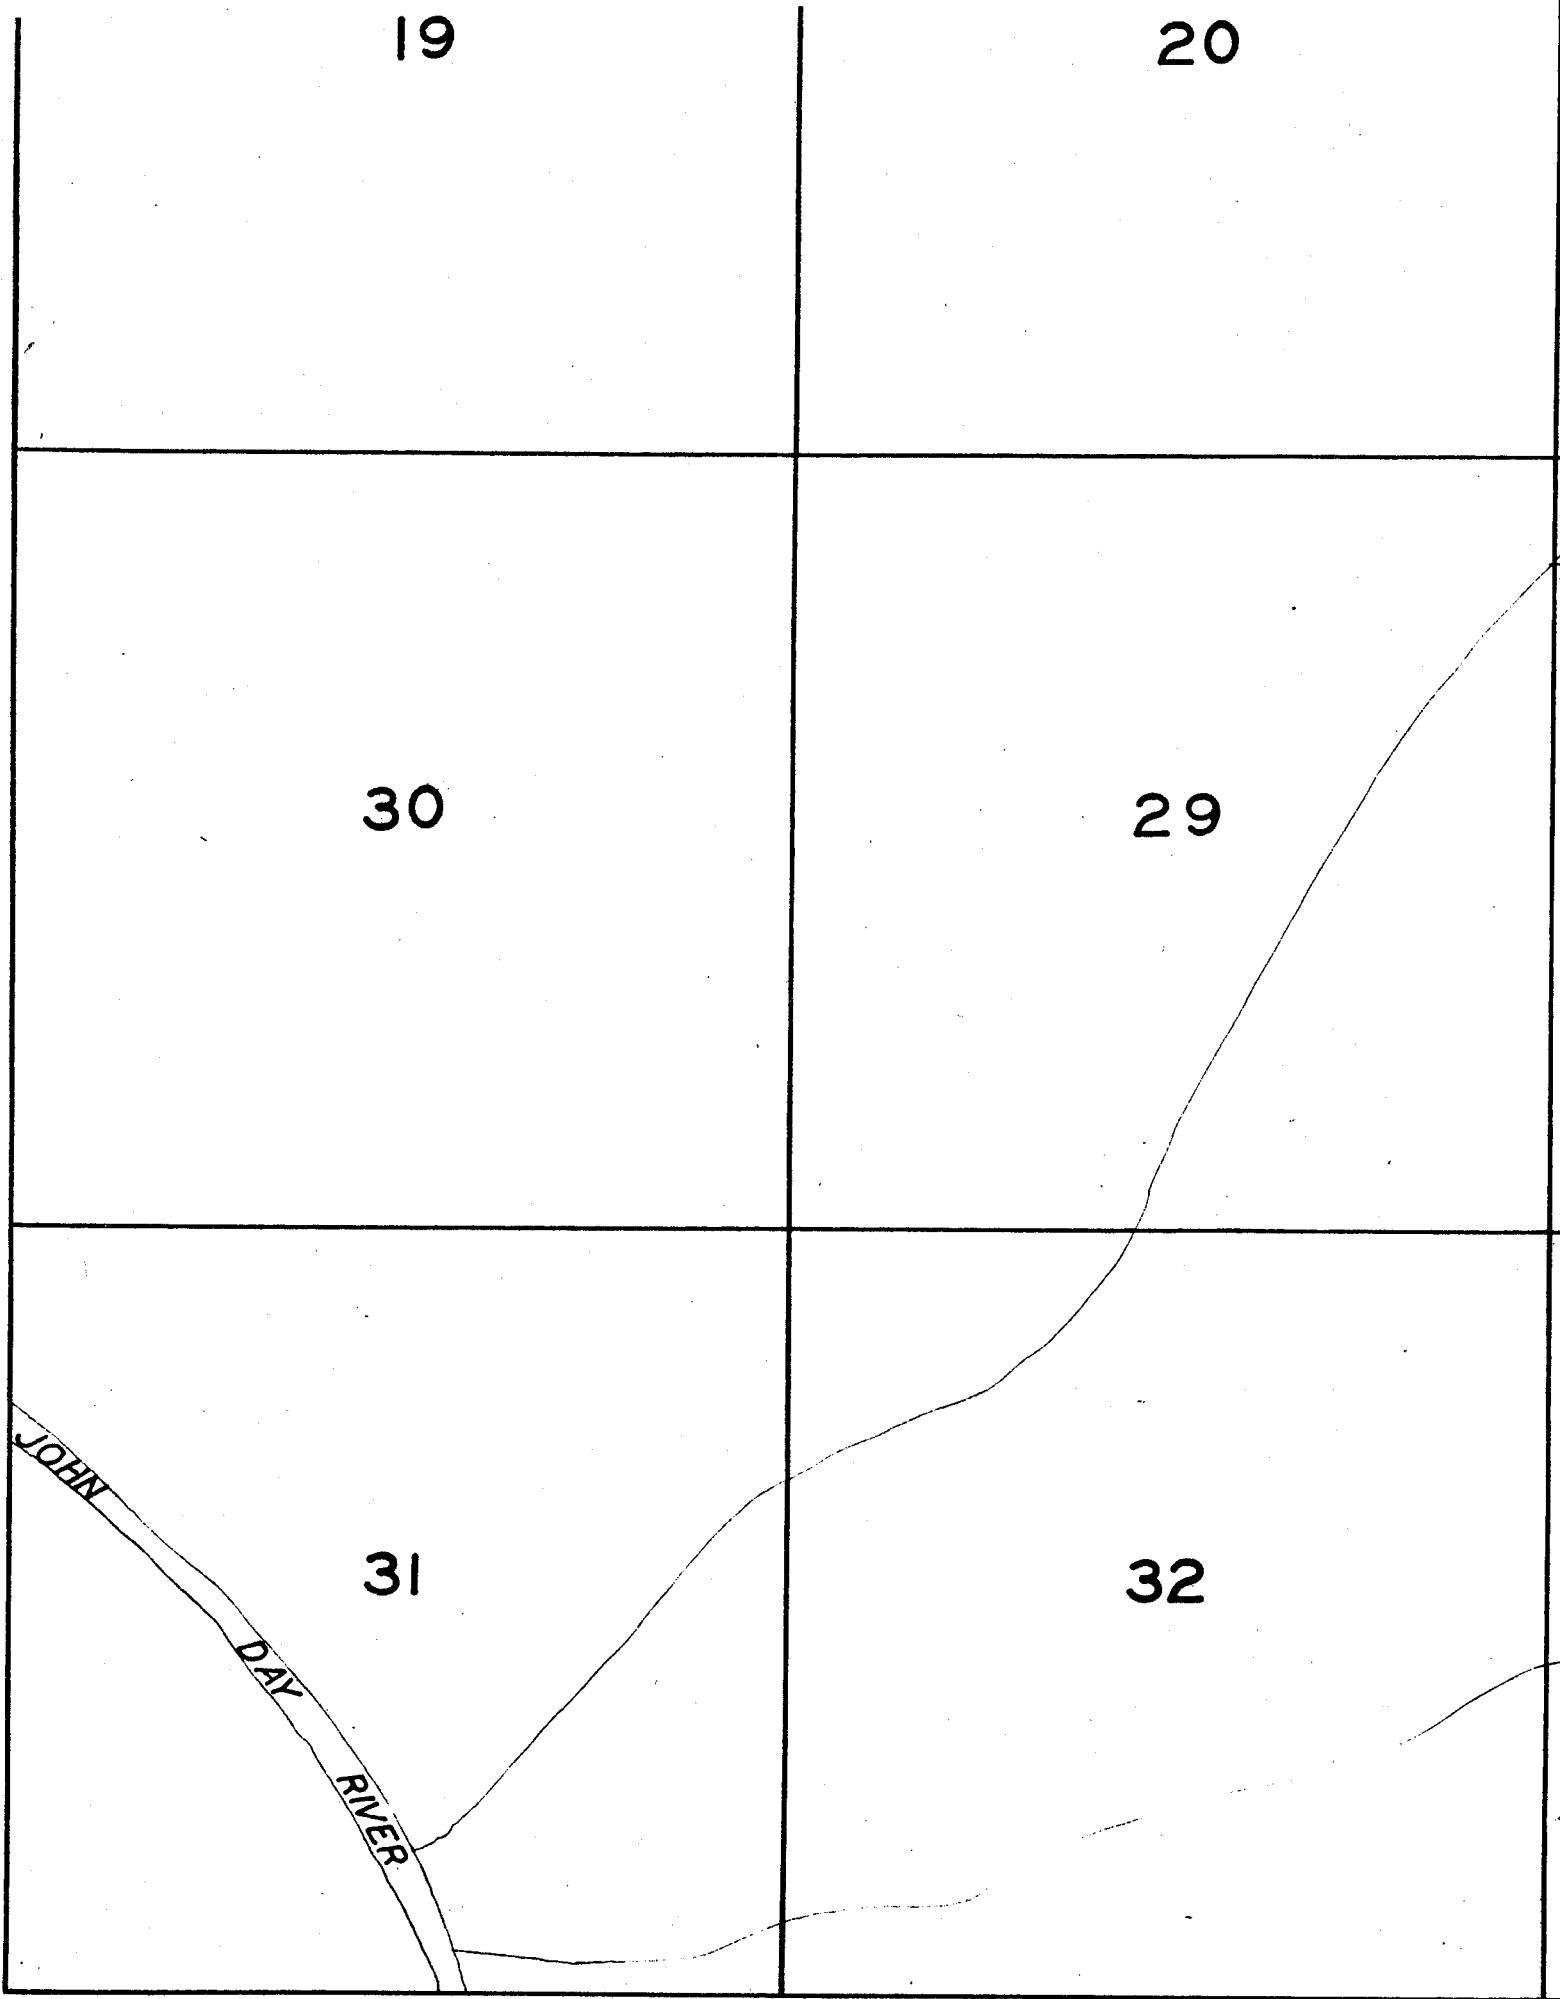

23

24


26

25

35

36

TOWNSHIP 8 S., RANGE 20 E.

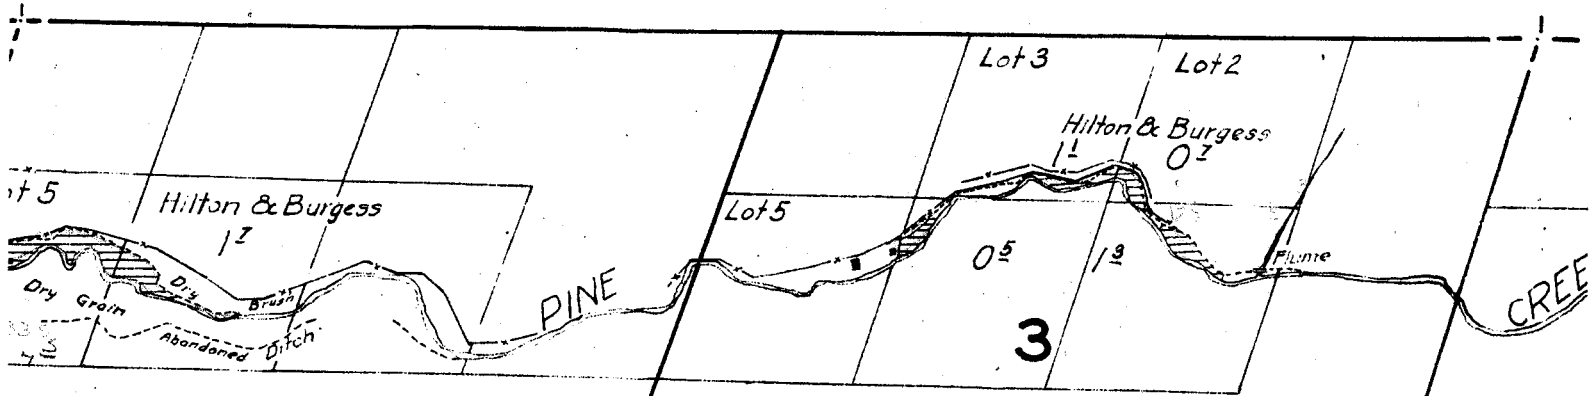

Aug. 12 to 14, 1926.

Note: Bearings of section lines taken from U.S. Township Plats.

9

10

NOTE: Stream the vicinity of in approximate

16

15

18


17

16

19

20

21

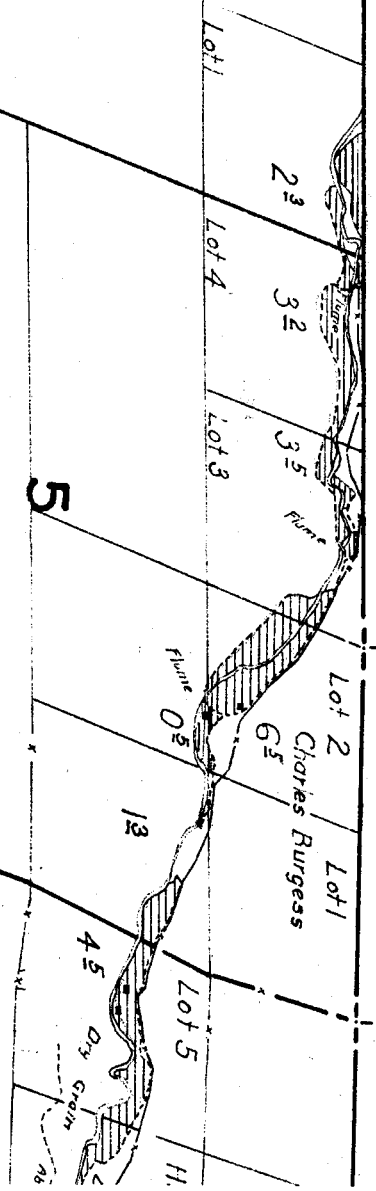

Surveyed Aug. 12:

6

5

7

8

9

NOTE: Streams and rivers, except in the vicinity of irrigated land sketched in approximate location.

14


13

23

24

NGE. 20 E.

43-2-1

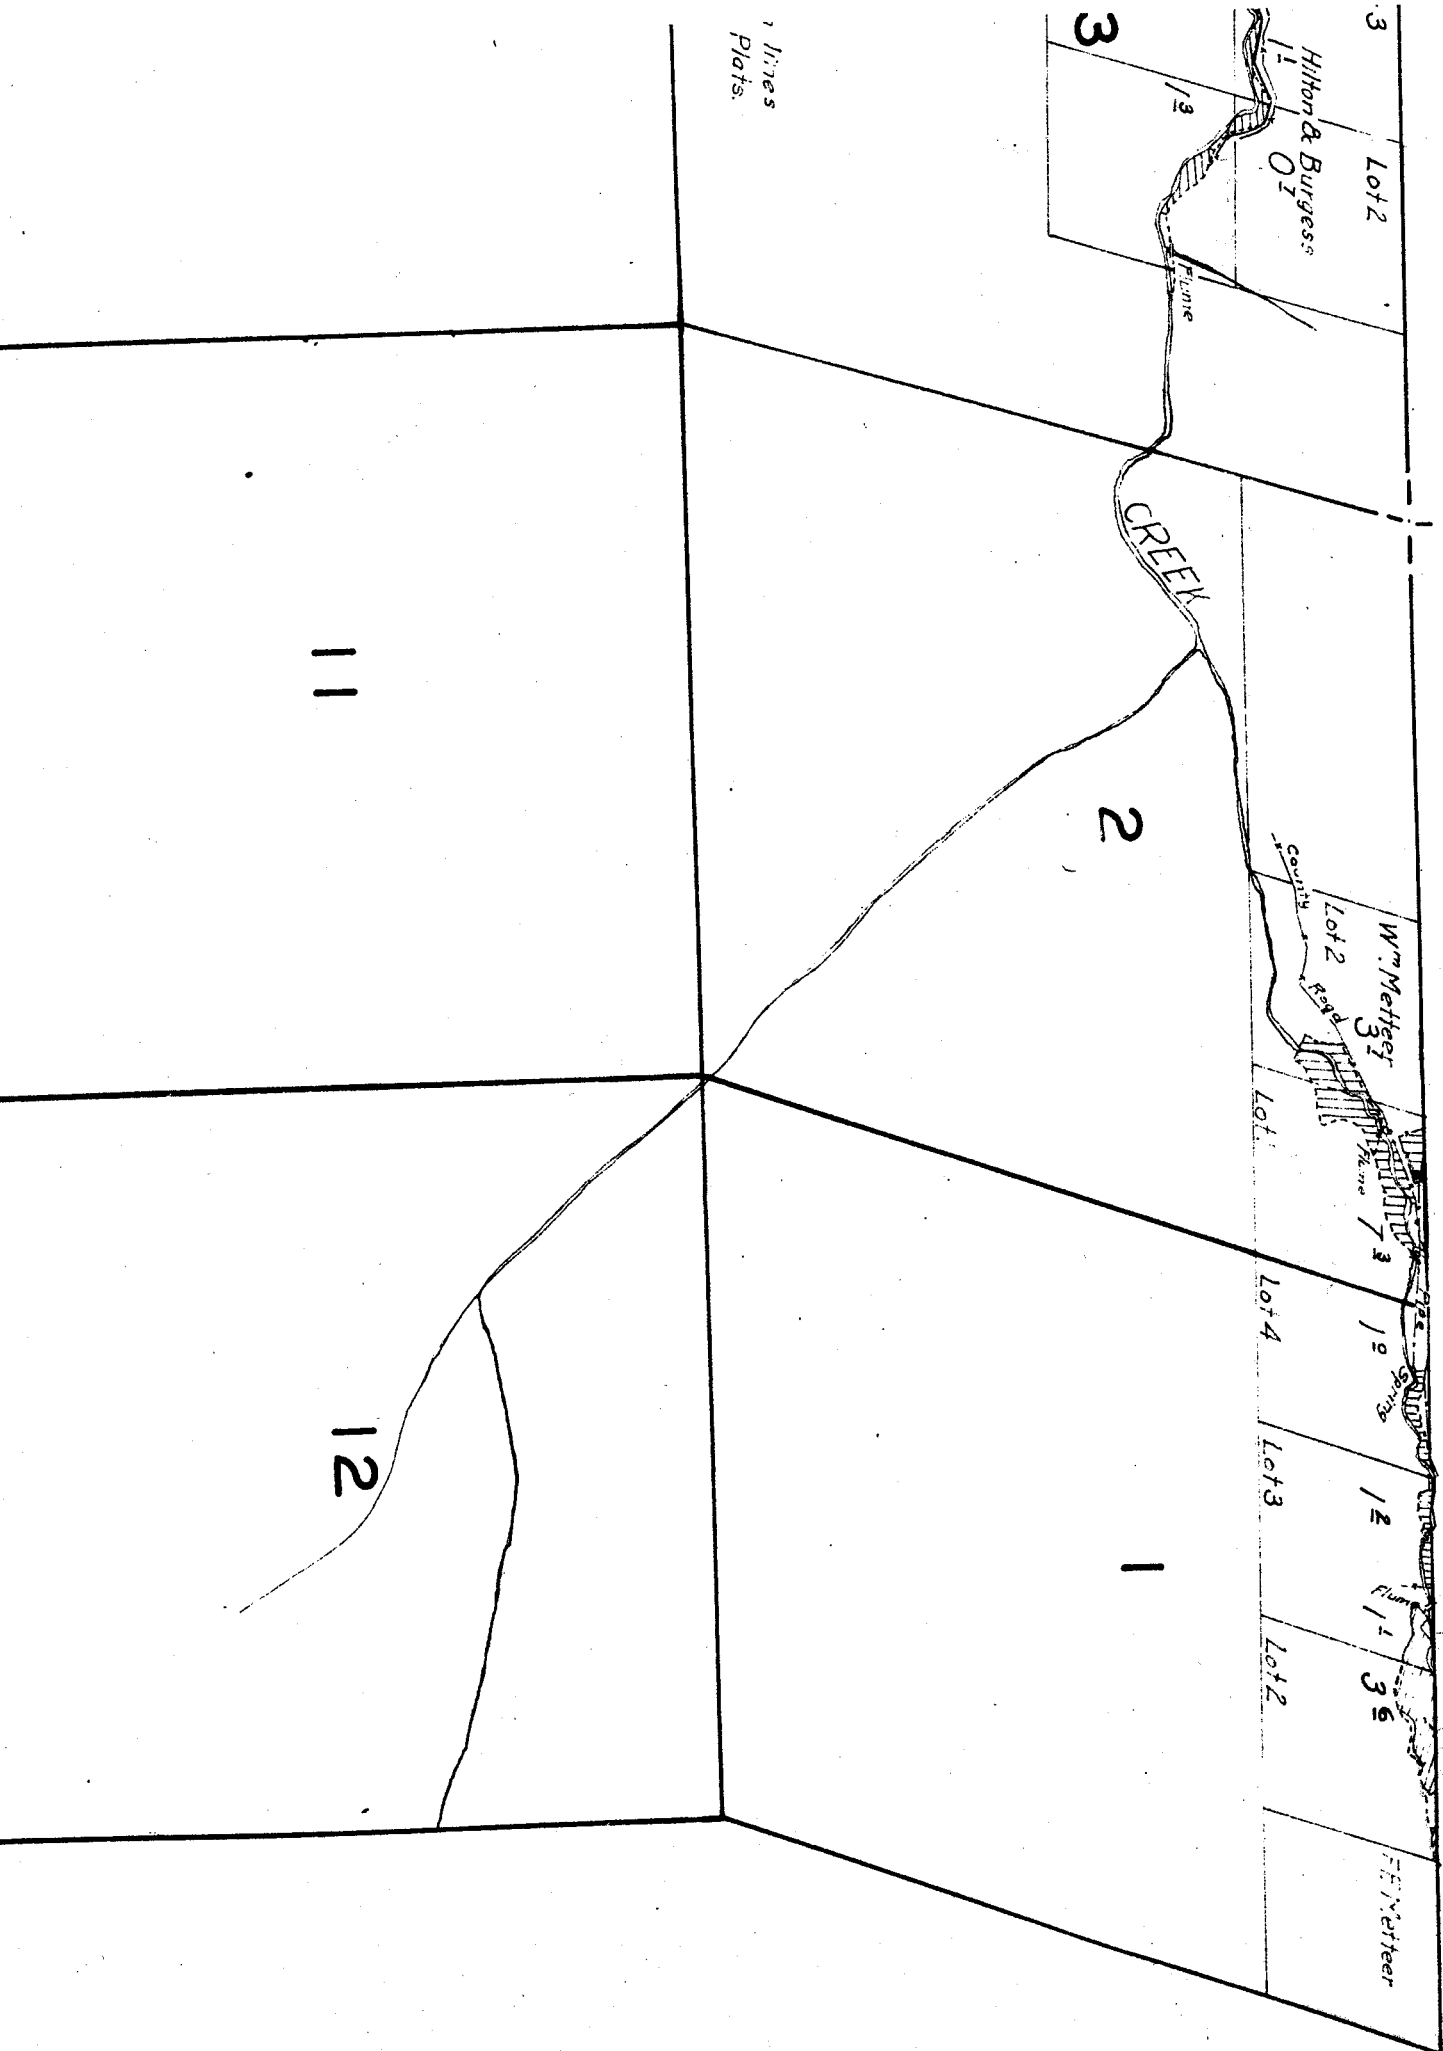

NOTE: Sit
the vicinity
in approx.

15

22

16

21

27

34

28

33