

27


26

25

34

35

36

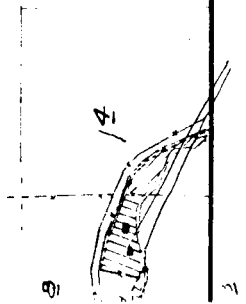

15


14

13

22

23

24

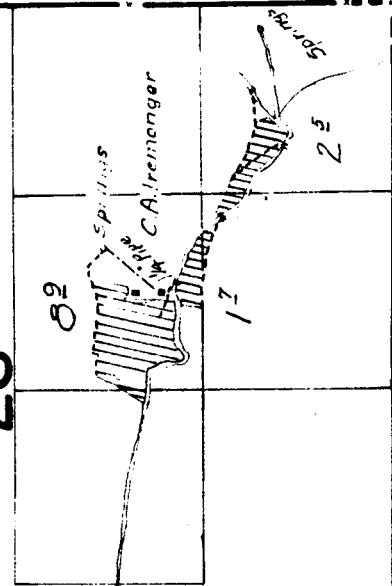

sketched in approximate
of in the vicinity of

6


5

7

8

18

17

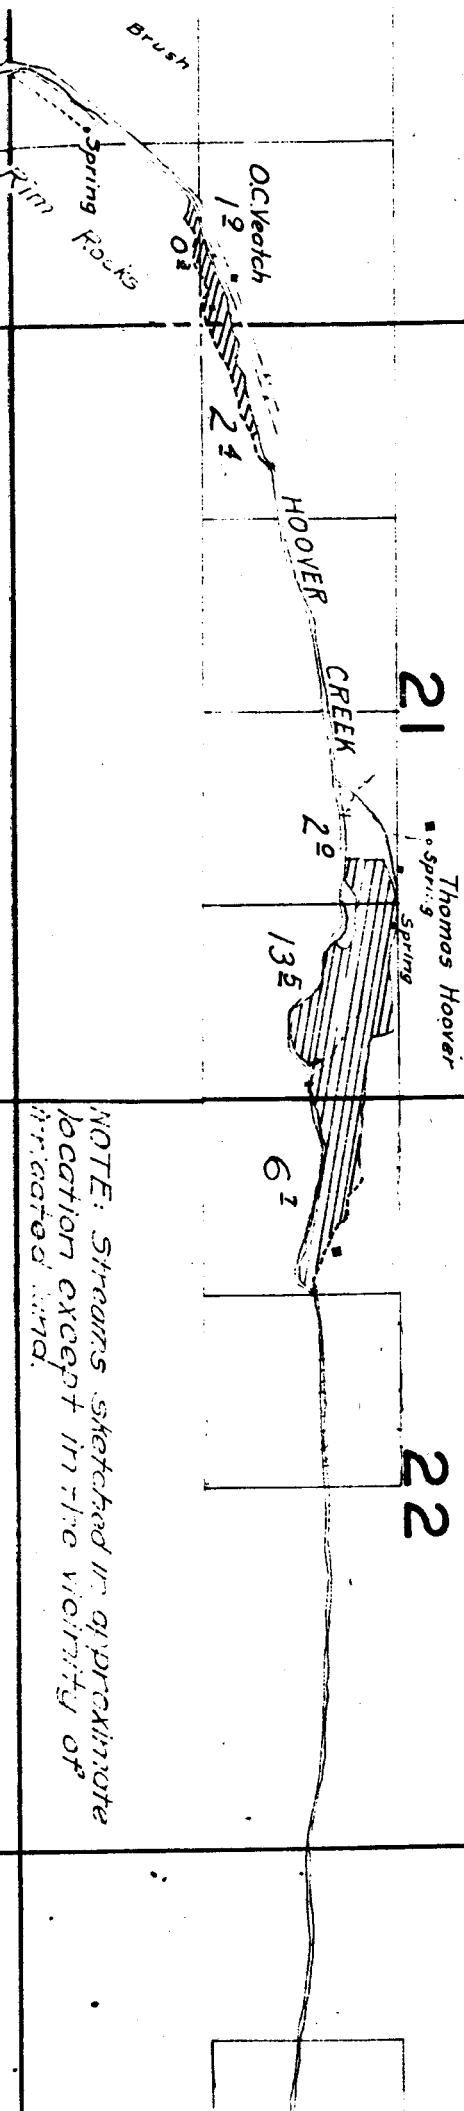

16

15

21

22

NOTE: Streams sketched in approximate location except in the vicinity of irrigated land.


TOWNSHIP 6 S. RANGE 21 E.

4

3

9

10

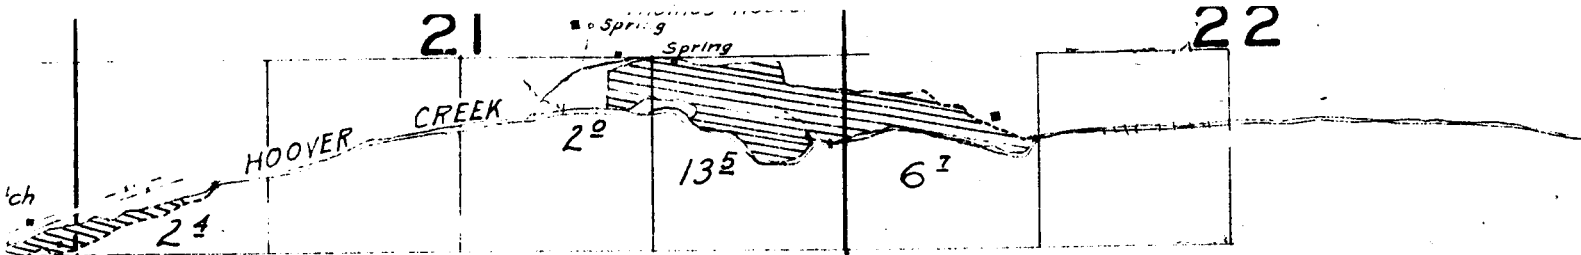

NOTE: Streams sketched in approximate location except in the vicinity of irrigated land.


28

27

Surveyed Nov. 12, 14, 20, & 21, 1925.

FOSSIL 33

34

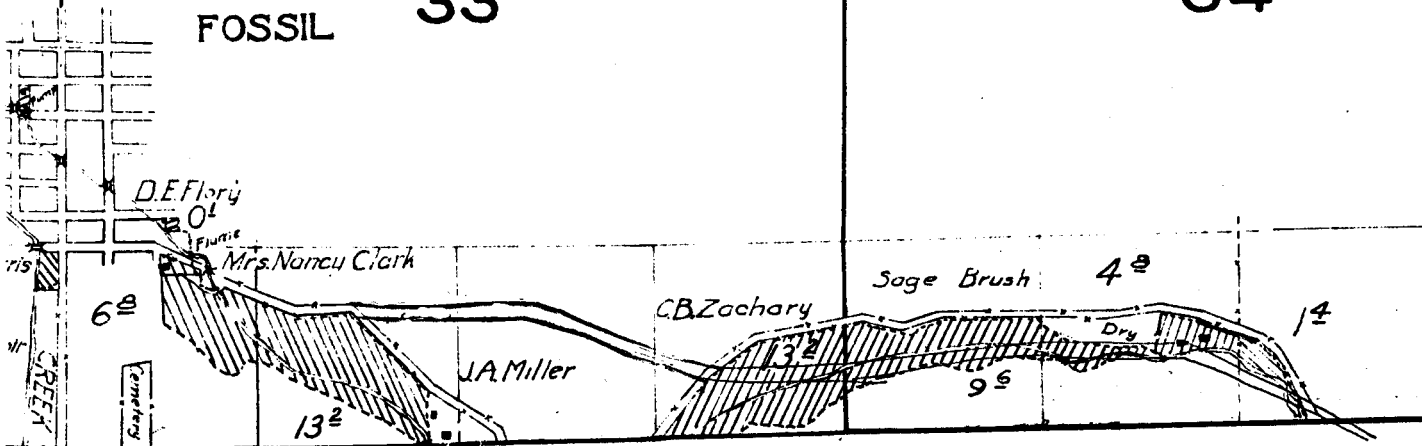

2

1

11

12

14

13

30

28

Surveyed Nov. 12, 14, 2

Lot 3
Lot 4

Edwards & Cooke

E.J. Tippley

31

C. Johnson

32

JOHN DAY HIGHWAY

C.L. Prindle
Age 03

COTTONWOOD

Chas. W. Jones
Age 02

City Reserve
B 65 x 65

FOSSIL



33

DEFLY

Mrs. Noncu Clark

132

J.A.M.

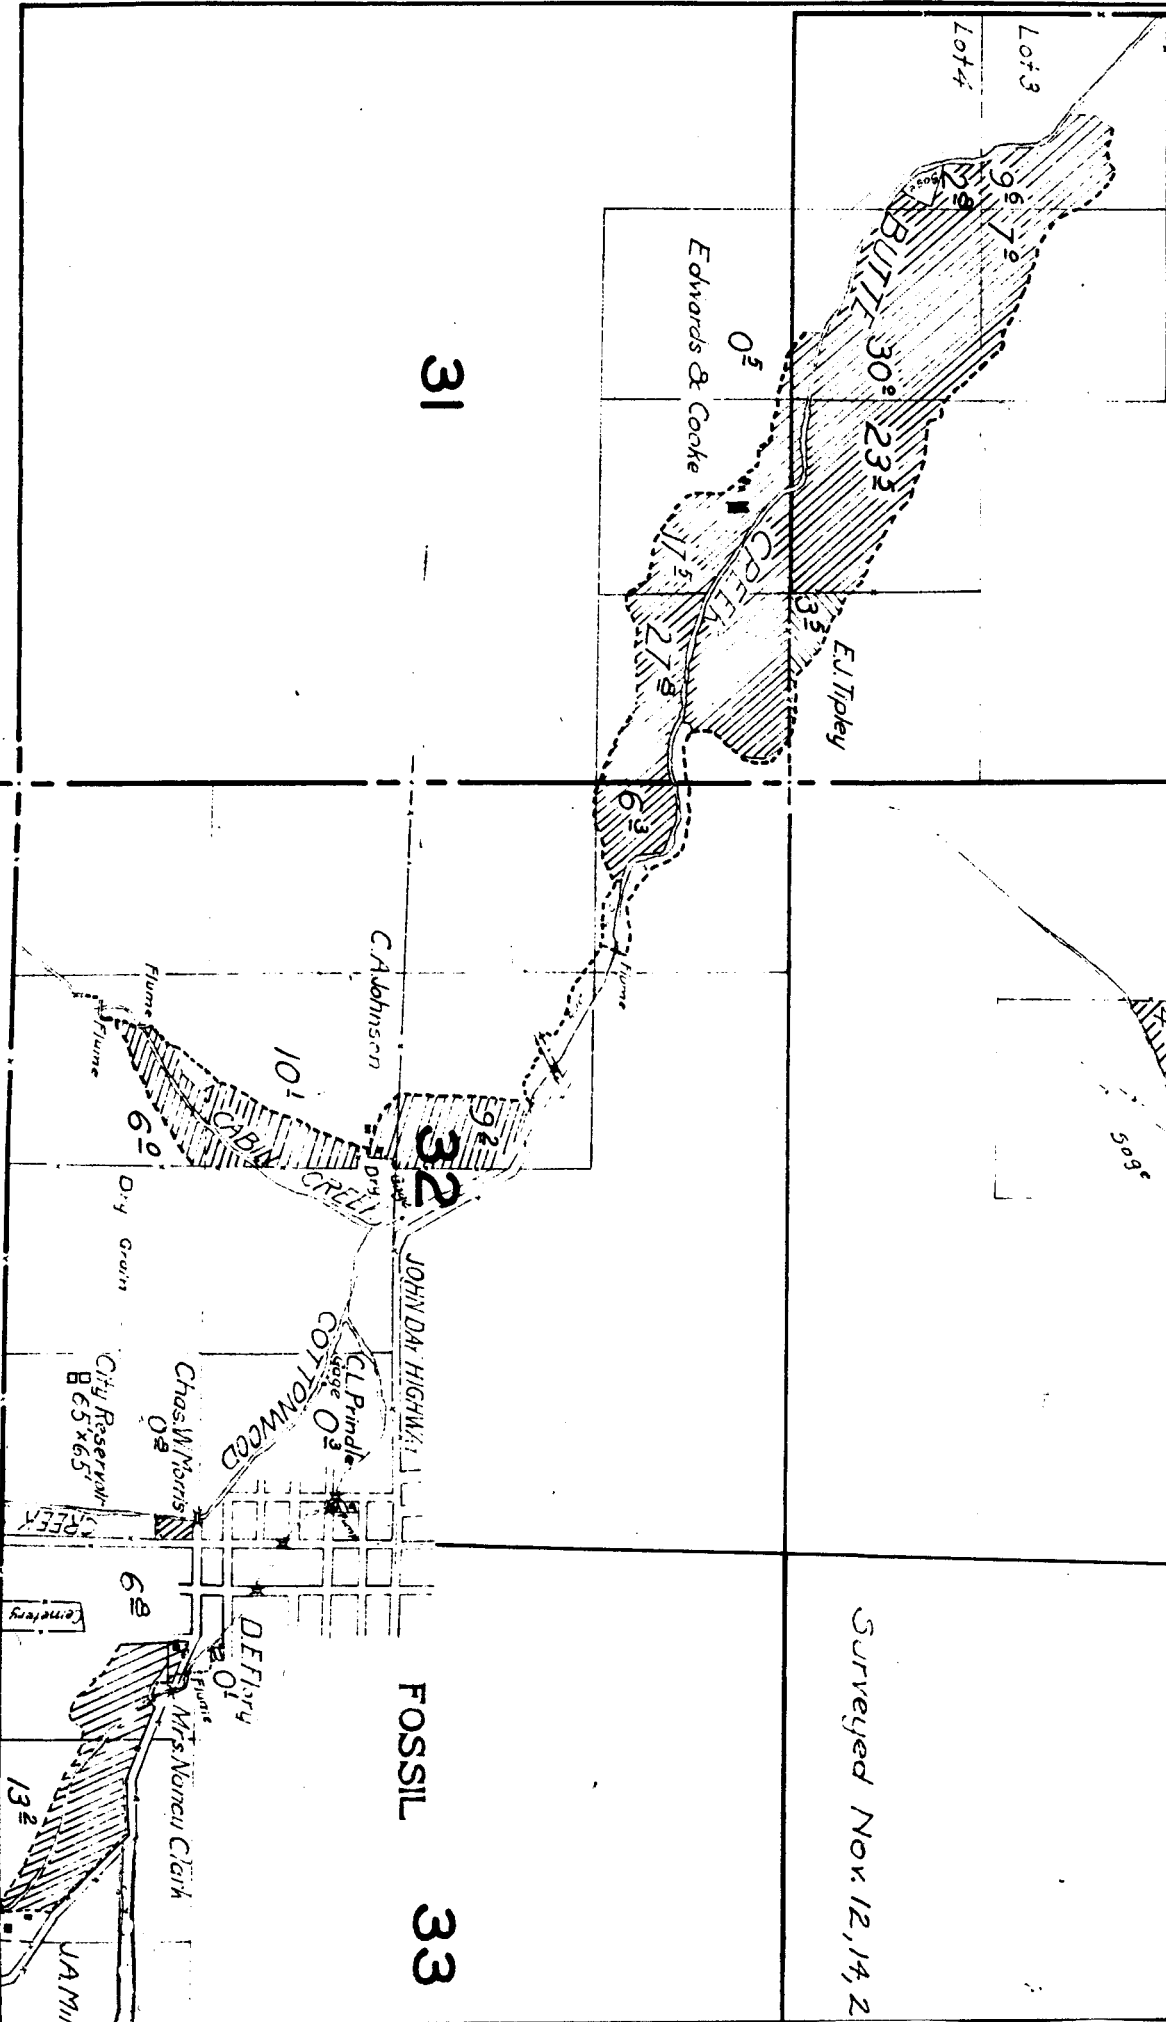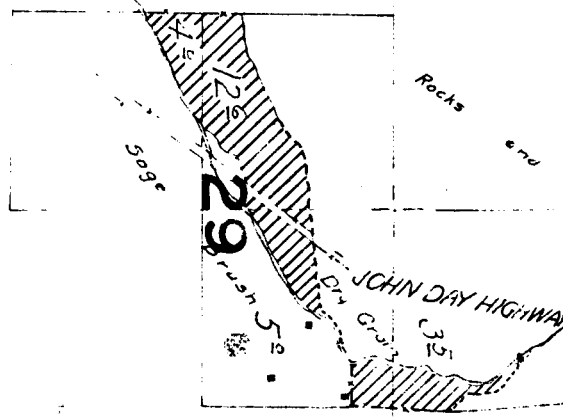

18

17

16

19

20

21

