


STATE ENGINEER
RECEIVED
FEB 1 1931
SALEM, OREGON


-MAP-

Accompanying application of NELSON NYE of Prospect Jackson County Oregon to the waters of Mill Creek tributary of North Fork of the Rogue River Jackson County Oregon for the purpose of Irrigation

Map made from surveys made by Fred N. and Chester Cummings

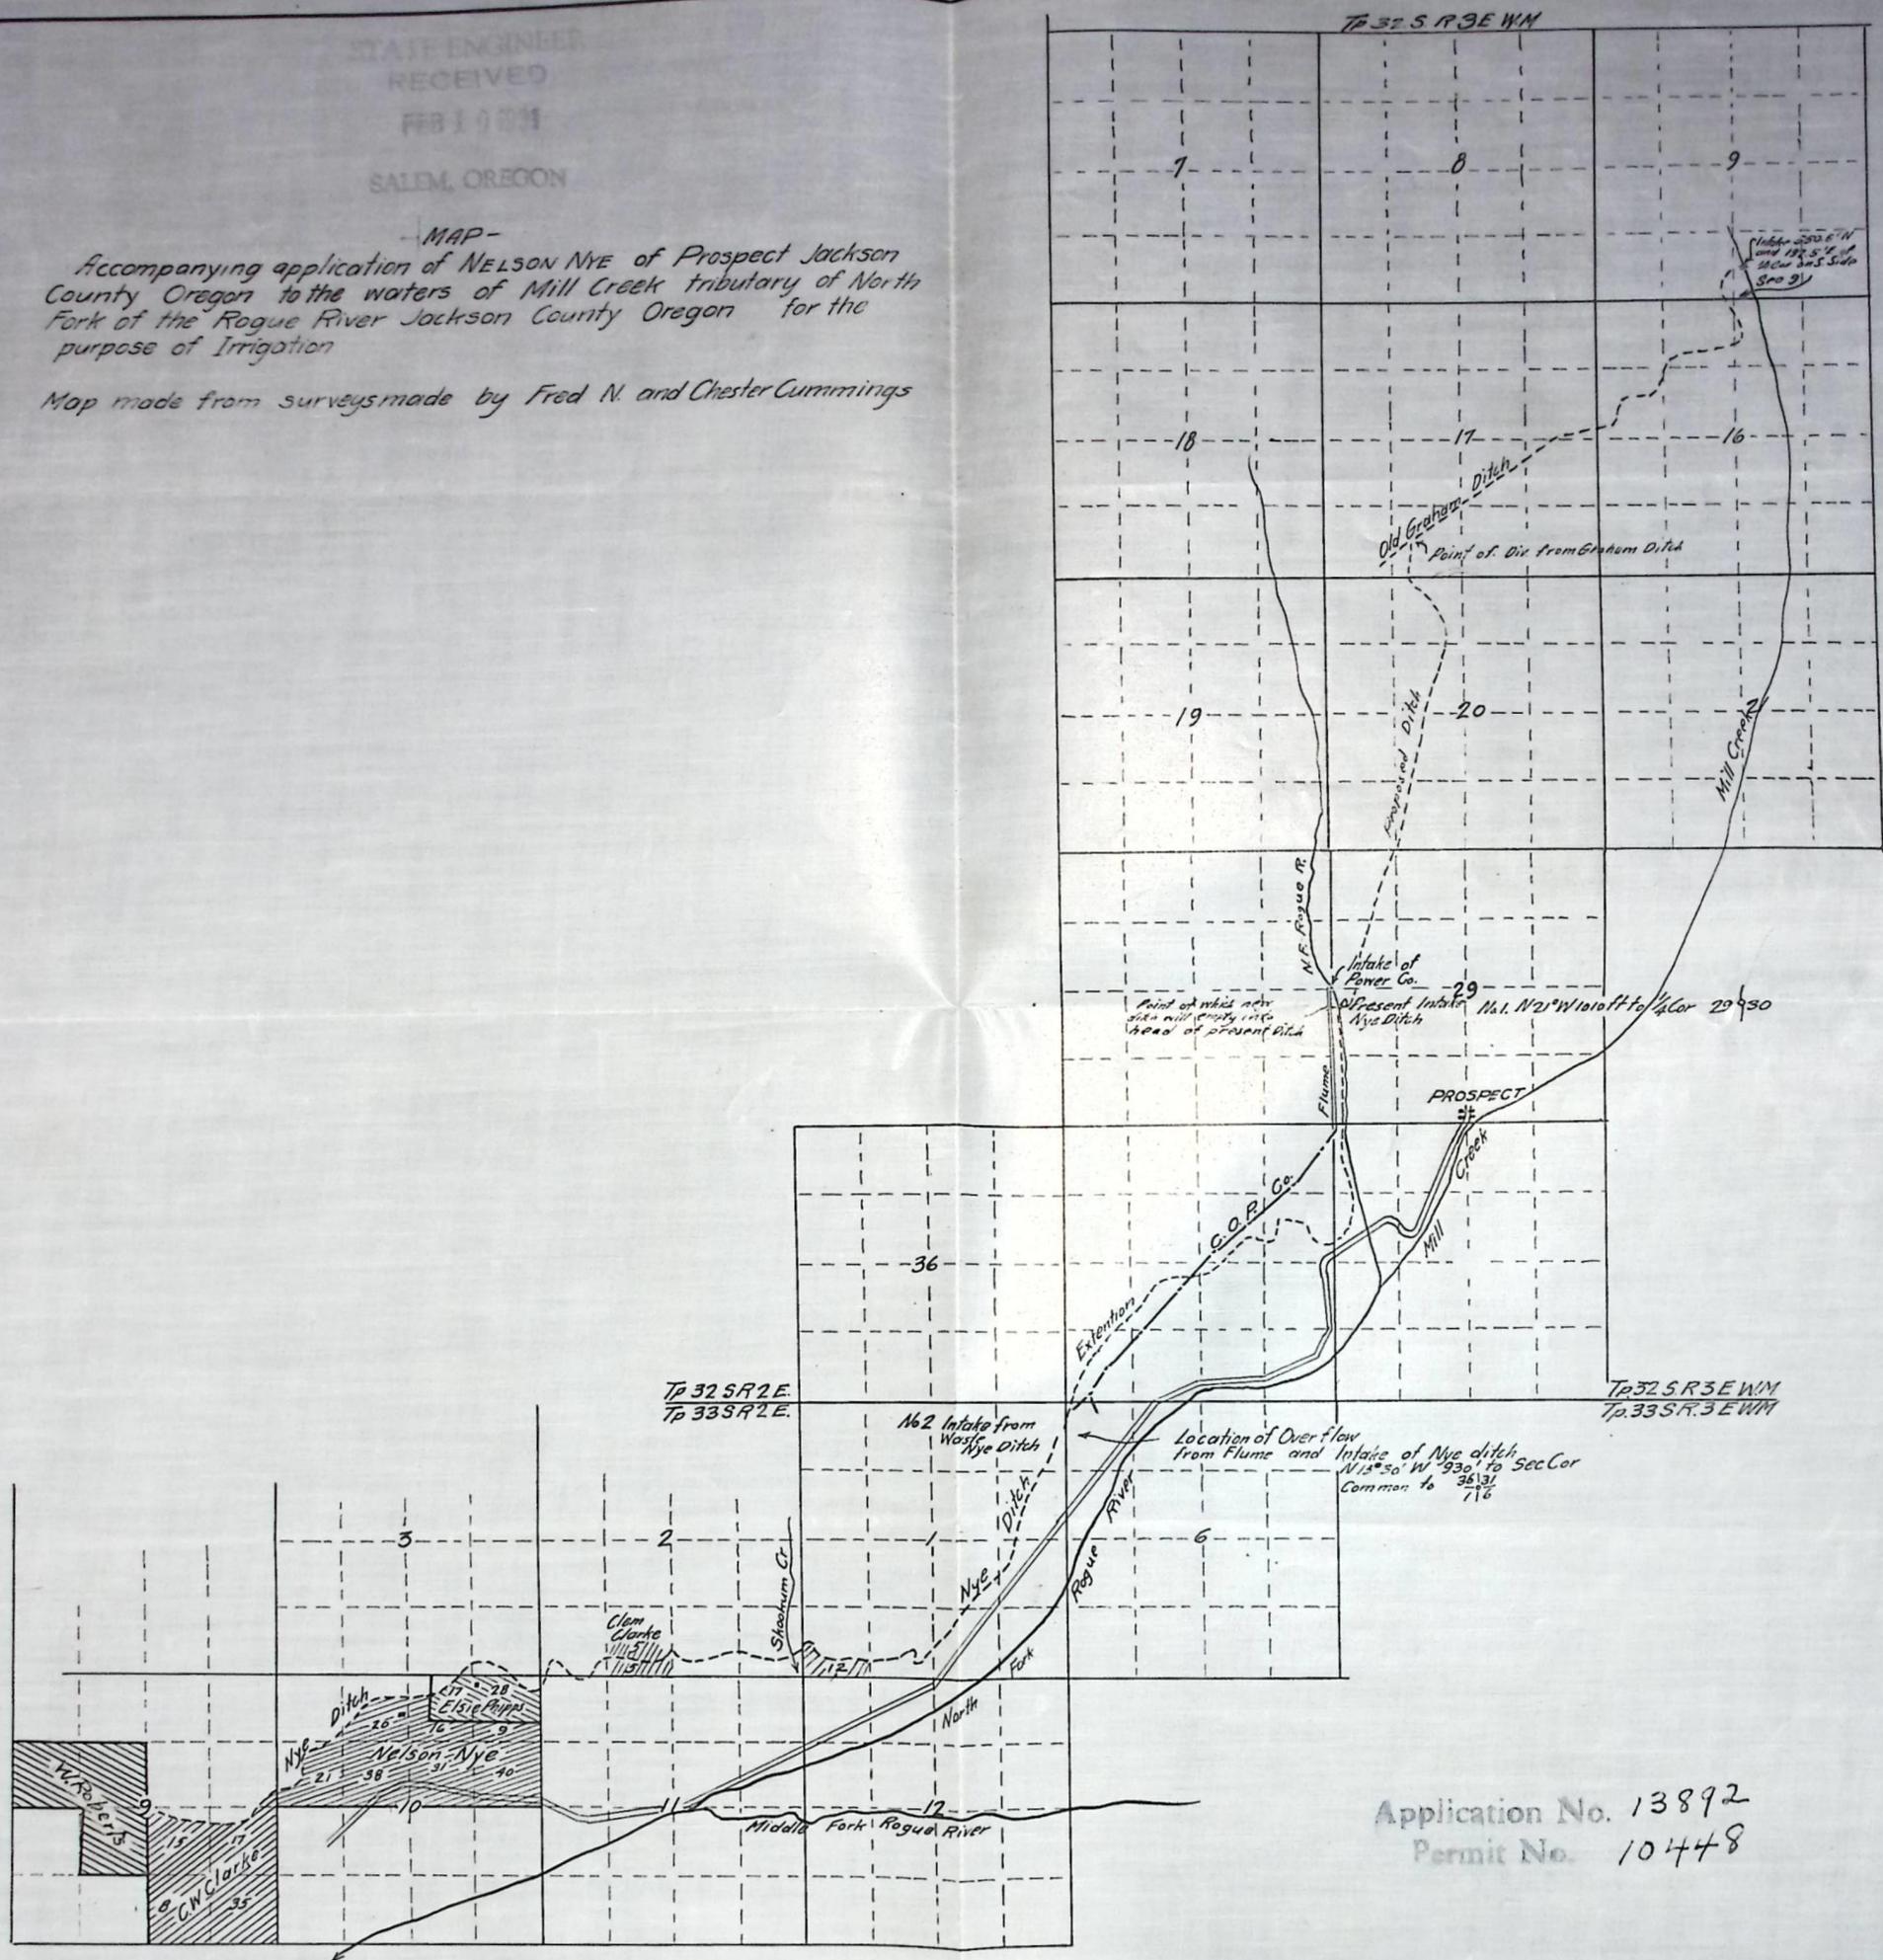

Application No. 13892
Permit No. 10448

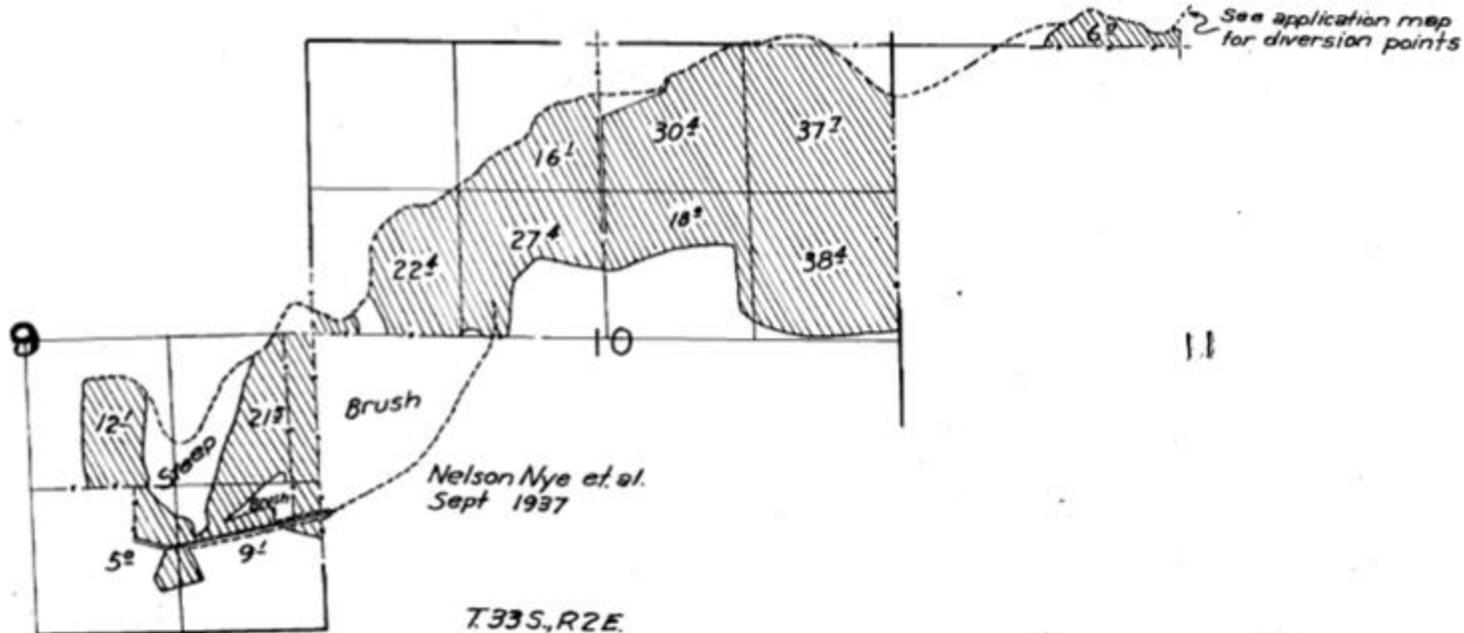

Application 13892
 Permit 10448
 (Survey by C. Cummings)