
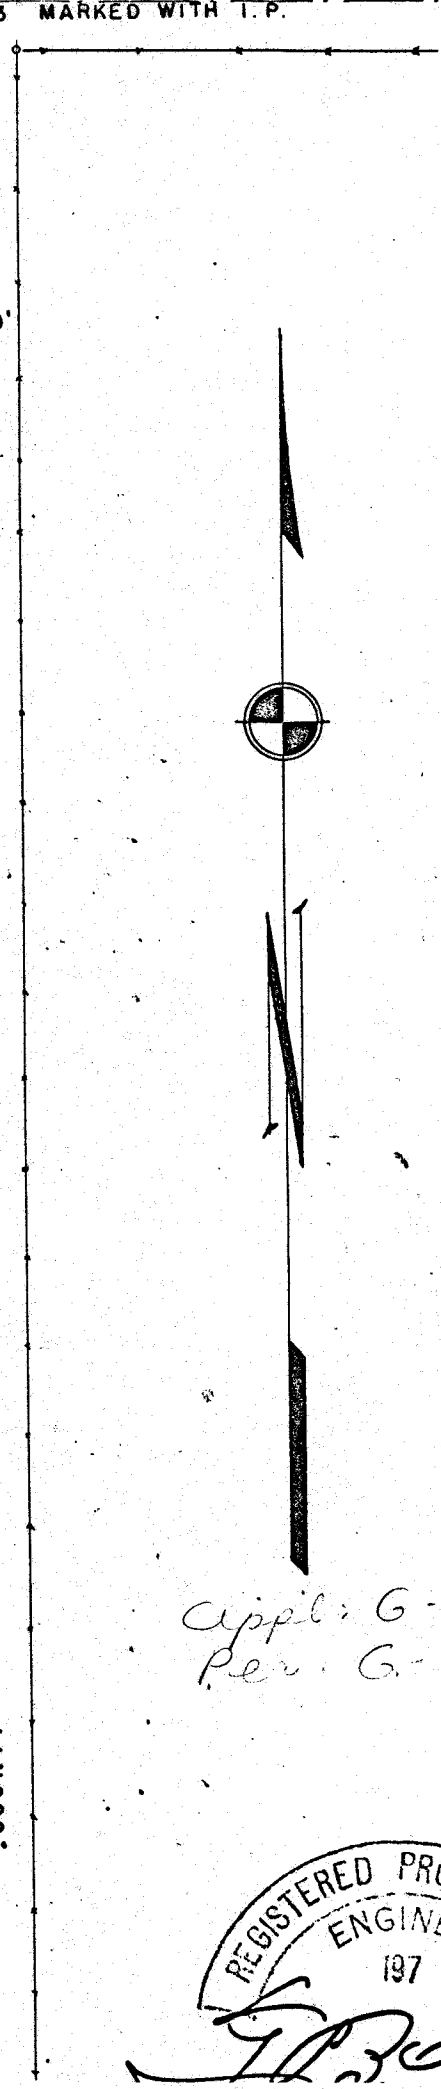


G-12  
28957

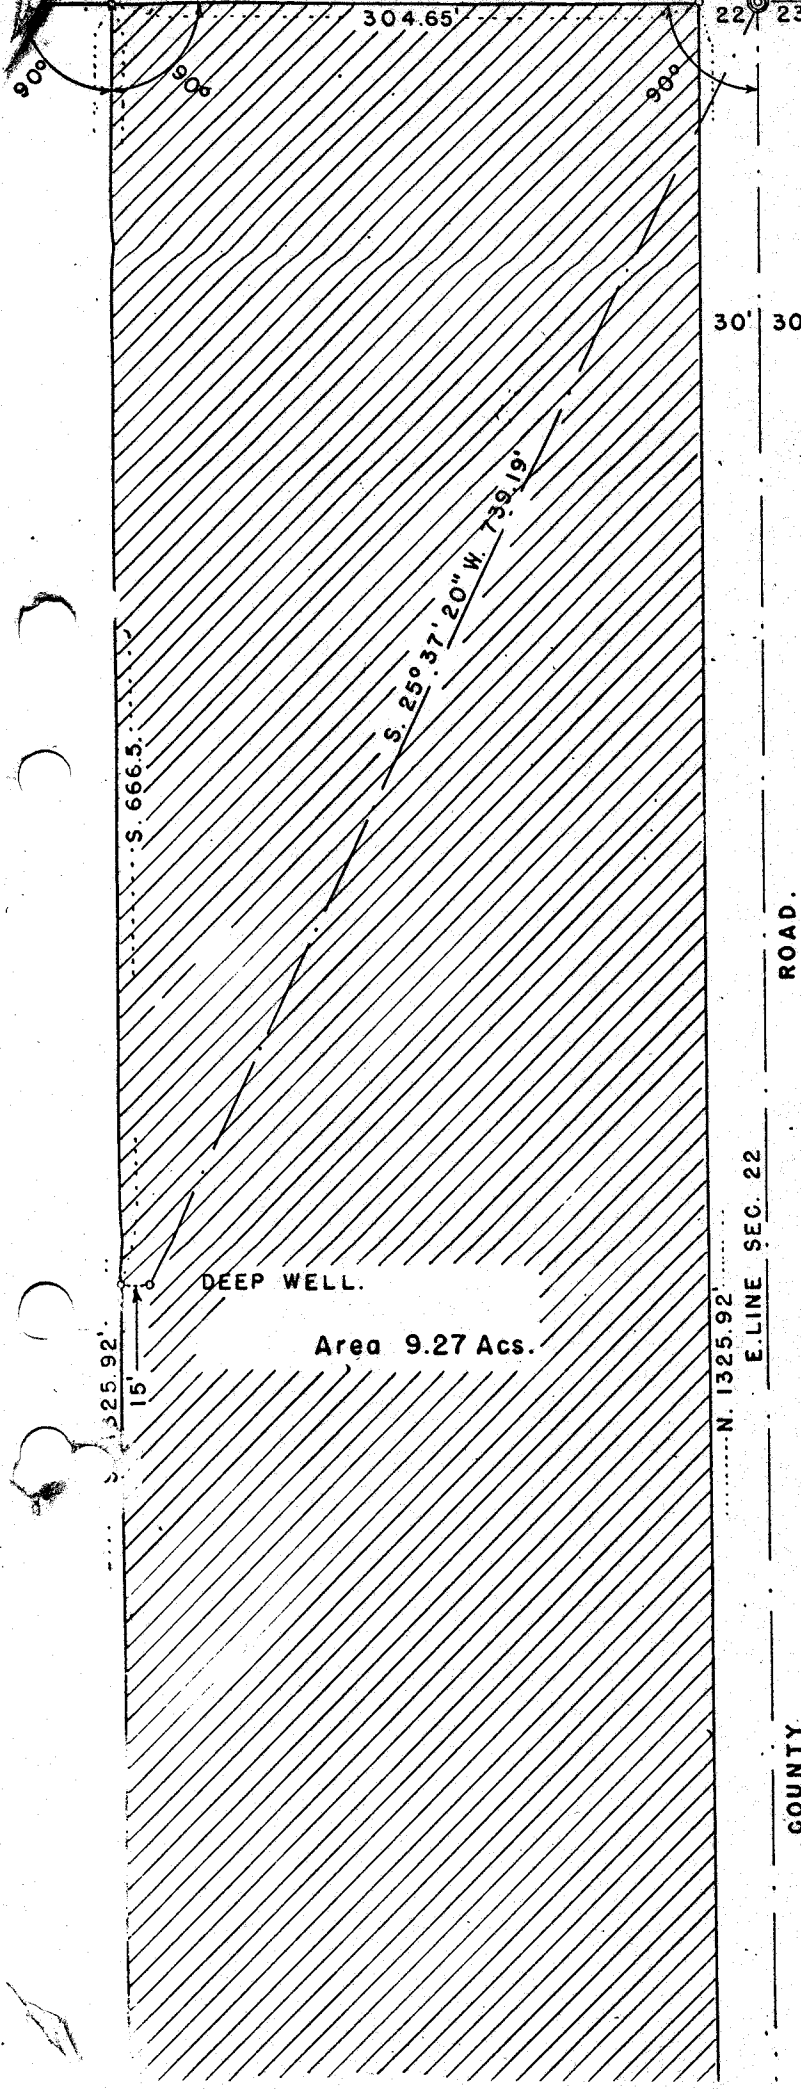

Appl: G-73  
Per: G-12

REGISTERED PROFESSIONAL  
ENGINEER  
197

*G. P. Johnson*