


R. 21 E.

R. 22 E.

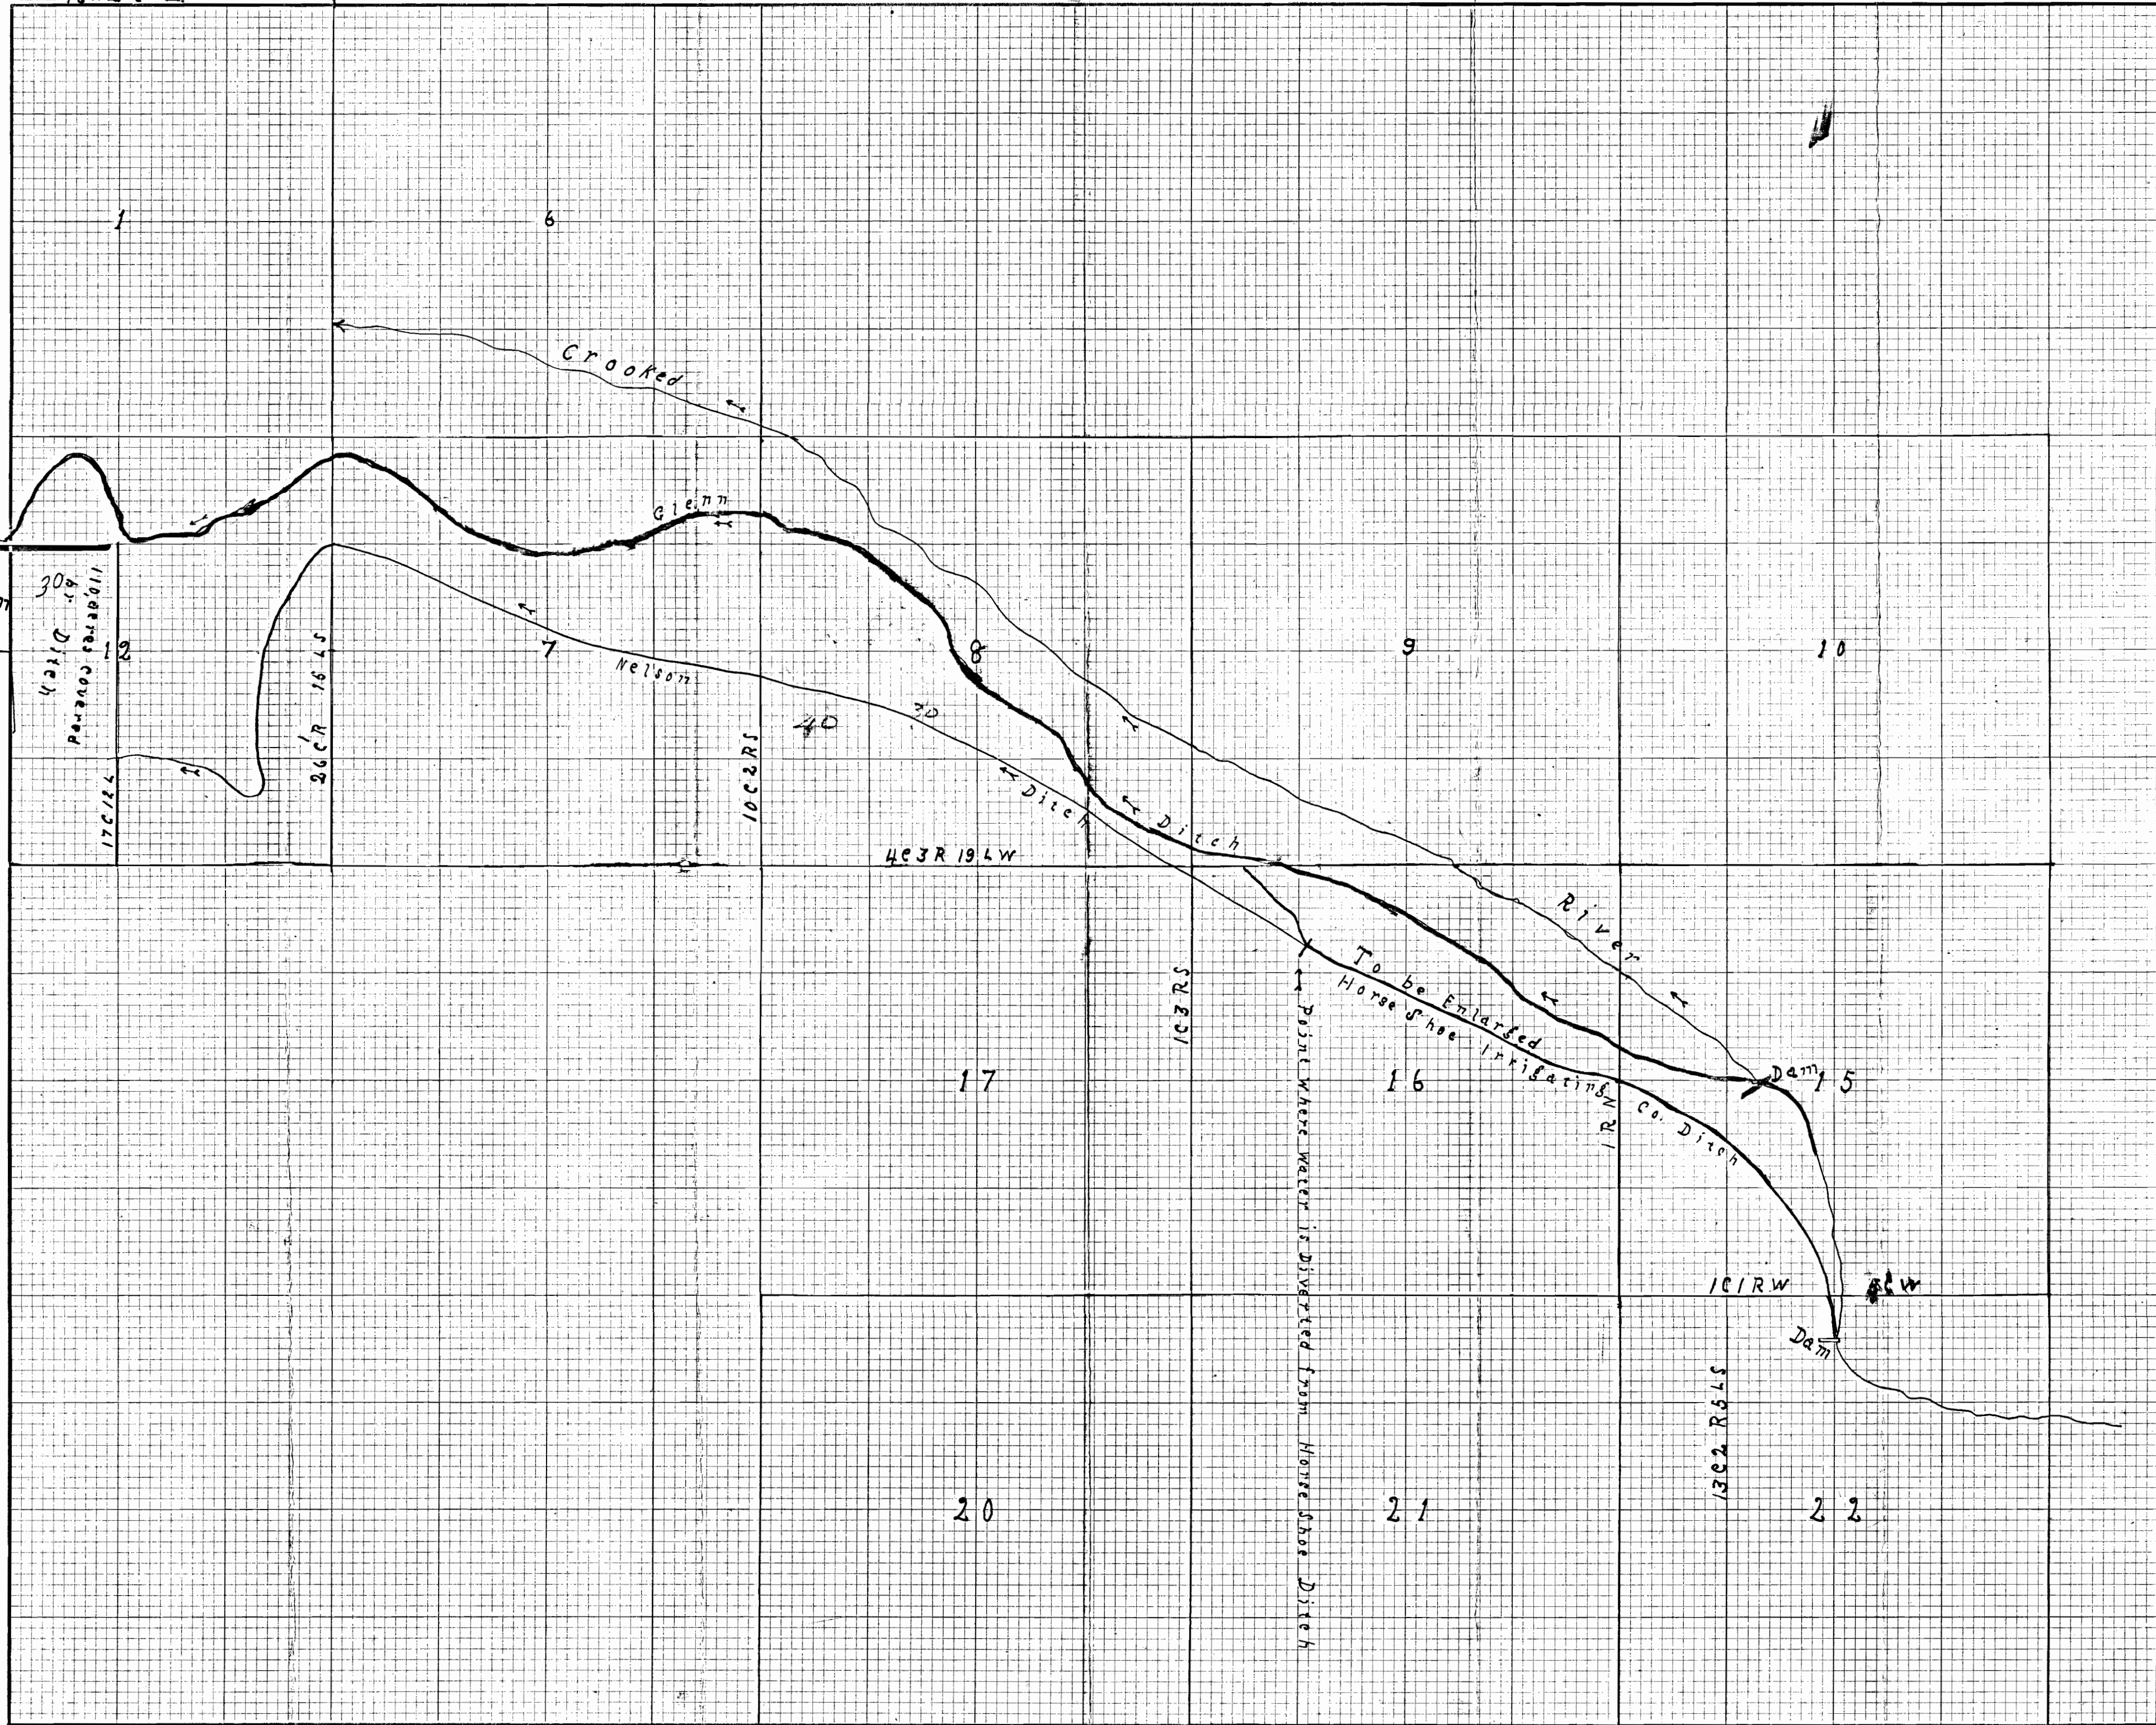


Application No. 1407
Enlargement Permit No. 108

T. 17S.

Township _____,

Rang _____

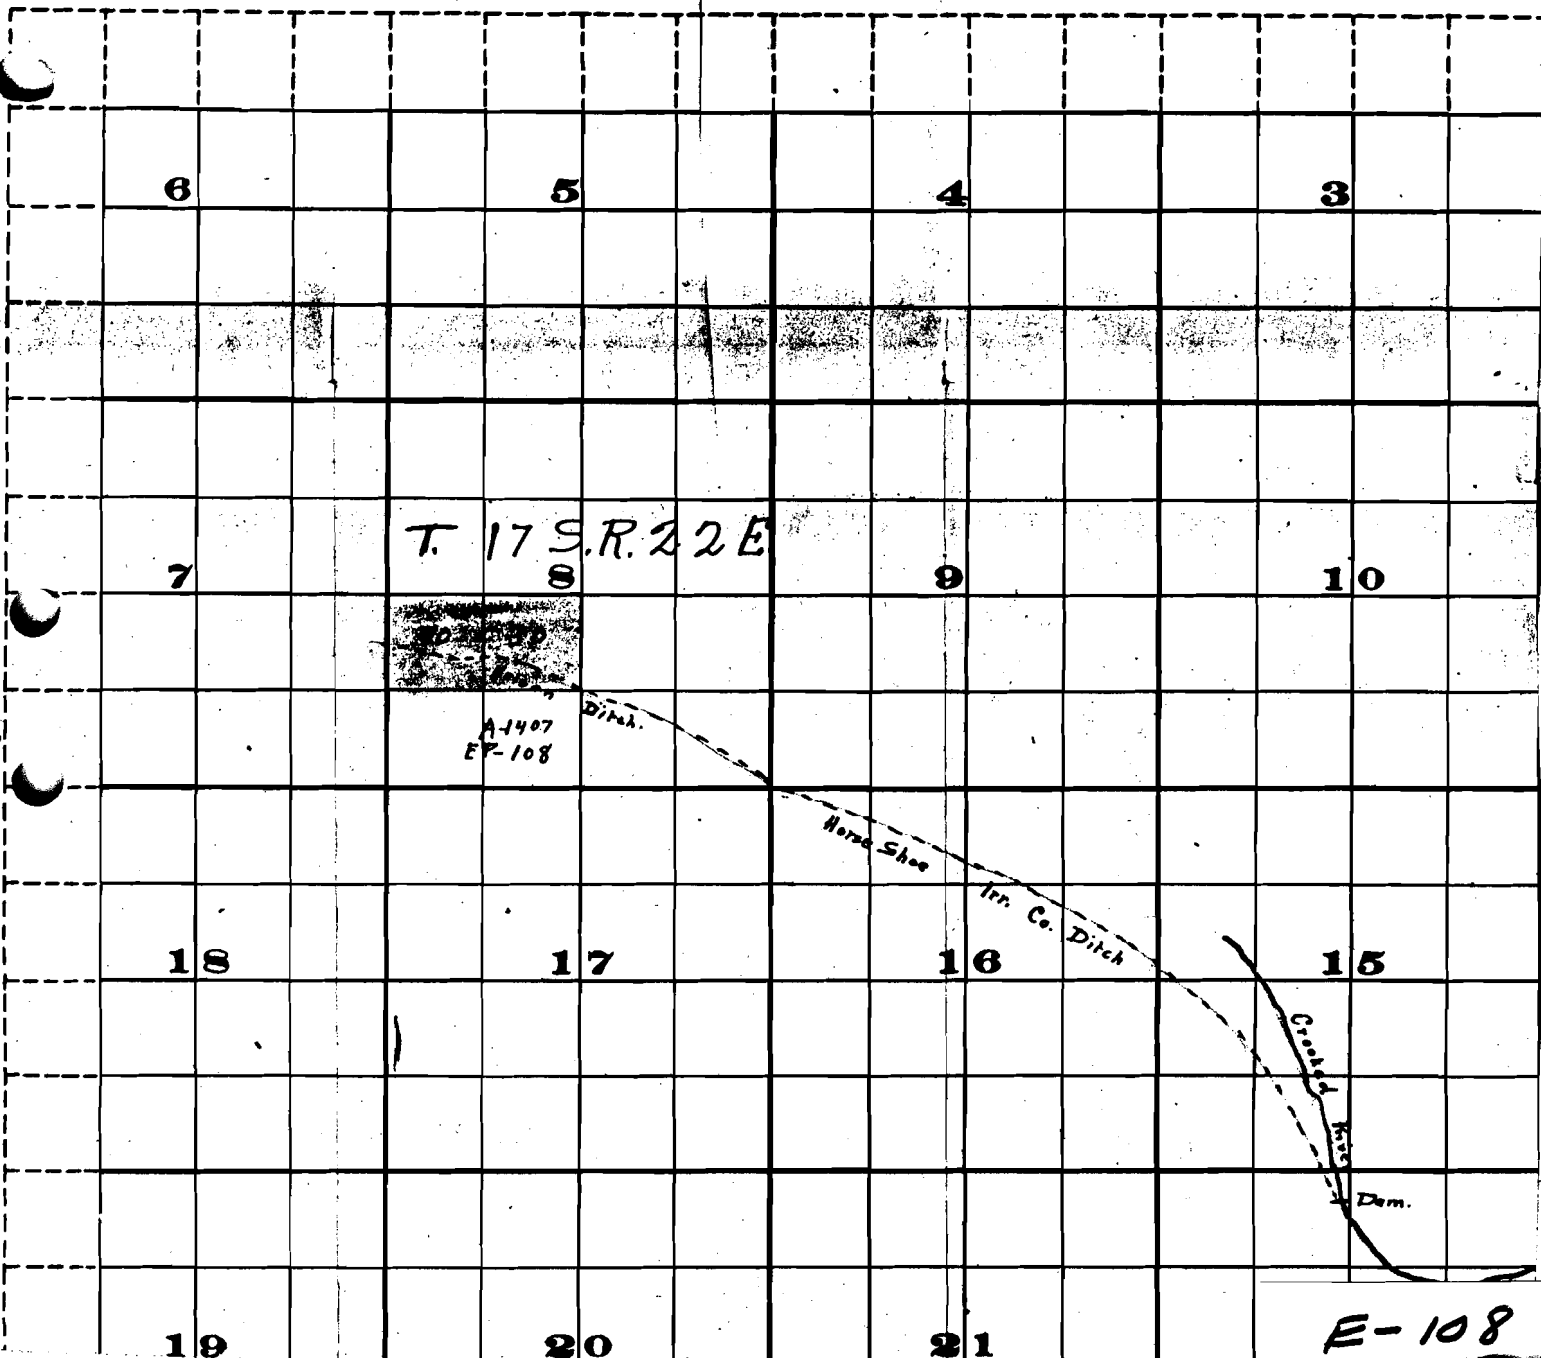

E-108