


T 185, R 3W

Application No. 31912
Permit No. 23233

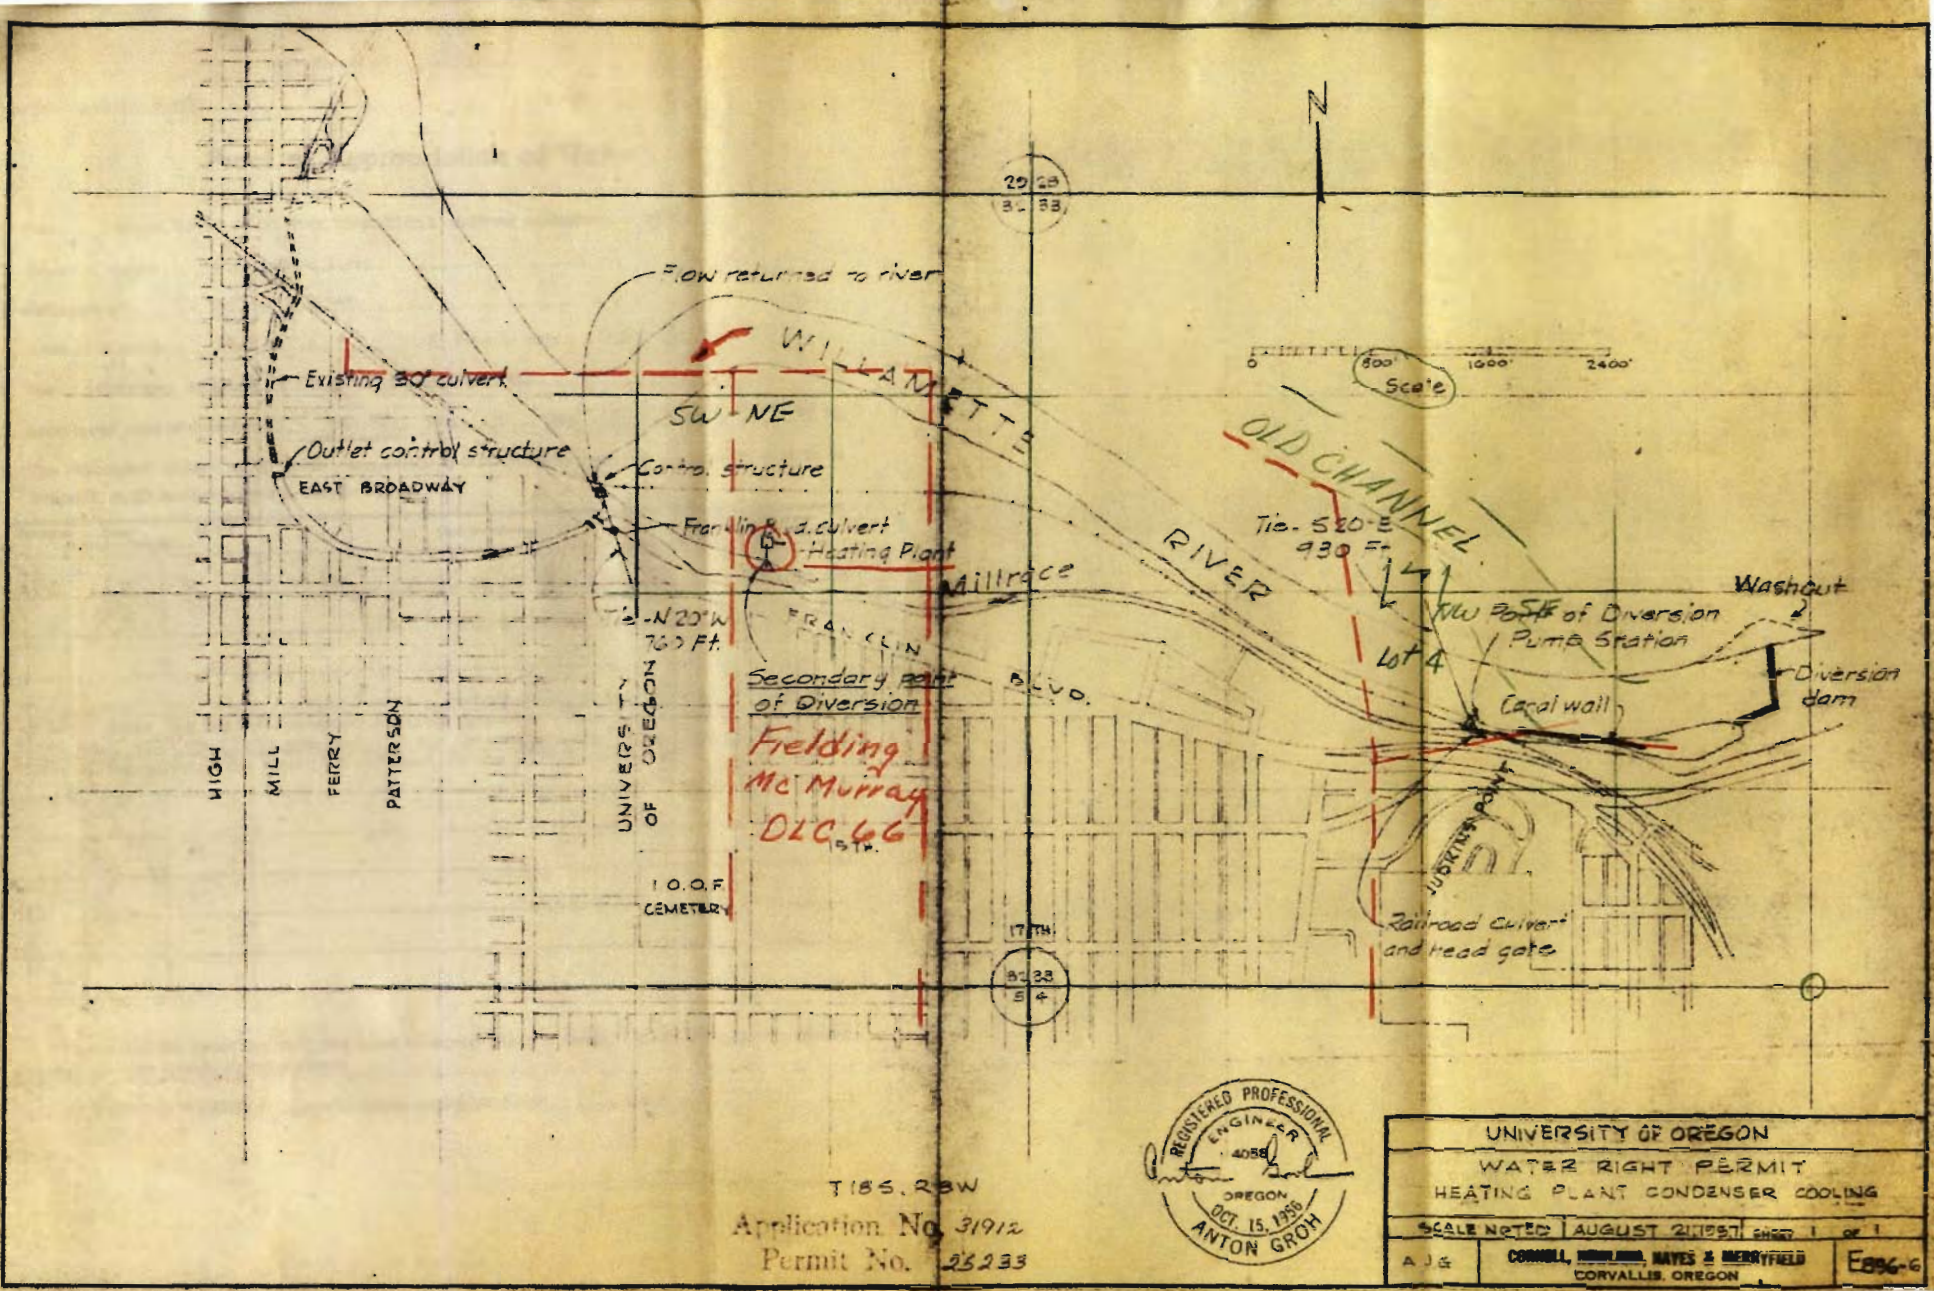

UNIVERSITY OF OREGON	
WATER RIGHT PERMIT	
HEATING PLANT CONDENSER COOLING	
SCALE NOTED	AUGUST 21, 1957 SHEET 1 OF 1
AUG	CORNELL, HOWLAND, HAYES & MERRYFIELD CORVALLIS, OREGON
	E896-6



T185.23W
 Application No. 31912
 Permit No. 25233



UNIVERSITY OF OREGON		
WATER RIGHT PERMIT		
HEATING PLANT CONDENSER COOLING		
SCALE NOTED	AUGUST 21, 1957	SHEET 1 OF 1
A J G	CORNELL, HORN, HAYES & MERRYFIELD CORVALLIS, OREGON	E896-6