
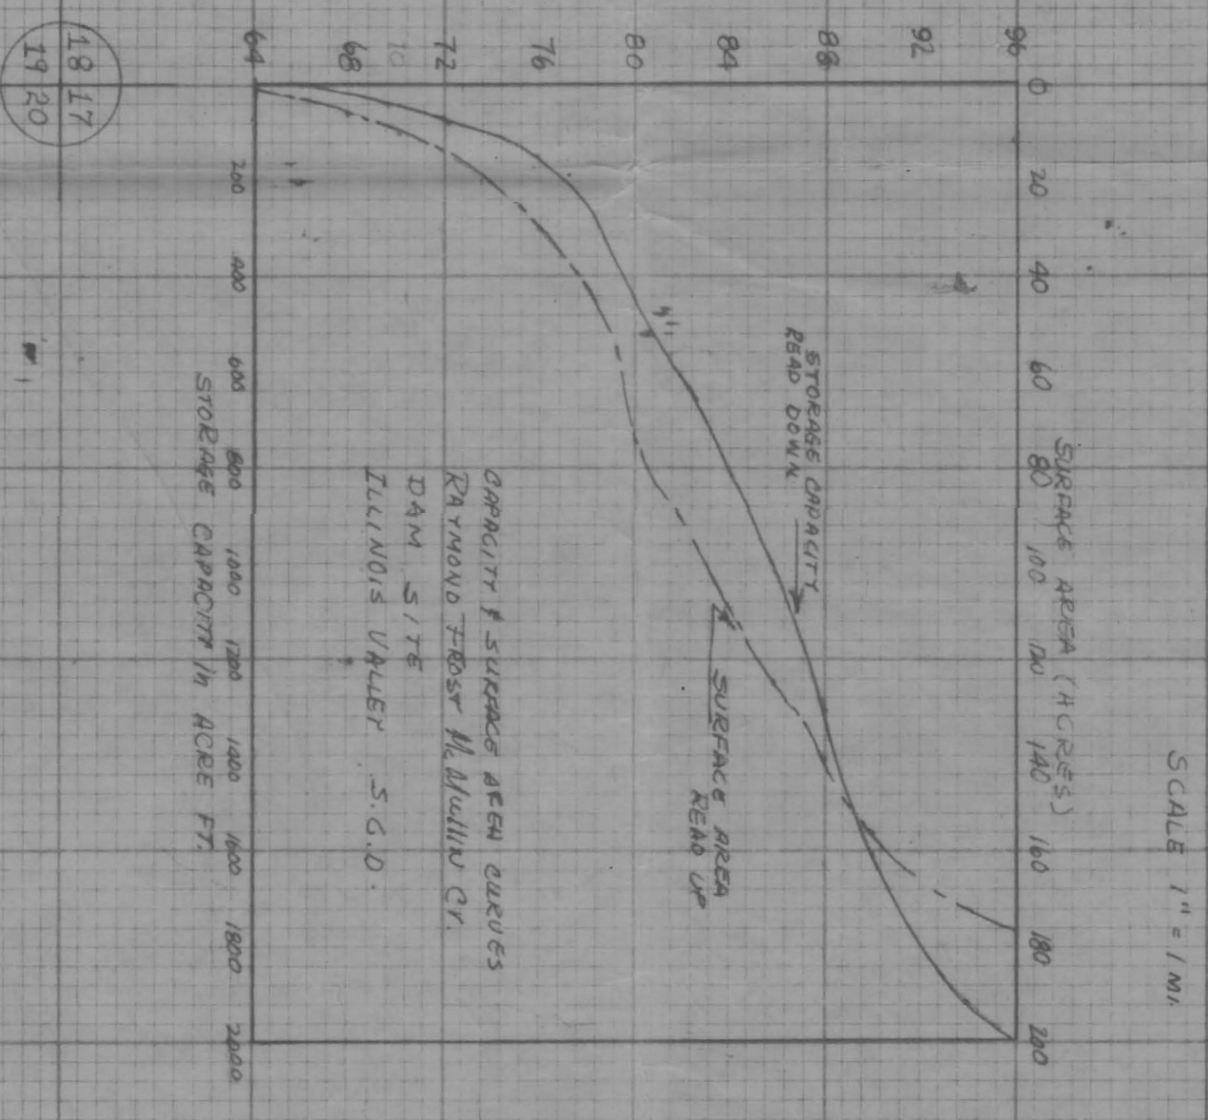


T. 38 S., R. 8 W. T. 38 S., R. 7 W.

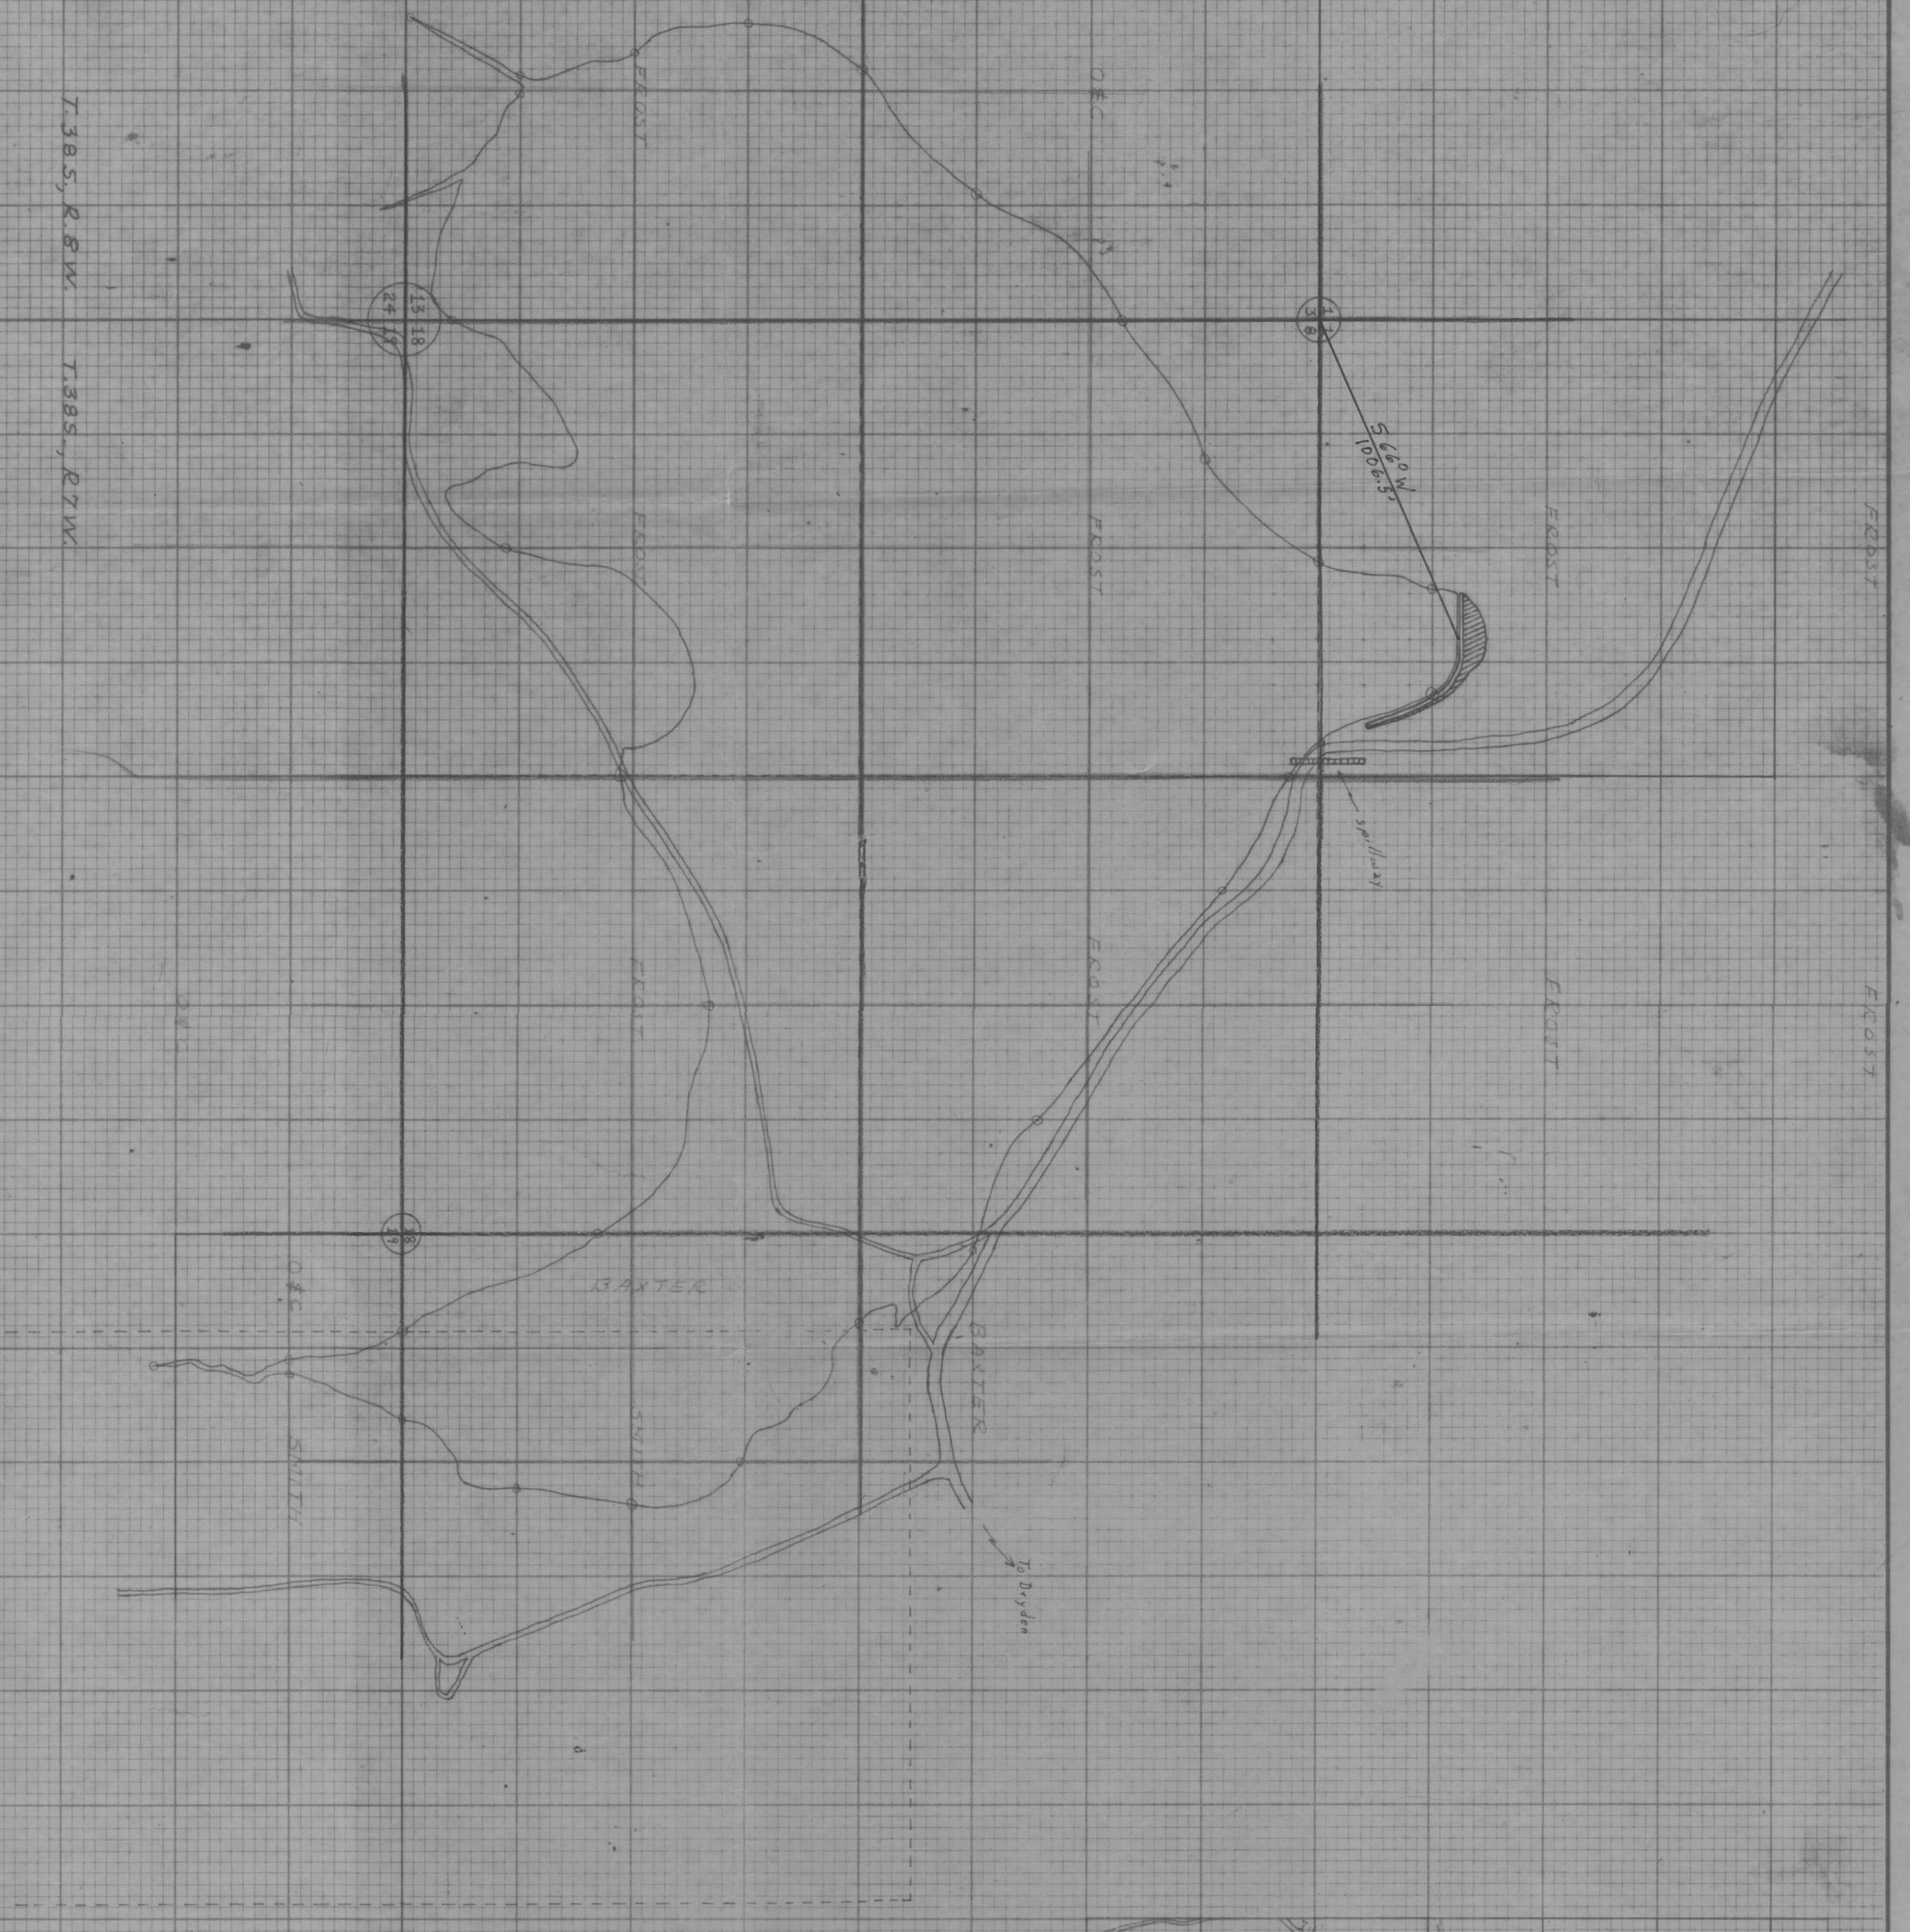

Scale 1 inch = 330 ft.

McMULLIN CREEK DAM PROJECT
LAKE JOSEPHINE

U. S. DEPARTMENT OF AGRICULTURE
SOIL CONSERVATION SERVICE

Designed by	S. G. SMYTHE	Date	
Drawn by	J. Mc ALLISTER	Approved by	
Traced		Title	
Checked		Sheet	1 of 4
		Drawing No.	