




LOCATION PLAN
SCALE: 1" = 100'

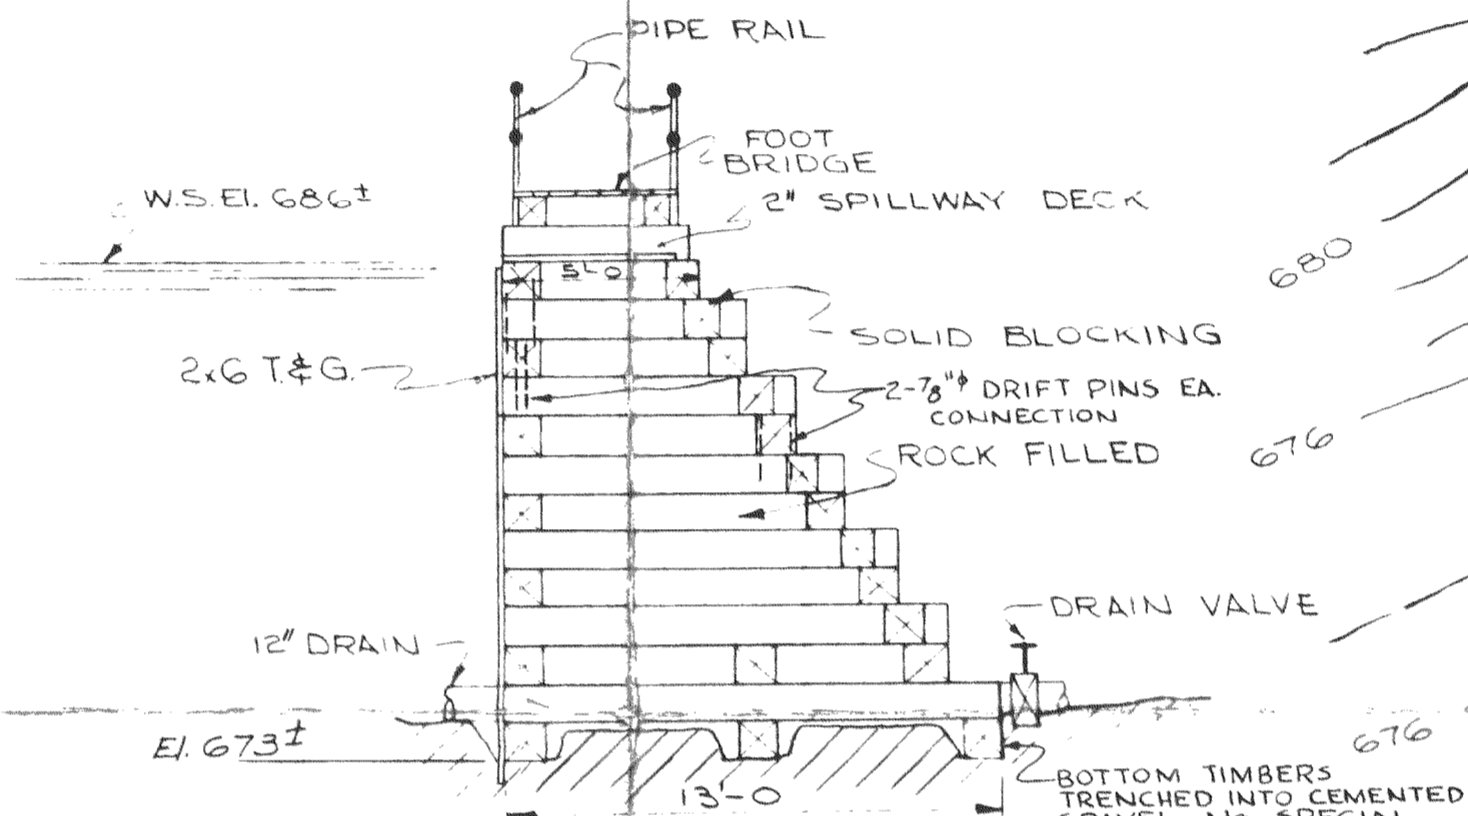

SECTION A-A
SCALE: 1" = 5'

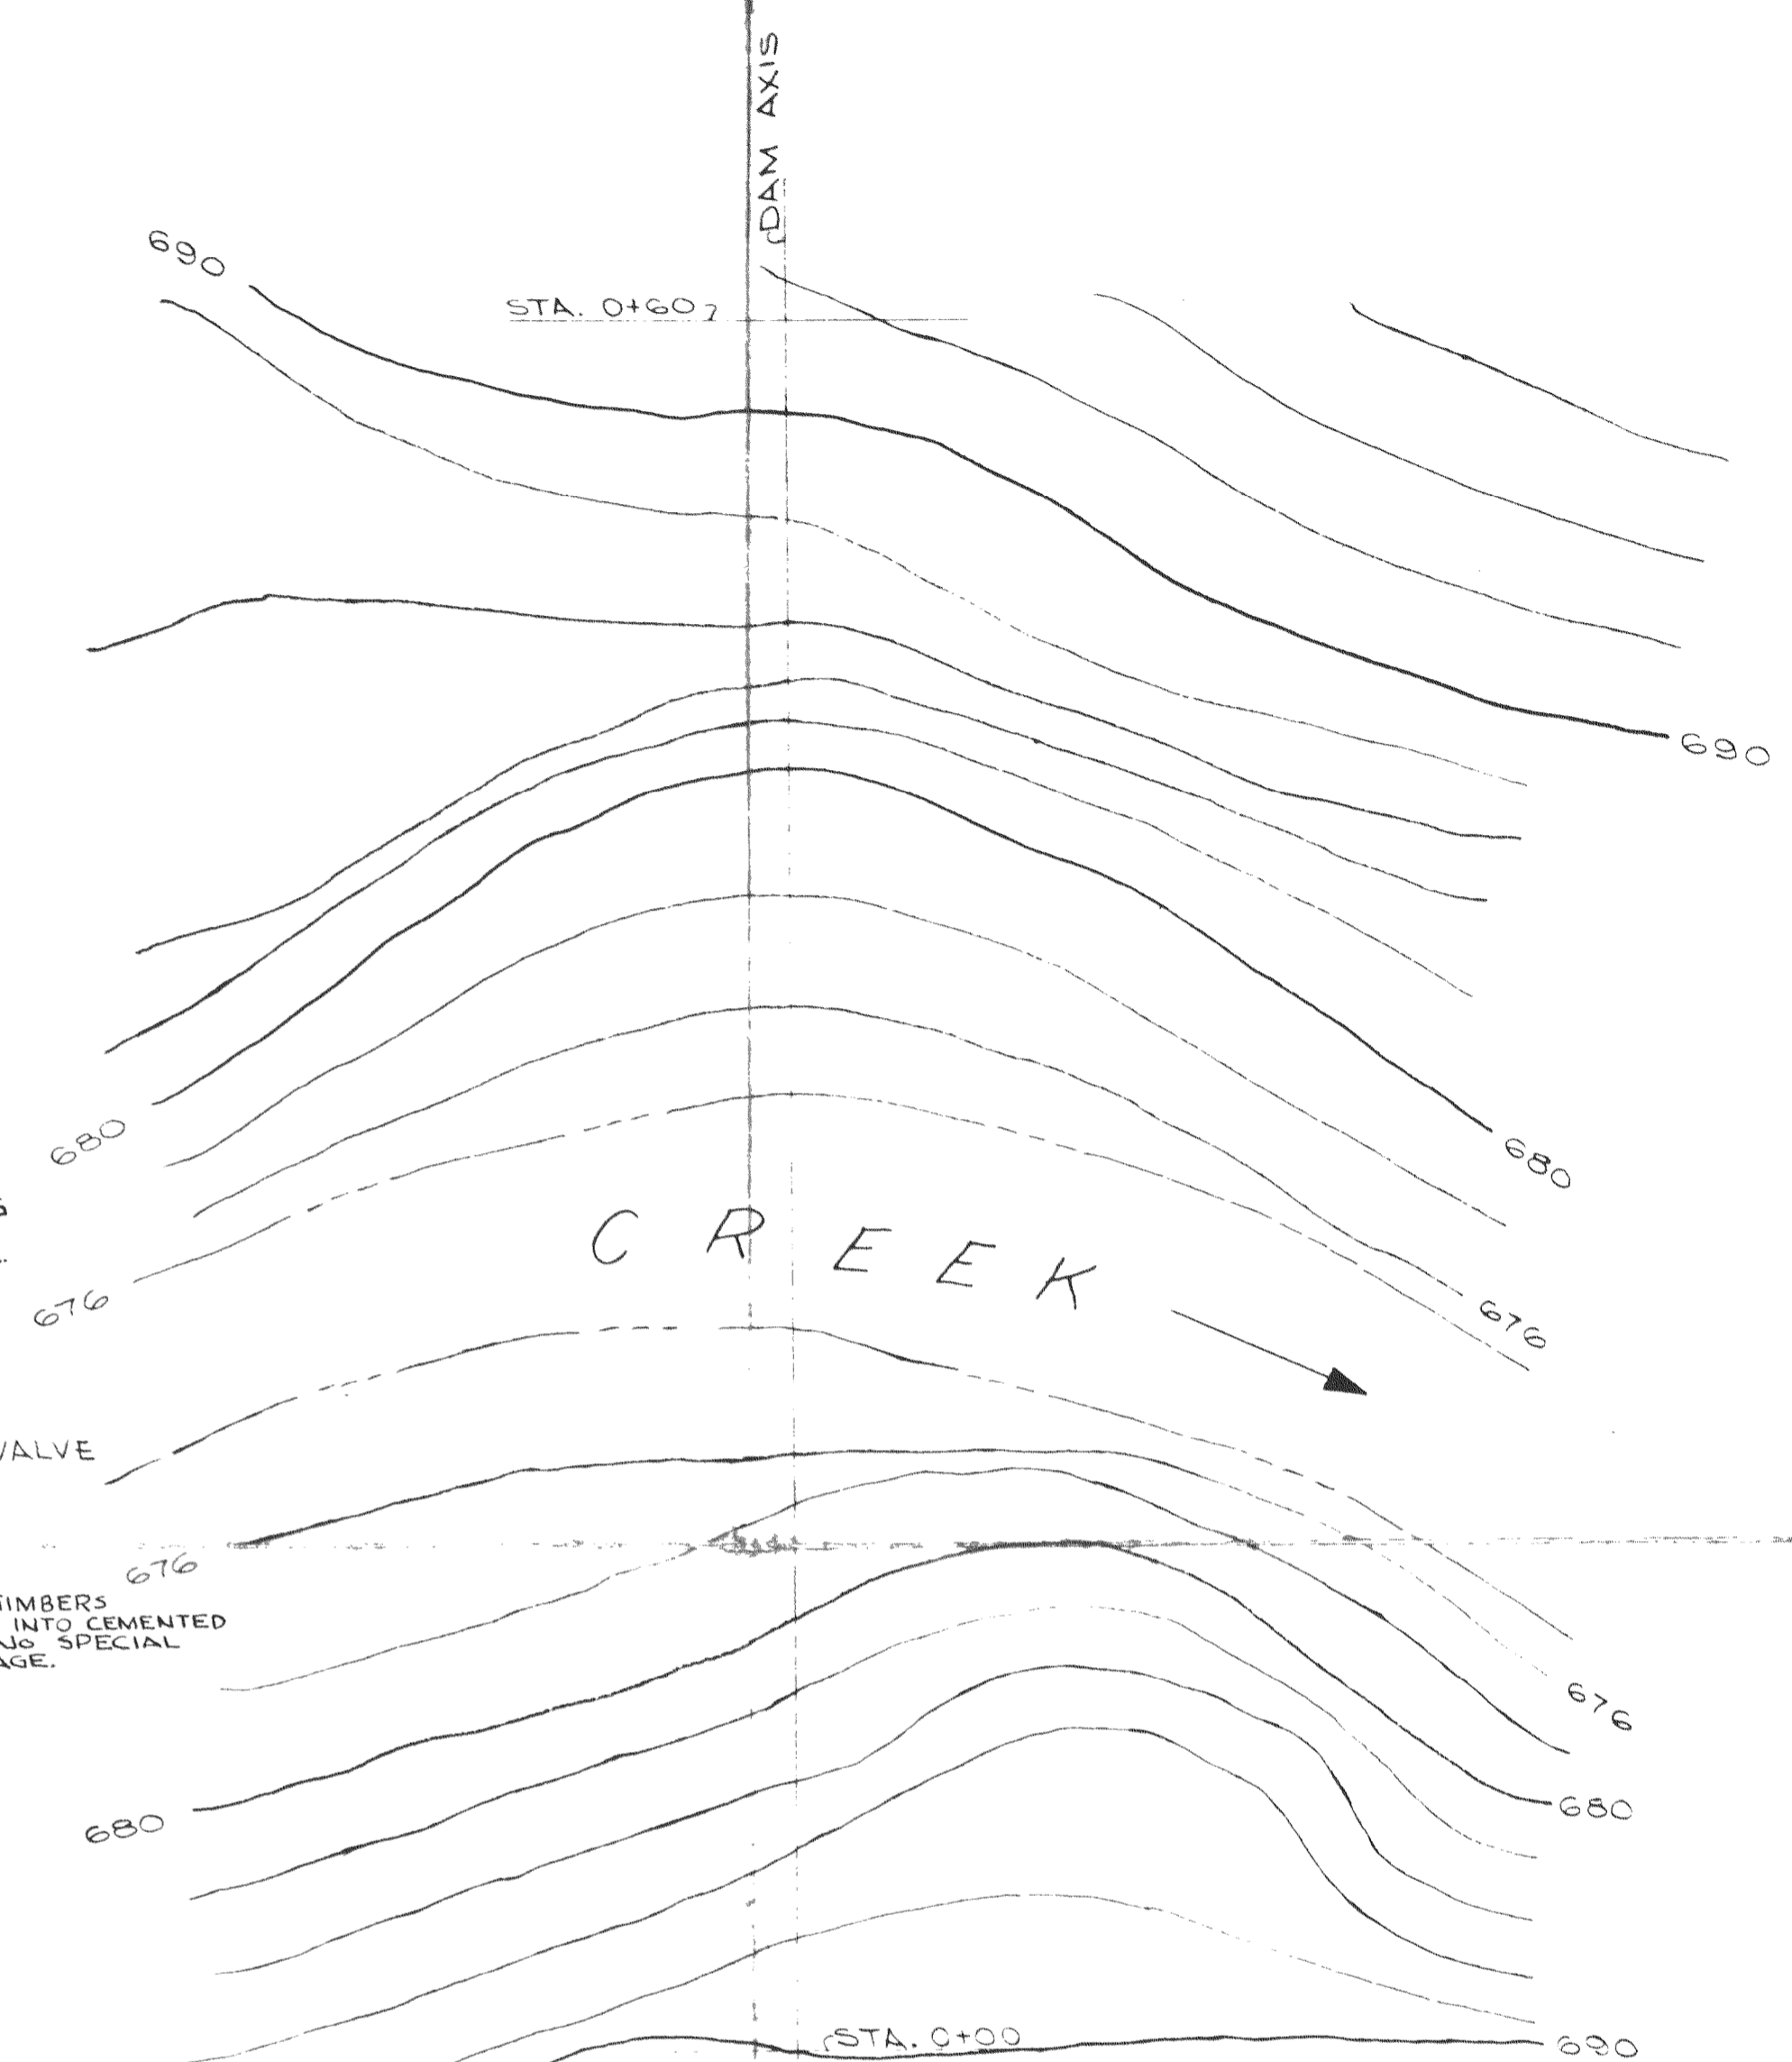

CONTOUR PLAN AT DAM AXIS
CONTOUR INTERVAL 2 FEET
SCALE: 1" = 6'

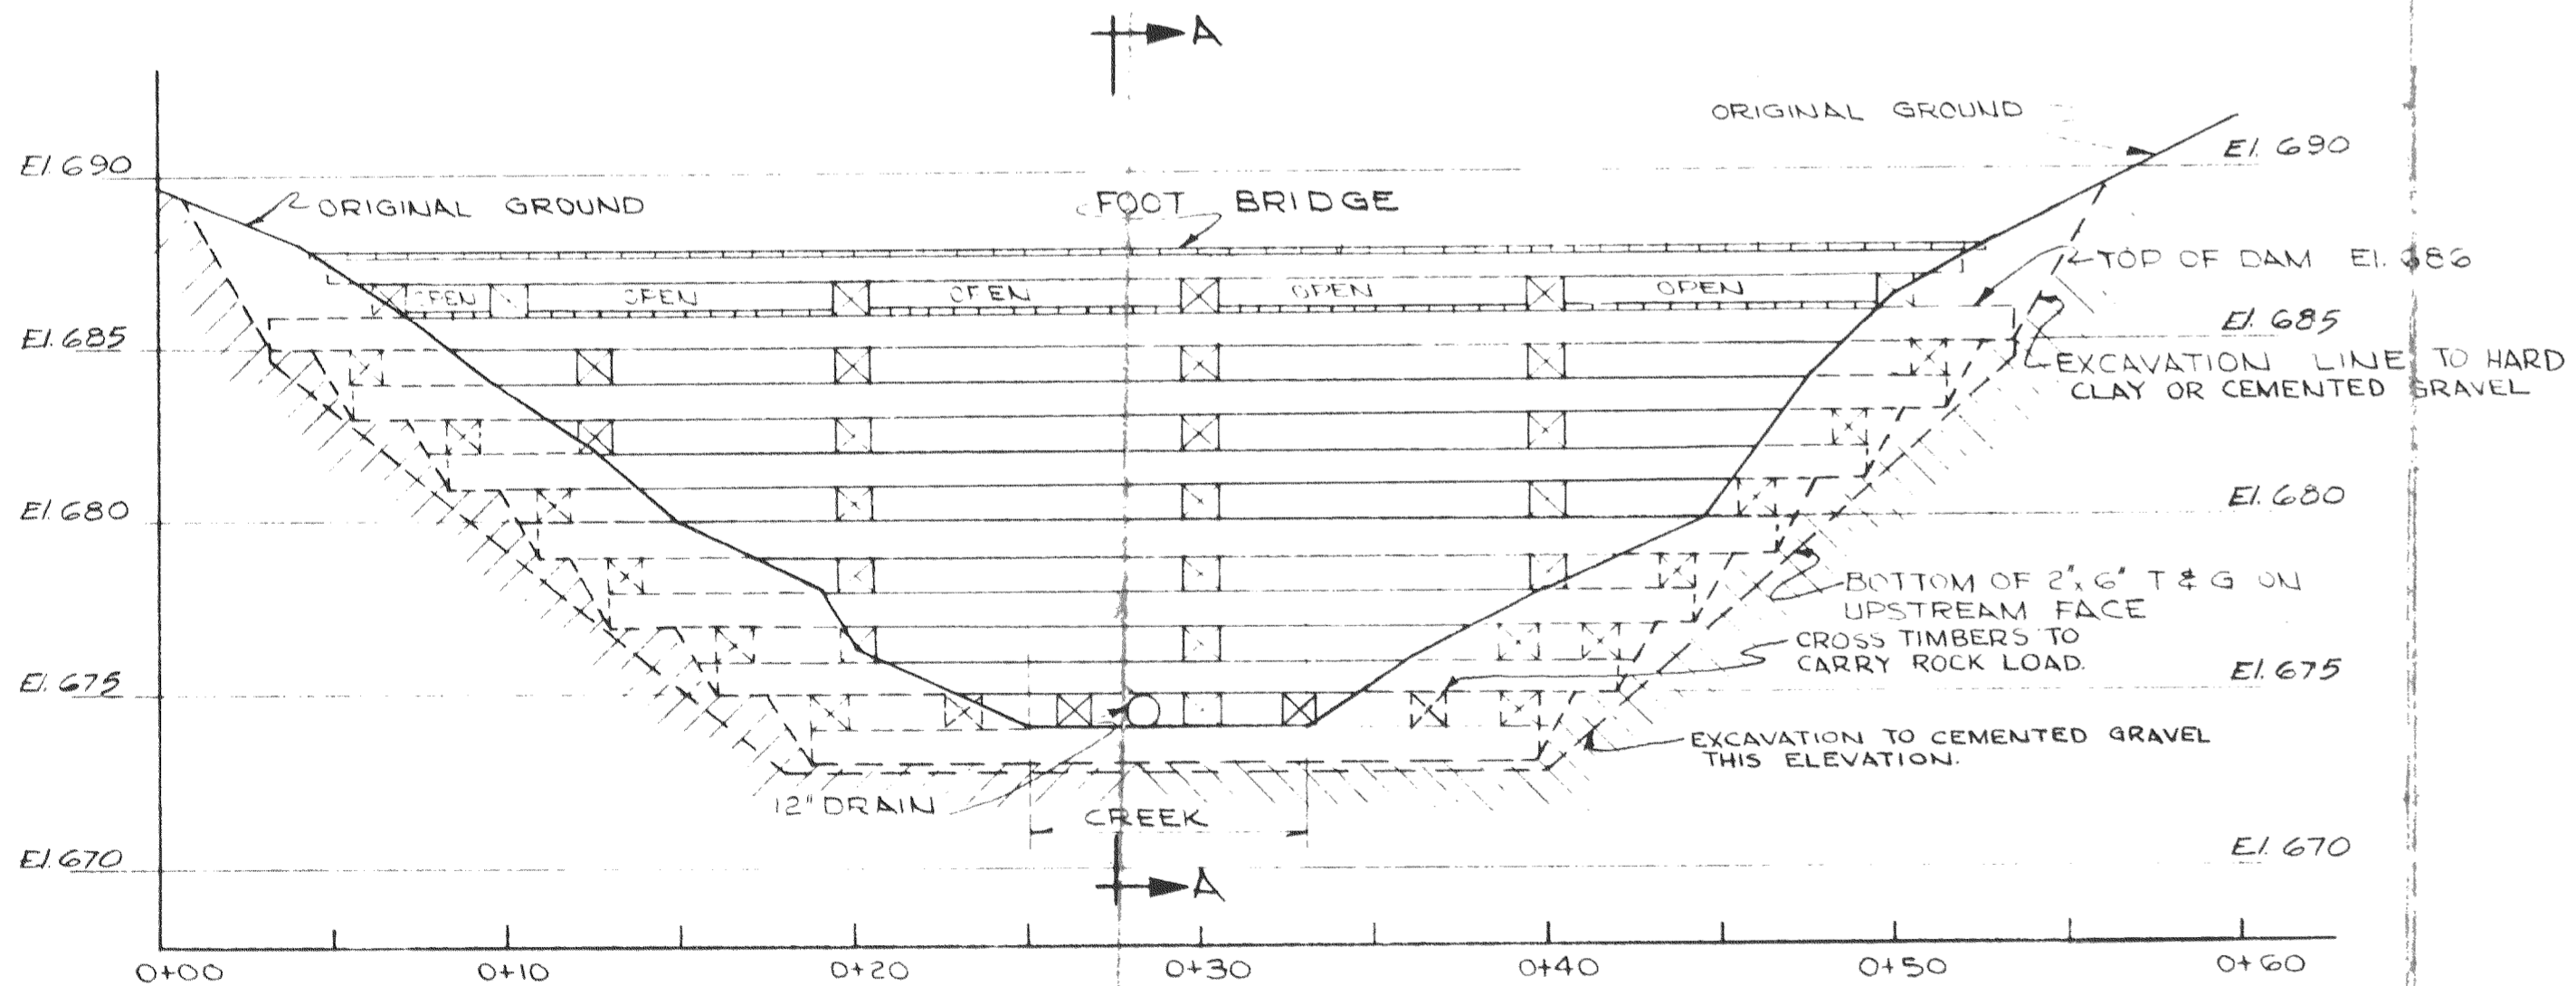

PROFILE OF DAM AXIS
SCALE: 1" = 5'

THIS DRAWING IS A PART OF THE APPLICATION FOR PERMIT MADE BY THE UNDERSIGNED THE 24th DAY OF February 1929.

PORTLAND GENERAL ELECTRIC COMPANY
BY O. W. ...
VICE PRESIDENT

Application No. R-32156
Permit No. R-2114
25363

NOTE:
VERTICAL CONTROL BASES ON U.S.G.S. DATUM. ADD 1.31' FOR P.G.E. DATUM.

PORTLAND GENERAL ELECTRIC COMPANY
NORTH FORK HYDRO-ELECTRIC DEVELOPMENT
RECREATION AREA No. 1

SCALE: AS NOTED
DATE JAN. 24, 1958

DE-3640